
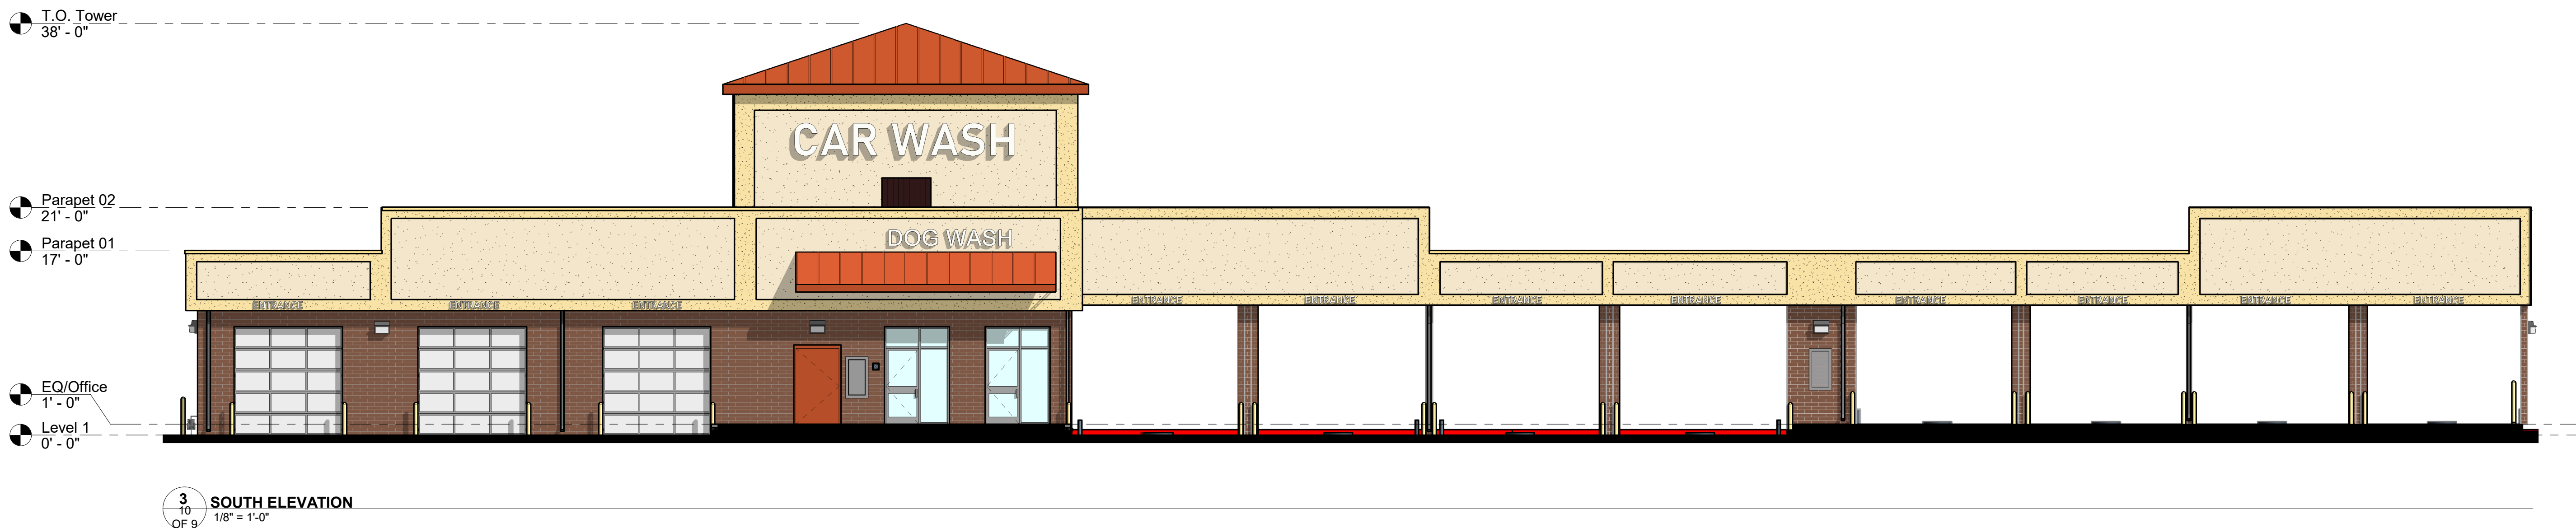
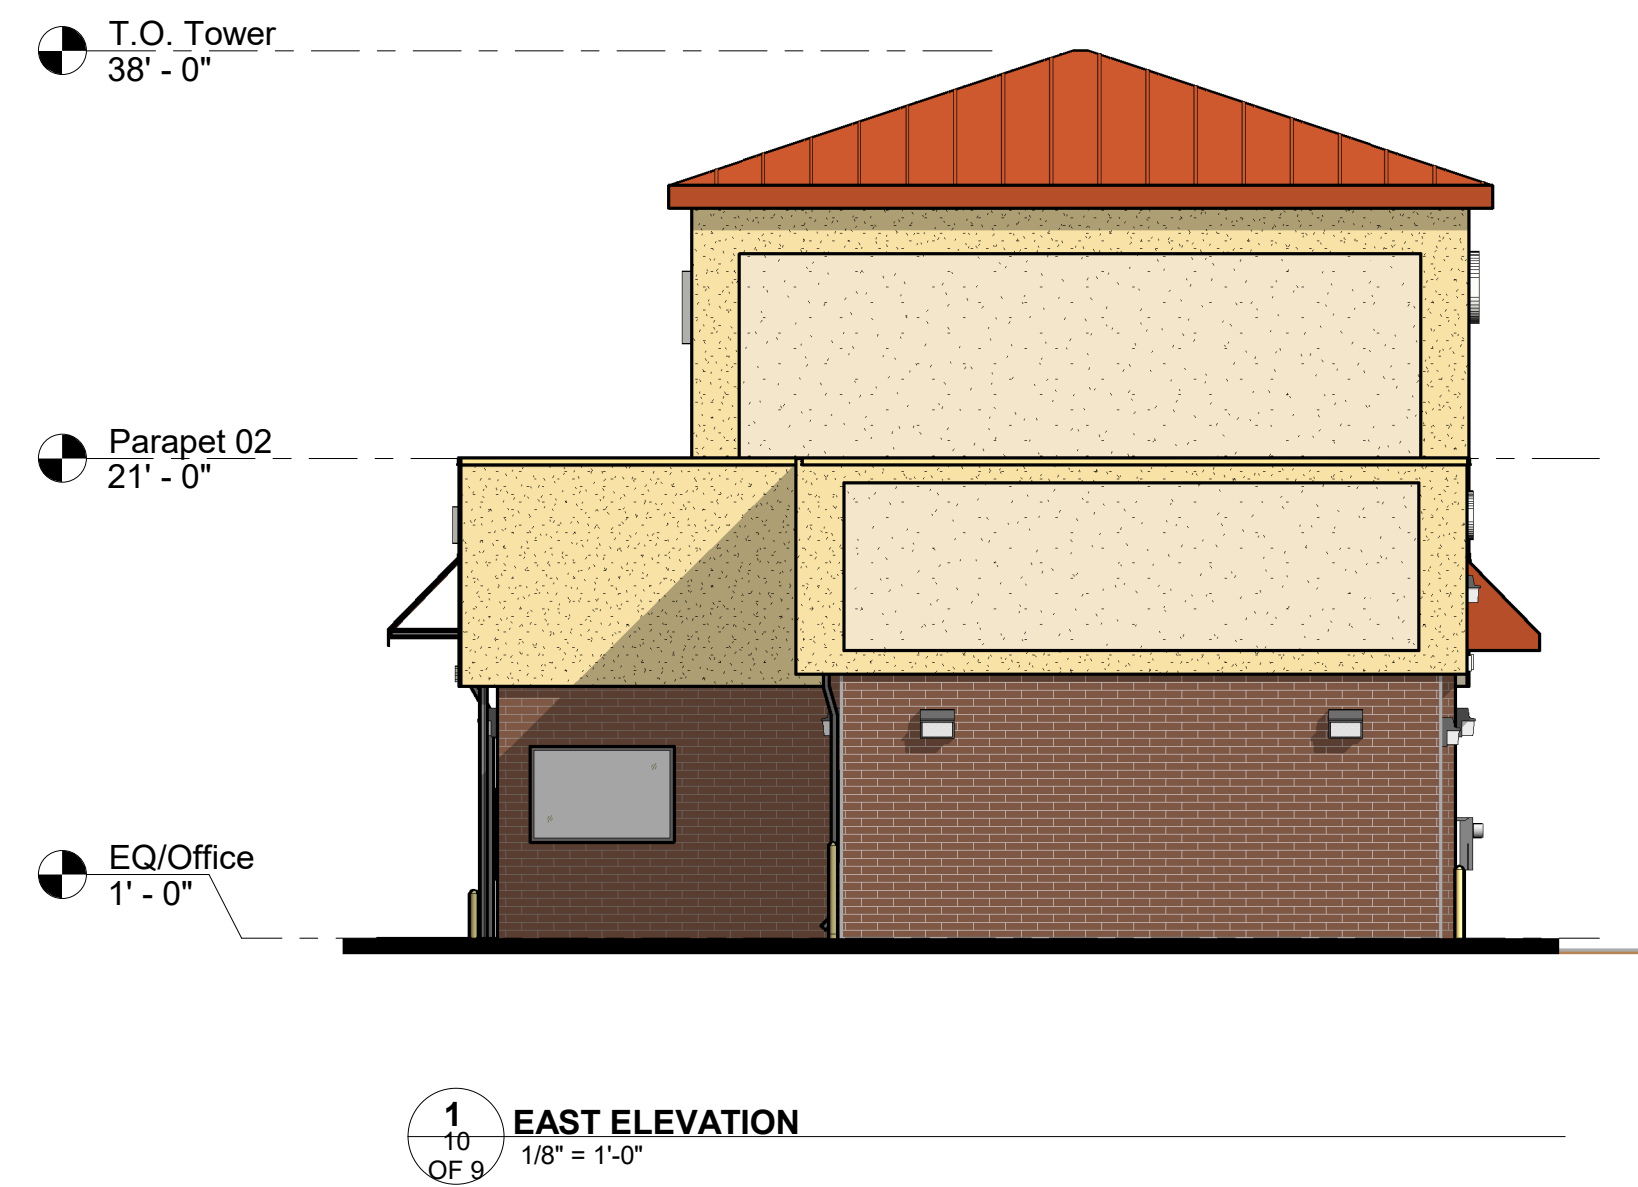
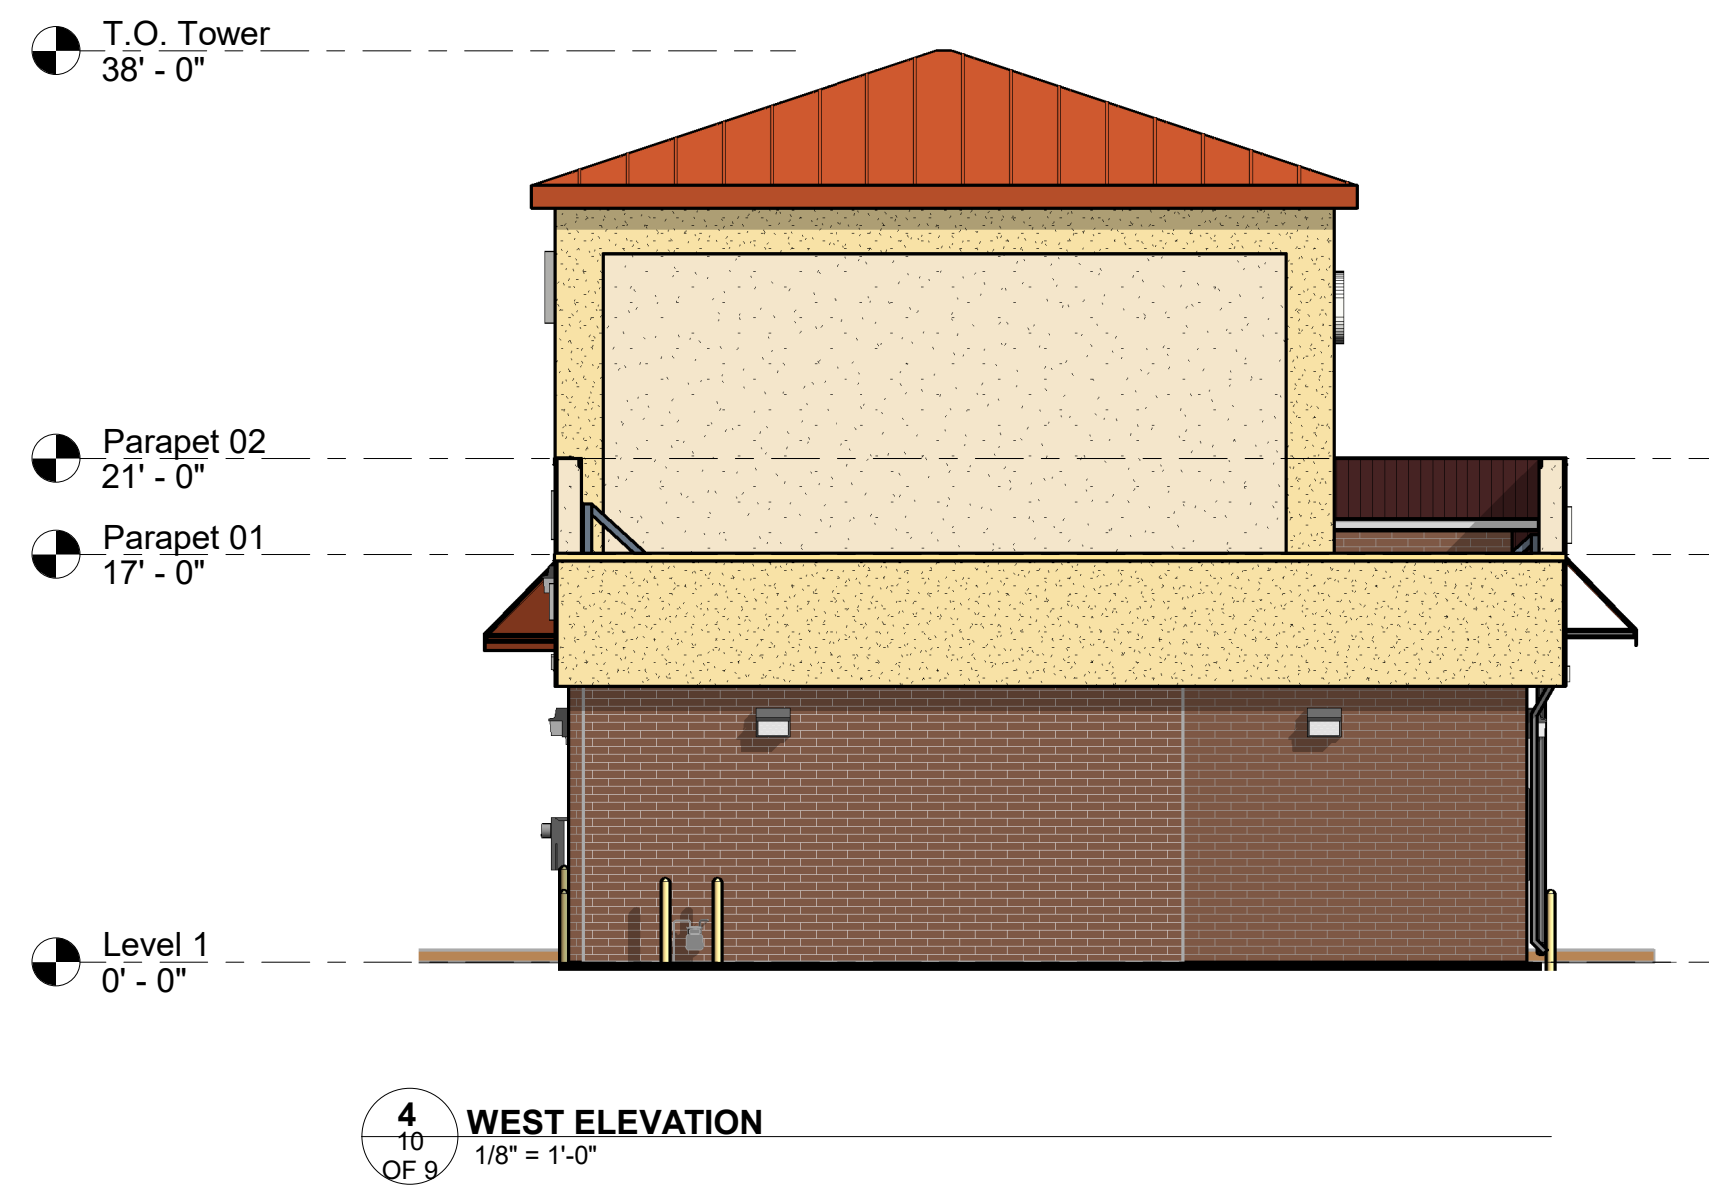


BUCKEYE CAR WASH

SITE PLAN

LOT 1, BLOCK 1, BUCKEYE SUBDIVISION FILING NO. 2

CITY OF AURORA, COUNTY OF ARAPAHOE, STATE OF COLORADO

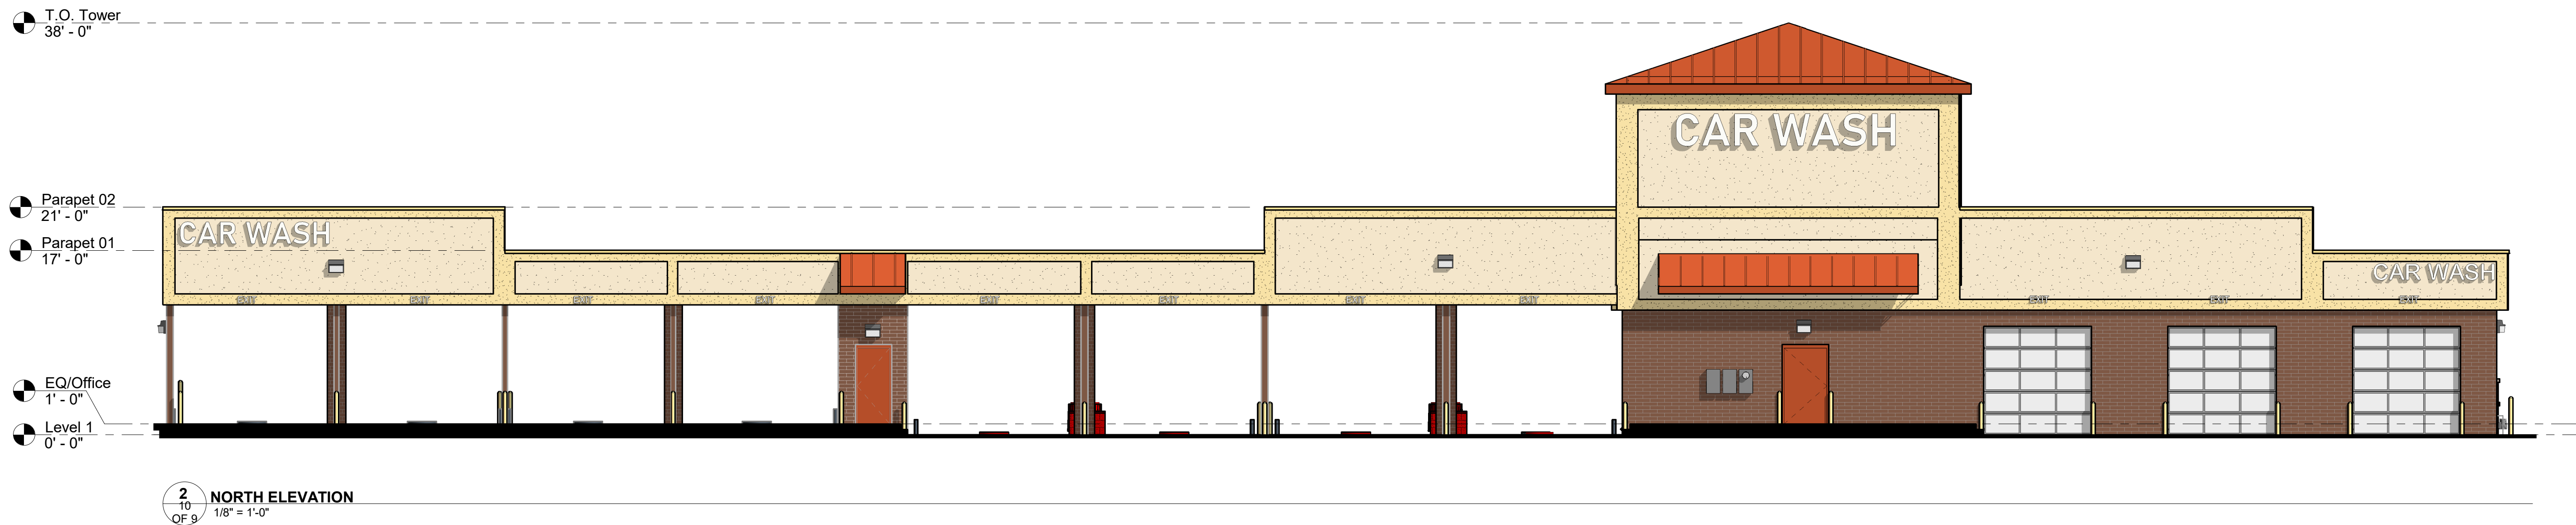

DATE: 07.07.2021

SCALE: 1/8" = 1'-0"

DRAWN BY: DLF

CHECKED BY: PEW

HOVER

ARCHITECTURE

385 INVERNESS PKWY, SUITE 190  
ENGLEWOOD, CO 80112  
(720) 773-2800

PROJECT NUMBER

0202.39

SHEET

10 OF 9

EXT ELEVATIONS -  
COLOR