

KEY MAP

SEAL



PROJECT

SOUTHLANDS

M&J WILKOW
6155 S. MAIN STREET
AURORA, CO 80016

LANDDESIGN PROJ.# 3518015

REVISION / ISSUANCE

NO.	DESCRIPTION	DATE
1	PERMIT REVIEW	10.25.2019

DESIGNED BY: BM
DRAWN BY: DV
CHECKED BY: DV


SCALE
VERT: N/A
HORZ: 1"=60'
0 30' 60' 120'

SHEET TITLE

SITE PLAN - OVERALL

SHEET NUMBER

L1.00

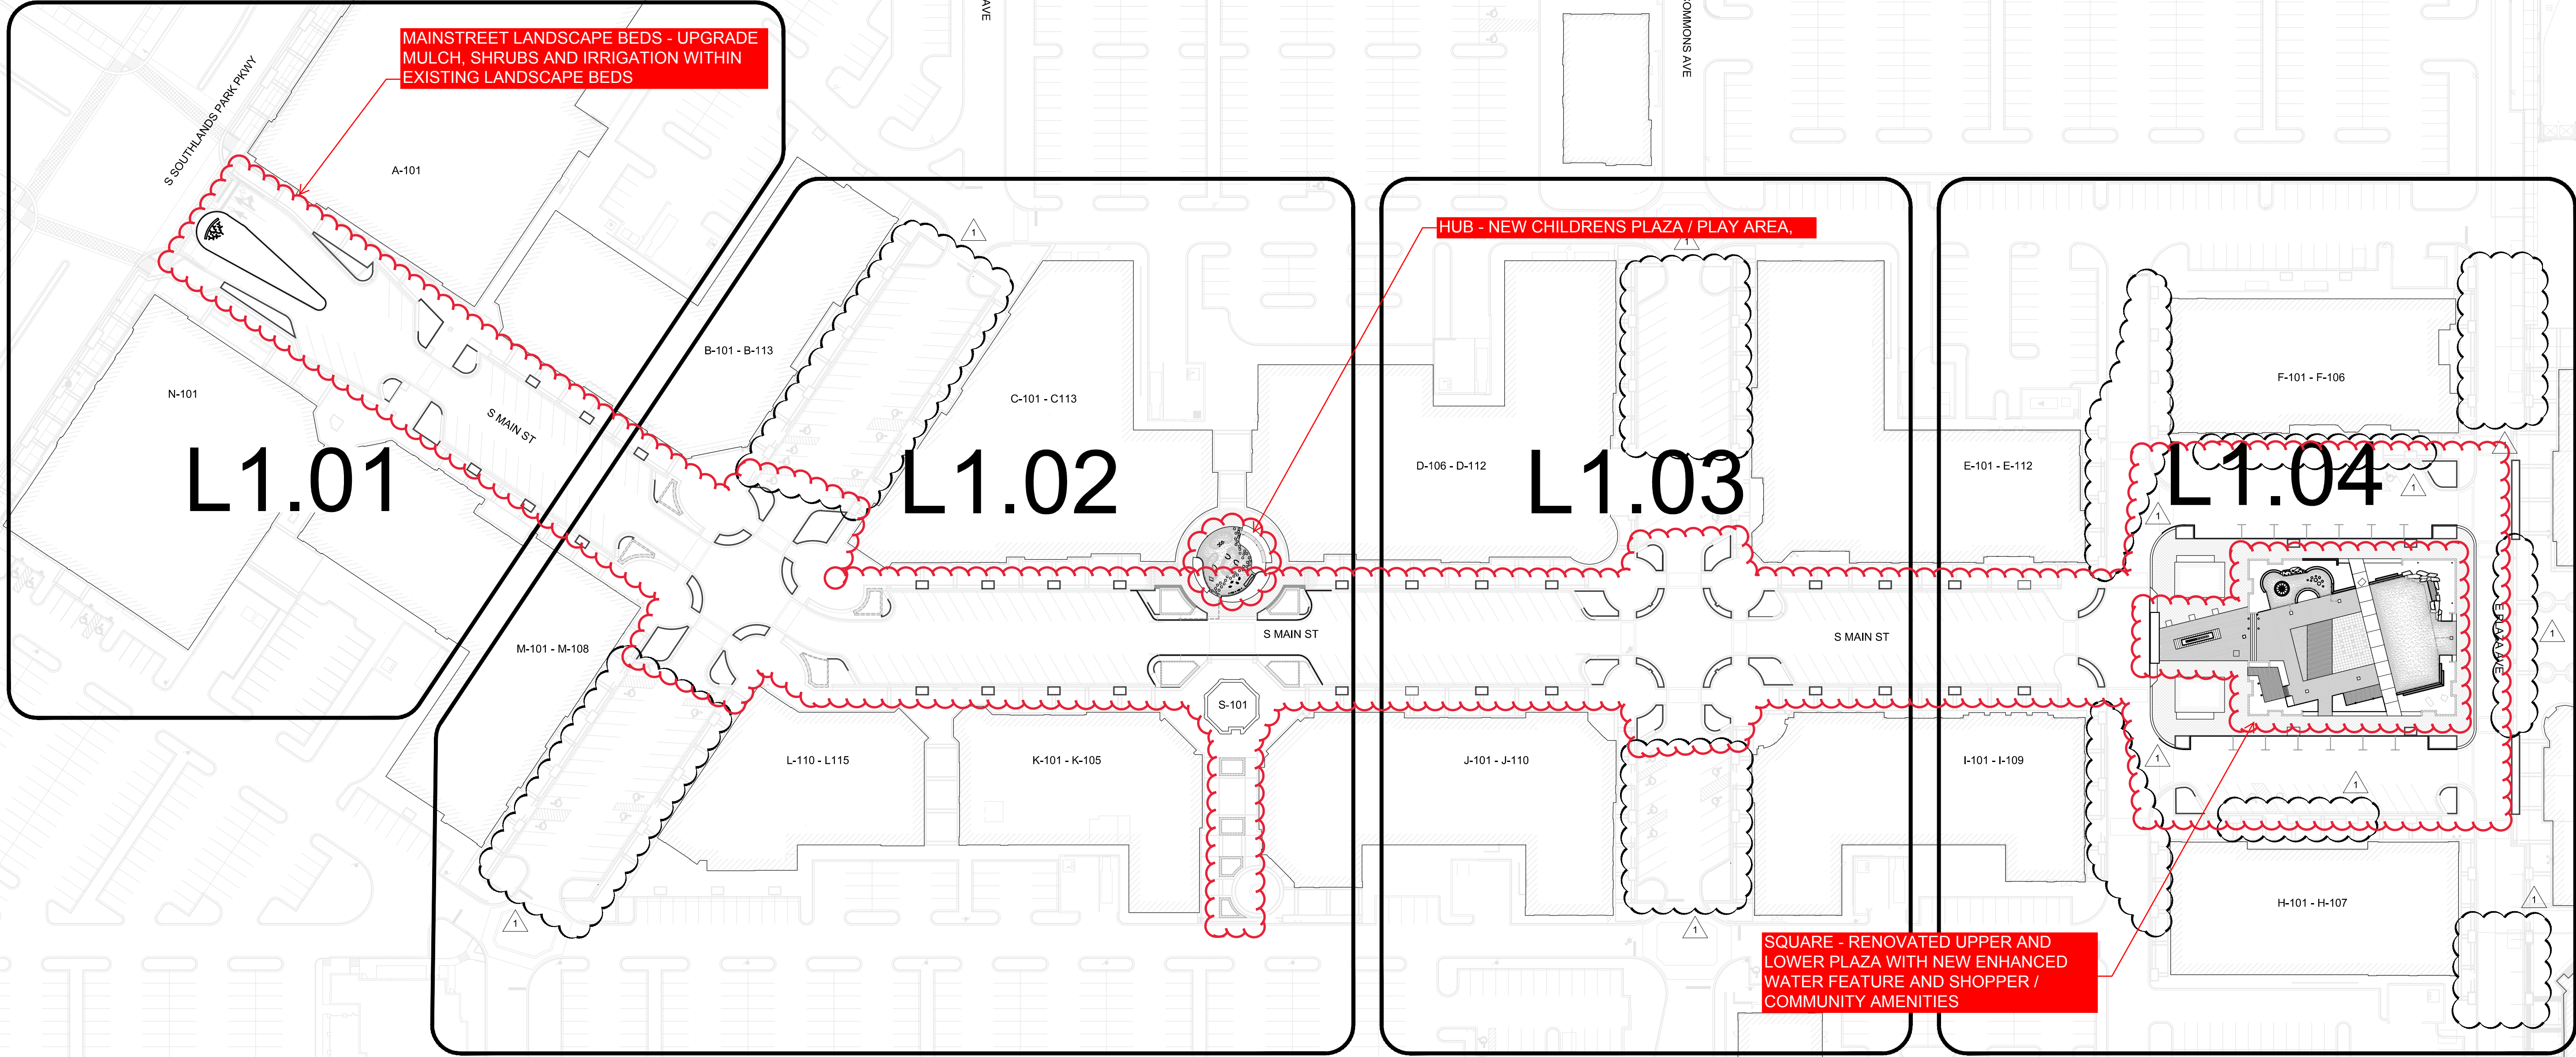

1 SITE PLAN - OVERALL

SCALE: 1" = 60' - 0"