

WEST ELEVATION

MATERIAL SAMPLE BOARD

SCALE: 1/4" = 1'-0"



METAL PANEL 1




METAL PANEL 2



CANOPIES



FULL BRICK VENEER

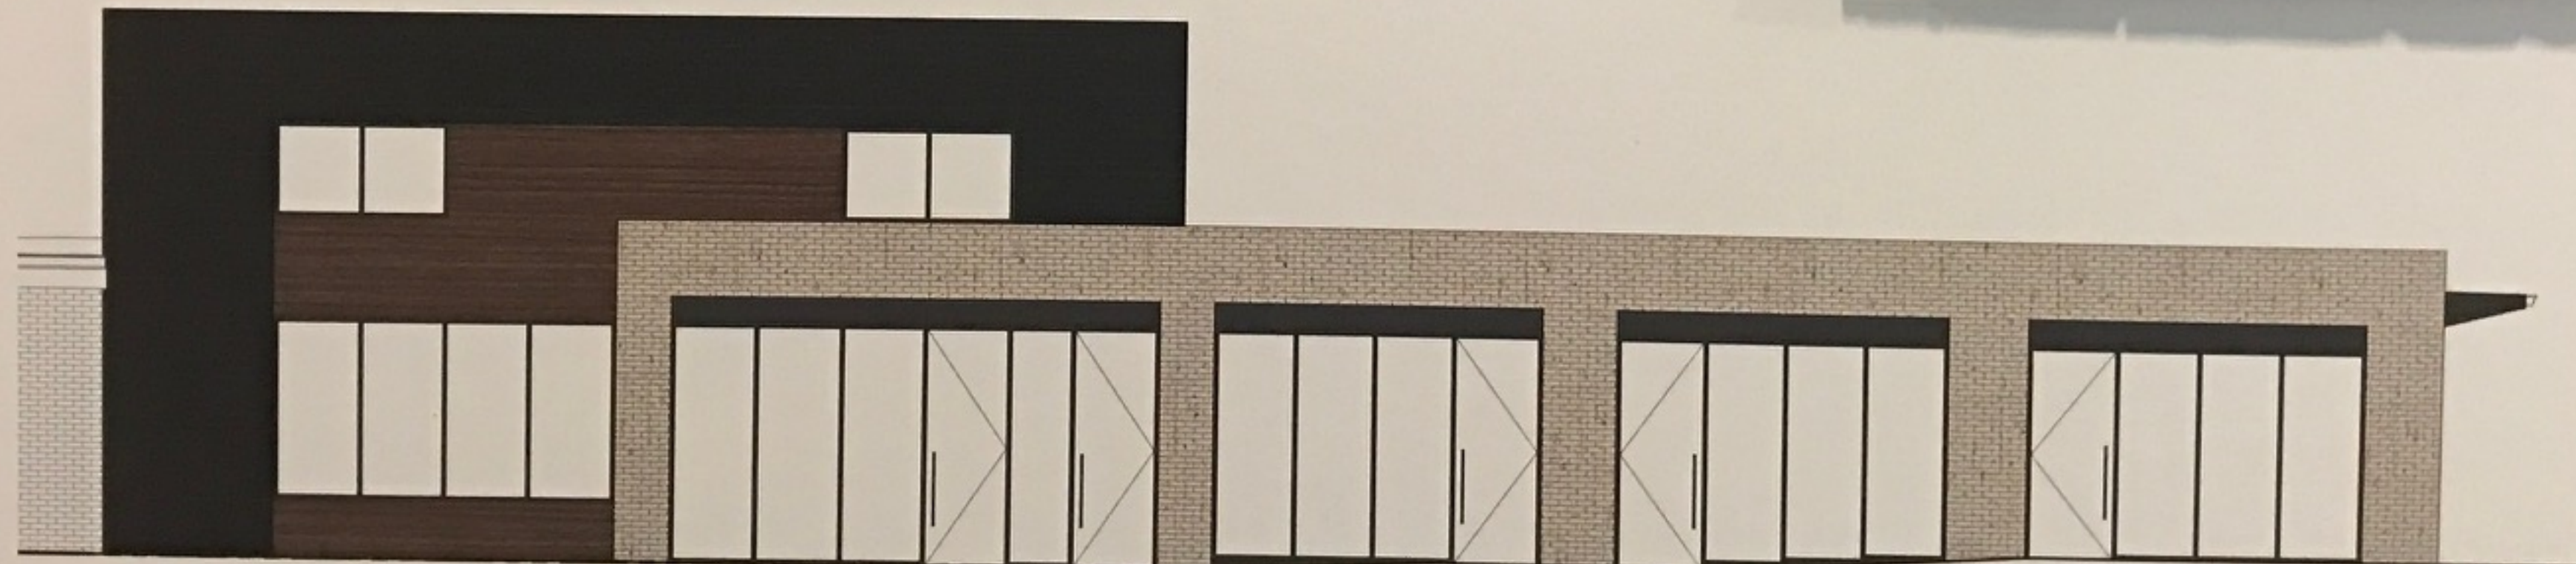

NOME STREET STOREFRONT RENOVATION
A PROJECT FOR
CITY OF AURORA

powers
brown
archi
ecture