

PRELIMINARY
NOT FOR BIDDING
NOT FOR CONSTRUCTION




KING SOOPERS FUEL #xx
SITE PLAN
LOT 1, BLOCK 1, FIRST NATIONAL BANK
OF AURORA SUBDIVISION, FILING NO. 1

1369 SOUTH HAVANA STREET
AURORA, COLORADO 80012


[illegible]

Project No:	KSF030
Drawn By:	
Checked By:	
Date:	APRIL 2021


FUEL CENTER COLOR ELEVATIONS

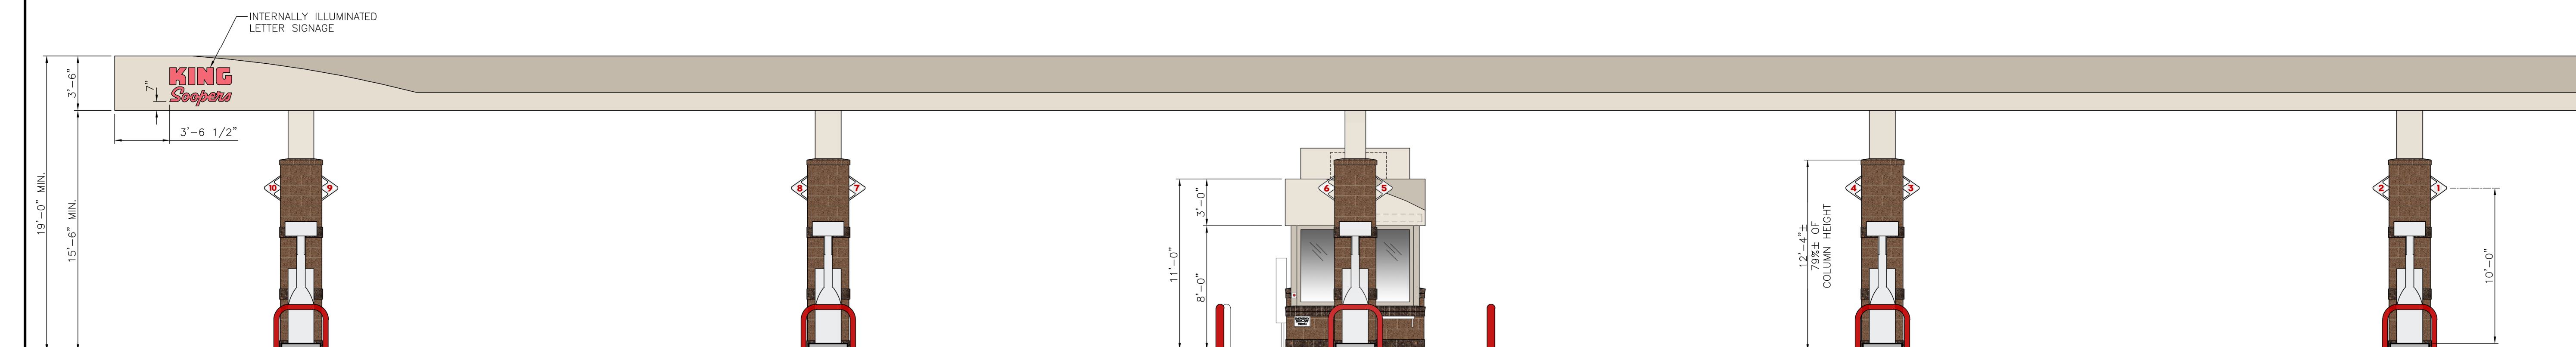


1 FRONT (NORTH) ELEVATION
SCALE: 3/16"=1'-0"

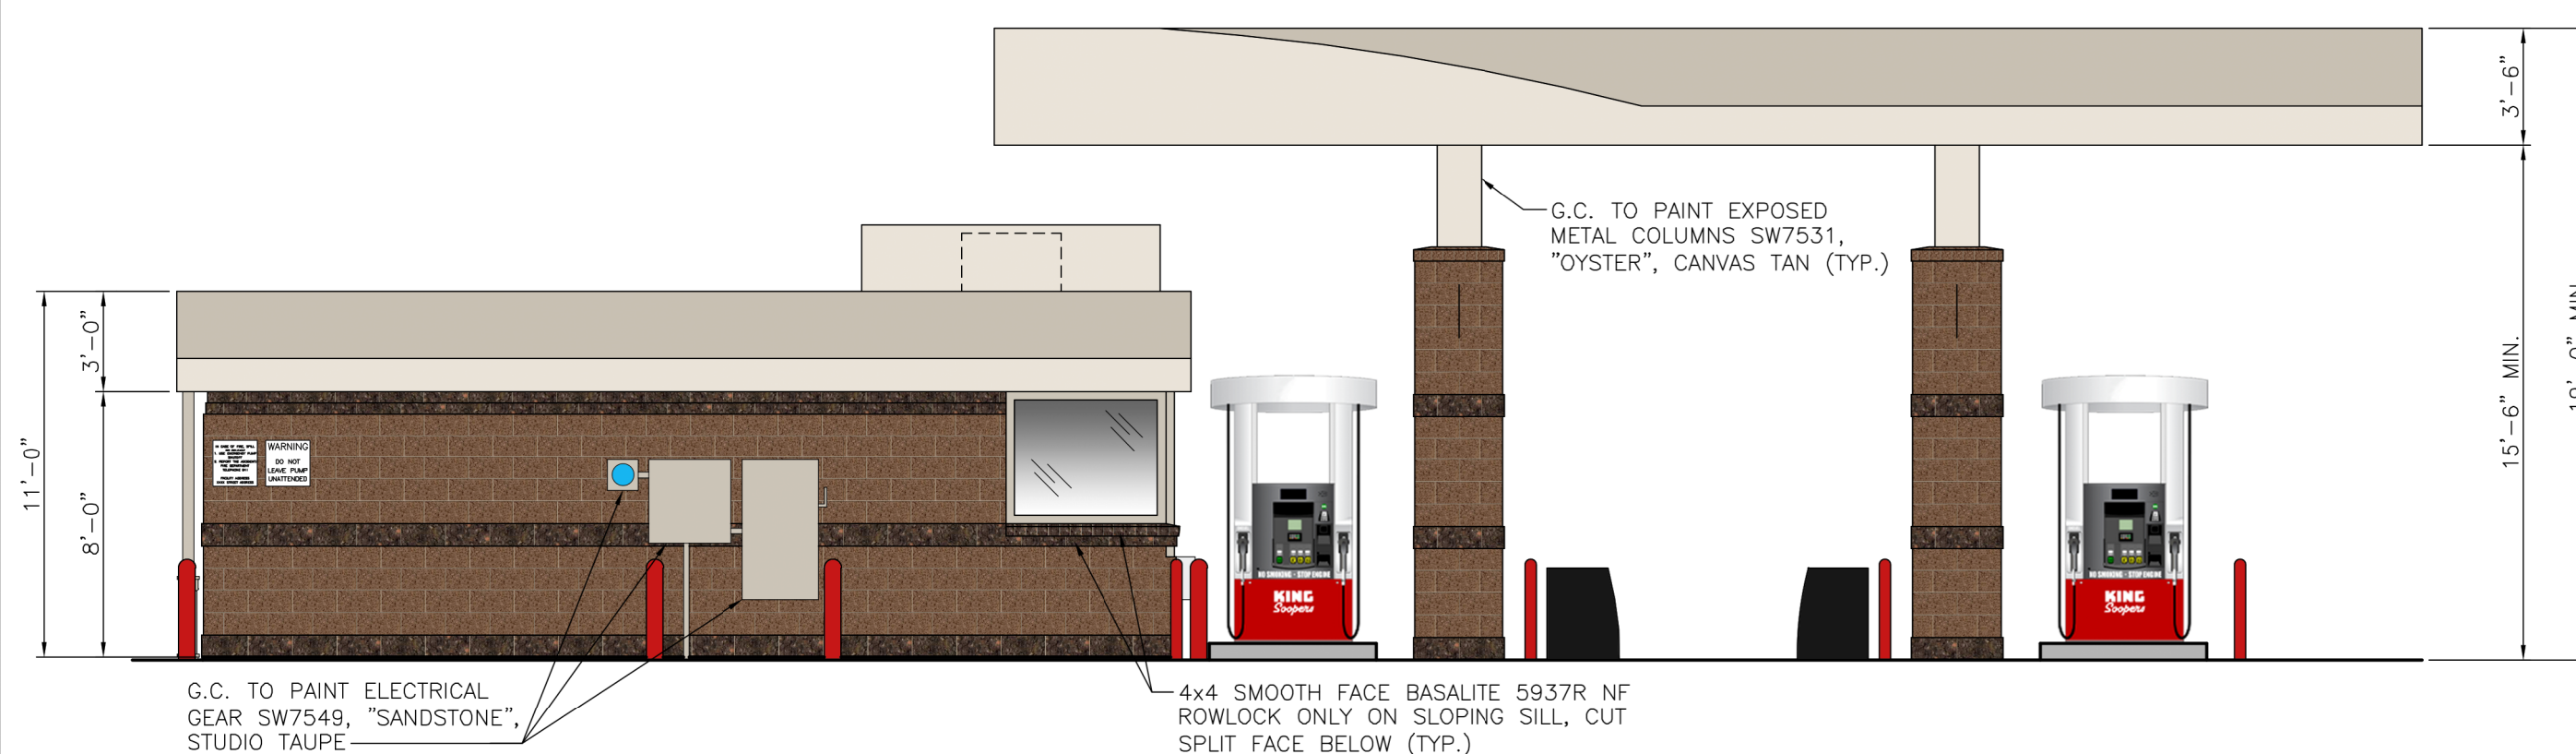


2 LEFT (EAST) ELEVATION
SCALE: 3/16"=1'-0"

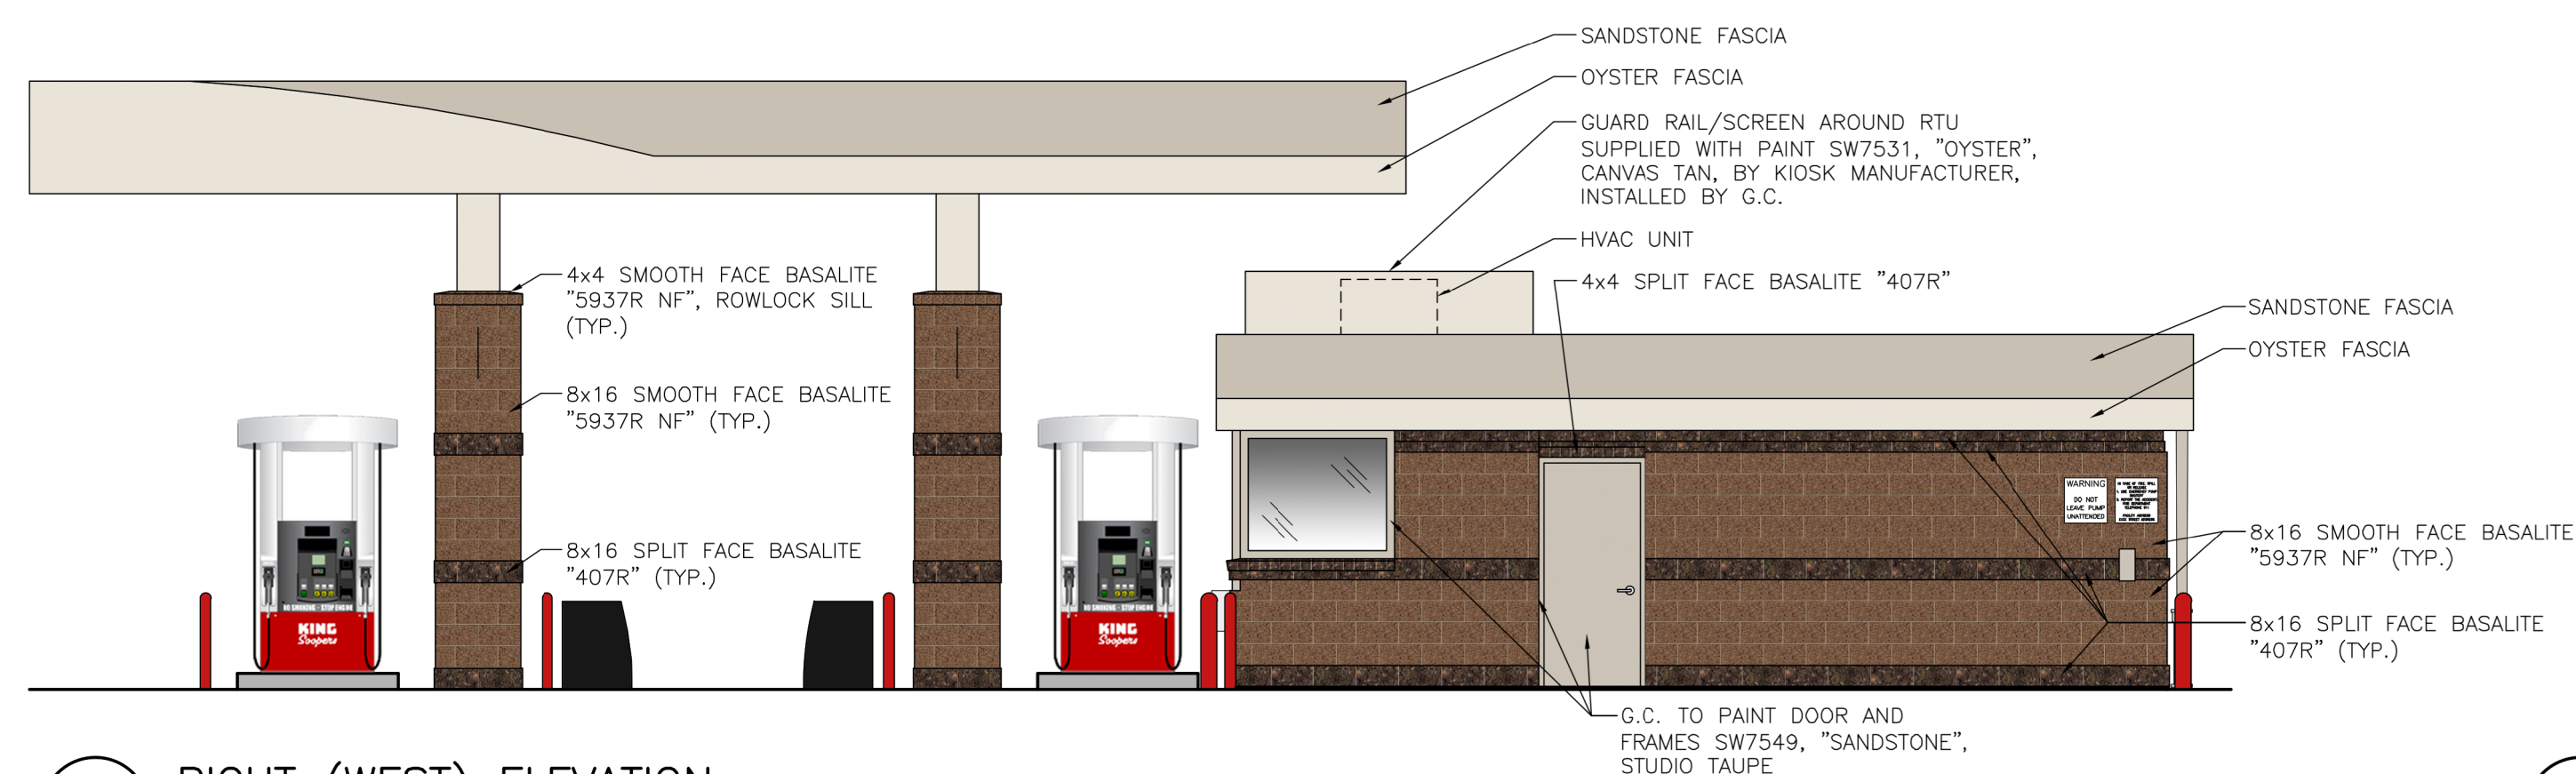


3 RIGHT (WEST) ELEVATION
SCALE: 3/16"=1'-0"

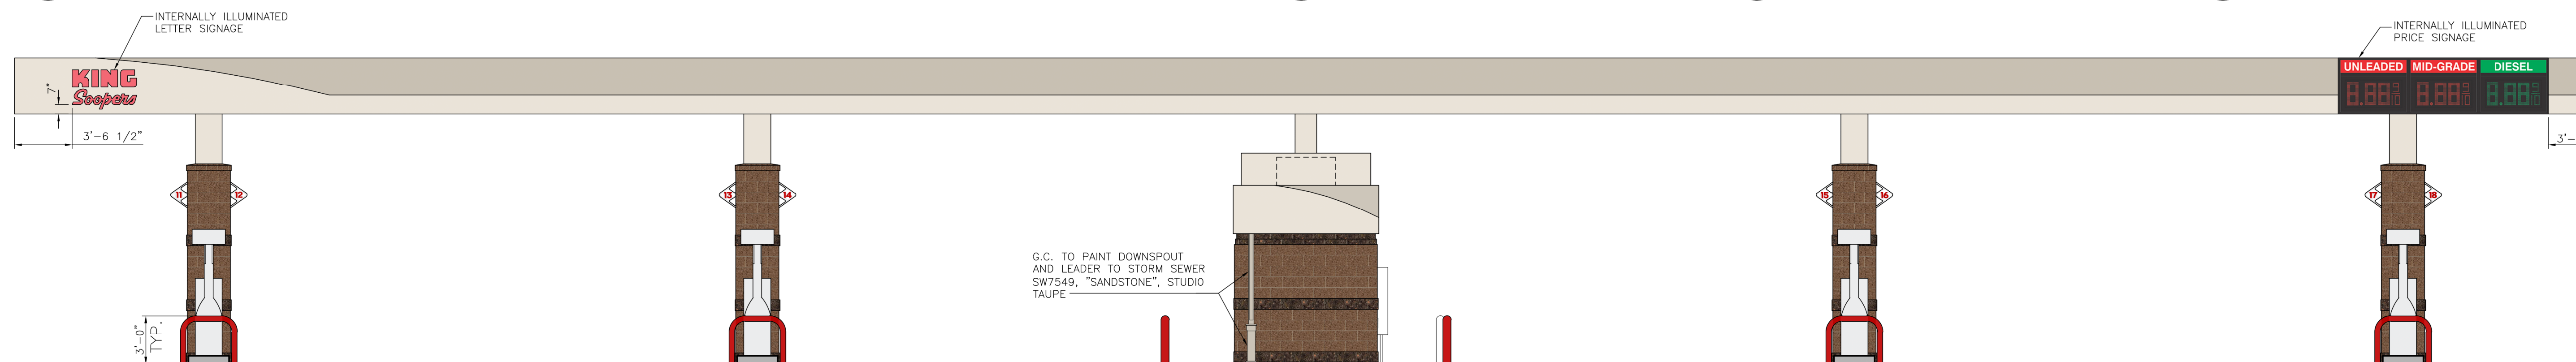


4 REAR (SOUTH) ELEVATION
SCALE: 3/16"=1'-0"

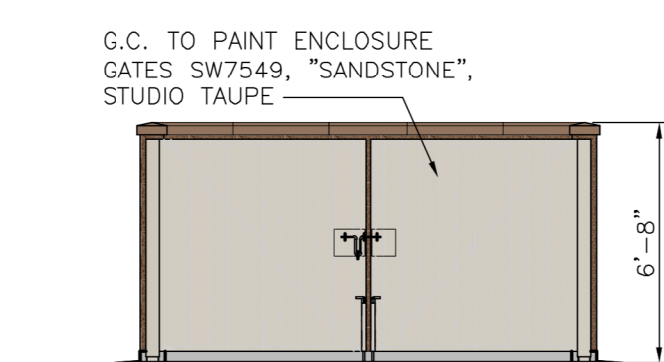


5 FRONT (NORTHWEST) ELEVATION
SCALE: 3/16"=1'-0"

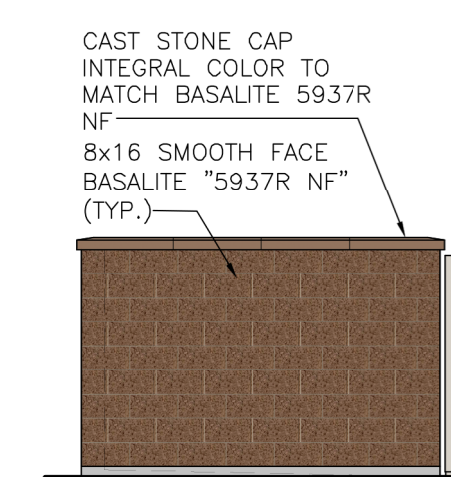


6 LEFT (NORTHEAST) ELEVATION
SCALE: 3/16"=1'-0"

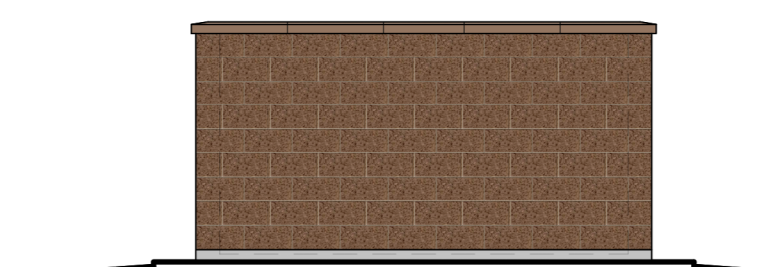

7 REAR (SOUTHEAST) ELEVATION
SCALE: 3/16"=1'-0"

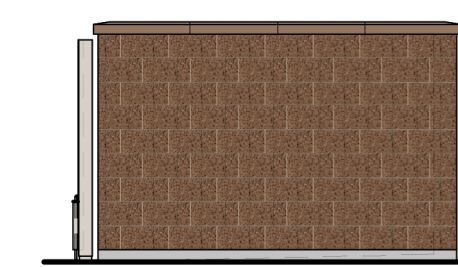

8 RIGHT (SOUTHWEST) ELEVATION
SCALE: 3/16" = 1'-0"

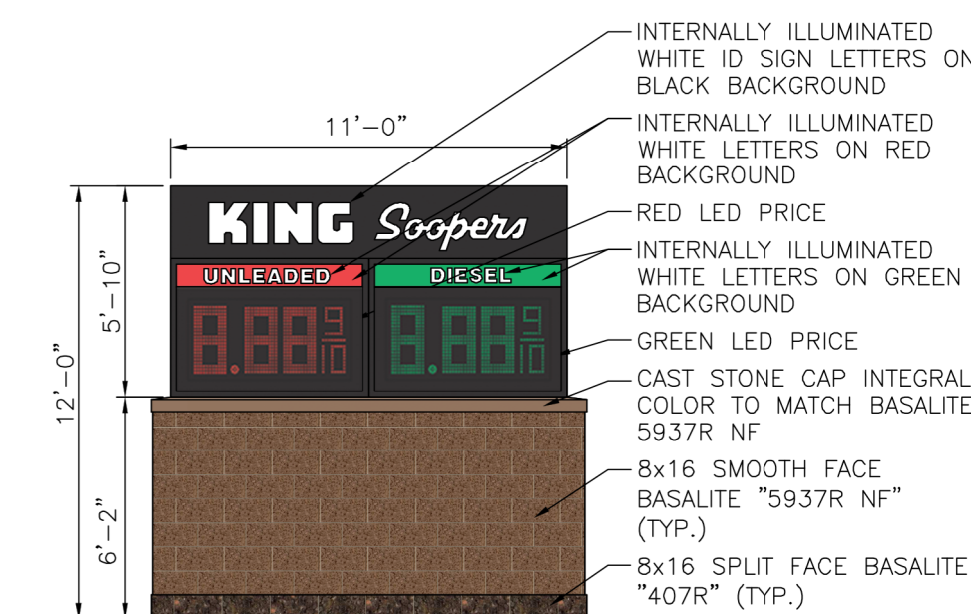

9 MONUMENT SIGN
SCALE: 3/16"=1'-0"