

U:\[Pro]\Bank of America\CO\19.0005355.000-BofA Colfax and Chambers Ground Up FC\DRAWINGS\A-1\3\_CD\COW-139\_Chambers Plaza Elevations\_Rendered Elevations.dwg David Welty 10/15/2020 9:35 PM


BANK OF AMERICA AT CHAMBERS PLAZA SITE PLAN  
WITH ADJUSTMENT AND CONDITIONAL USE

ALTURA FARMS TRACT NO.2  
15077 EAST COLFAX AVENUE  
CITY OF AURORA, CO  
ADAMS COUNTY




**STC-1**

MATERIAL: PAINTED STUCCO  
MANUFACTURER: PAREX  
COLOR: BENJAMIN MOORE CHARCOAL SLATE

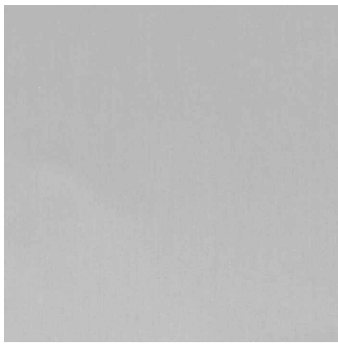

**EPS-1**

MATERIAL: ACM PANEL SYSTEM  
MANUFACTURER: CITADEL ENVELOPE 2000  
COLOR: CLEAR SATIN ANODIZED ALUMINUM

 


**EPS-3**

MATERIAL: ACM PANEL SYSTEM  
MANUFACTURER: CITADEL ENVELOPE 2000 COLOR:  
CITADEL ARCTIC WHITE




**EPS-5**


MATERIAL: FLUSH WALL PANEL SYSTEM  
MANUFACTURER: PURE & FREEFORM  
COLOR: ROMA NOCE

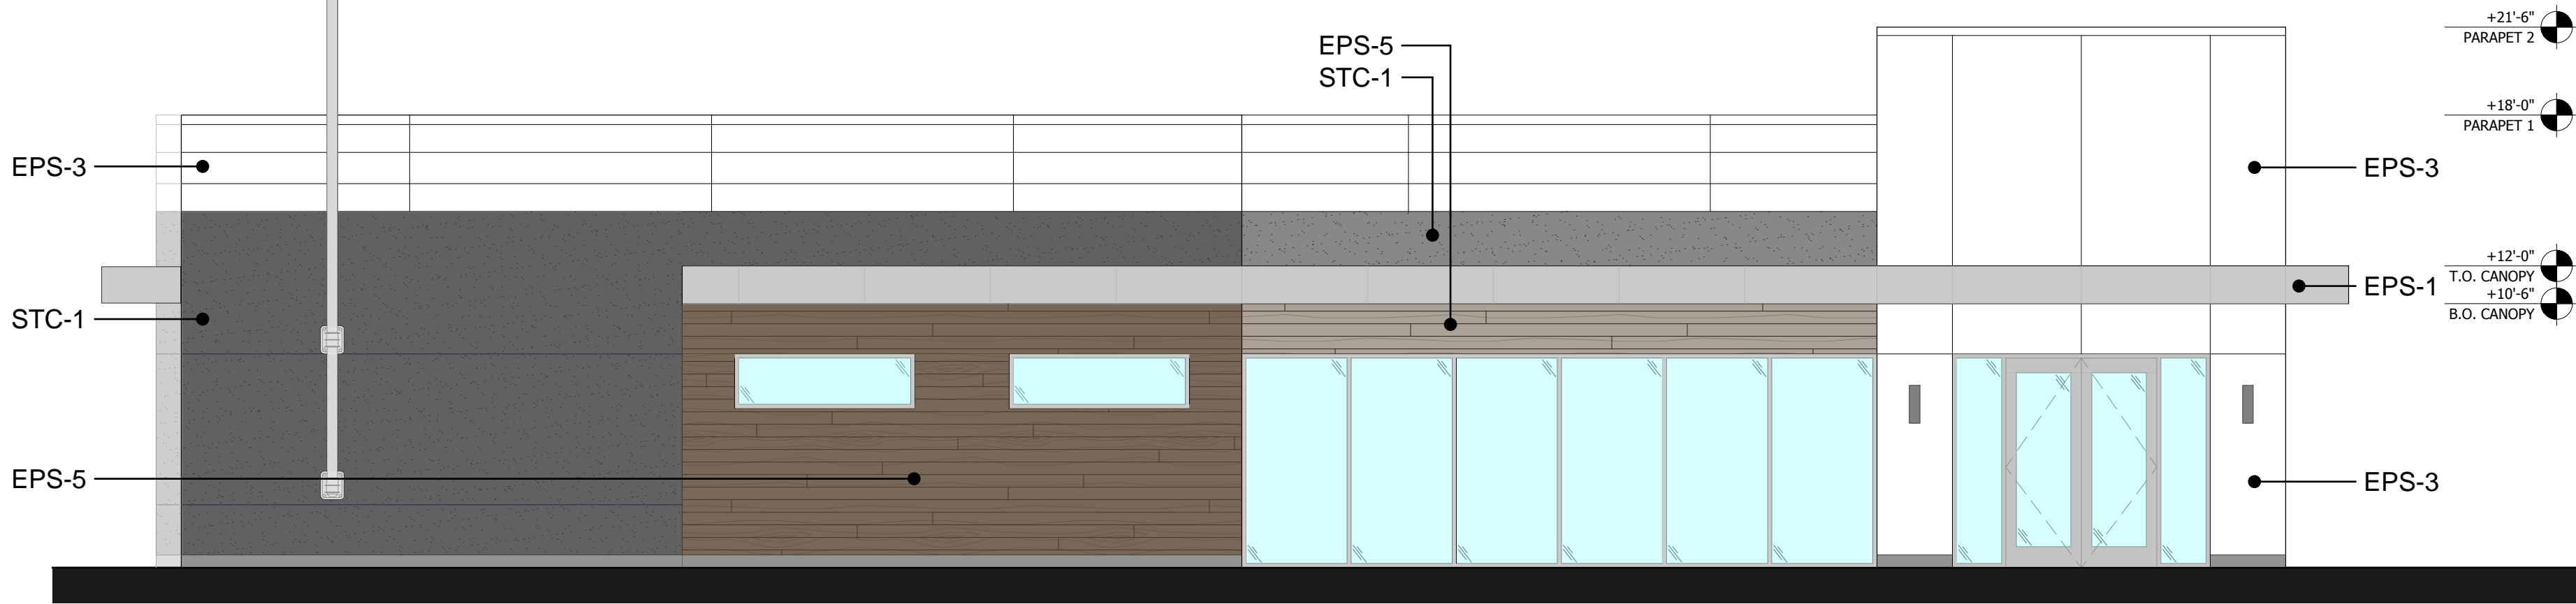

1  
-  
SOUTH ELEVATION  
3/16" = 1'-0"

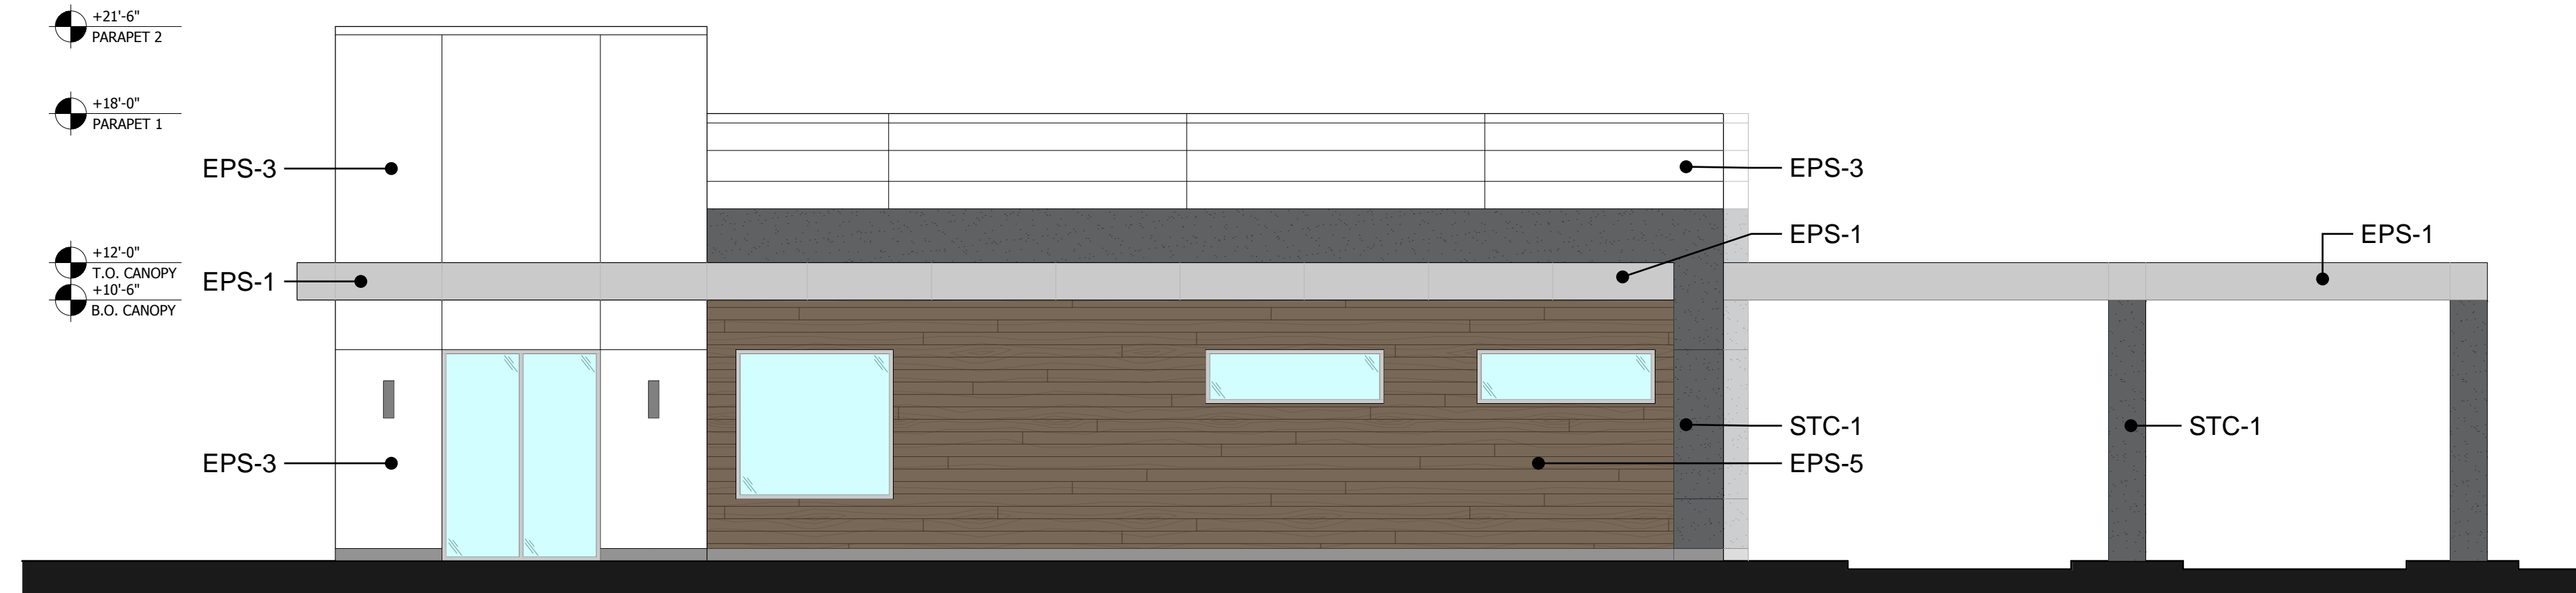

2  
-  
EAST ELEVATION  
3/16" = 1'-0"

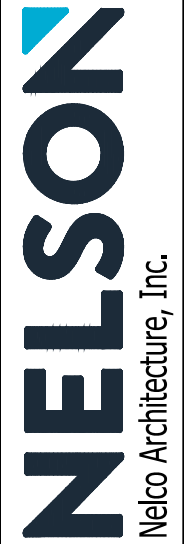

BANK OF AMERICA - 15077 COLFAX  
SITE PLAN  
AURORA, COLORADO  
BUILDING ELEVATIONS - MATERIALS

DATE: 10/16/2020  
DESIGNED BY: DW  
DRAWN BY: DW  
CHECKED BY: DW

FILE NO.  
COW-139\_A09.01  
PROJECT NO.  
19.0005355.000

SHEET NO.  
1

NO.	REVISION	BY	DATE	APPR

U:\[Pro]\Bank of America\CO\19.0005355.000-BofA Colfax and Chambers Ground Up FC\DRAWINGS\A-1\3\_CD\COW-139\_Chambers Plaza Elevations\_Rendered Elevations.dwg David Welty 10/15/2020 9:35 PM


BANK OF AMERICA AT CHAMBERS PLAZA SITE PLAN  
WITH ADJUSTMENT AND CONDITIONAL USE

ALTURA FARMS TRACT NO.2  
15077 EAST COLFAX AVENUE  
CITY OF AURORA, CO  
ADAMS COUNTY




**STC-1**

MATERIAL: PAINTED STUCCO  
MANUFACTURER: PAREX  
COLOR: BENJAMIN MOORE CHARCOAL SLATE

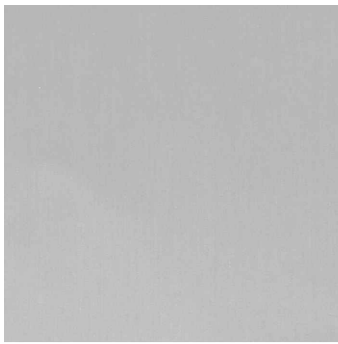

**EPS-1**

MATERIAL: ACM PANEL SYSTEM  
MANUFACTURER: CITADEL ENVELOPE 2000  
COLOR: CLEAR SATIN ANODIZED ALUMINUM

 

**EPS-3**

MATERIAL: ACM PANEL SYSTEM  
MANUFACTURER: CITADEL ENVELOPE 2000 COLOR:  
CITADEL ARCTIC WHITE




**EPS-5**

MATERIAL: FLUSH WALL PANEL SYSTEM  
MANUFACTURER: PURE & FREEFORM  
COLOR: ROMA NOCE

+21'-6"  
PARAPET 2

+18'-0"  
PARAPET 1

+12'-0"  
T.O. CANOPY  
+10'-6"  
B.O. CANOPY

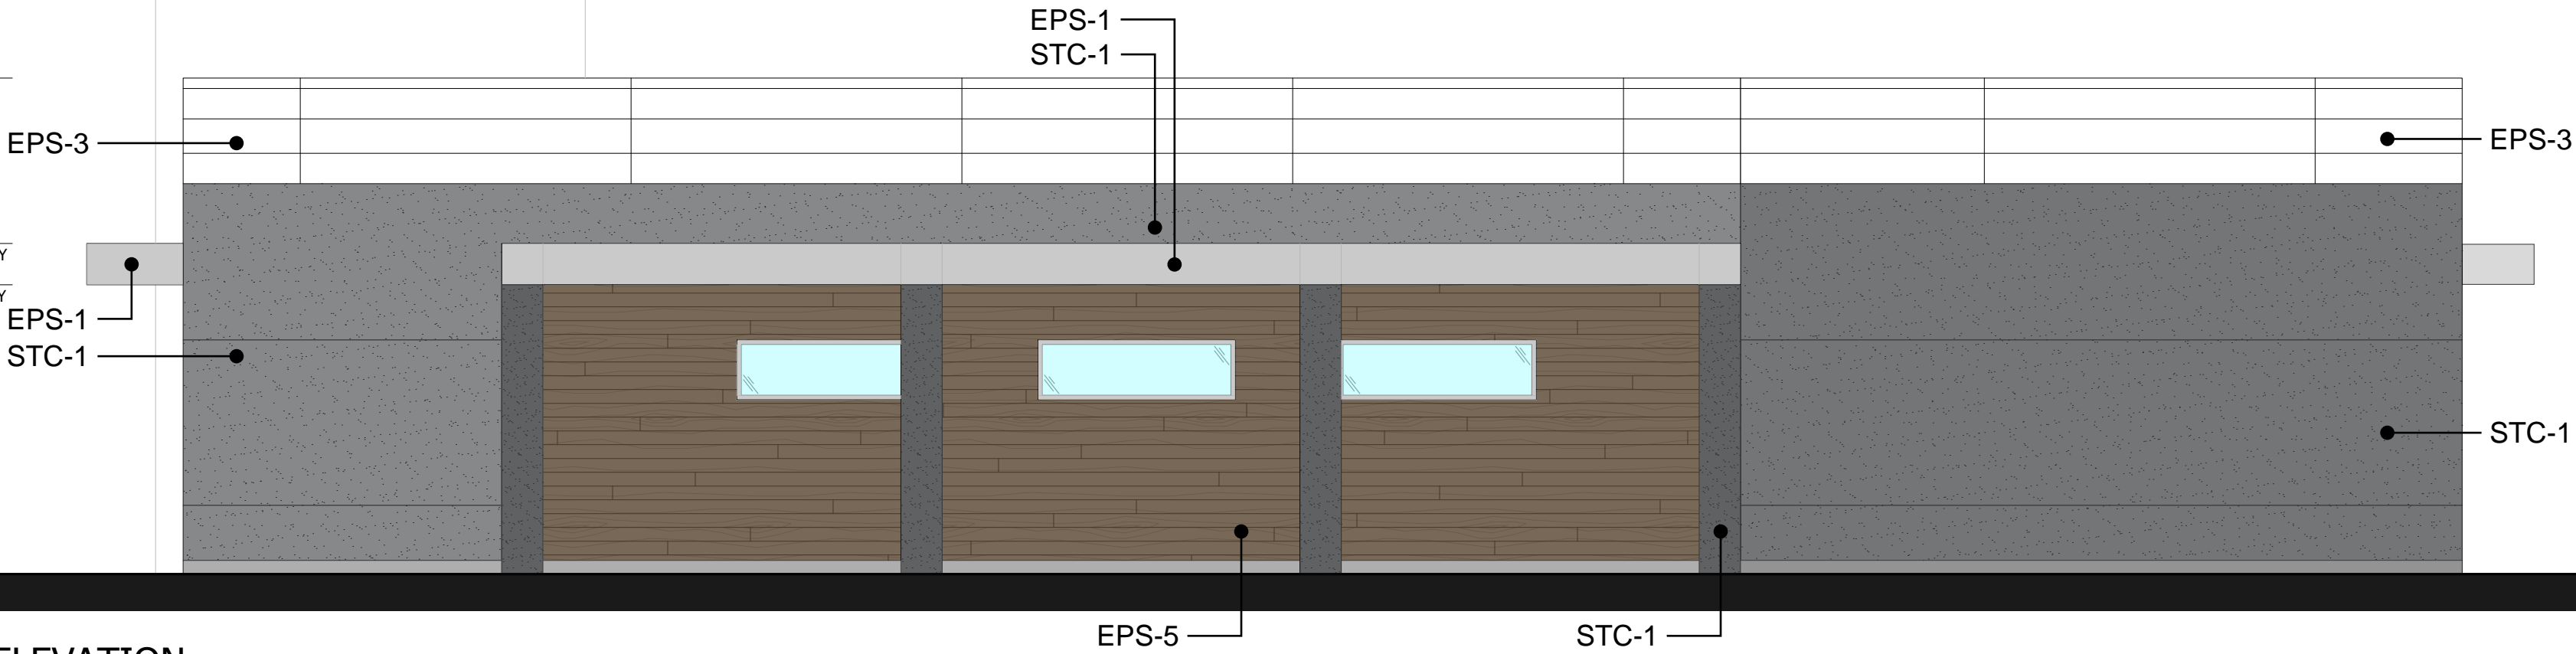


**NORTH ELEVATION**

3/16" = 1'-0"

+21'-6"  
PARAPET 2

+18'-0"  
PARAPET 1

+12'-0"  
T.O. CANOPY  
+10'-6"  
B.O. CANOPY

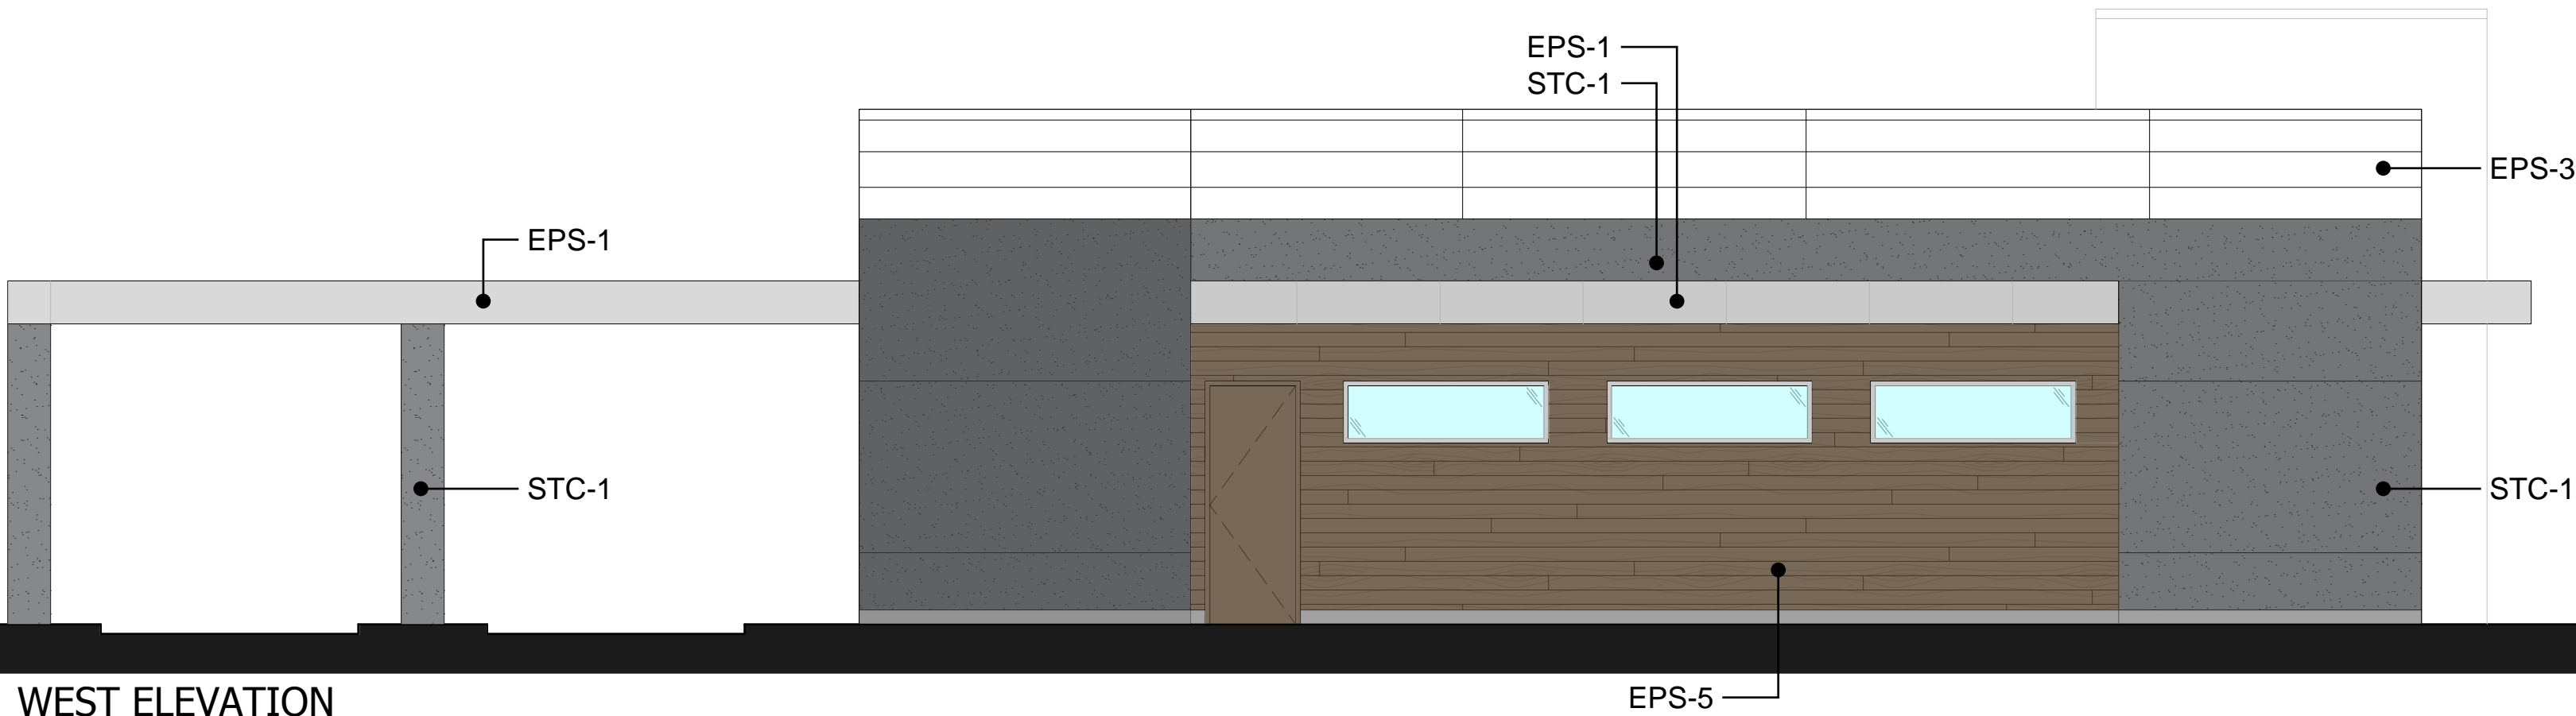

**WEST ELEVATION**

3/16" = 1'-0"

**NELSON**  
Nelco Architecture, Inc.

**BANK OF AMERICA - 15077 COLFAX**  
SITE PLAN  
AURORA, COLORADO  
BUILDING ELEVATIONS - MATERIALS

DATE: 10/16/2020  
DESIGNED BY: DW  
DRAWN BY: DW  
CHECKED BY: DW

FILE NO.  
COW-139\_A09.02  
PROJECT NO.  
19.0005355.000

SHEET NO.

2

NO.	REVISION	BY	DATE	APPR