

REVISIONS	DATE

REVISIONS  
DATE  
12-09-2012


PROJECT NUMBER  
**20112001**

SHEET TITLE  
SITE PLAN

SCALE  
1/16" = 1'-0"

**A100**

PERMIT SET

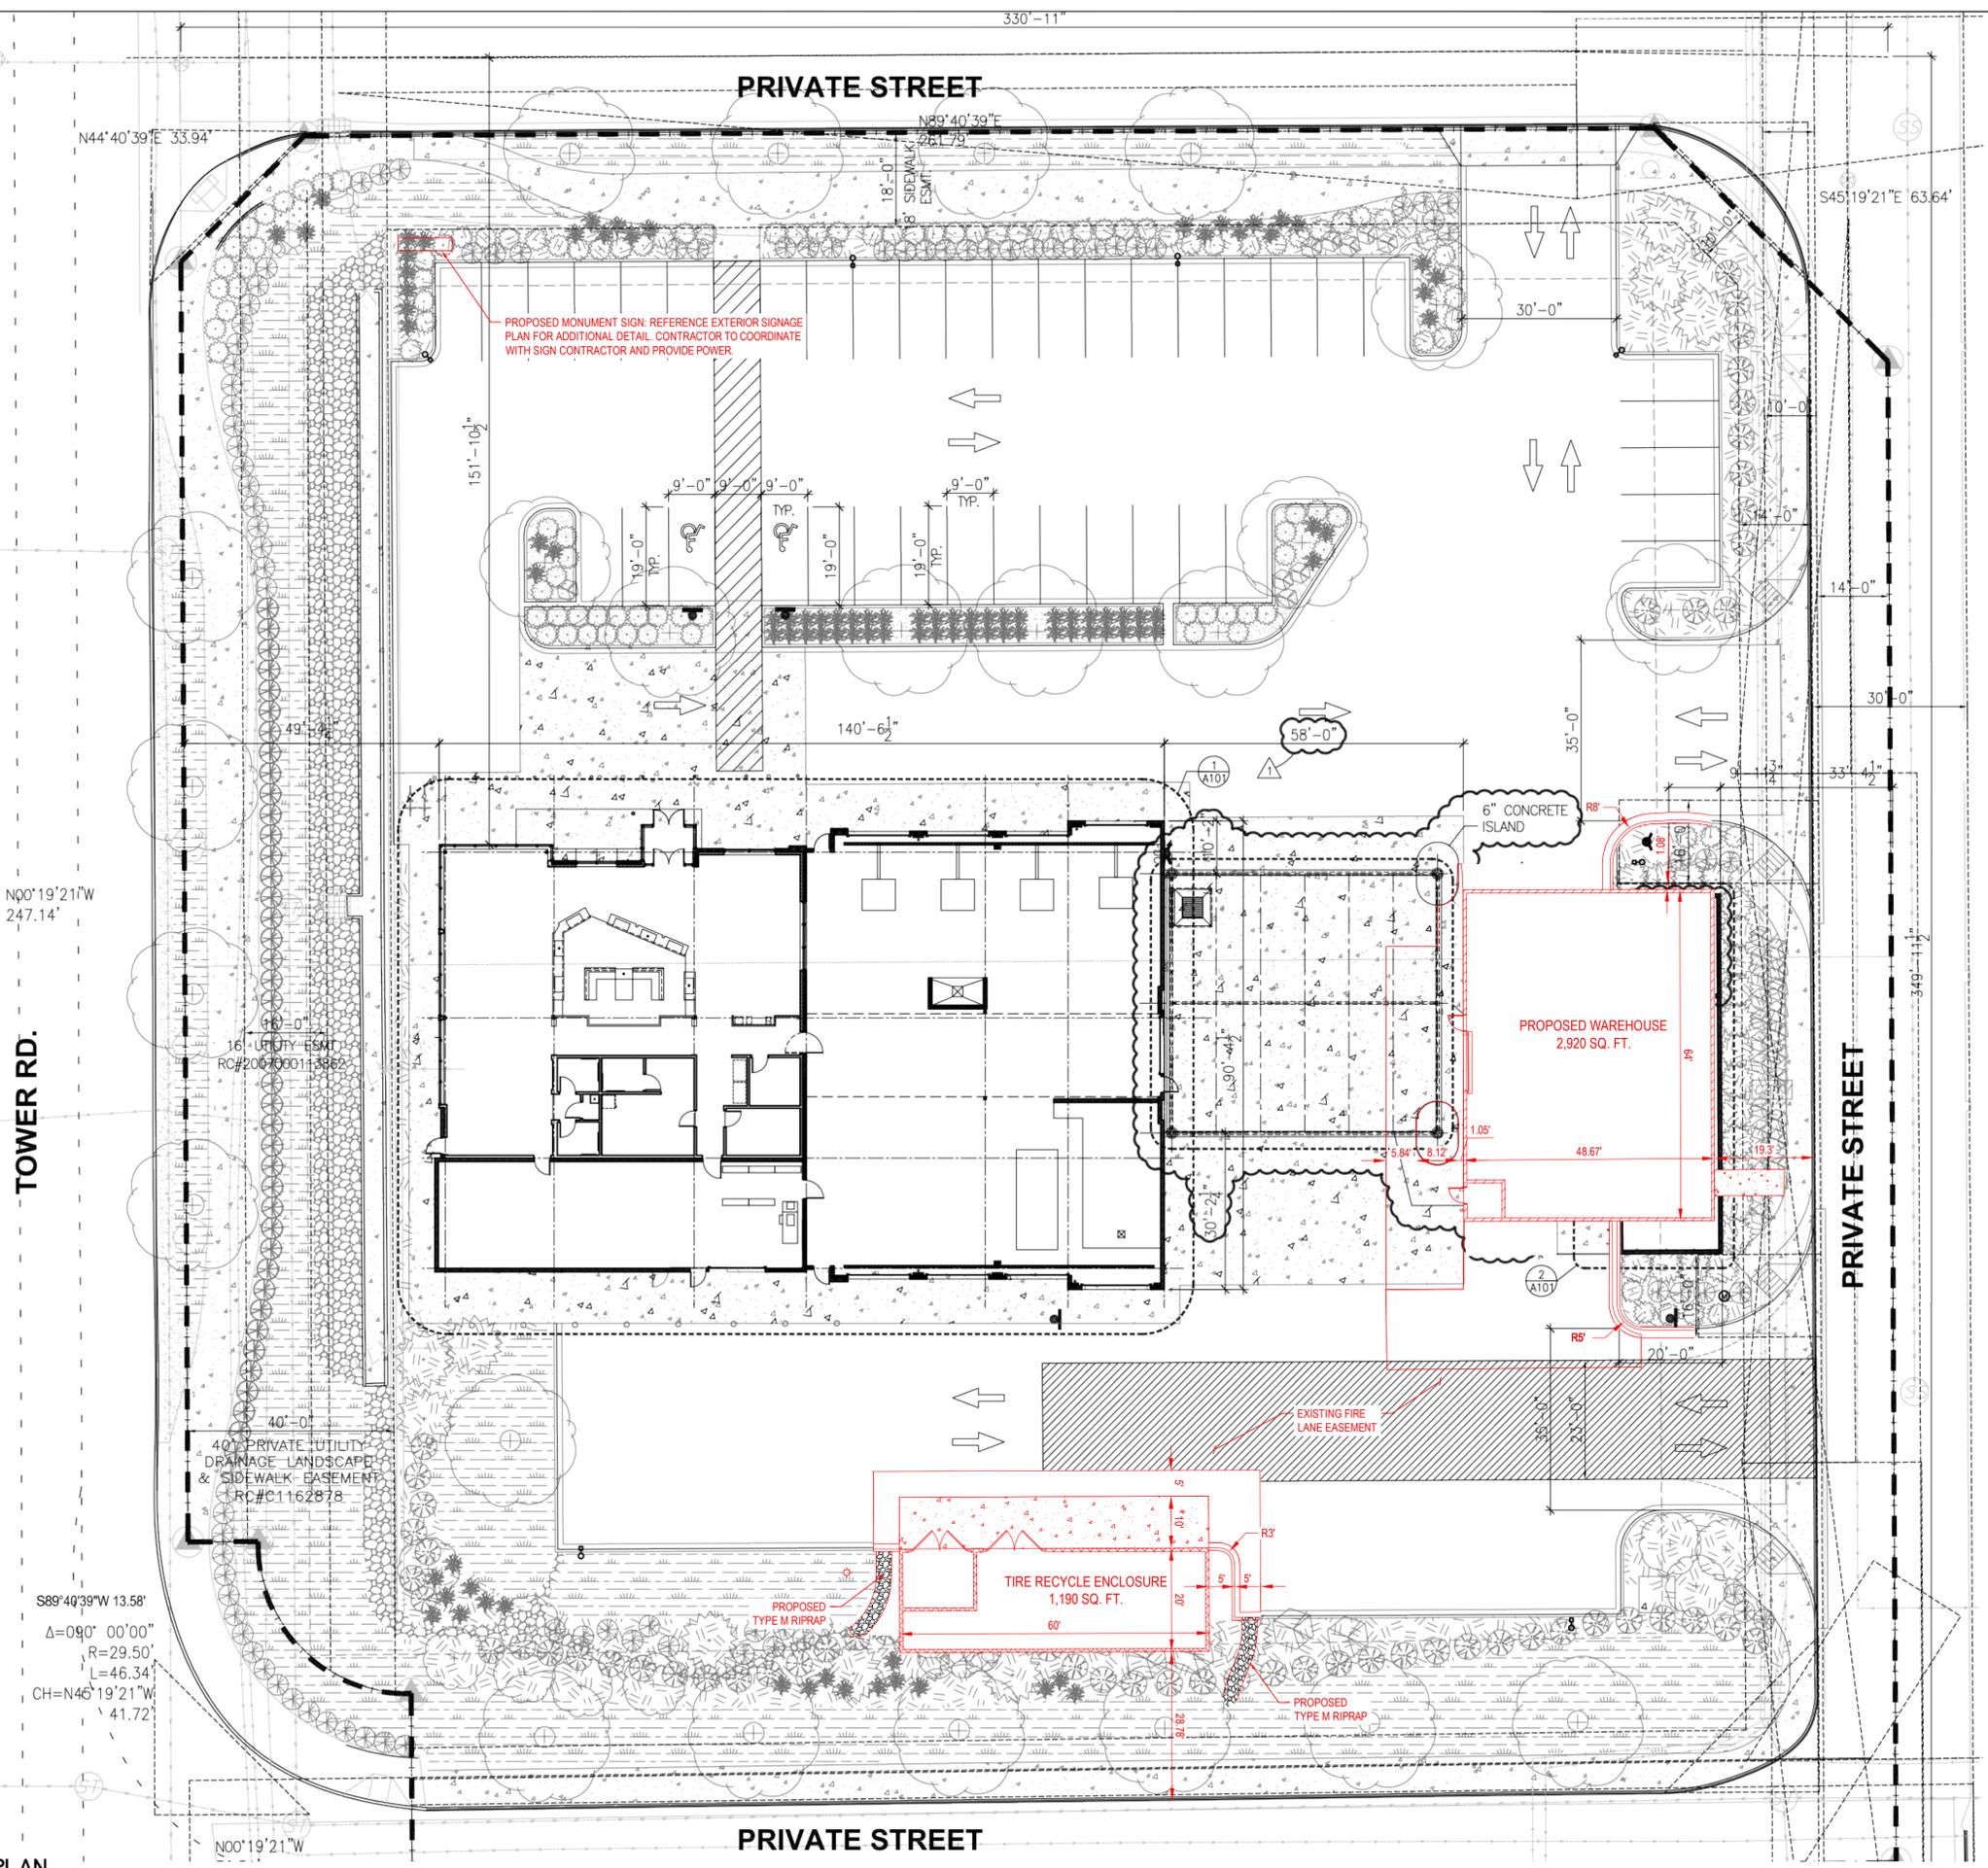

TOWER RD.

PRIVATE STREET

PRIVATE STREET

PRIVATE STREET

1 SITE PLAN

1/16" = 1'-0"



CAD FILE: P:\2011\20 Les Schwab Colorado\01-Tower Road\000 Drawings\100 Floor Plans Series\A100.dwg  
Jun 07, 2012 - 9:00am