


ENLARGED SITE PLAN
SCALE: 1/16"=1'-0"

2

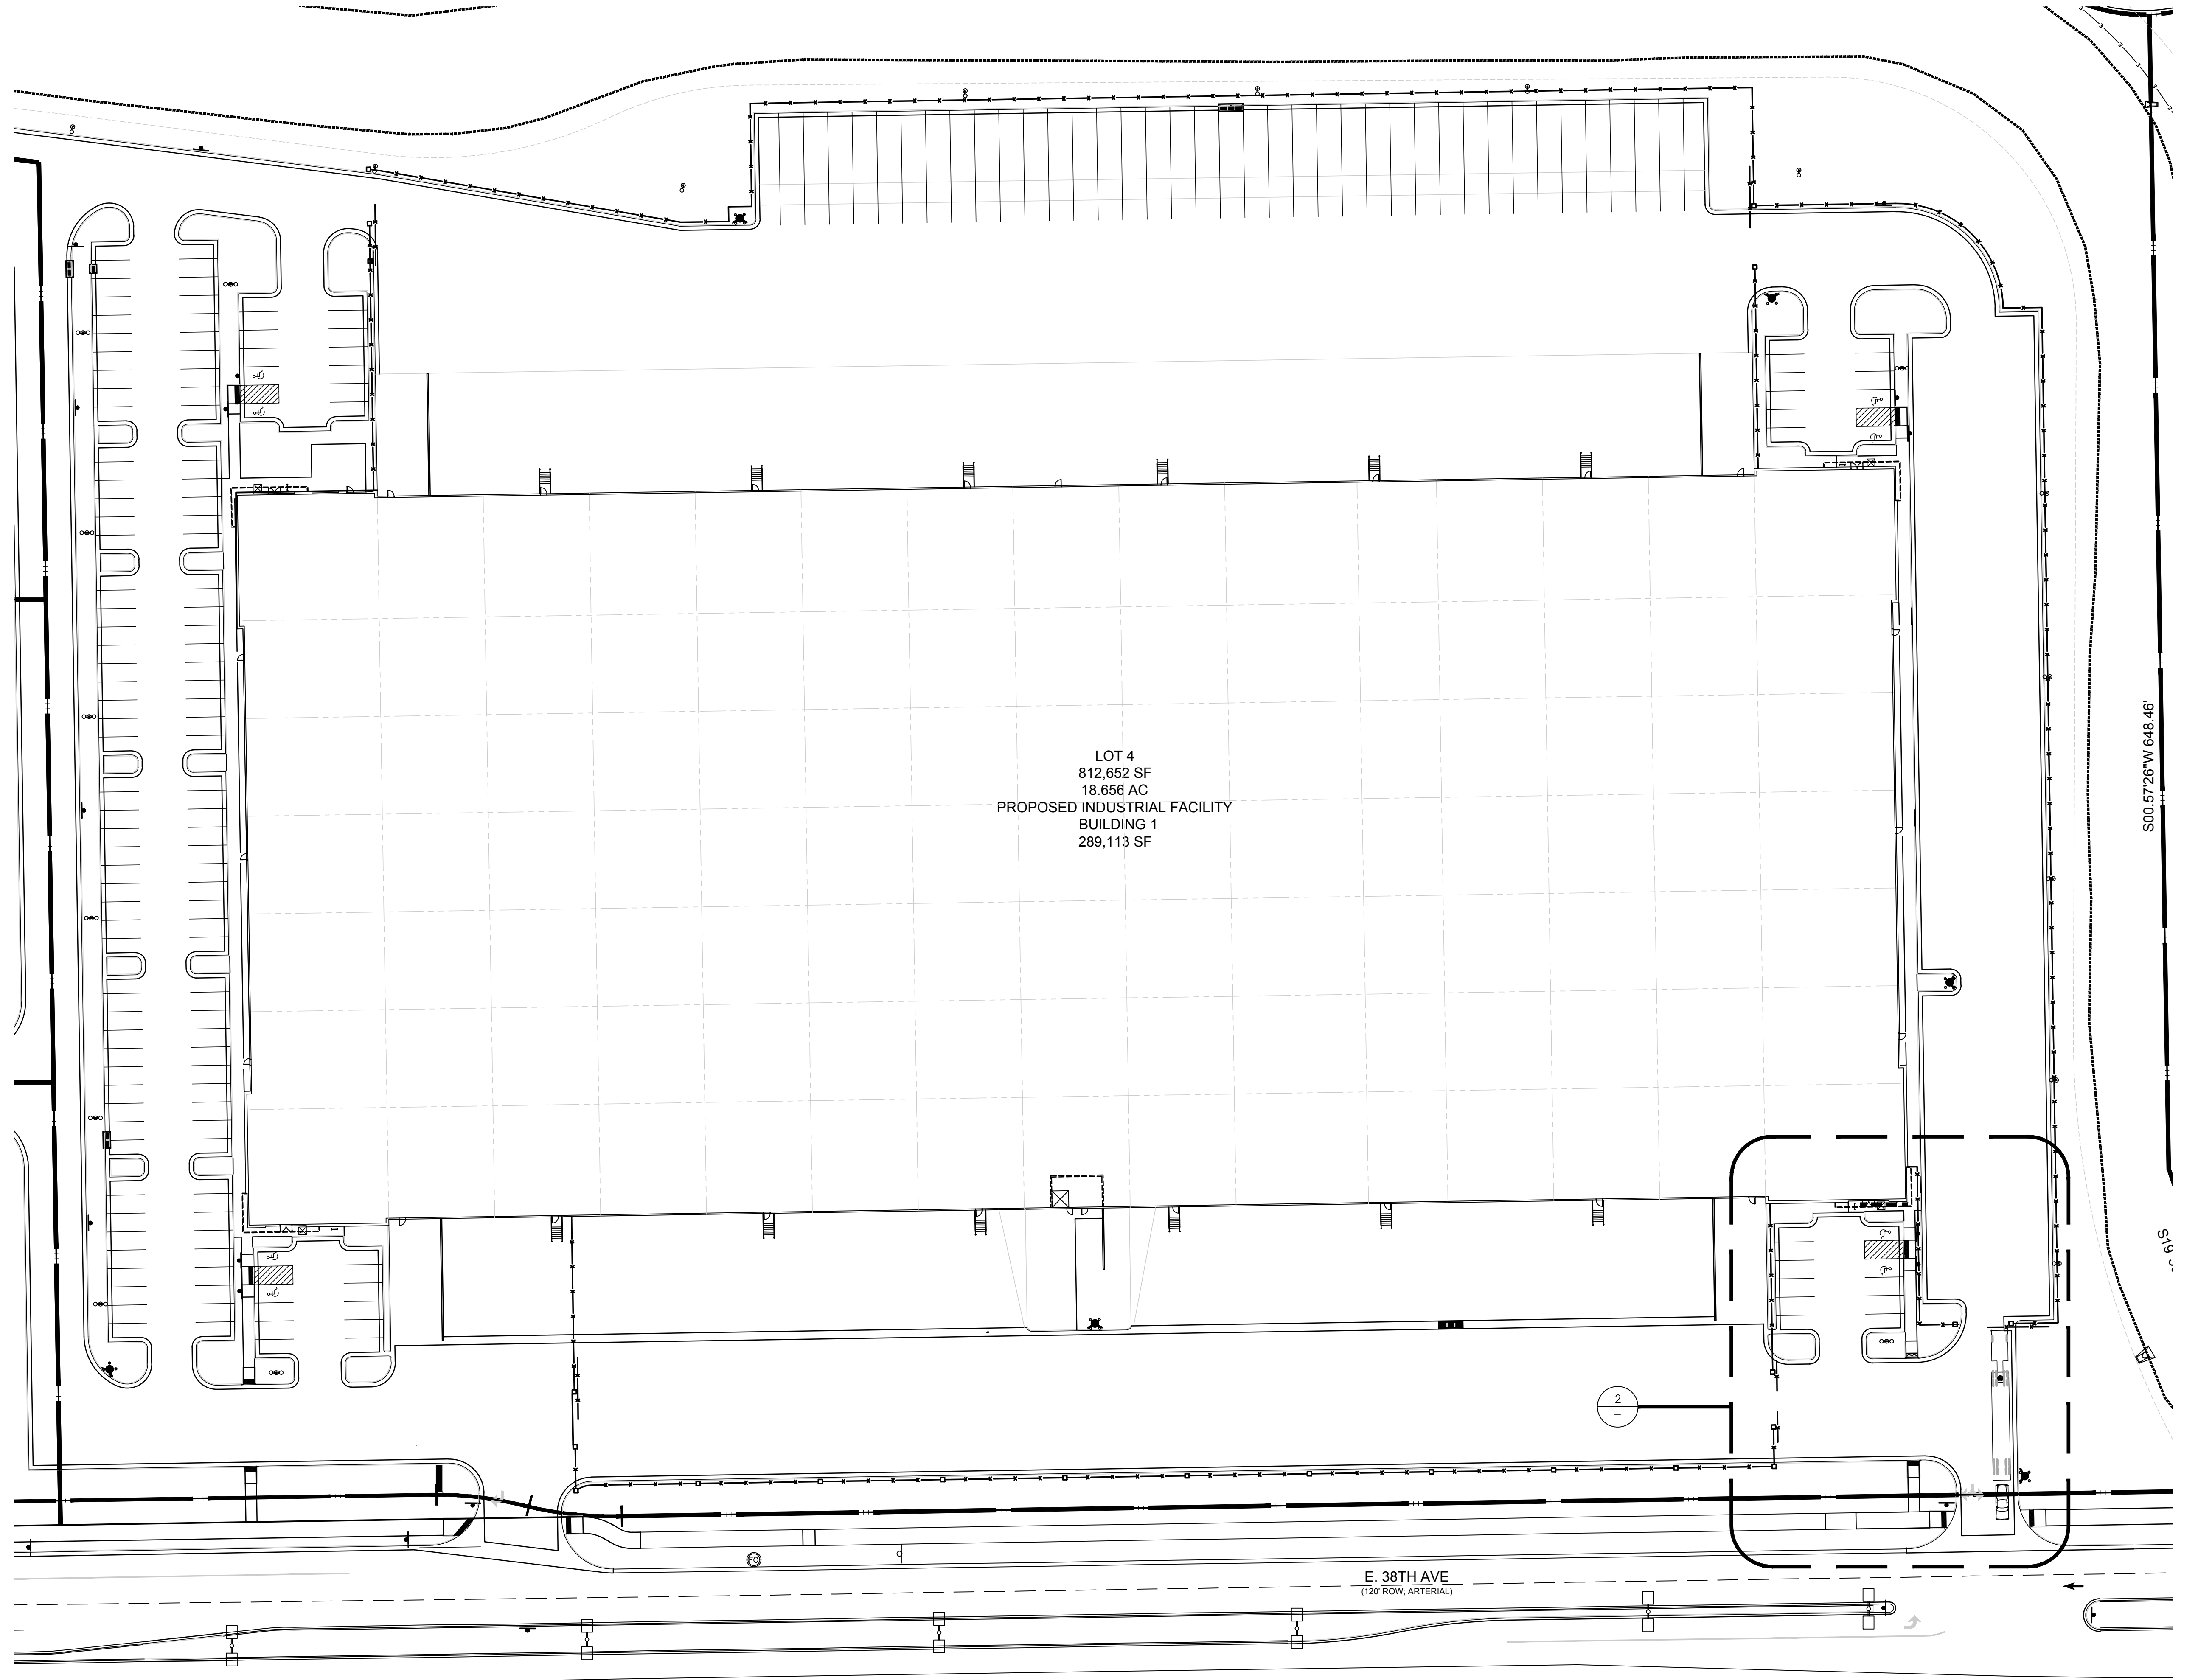

SITE PLAN
SCALE: 1"=40'-0"

1



TRUCK QUEUE
TOWER BUSINESS CENTER
AURORA, CO

WARE MALCOMB

DEN17-0055-00
09.24.2019

SHEET
1