


SU-40 - Single Unit Truck
Overall Length 39.500ft
Overall Width 8.000ft
Overall Body Height 13.500ft
Min Body Ground Clearance 1.367ft
Max Track Width 8.000ft
Lock-to-lock time 5.00s
Max Steering Angle (Virtual) 31.80°

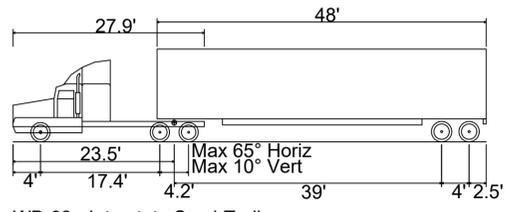


WB-62 - Interstate Semi-Trailer
Overall Length 69.000ft
Overall Width 8.500ft
Overall Body Height 13.500ft
Min Body Ground Clearance 1.334ft
Max Track Width 8.500ft
Lock-to-lock time 6.00s
Max Steering Angle (Virtual) 28.40°

DWG: F:\2021\02001-02500\021-02235\40-Design\Exhibits\10_RW4\21-10-14_T_RW4_Truck_Turning_Exhibits.dwg
DATE: Oct 15, 2021 9:09am
USER: bwilson
T_RW4_Plane_Base_02102235 - Ultimate
T_RW4_Plane_Base_02102235
T_RW4_Veh_Tracking_02102235
T_RW4_Plane_Base_02102235

NOTES:

- DESIGN VEHICLE FOR ALL RIGHT TURNS, LEFT TURNS OFF OF MINOR ROADS, AND INSIDE LEFT TURNS OFF OF MAJOR ROADS WITH DOUBLE LEFT TURNS IS THE SU-40.
- DESIGN VEHICLE FOR ALL SINGLE LEFT TURNS AND OUTSIDE LEFT TURNS OFF OF MAJOR ROADS IS THE WB-62.

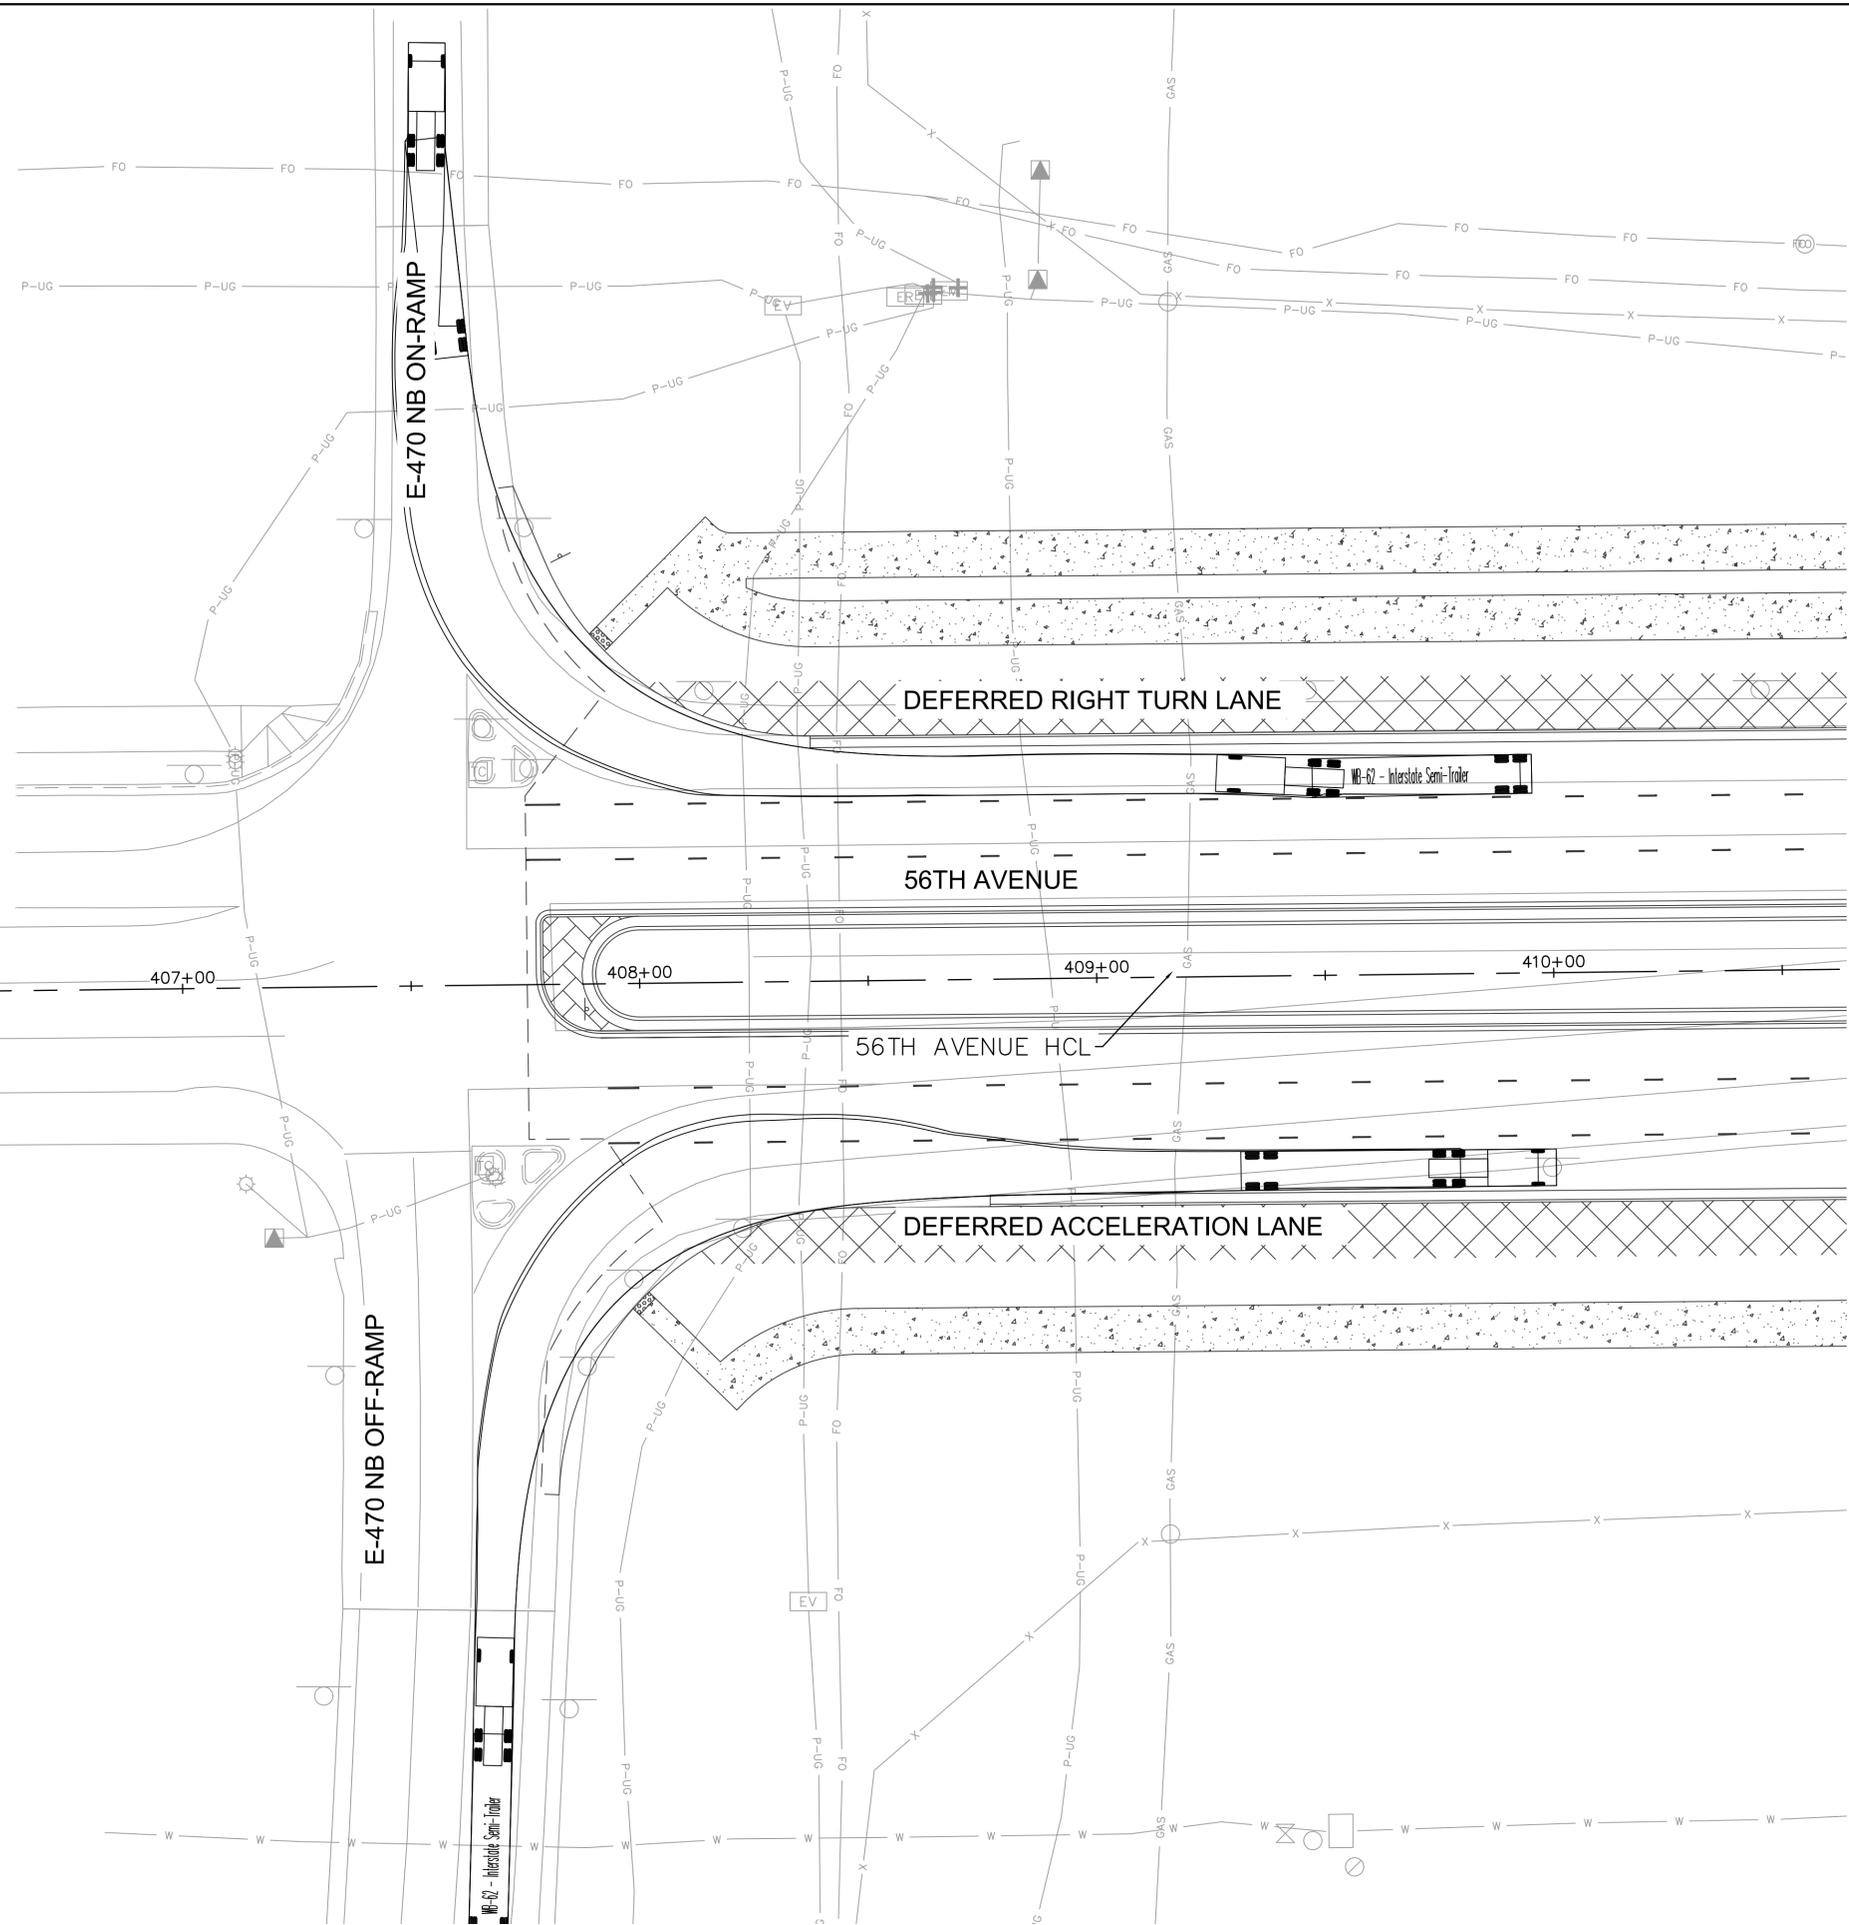

NOTE
THIS DOCUMENT HAS BEEN RELEASED BY OLSSON ONLY FOR REVIEW BY REGULATORY AGENCIES AND OTHER PROFESSIONALS, AND IS SUBJECT TO CHANGE. THIS DOCUMENT IS NOT TO BE USED FOR CONSTRUCTION.

OLSSON ASSUMES NO RESPONSIBILITY FOR EXISTING UTILITY LOCATIONS (HORIZONTAL OR VERTICAL). THE EXISTING UTILITIES SHOWN ON THIS DRAWING HAVE BEEN PLOTTED FROM THE BEST AVAILABLE INFORMATION. IT IS HOWEVER THE RESPONSIBILITY OF THE CONTRACTOR TO FIELD VERIFY THE LOCATION OF ALL UTILITIES PRIOR TO THE COMMENCEMENT OF ANY CONSTRUCTION ACTIVITIES.


REV. NO.	DATE	REVISIONS DESCRIPTION

TRUCK TURNING EXHIBIT
E-470 EAST TERMINAL & 56TH AVENUE
56TH AVENUE INFRASTRUCTURE SITE PLAN
E-470 TO HARVEST ROAD
AURORA, CO
2021

drawn by: NDS/BW
checked by: MJG
approved by: _____
QA/QC by: CMR
project no.: 021-02235
drawing no.: TRUCK TURNING EXHIBITS.DWG
date: 10/15/2021


1880 Fall River Drive,
Suite 200
Loveland, CO 80538
TEL 970.461.7733
TEL 970.461.7733
www.olsson.com

DWG: F:\2021\02001-02500\021-02235\40-Design\Exhibits\10_RWA\21-10-14_T_RWA_Truck Turning Exhibits.dwg
 DATE: Oct 15, 2021 9:09am
 USER: bwilson
 T_RWA_PBASE_02102235 - Ultimate
 T_RWA_PV_02102235 - Ultimate
 T_RWA_PBASE_02102235
 T_RWA_PBASE_02102235
 T_RWA_PBASE_02102235

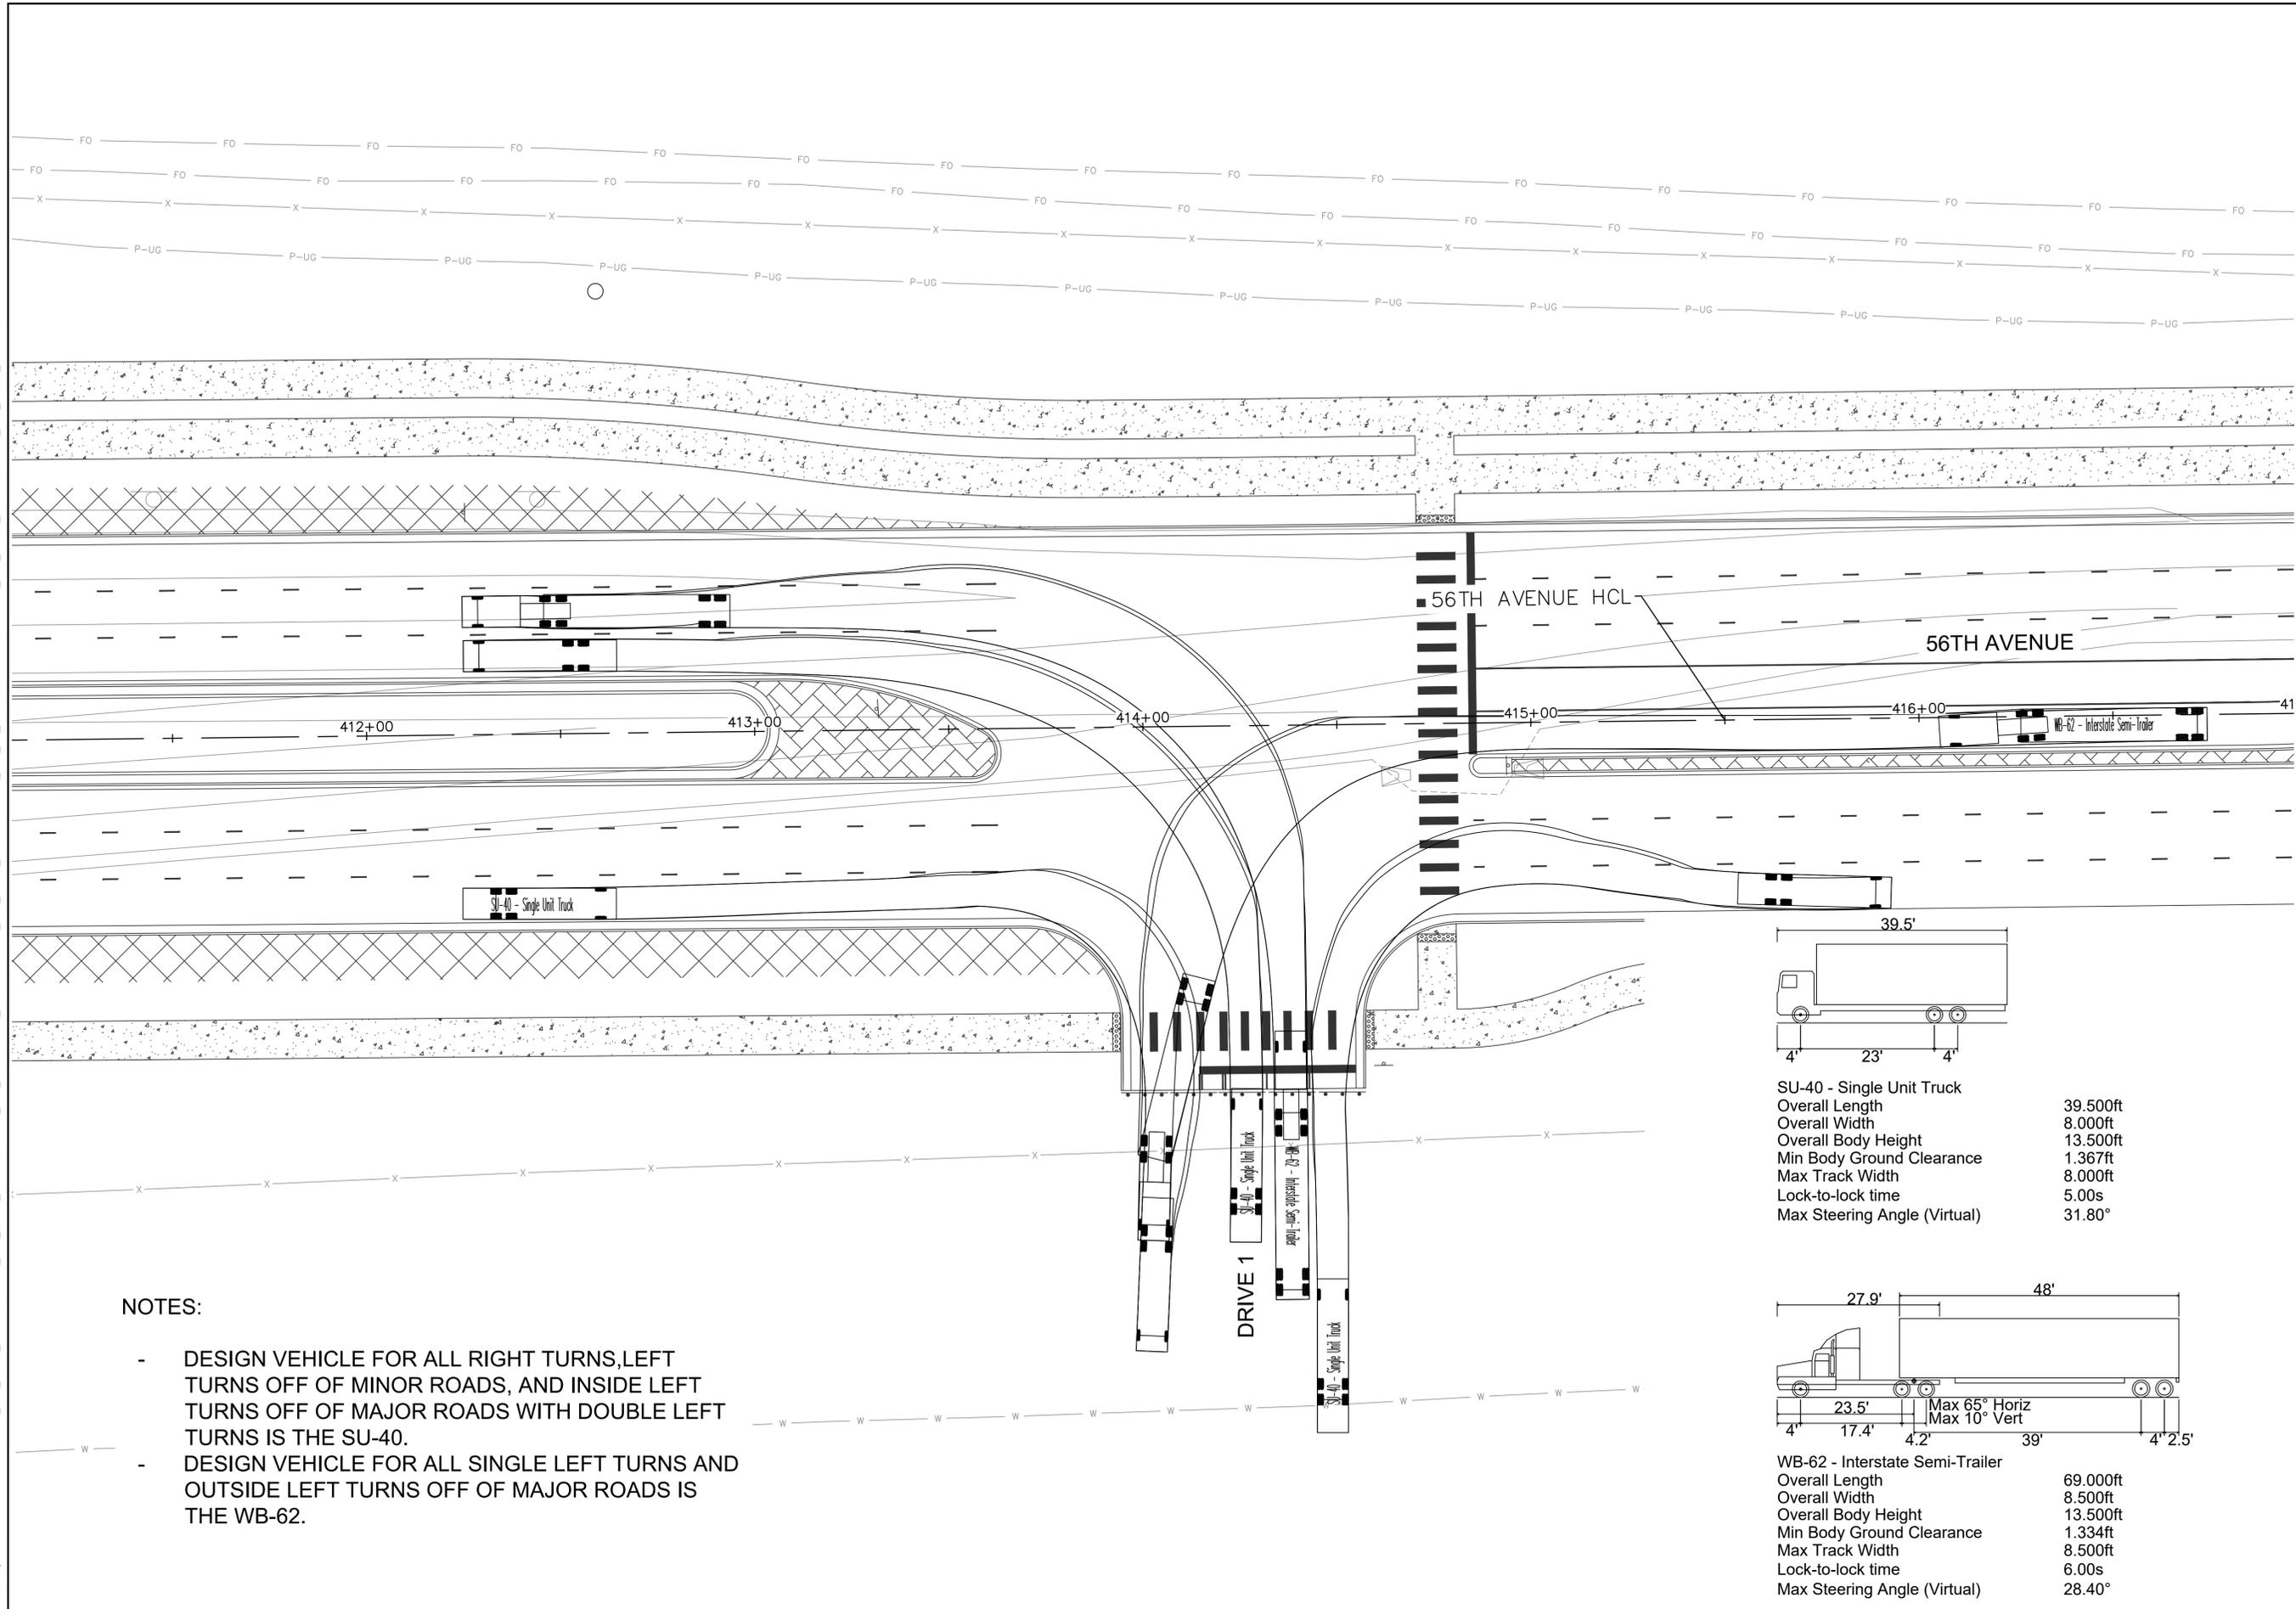


NOTES:

- DESIGN VEHICLE FOR ALL RIGHT TURNS, LEFT TURNS OFF OF MINOR ROADS, AND INSIDE LEFT TURNS OFF OF MAJOR ROADS WITH DOUBLE LEFT TURNS IS THE SU-40.
- DESIGN VEHICLE FOR ALL SINGLE LEFT TURNS AND OUTSIDE LEFT TURNS OFF OF MAJOR ROADS IS THE WB-62.

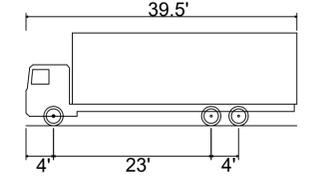

SU-40 - Single Unit Truck
 Overall Length 39.500ft
 Overall Width 8.000ft
 Overall Body Height 13.500ft
 Min Body Ground Clearance 1.367ft
 Max Track Width 8.000ft
 Lock-to-lock time 5.00s
 Max Steering Angle (Virtual) 31.80°

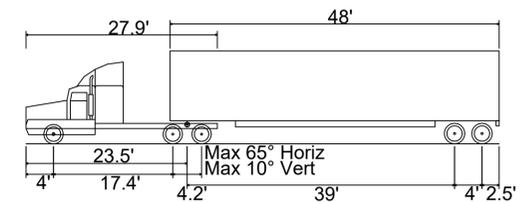

WB-62 - Interstate Semi-Trailer
 Overall Length 69.000ft
 Overall Width 8.500ft
 Overall Body Height 13.500ft
 Min Body Ground Clearance 1.334ft
 Max Track Width 8.500ft
 Lock-to-lock time 6.00s
 Max Steering Angle (Virtual) 28.40°

NOTE
 THIS DOCUMENT HAS BEEN RELEASED BY OLSSON ONLY FOR REVIEW BY REGULATORY AGENCIES AND OTHER PROFESSIONALS, AND IS SUBJECT TO CHANGE. THIS DOCUMENT IS NOT TO BE USED FOR CONSTRUCTION.

OLSSON ASSUMES NO RESPONSIBILITY FOR EXISTING UTILITY LOCATIONS (HORIZONTAL OR VERTICAL). THE EXISTING UTILITIES SHOWN ON THIS DRAWING HAVE BEEN PLOTTED FROM THE BEST AVAILABLE INFORMATION. IT IS HOWEVER THE RESPONSIBILITY OF THE CONTRACTOR TO FIELD VERIFY THE LOCATION OF ALL UTILITIES PRIOR TO THE COMMENCEMENT OF ANY CONSTRUCTION ACTIVITIES.


REV. NO.	DATE	REVISIONS DESCRIPTION

TRUCK TURNING EXHIBIT DRIVE 1 & 56TH AVENUE	2021
56TH AVENUE INFRASTRUCTURE SITE PLAN E-470 TO HARVEST ROAD	AURORA, CO
drawn by: NDS/BW	checked by: MJC
approved by: _____	QA/QC by: CMR
project no.: 021-02235	date: 10/15/2021




1880 Fall River Drive,
Suite 200
Loveland, CO 80538
TEL 970.461.7733
TEL 970.461.7733
www.olson.com

DWG: F:\2021\02001-02500\021-02235\40-Design\Exhibits\0_RW4\21-10-14_T_RW4_Truck_Turning_Exhibits.dwg
 DATE: Oct 15, 2021 9:09am
 USER: bwilson
 T_RW4_Plane_Base_02102235 - Ultimate
 T_RW4_Plane_Base_02102235
 T_RW4_Plane_Base_02102235
 T_RW4_Veh_Tracking_02102235

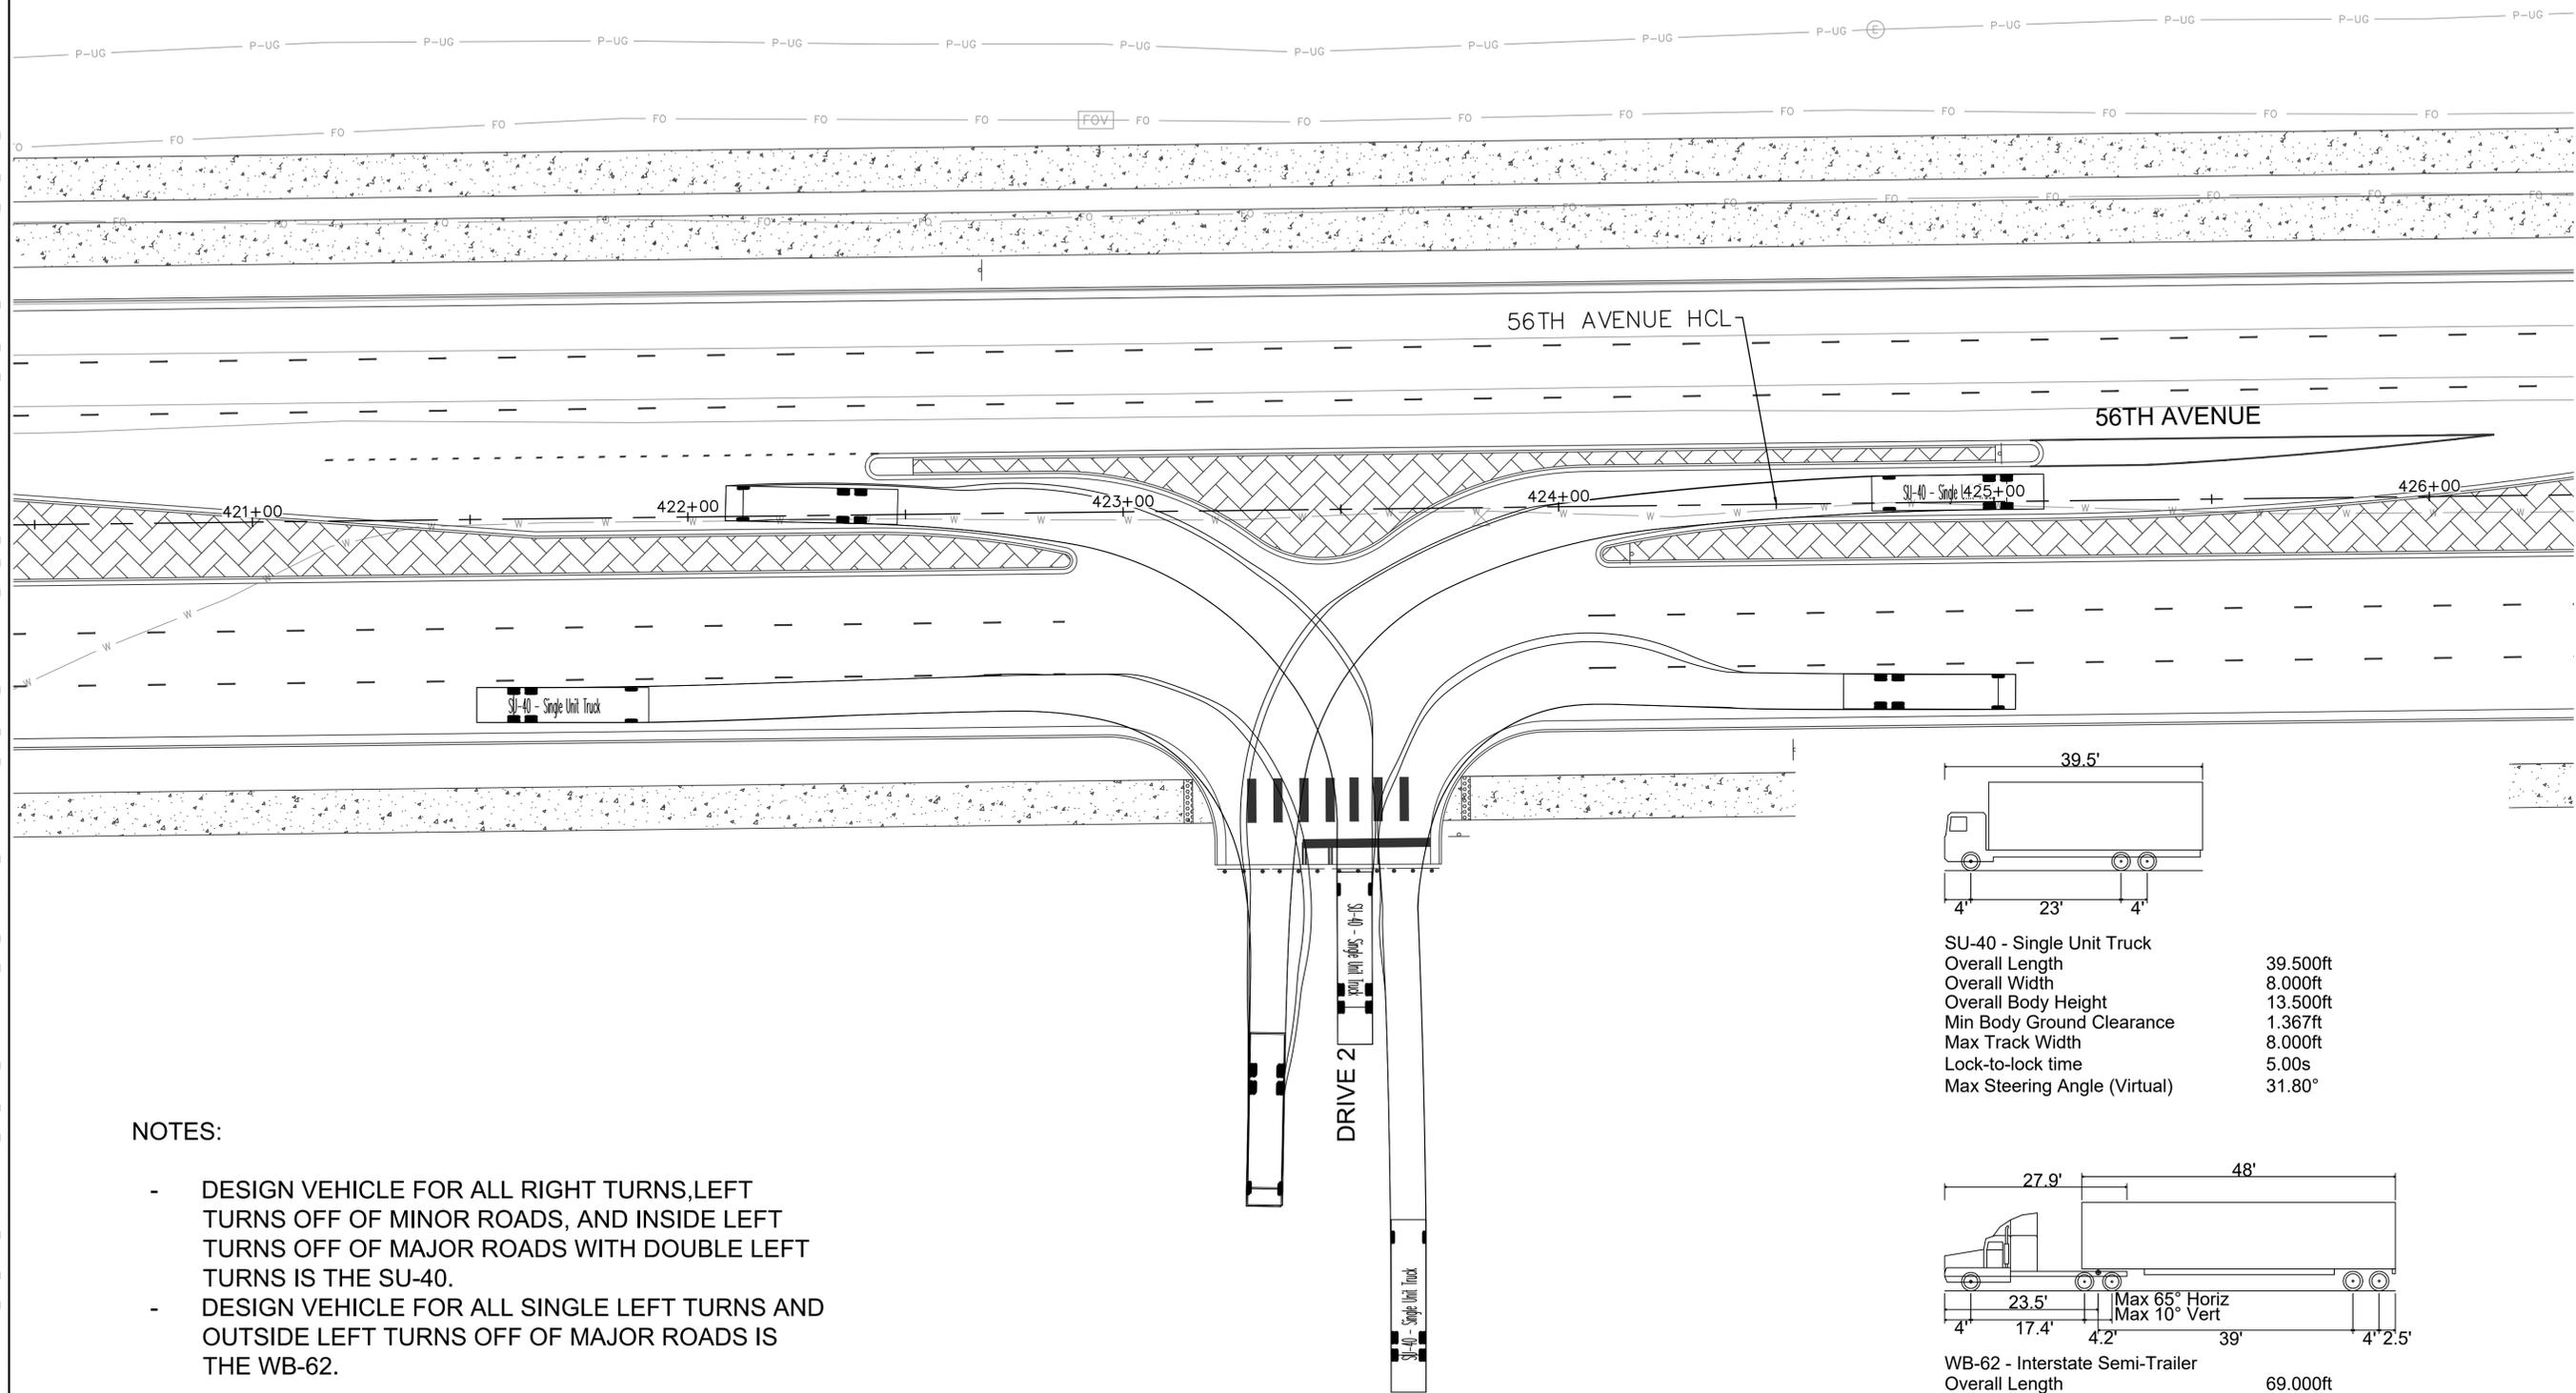


NOTES:

- DESIGN VEHICLE FOR ALL RIGHT TURNS, LEFT TURNS OFF OF MINOR ROADS, AND INSIDE LEFT TURNS OFF OF MAJOR ROADS WITH DOUBLE LEFT TURNS IS THE SU-40.
- DESIGN VEHICLE FOR ALL SINGLE LEFT TURNS AND OUTSIDE LEFT TURNS OFF OF MAJOR ROADS IS THE WB-62.

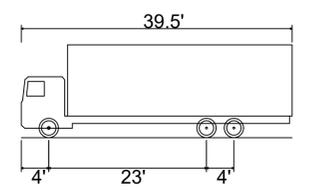

SU-40 - Single Unit Truck	
Overall Length	39.500ft
Overall Width	8.000ft
Overall Body Height	13.500ft
Min Body Ground Clearance	1.367ft
Max Track Width	8.000ft
Lock-to-lock time	5.00s
Max Steering Angle (Virtual)	31.80°

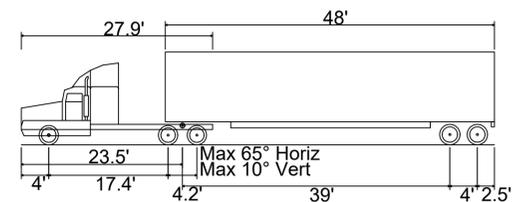

WB-62 - Interstate Semi-Trailer	
Overall Length	69.000ft
Overall Width	8.500ft
Overall Body Height	13.500ft
Min Body Ground Clearance	1.334ft
Max Track Width	8.500ft
Lock-to-lock time	6.00s
Max Steering Angle (Virtual)	28.40°

NOTE
 THIS DOCUMENT HAS BEEN RELEASED BY OLSSON ONLY FOR REVIEW BY REGULATORY AGENCIES AND OTHER PROFESSIONALS, AND IS SUBJECT TO CHANGE. THIS DOCUMENT IS NOT TO BE USED FOR CONSTRUCTION.


OLSSON ASSUMES NO RESPONSIBILITY FOR EXISTING UTILITY LOCATIONS (HORIZONTAL OR VERTICAL). THE EXISTING UTILITIES SHOWN ON THIS DRAWING HAVE BEEN PLOTTED FROM THE BEST AVAILABLE INFORMATION. IT IS HOWEVER THE RESPONSIBILITY OF THE CONTRACTOR TO FIELD VERIFY THE LOCATION OF ALL UTILITIES PRIOR TO THE COMMENCEMENT OF ANY CONSTRUCTION ACTIVITIES.

REV. NO.	DATE	REVISIONS DESCRIPTION

TRUCK TURNING EXHIBIT DRIVE 2 & 56TH AVENUE	2021
56TH AVENUE INFRASTRUCTURE SITE PLAN E-470 TO HARVEST ROAD	
AURORA, CO	


drawn by: NDS/BW
 checked by: MJG
 approved by: _____
 QA/QC by: CMR
 project no.: 021-02235
 drawing no.: TRUCK TURNING EXHIBITS.DWG
 date: 10/15/2021

DWG: F:\2021\02001-02500\021-02235\40-Design\Exhibits\10_RW4\21-10-7 Truck Turning Exhibit\21-10-14_T_RW4_Truck Turning Exhibits.dwg
DATE: Oct 15, 2021 9:09am
USER: bwilson
T_RW4_PM_02102235 - Ultimate
T_RW4_ABASE_02102235
T_RW3_PBASE_02102235

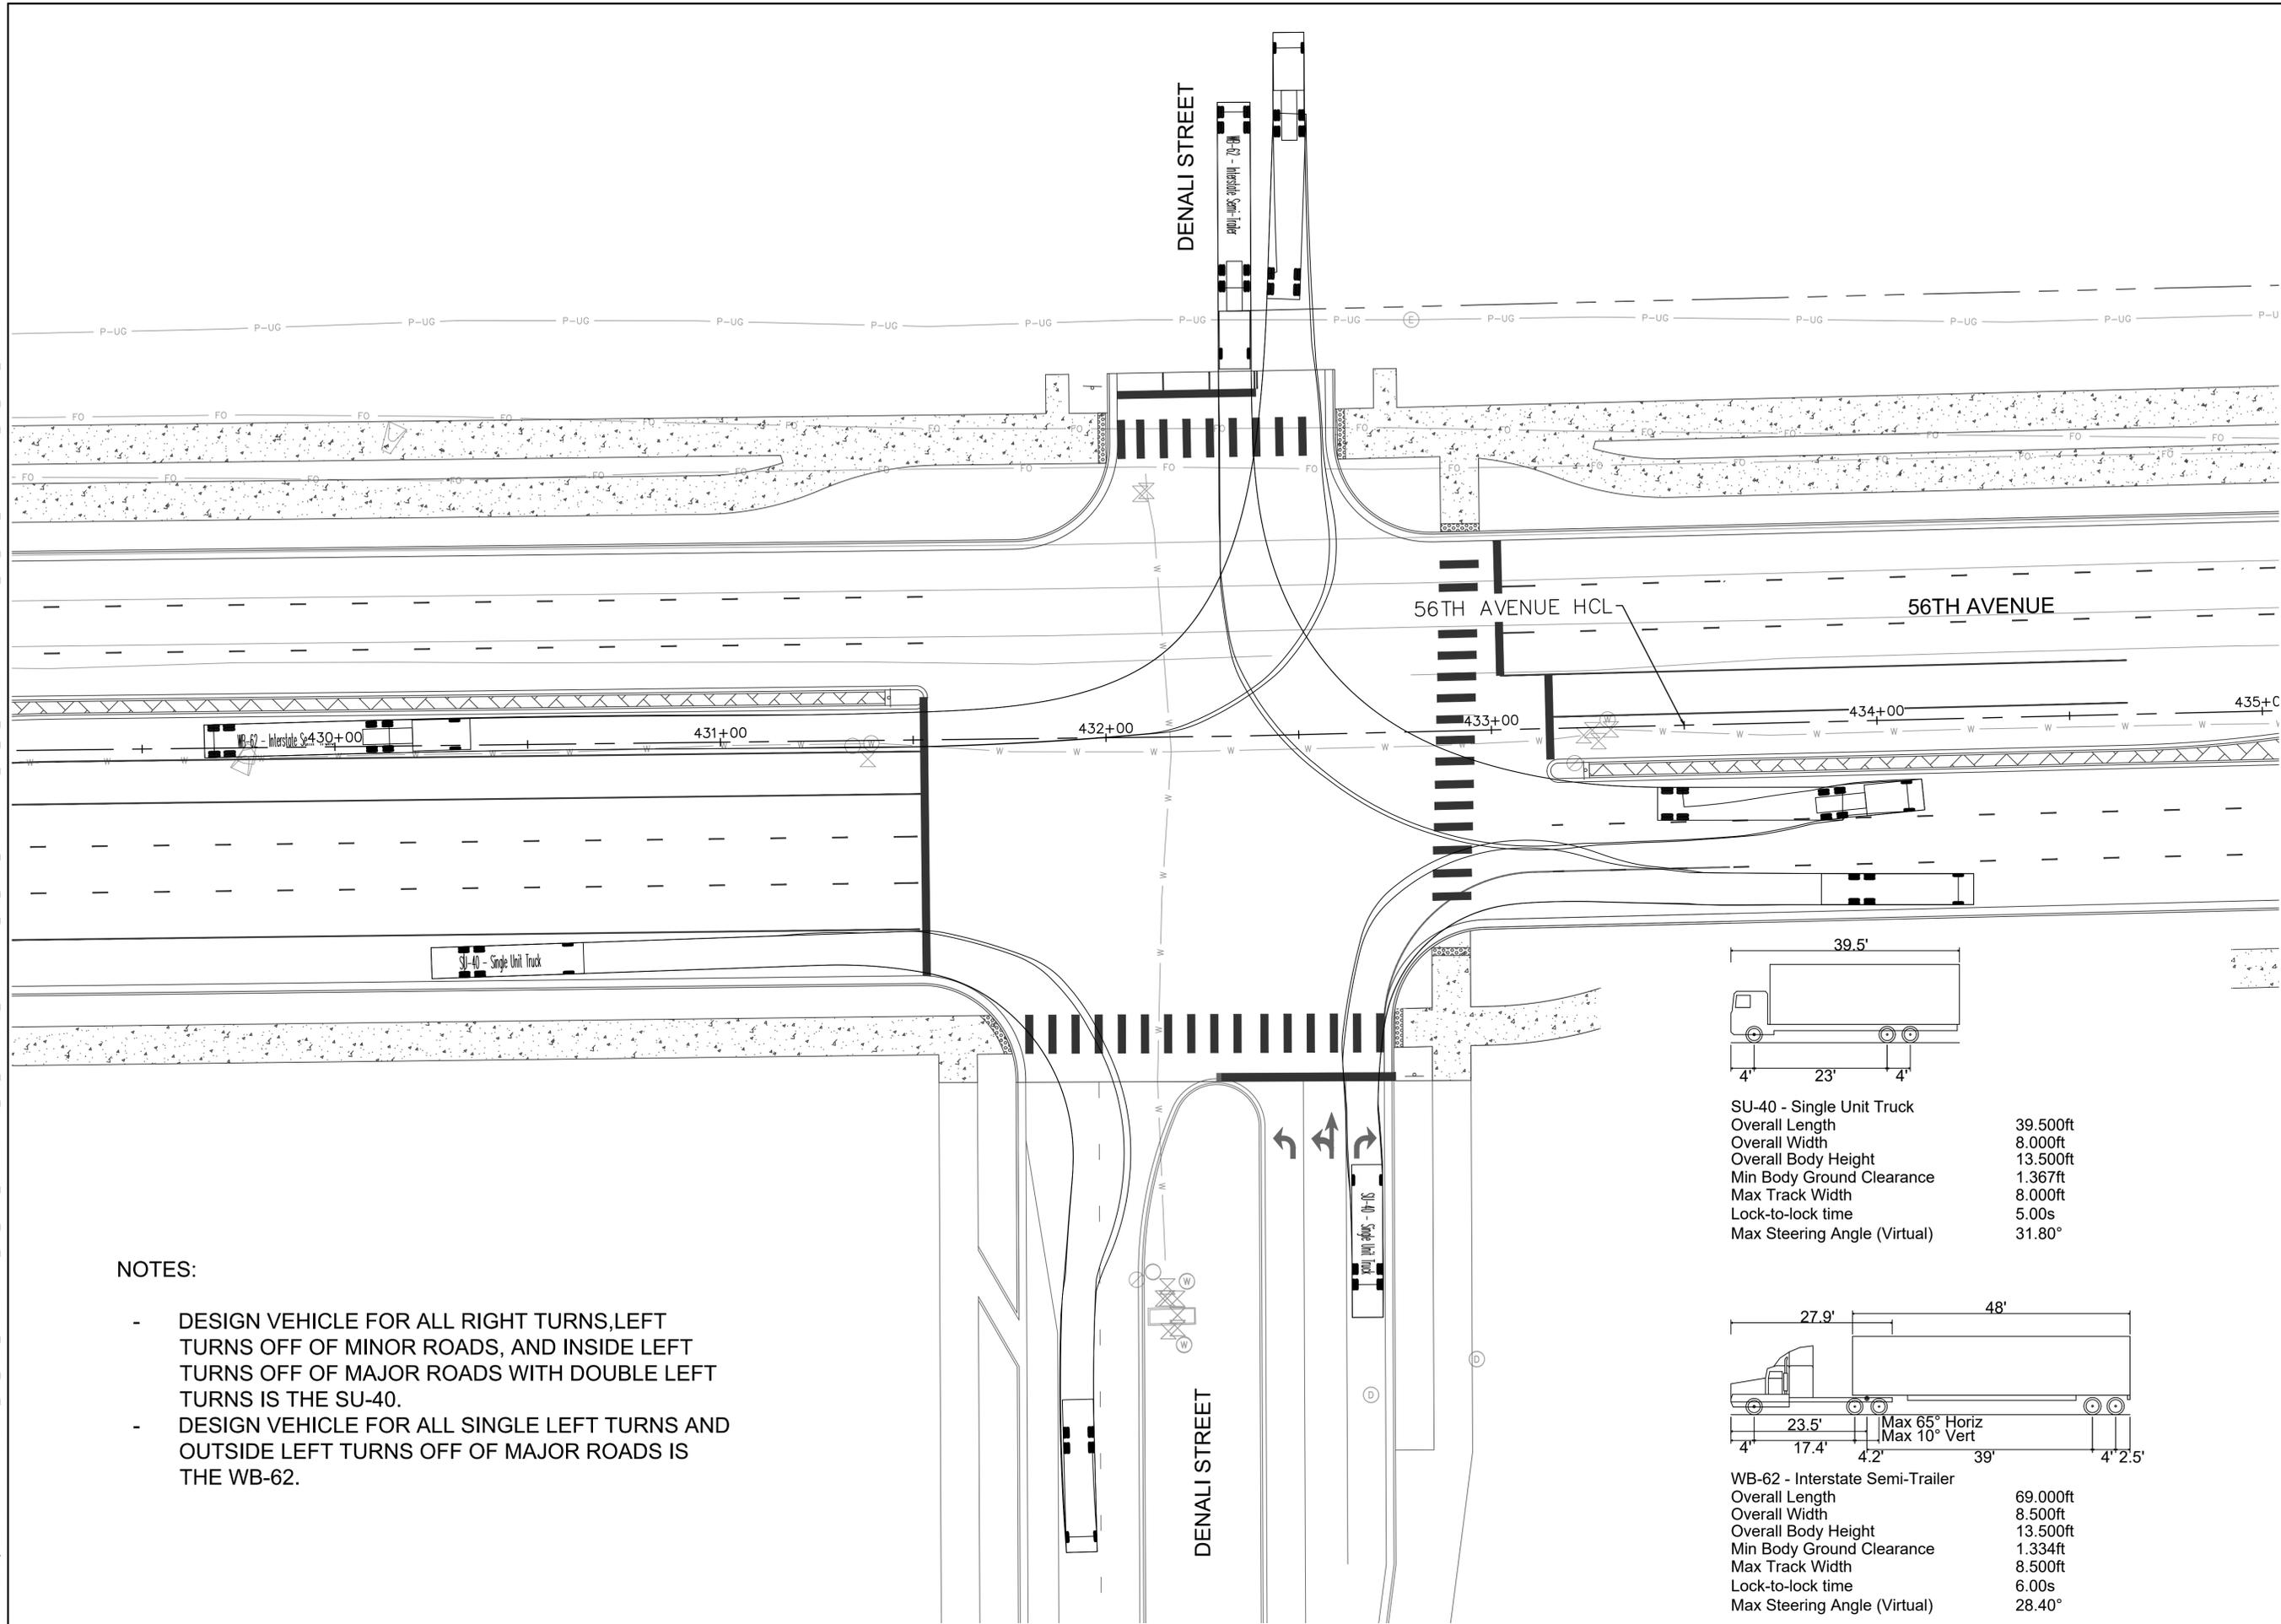


NOTES:

- DESIGN VEHICLE FOR ALL RIGHT TURNS, LEFT TURNS OFF OF MINOR ROADS, AND INSIDE LEFT TURNS OFF OF MAJOR ROADS WITH DOUBLE LEFT TURNS IS THE SU-40.
- DESIGN VEHICLE FOR ALL SINGLE LEFT TURNS AND OUTSIDE LEFT TURNS OFF OF MAJOR ROADS IS THE WB-62.

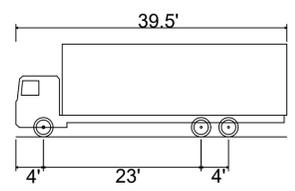

SU-40 - Single Unit Truck
 Overall Length 39.500ft
 Overall Width 8.000ft
 Overall Body Height 13.500ft
 Min Body Ground Clearance 1.367ft
 Max Track Width 8.000ft
 Lock-to-lock time 5.00s
 Max Steering Angle (Virtual) 31.80°

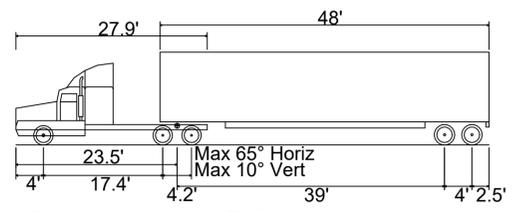

WB-62 - Interstate Semi-Trailer
 Overall Length 69.000ft
 Overall Width 8.500ft
 Overall Body Height 13.500ft
 Min Body Ground Clearance 1.334ft
 Max Track Width 8.500ft
 Lock-to-lock time 6.00s
 Max Steering Angle (Virtual) 28.40°

NOTE
 THIS DOCUMENT HAS BEEN RELEASED BY OLSSON ONLY FOR REVIEW BY REGULATORY AGENCIES AND OTHER PROFESSIONALS, AND IS SUBJECT TO CHANGE. THIS DOCUMENT IS NOT TO BE USED FOR CONSTRUCTION.

OLSSON ASSUMES NO RESPONSIBILITY FOR EXISTING UTILITY LOCATIONS (HORIZONTAL OR VERTICAL). THE EXISTING UTILITIES SHOWN ON THIS DRAWING HAVE BEEN PLOTTED FROM THE BEST AVAILABLE INFORMATION. IT IS HOWEVER THE RESPONSIBILITY OF THE CONTRACTOR TO FIELD VERIFY THE LOCATION OF ALL UTILITIES PRIOR TO THE COMMENCEMENT OF ANY CONSTRUCTION ACTIVITIES.

REV. NO.	DATE	REVISIONS DESCRIPTION

TRUCK TURNING EXHIBIT	2021
DENALI STREET & 56TH AVENUE - EASTBOUND	
56TH AVENUE INFRASTRUCTURE SITE PLAN	
E-470 TO HARVEST ROAD	
AURORA, CO	


drawn by: NDS/BW
 checked by: MJC
 approved by: _____
 QA/QC by: CMR
 project no.: 021-02235
 drawing no.: TRUCK TURNING EXHIBITS.DWG
 date: 10/15/2021

1880 Fall River Drive,
 Suite 200
 Loveland, CO 80538
 TEL 970.461.7733
 TEL 970.461.7733
 www.olsson.com



1880 Fall River Drive,
Suite 200
Loveland, CO 80538
TEL 970.461.7733
TEL 970.461.7733
www.olson.com

DWG: F:\2021\02001-02500\021-02235\40-Design\Exhibits\10-RW4\21-10-7 Truck Turning Exhibit\21-10-14-T_RW4_Truck Turning Exhibits.dwg
 DATE: Oct 15, 2021 9:09am
 USER: bwilson
 T_RW4_Plane: T_RW4_Plane_02102235 - Ultimate
 T_RW4_Base: T_RW4_Base_02102235
 T_RW4_Plane: T_RW4_Plane_02102235 - Ultimate
 T_RW4_Base: T_RW4_Base_02102235
 XREFS: T_RW4_Plane: T_RW4_Plane_02102235
 T_RW4_Base: T_RW4_Base_02102235

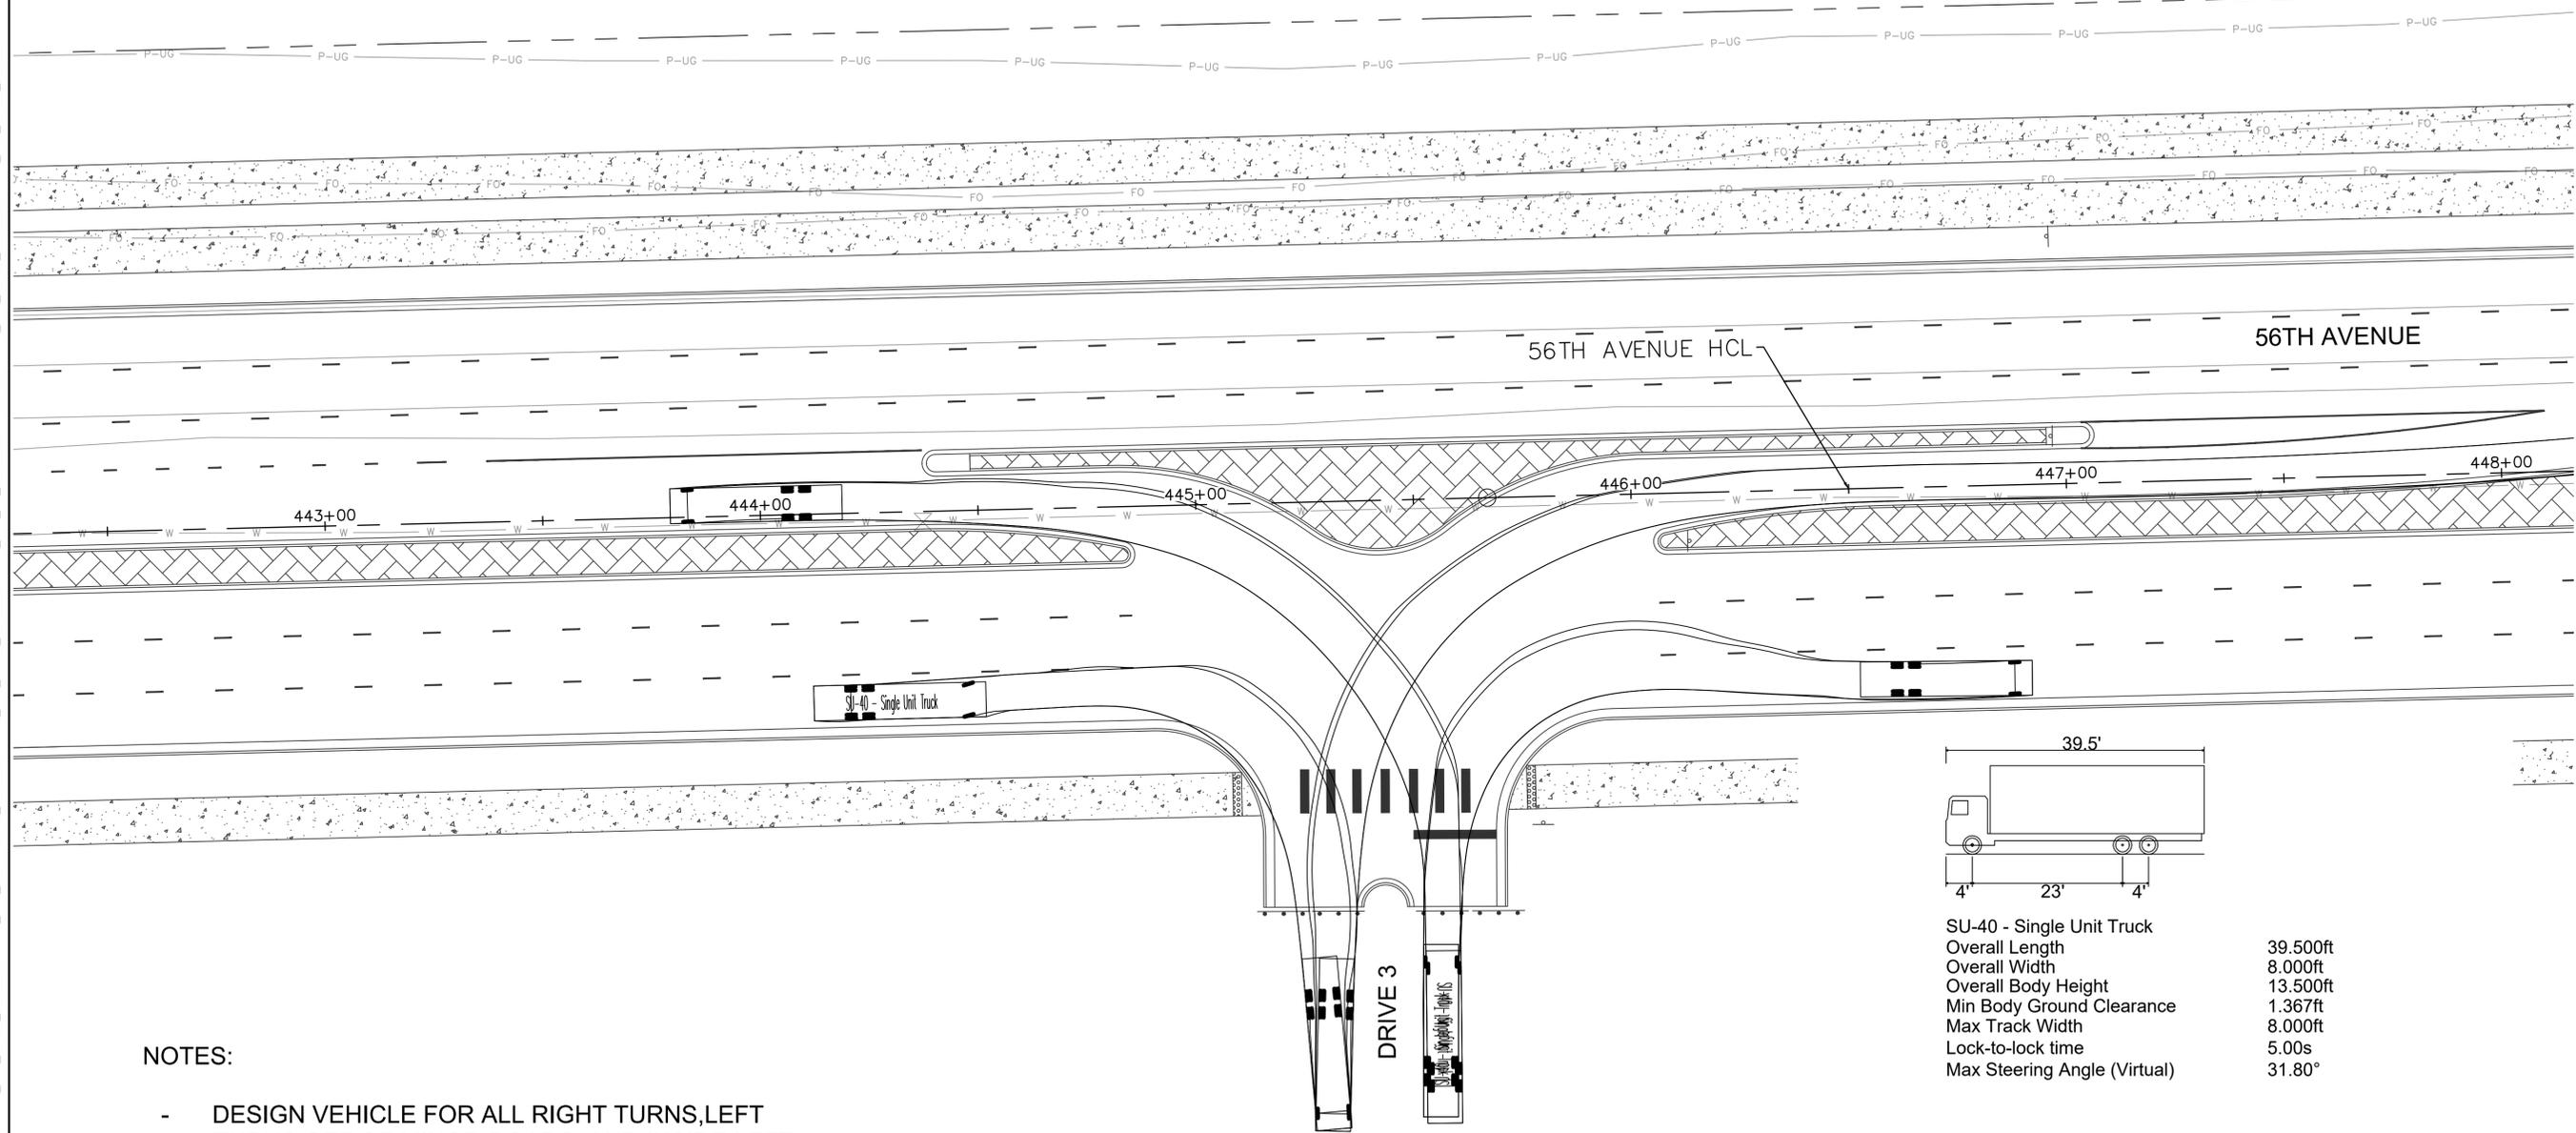

NOTE
 THIS DOCUMENT HAS BEEN RELEASED BY OLSSON ONLY FOR REVIEW BY REGULATORY AGENCIES AND OTHER PROFESSIONALS, AND IS SUBJECT TO CHANGE. THIS DOCUMENT IS NOT TO BE USED FOR CONSTRUCTION.

OLSSON ASSUMES NO RESPONSIBILITY FOR EXISTING UTILITY LOCATIONS (HORIZONTAL OR VERTICAL). THE EXISTING UTILITIES SHOWN ON THIS DRAWING HAVE BEEN PLOTTED FROM THE BEST AVAILABLE INFORMATION. IT IS HOWEVER THE RESPONSIBILITY OF THE CONTRACTOR TO FIELD VERIFY THE LOCATION OF ALL UTILITIES PRIOR TO THE COMMENCEMENT OF ANY CONSTRUCTION ACTIVITIES.


REV. NO.	DATE	REVISIONS DESCRIPTION

TRUCK TURNING EXHIBIT DRIVE 3 & 56TH AVENUE	2021
56TH AVENUE INFRASTRUCTURE SITE PLAN E-470 TO HARVEST ROAD	
AURORA, CO	


drawn by: NDS/BW
 checked by: MJG
 approved by: _____
 QA/QC by: CMR
 project no.: 021-02235
 drawing no.: TRUCK TURNING EXHIBITS.DWG
 date: 10/15/2021

NOTES:

- DESIGN VEHICLE FOR ALL RIGHT TURNS, LEFT TURNS OFF OF MINOR ROADS, AND INSIDE LEFT TURNS OFF OF MAJOR ROADS WITH DOUBLE LEFT TURNS IS THE SU-40.
- DESIGN VEHICLE FOR ALL SINGLE LEFT TURNS AND OUTSIDE LEFT TURNS OFF OF MAJOR ROADS IS THE WB-62.

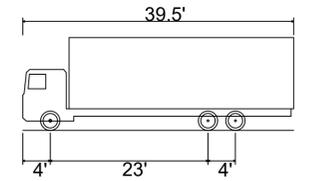


SU-40 - Single Unit Truck
 Overall Length 39.500ft
 Overall Width 8.000ft
 Overall Body Height 13.500ft
 Min Body Ground Clearance 1.367ft
 Max Track Width 8.000ft
 Lock-to-lock time 5.00s
 Max Steering Angle (Virtual) 31.80°

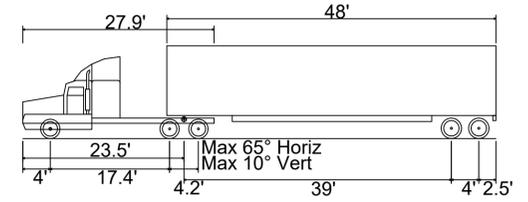


WB-62 - Interstate Semi-Trailer
 Overall Length 69.000ft
 Overall Width 8.500ft
 Overall Body Height 13.500ft
 Min Body Ground Clearance 1.334ft
 Max Track Width 8.500ft
 Lock-to-lock time 6.00s
 Max Steering Angle (Virtual) 28.40°


DWG: F:\2021\02001-02500\021-02235\40-Design\Exhibits\10_RWA\21-10-14_T_RWA_Truck Turning Exhibits.dwg
 USER: bwlison
 DATE: Oct 15, 2021 9:09am
 T_RWA_VEHTRACKING_02102235
 T_RWA_PBASE_02102235
 T_RWA_PBASE_02102235
 T_RWA_PBASE_02102235 - Ultimate
 T_RWA_PBASE_02102235 - Ultimate
 T_RWA_PBASE_02102235 - Ultimate

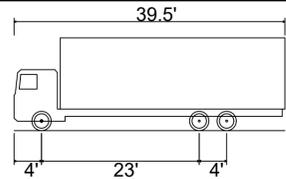

SU-40 - Single Unit Truck
 Overall Length 39.500ft
 Overall Width 8.000ft
 Overall Body Height 13.500ft
 Min Body Ground Clearance 1.367ft
 Max Track Width 8.000ft
 Lock-to-lock time 5.00s
 Max Steering Angle (Virtual) 31.80°

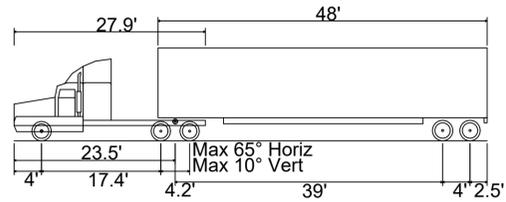

WB-62 - Interstate Semi-Trailer
 Overall Length 69.000ft
 Overall Width 8.500ft
 Overall Body Height 13.500ft
 Min Body Ground Clearance 1.334ft
 Max Track Width 8.500ft
 Lock-to-lock time 6.00s
 Max Steering Angle (Virtual) 28.40°

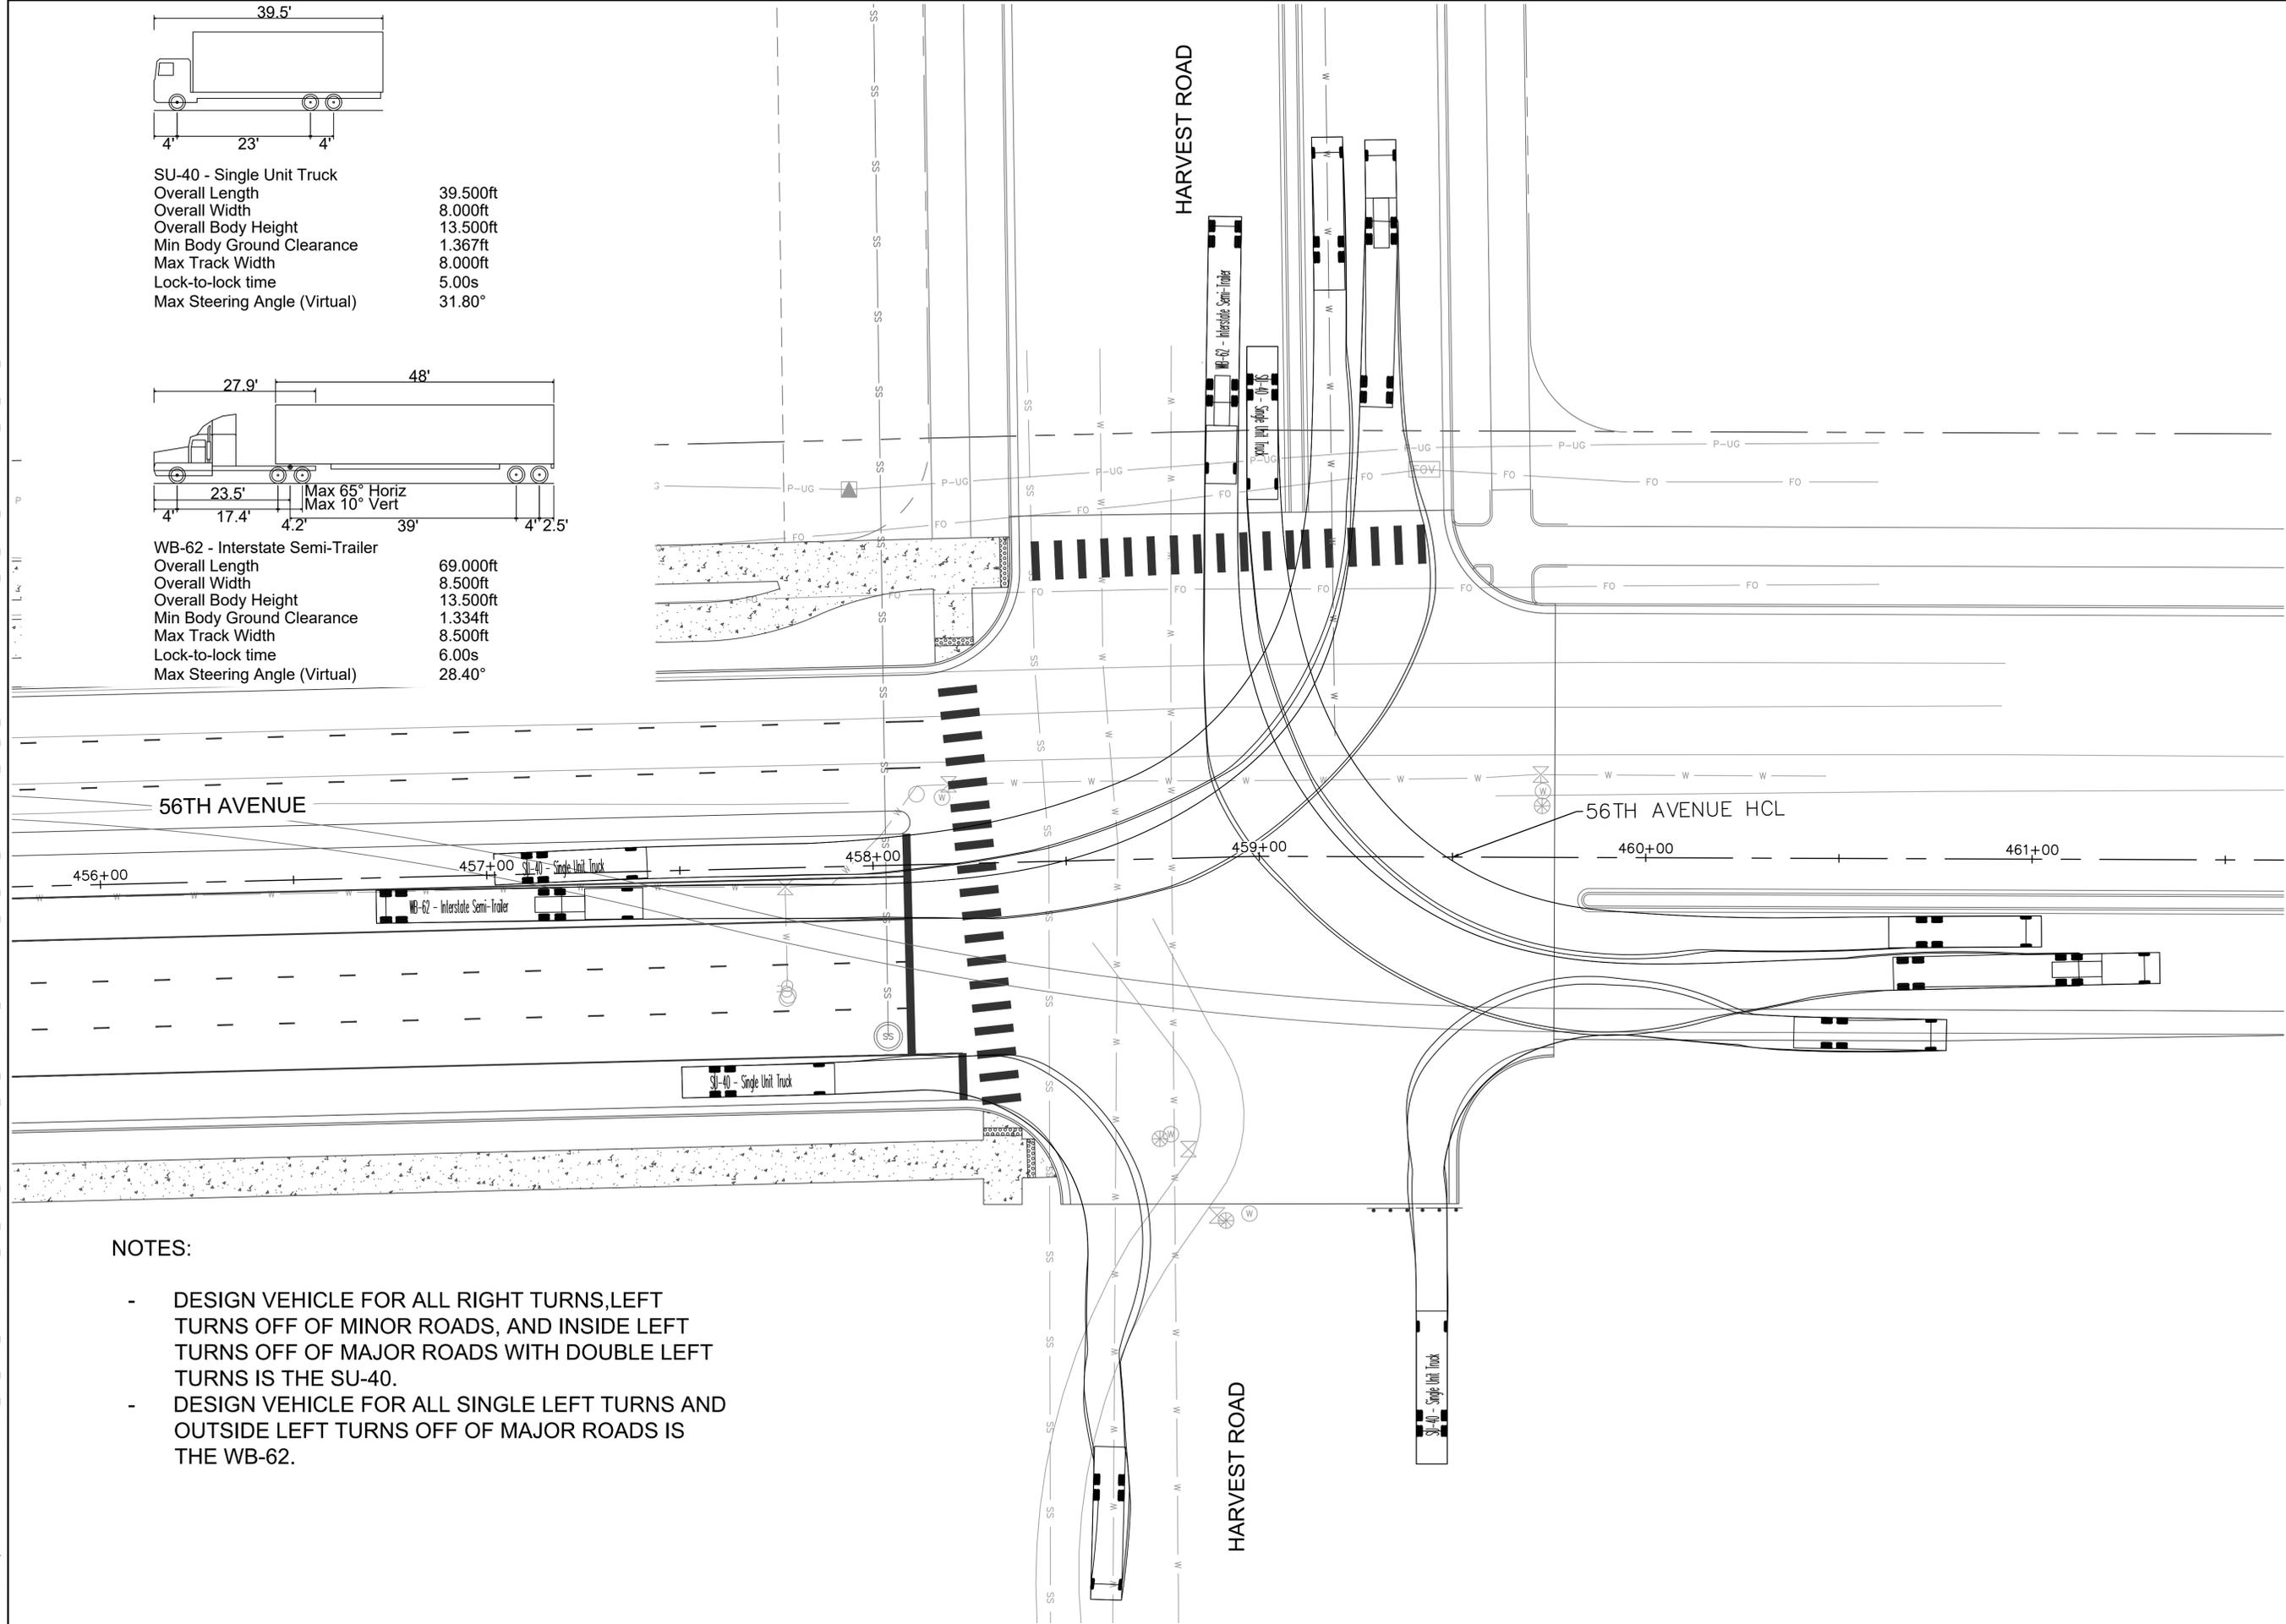

NOTES:

- DESIGN VEHICLE FOR ALL RIGHT TURNS, LEFT TURNS OFF OF MINOR ROADS, AND INSIDE LEFT TURNS OFF OF MAJOR ROADS WITH DOUBLE LEFT TURNS IS THE SU-40.
- DESIGN VEHICLE FOR ALL SINGLE LEFT TURNS AND OUTSIDE LEFT TURNS OFF OF MAJOR ROADS IS THE WB-62.



1880 Fall River Drive,
 Suite 200
 Loveland, CO 80538
 TEL 970.461.7733
 TEL 970.461.7733
 www.olson.com

NOTE
 THIS DOCUMENT HAS BEEN RELEASED BY OLSSON ONLY FOR REVIEW BY REGULATORY AGENCIES AND OTHER PROFESSIONALS, AND IS SUBJECT TO CHANGE. THIS DOCUMENT IS NOT TO BE USED FOR CONSTRUCTION.


OLSSON ASSUMES NO RESPONSIBILITY FOR EXISTING UTILITY LOCATIONS (HORIZONTAL OR VERTICAL). THE EXISTING UTILITIES SHOWN ON THIS DRAWING HAVE BEEN PLOTTED FROM THE BEST AVAILABLE INFORMATION. IT IS HOWEVER THE RESPONSIBILITY OF THE CONTRACTOR TO FIELD VERIFY THE LOCATION OF ALL UTILITIES PRIOR TO THE COMMENCEMENT OF ANY CONSTRUCTION ACTIVITIES.

REV. NO.	DATE	REVISIONS DESCRIPTION


TRUCK TURNING EXHIBIT
HARVEST ROAD & 56TH AVENUE - EASTBOUND
 56TH AVENUE INFRASTRUCTURE SITE PLAN
 E-470 TO HARVEST ROAD
 AURORA, CO
 2021

drawn by: NDS/BW
 checked by: MJG
 approved by: _____
 QA/QC by: CMR
 project no.: 021-02235
 drawing no.: TRUCK TURNING EXHIBITS.DWG
 date: 10/15/2021


DWG: F:\2021\02001-02500\021-02235\40-Design\Exhibits\10_RW4\21-10-14_T_RW4_Truck_Turning_Exhibits.dwg
DATE: Oct 15, 2021 9:09am
USER: bwilson
T_RW4_Plane_Base_02102235 - Ultimate
T_RW4_Plane_Base_02102235 - Ultimate
T_RW4_Veh_Tracking_02102235

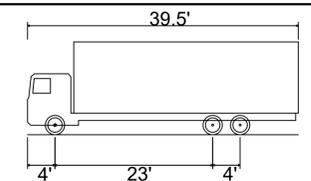

SU-40 - Single Unit Truck
Overall Length 39.500ft
Overall Width 8.000ft
Overall Body Height 13.500ft
Min Body Ground Clearance 1.367ft
Max Track Width 8.000ft
Lock-to-lock time 5.00s
Max Steering Angle (Virtual) 31.80°

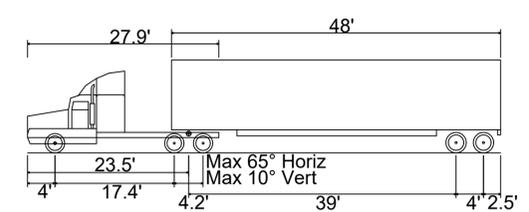

WB-62 - Interstate Semi-Trailer
Overall Length 69.000ft
Overall Width 8.500ft
Overall Body Height 13.500ft
Min Body Ground Clearance 1.334ft
Max Track Width 8.500ft
Lock-to-lock time 6.00s
Max Steering Angle (Virtual) 28.40°

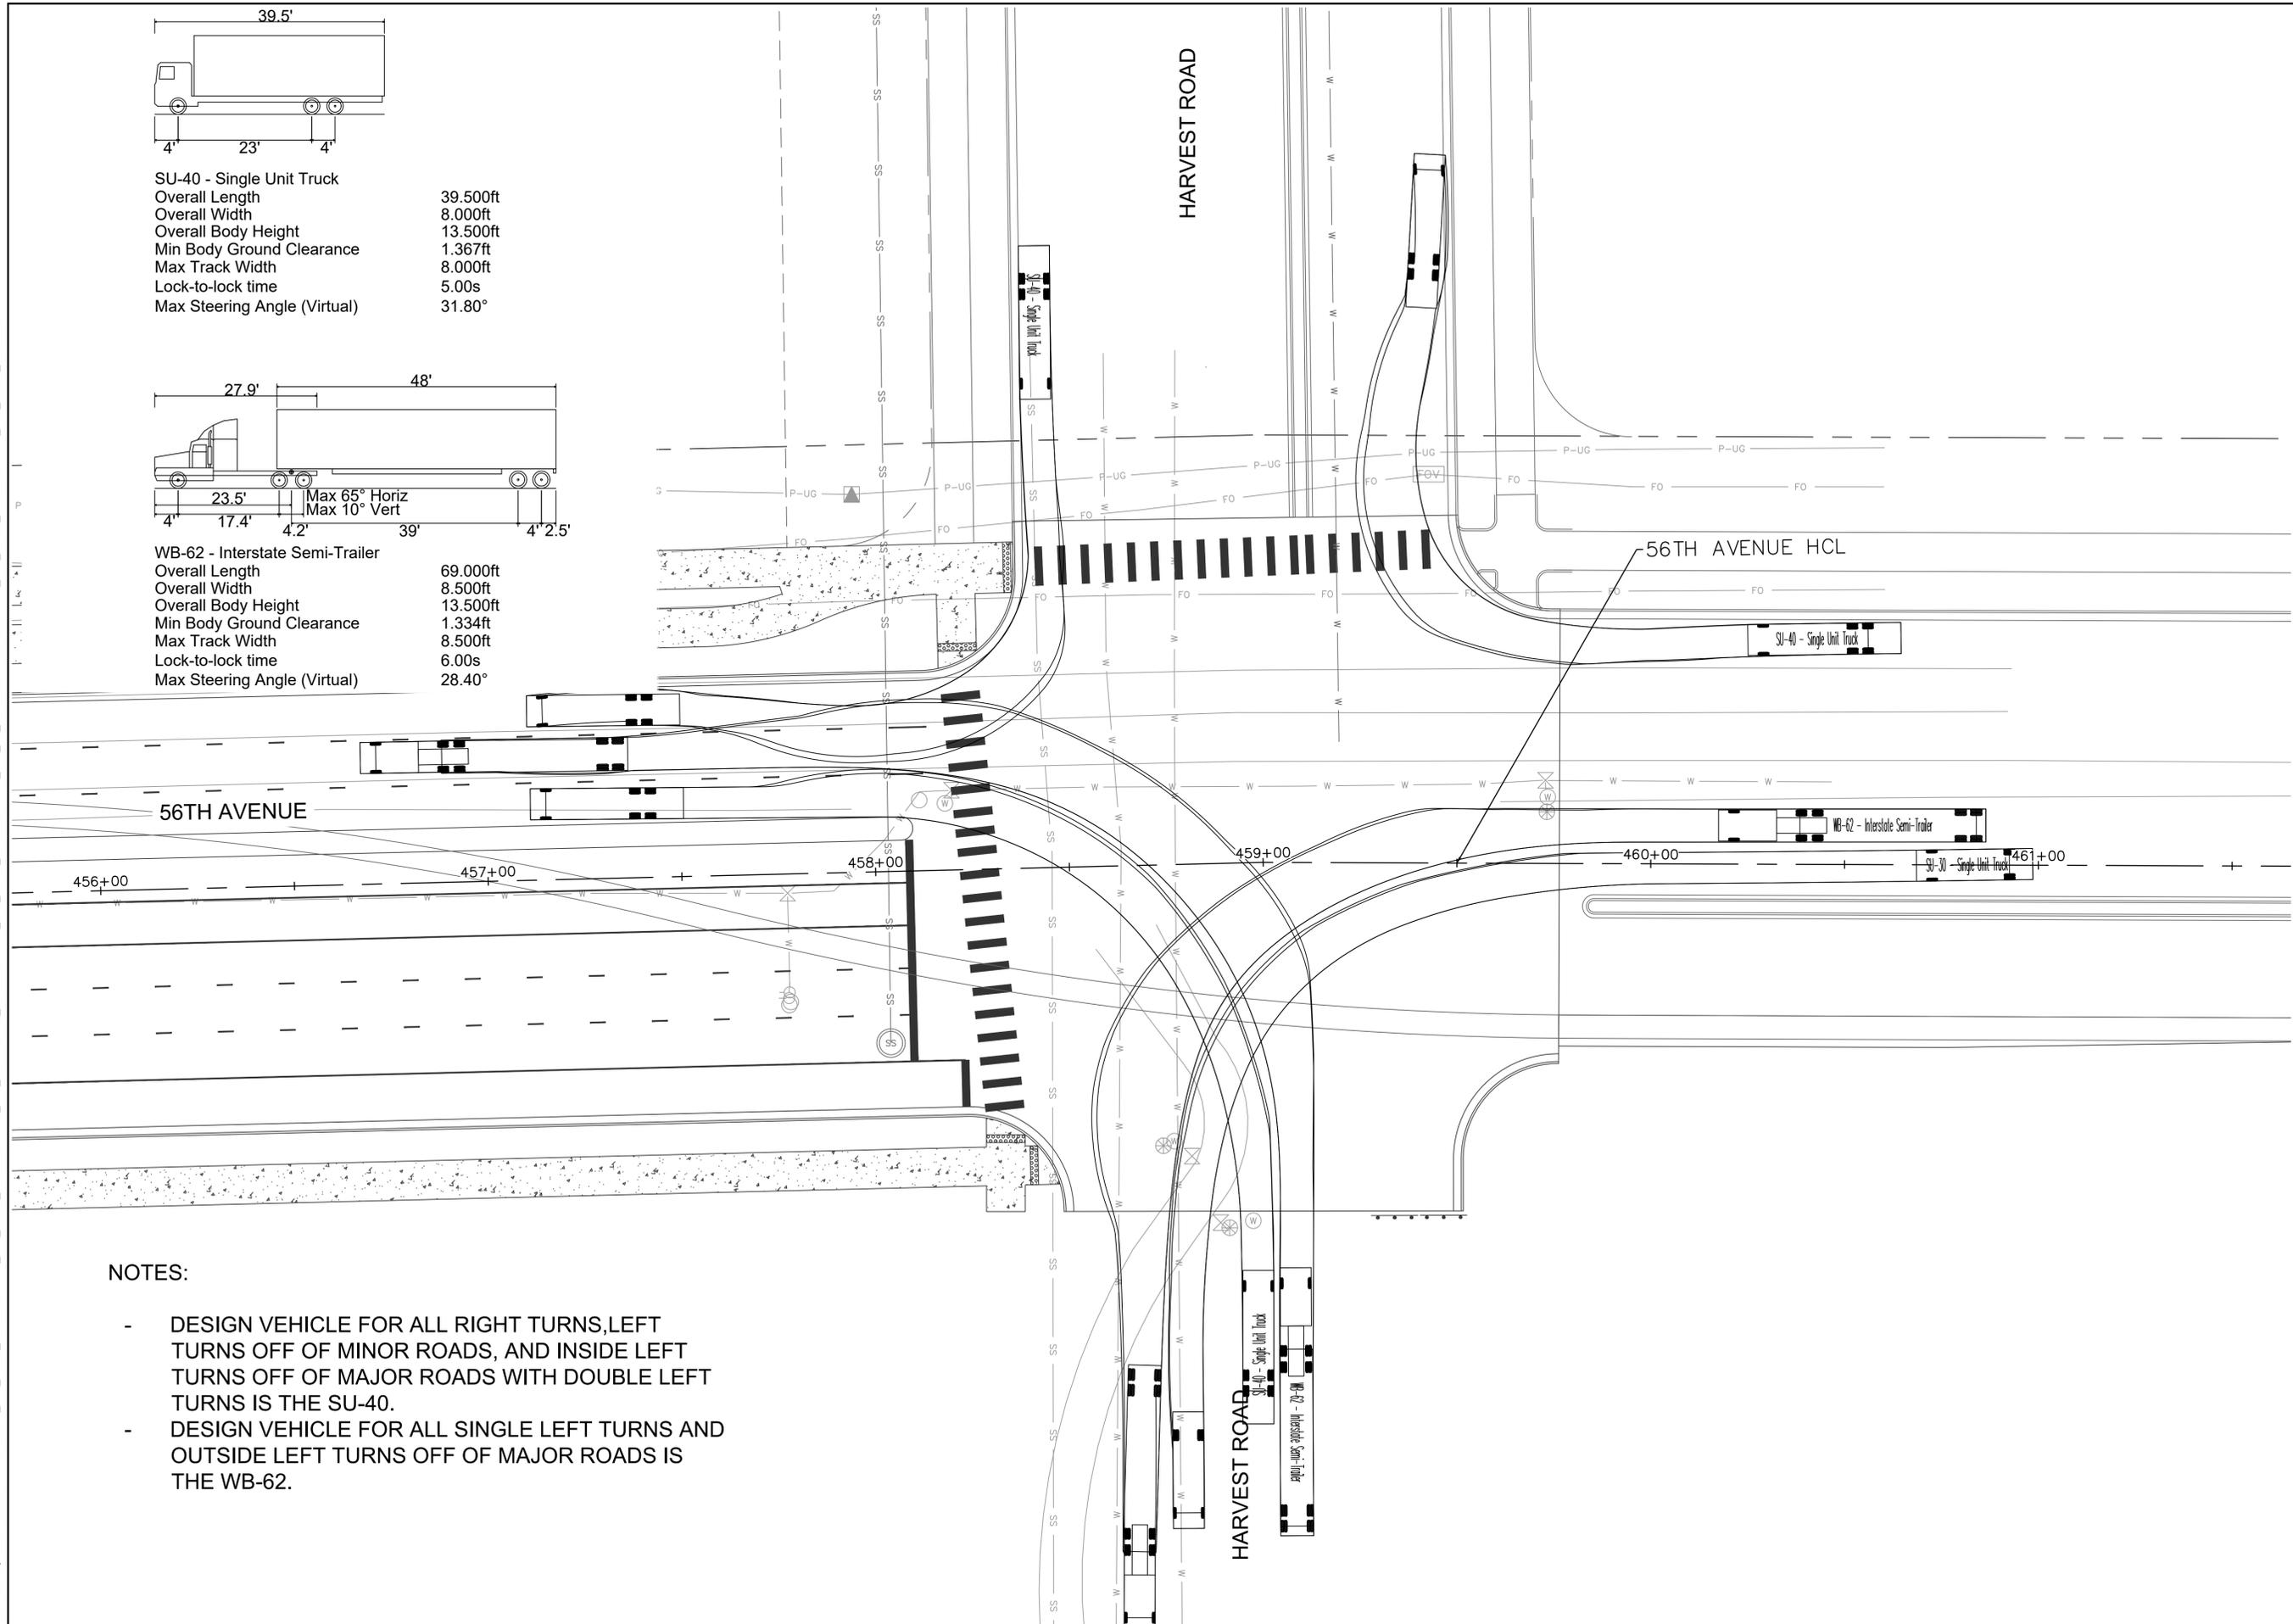

NOTES:

- DESIGN VEHICLE FOR ALL RIGHT TURNS, LEFT TURNS OFF OF MINOR ROADS, AND INSIDE LEFT TURNS OFF OF MAJOR ROADS WITH DOUBLE LEFT TURNS IS THE SU-40.
- DESIGN VEHICLE FOR ALL SINGLE LEFT TURNS AND OUTSIDE LEFT TURNS OFF OF MAJOR ROADS IS THE WB-62.



1880 Fall River Drive,
Suite 200
Loveland, CO 80538
TEL 970.461.7733
TEL 970.461.7733
www.olson.com

NOTE
THIS DOCUMENT HAS BEEN RELEASED BY OLSSON ONLY FOR REVIEW BY REGULATORY AGENCIES AND OTHER PROFESSIONALS, AND IS SUBJECT TO CHANGE. THIS DOCUMENT IS NOT TO BE USED FOR CONSTRUCTION.

OLSSON ASSUMES NO RESPONSIBILITY FOR EXISTING UTILITY LOCATIONS (HORIZONTAL OR VERTICAL). THE EXISTING UTILITIES SHOWN ON THIS DRAWING HAVE BEEN PLOTTED FROM THE BEST AVAILABLE INFORMATION. IT IS HOWEVER THE RESPONSIBILITY OF THE CONTRACTOR TO FIELD VERIFY THE LOCATION OF ALL UTILITIES PRIOR TO THE COMMENCEMENT OF ANY CONSTRUCTION ACTIVITIES.

REV. NO.	DATE	REVISIONS DESCRIPTION

TRUCK TURNING EXHIBIT
HARVEST ROAD & 56TH AVENUE - WESTBOUND
56TH AVENUE INFRASTRUCTURE SITE PLAN
E-470 TO HARVEST ROAD
AURORA, CO
2021

drawn by: NDS/BW
checked by: MJC
approved by: _____
QA/QC by: CMR
project no.: 021-02235
drawing no.: TRUCK TURNING EXHIBITS.DWG
date: 10/15/2021