



**PCCP CS ALBERTA CORNERSTAR, LLC**

**Title** • ELEVATIONS

**CORNERSTAR SITE PLAN NO 4 - 2007-6037-02**





CORNERSTAR DEVELOPMENT  
SITE PLAN 4A PARCEL LOCATED IN SECTION 29, TOWNSHIP 5 SOUTH,  
RANGE 66 WEST OF THE 6TH PRINCIPAL MERIDIAN  
COUNTY OF ARAPAHOE, STATE OF COLORADO

PCCP CS ALBERTA CORNERSTAR, LLC



Date: 05-30-07  
Proj No: 04027.01  
Drawn: GAR/JRG/GHT/LI  
Checked: TLR

Date	Issue
06/29/07	• SITE PLAN 4 SUBMITTAL
09/14/07	• SITE PLAN 4 RESUBMITTAL
10/31/07	• TECHNICAL CORRECTIONS
11/30/07	• MYLAR SUBMITTAL
01/30/08	• MYLAR REVISIONS
03/25/08	• MYLAR REVISIONS
04/07/08	• MINOR AMENDMENT
09/11/08	• ADMIN. AMENDMENT RESUB.
11/05/08	• MYLAR RESUBMITTAL

Title: ELEVATIONS

## JA FINISH LEGEND

B1	BRICK - ROBINSON - A.C. - COFFEEBEAN
B2	BRICK - ROBINSON - A.C. - MANITOU
B3	BRICK - ROBINSON - A.C. - WHEATFIELD
B5	BRICK - ROBINSON - A.C. - IMPERIAL 41G
B6	BRICK - ROBINSON - A.C. - T.B.D. BY OWNER
C1	CMU: BASALITE 339 GROUND FACED
C2	CMU: BASALITE 339 SPLIT FACED
E1	DRYVIT: MOSS #478
E4	DRYVIT: FRENCH TOAST
E6	DRYVIT: COTTON #442
E7	DRYVIT: COTTON #442
E8	C.B.S.: BENJAMIN MOORE 1039 STONE HOUSE
F3	FABRIC: SUNBRELLA - PLUM 4649
F4	FABRIC: SUNBRELLA - BLACK
F7	FABRIC: SUNBRELLA - ASPEN 4668
G1	STOREFRONT CHAMPAGNE ALUMINUM W/ CLEAR GLAZING
G2	STOREFRONT CHAMPAGNE ALUMINUM W/ BACK-LIT FROSTED ACRYLIC PANELS
G3	STOREFRONT HARTFORD GREEN ALUMINUM W/ CLEAR GLAZING
G4	STOREFRONT HARTFORD GREEN ALUMINUM W/ BACK-LIT FROSTED ACRYLIC PANELS
G5	T025-BR01 SEMI GLOSS PEARLESCENT BRONZE POWDER COATED STEEL FRAME W/ BACK-LIT FROSTED ACRYLIC PANELS
M1	METAL CAP FLASHING COLOR: CHAMPAGNE BY BERRIDGE
P1	PAINTED STEEL FRAME COLOR: RAL 3009
P2	FLAT PREFINISHED METAL PANEL BY REYNOLBOND. COLOR: TO MATCH BERRIDGE ANTIQUE COPPER-COTE
P3	FLAT PREFINISHED METAL PANEL BY REYNOLBOND. COLOR: TO MATCH BERRIDGE SIERRA TAN
P4	CORRUGATED PRE FINISHED 'S' DECK METAL PANEL BY BERRIDGE. COLOR: BURGUNDY
P7	CORRUGATED PRE FINISHED 'S' DECK METAL PANEL BY BERRIDGE. COLOR: SIERRA TAN
P8	COORIGATED MTL. PANEL PER DSW SPECS.
P9	CORRUGATED PRE FINISHED 'S' DECK METAL PANEL BY BERRIDGE. POWDER COAT: CUSTOM COLOR TO MATCH "BEST BUY BLUE"
P10	FLAT PREFINISHED METAL PANEL BY REYNOLBOND. COLOR: TO MATCH BERRIDGE DEEP RED
P11	PAINTED STEEL. SW 7039 VIRTUAL TAUPE BY SHERWIN WILLIAMS
P15	FLAT PREFINISHED METAL PANEL BY REYNOLBOND. COLOR: TO MATCH BEST BUY BLUE
P16	FLAT PREFINISHED METAL PANEL BY REYNOLBOND. COLOR: TO MATCH DRYVIT FRENCH TOAST #400
PT1	PAINT - SMOOTH COLOR: BENJAMIN MOORE 2163-30
SC1	CONCRETE - SMOOTH COLOR: DRYVIT SWISS MOCHA #306
SC2	CONCRETE - DIAGONAL FORM LINER BY GREENSTREAK. STYLE #305 COLOR: BENJAMIN MOORE 2163-30
SC3	CONCRETE - HORIZONTAL FORM LINER BY GREENSTREAK. STYLE #309 COLOR: DRYVIT SWISS MOCHA #306
SC4	CONCRETE - VERTICAL FORM LINER BY GREENSTREAK. STYLE #302 COLOR: BENJAMIN MOORE HC-49
SC5	CONCRETE - HORIZONTAL FORM LINER BY GREENSTREAK. STYLE #302 COLOR: DRYVIT SWISS MOCHA #306
SC6	CONCRETE - VERTICAL FORMLINER BY GREENSTREAK STYLE #309 COLOR: BENJAMIN MOORE 2163-30
SC7	CONCRETE - SMOOTH COLOR: BENJAMIN MOORE HC-49
SC8	CONCRETE - HORIZONTAL FORMLINER BY GREENSTREAK STYLE #309 COLOR: BENJAMIN MOORE 2163-30
SC9	CONCRETE - VERTICAL FORM LINER BY GREENSTREAK. STYLE #302 COLOR: DRYVIT SWISS MOCHA #306
SC10	CONCRETE - SMOOTH COLOR: BENJAMIN MOORE 2161-40
SC11	CONCRETE - VERTICAL FORM LINER BY GREENSTREAK. STYLE #353 COLOR: BENJAMIN MOORE 2161-40
SC12	CONCRETE - HORIZONTAL FORM LINER BY GREENSTREAK. STYLE #353 COLOR: BENJAMIN MOORE 2161-40
SC13	CONCRETE - HORIZONTAL FORM LINER BY GREENSTREAK. STYLE #302 COLOR: BENJAMIN MOORE HC-49
SC19	CONCRETE - SMOOTH COLOR: BENJAMIN MOORE 2163-30
ST1	STONE: 12"x24"x3-5/8" STONE VENEER SMOOTH FACED BY ARRISCRAFT COLOR: PECAN
ST2	STONE: 12"x24"x3-5/8" STONE VENEER ROCKED FACED BY ARRISCRAFT COLOR: PECAN
ST3	STONE: 12"x24"x3-5/8" STONE VENEER SMOOTH FACED RENAISSANCE STONE CARAMEL
W1	WOOD PANEL: TRESPA COLOR: MONTREUX SUNGLOW
W2	WOOD PANEL: TRESPA COLOR: PACIFIC BOARD EXTERIOR LAP SIDING: COLONIAL ROUGHSAWN HARDPLANK LAP SIDING AS MANUFACTURED BY JAMES HARDPLANK BUILDING PRODUCTS
W4	STAIN COLORS: % CEDAR, % MAHOGANY, % MAHOGANY BLACK (3/2 BLEND), % REDWOOD
W5	WOOD PANEL: TRESPA COLOR: WENGE

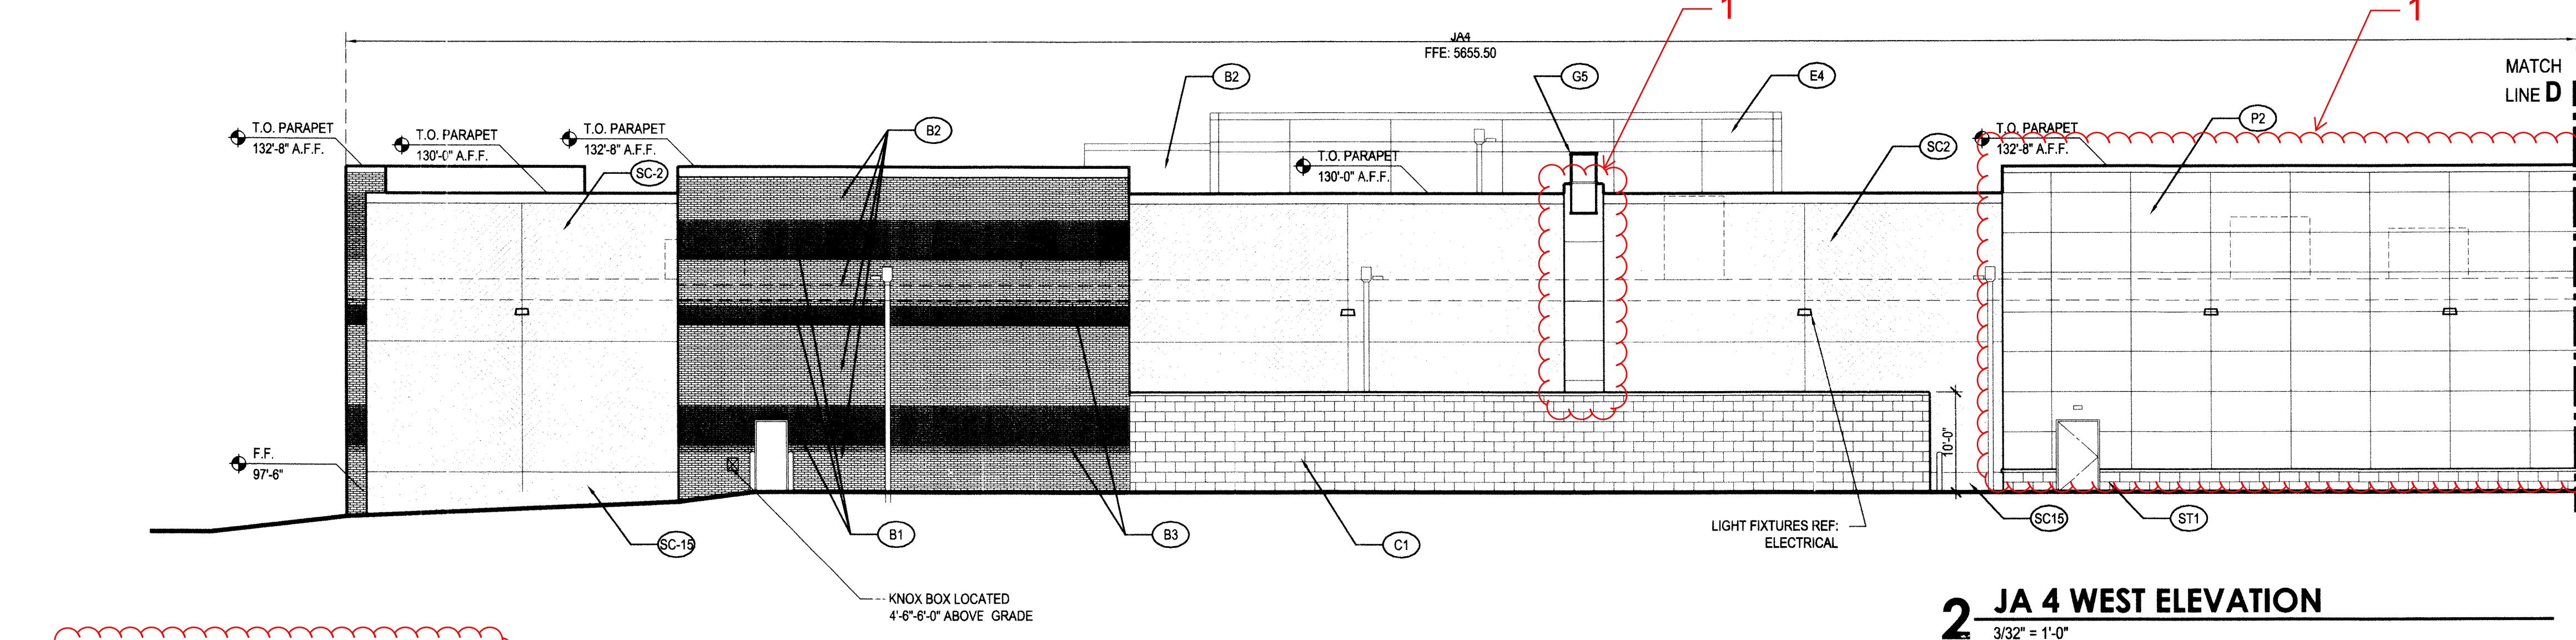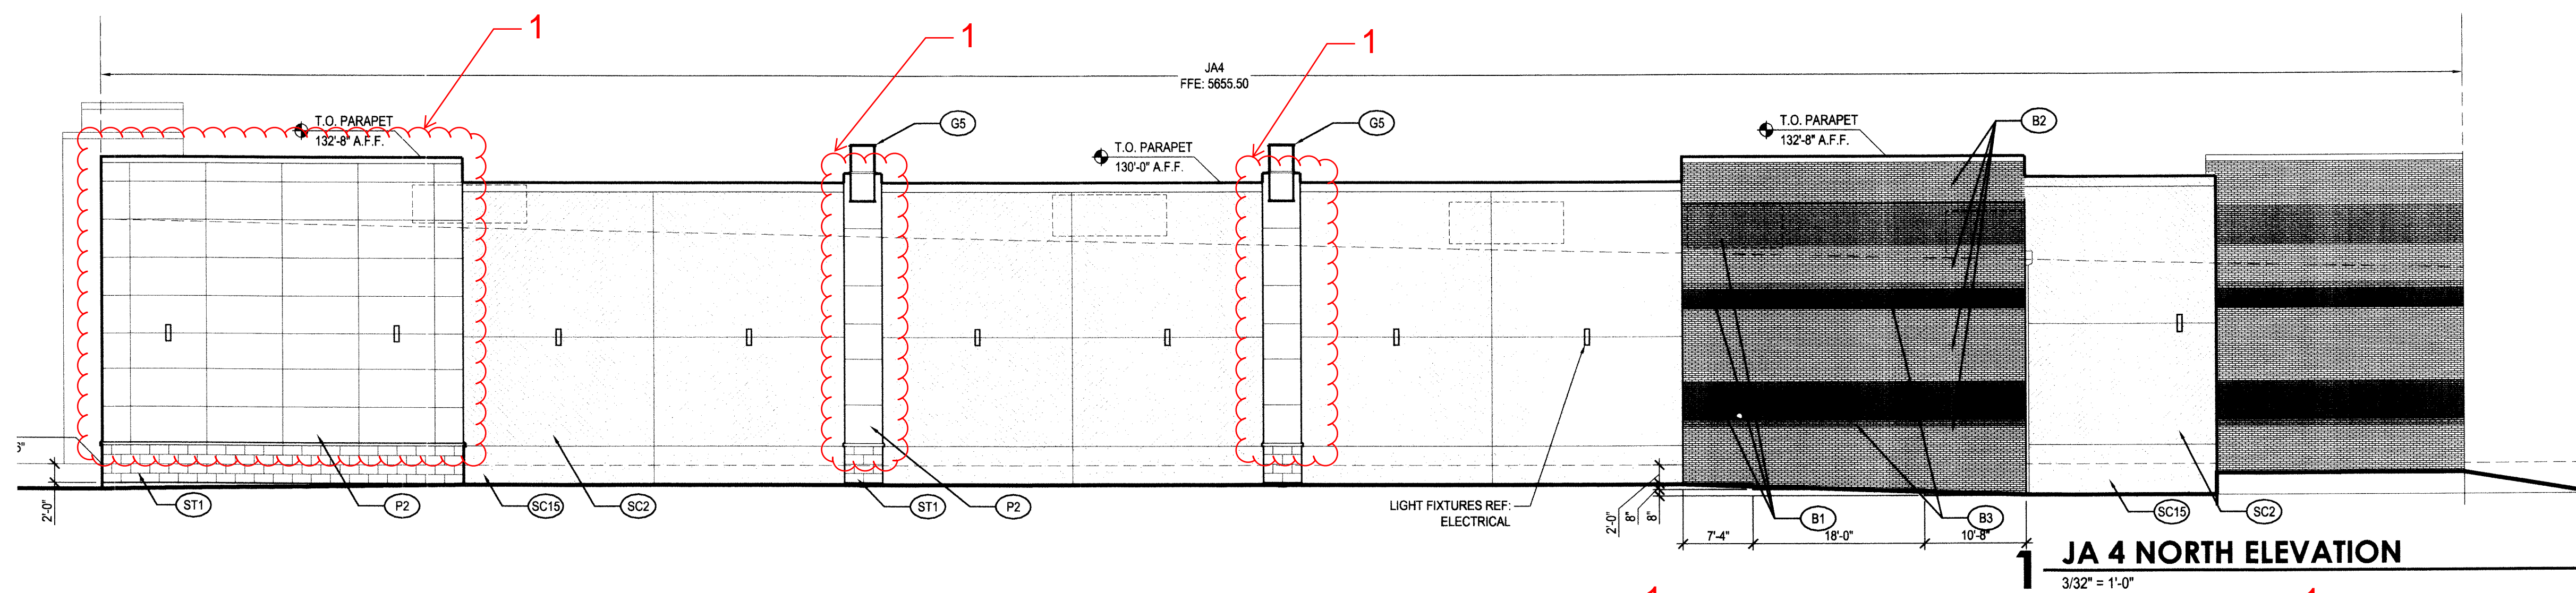

1. Metal panel to be painted - see attached sheets for more info.

