
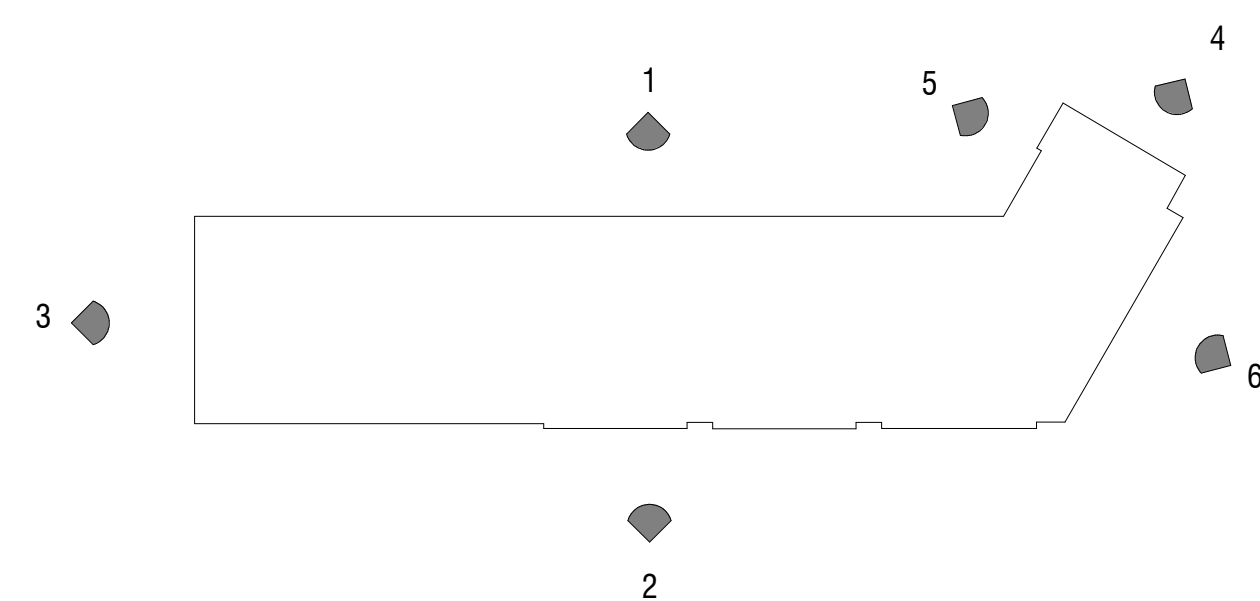
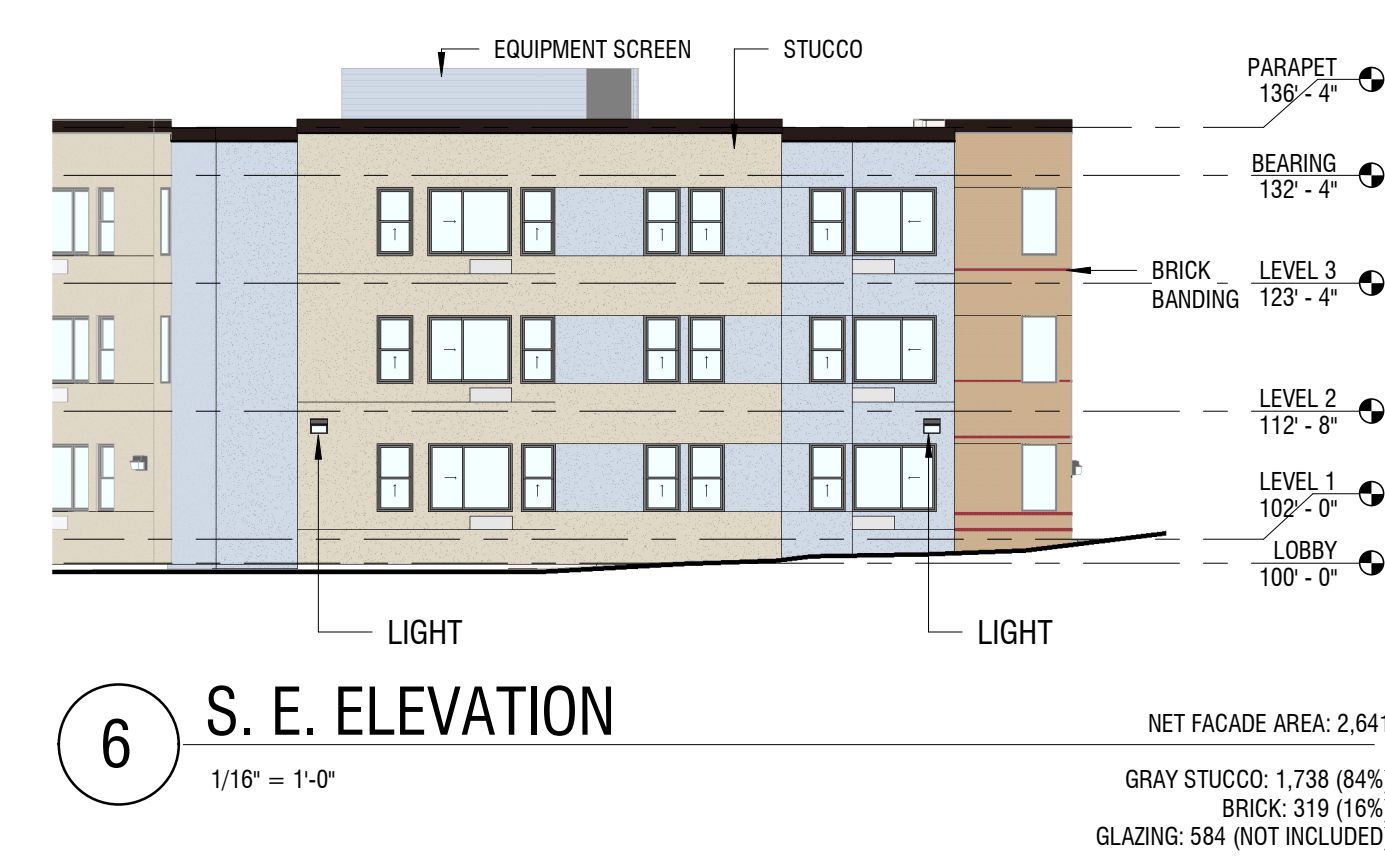
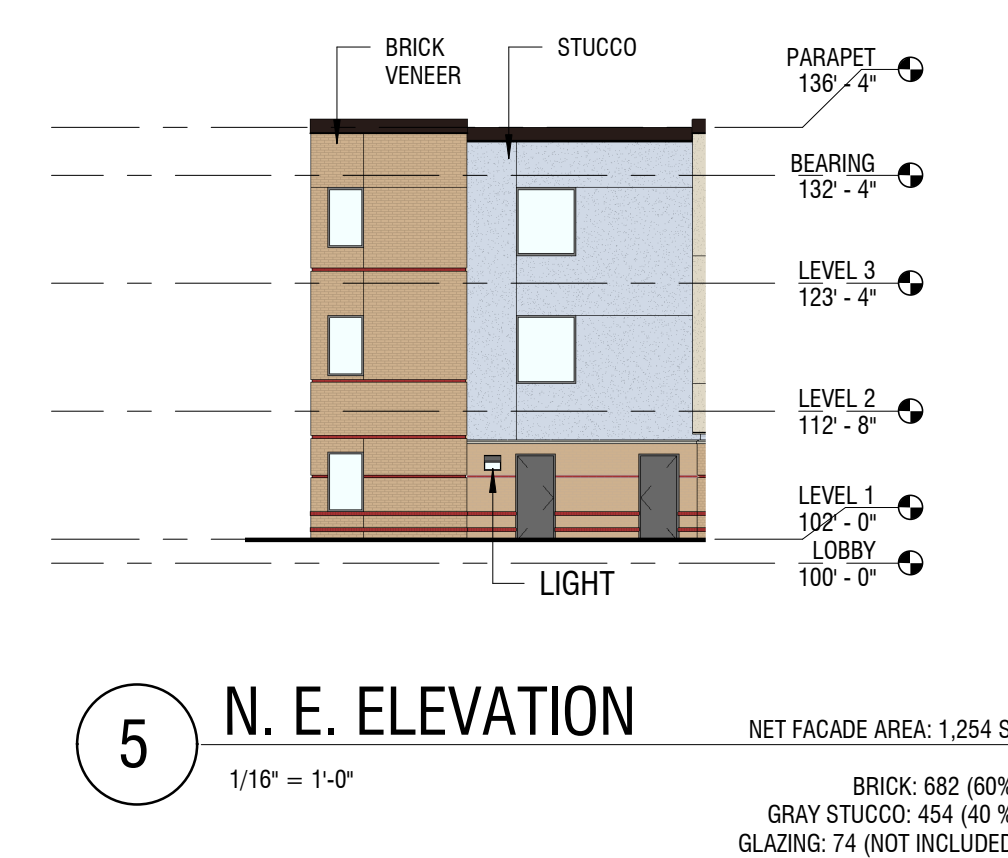
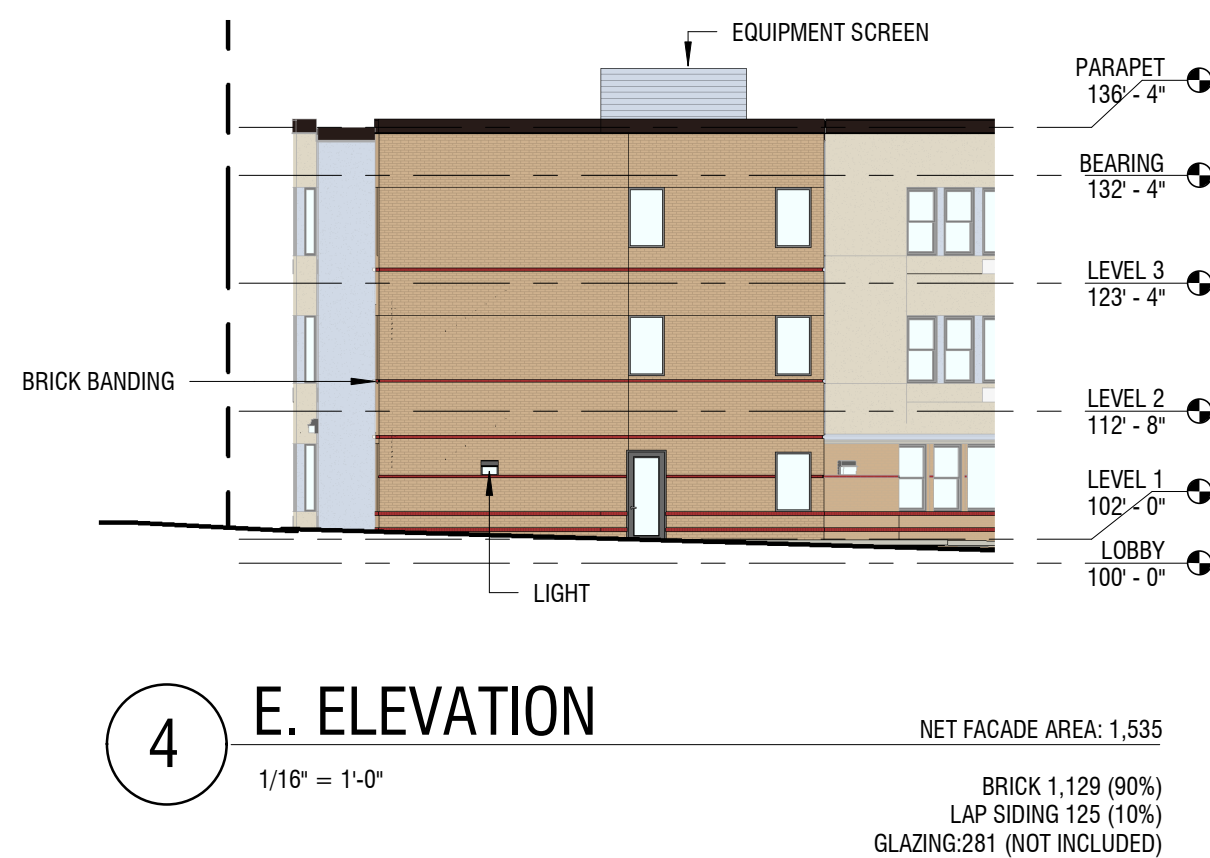
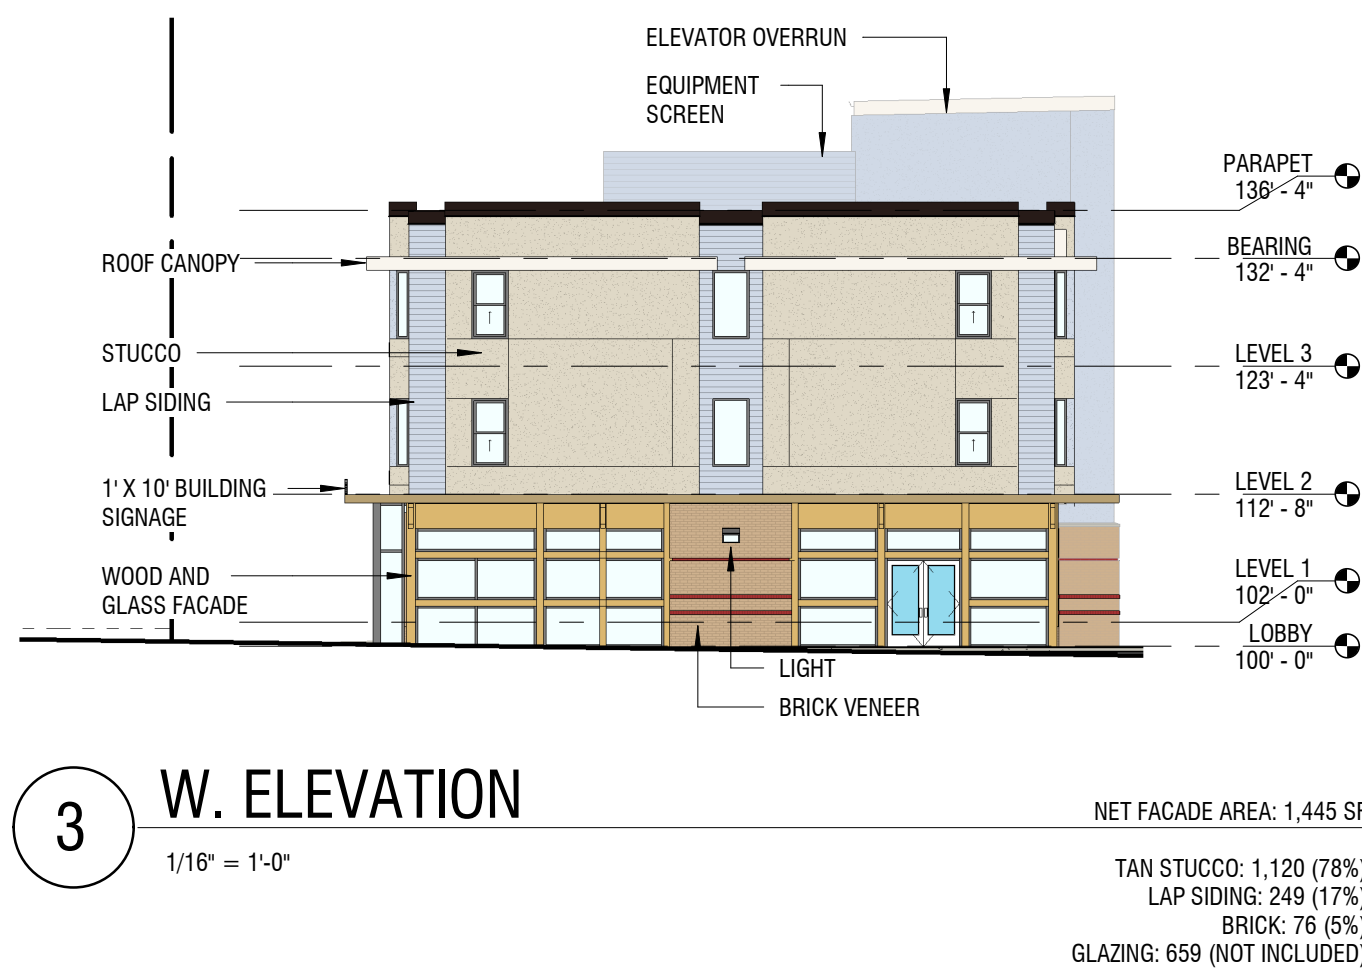
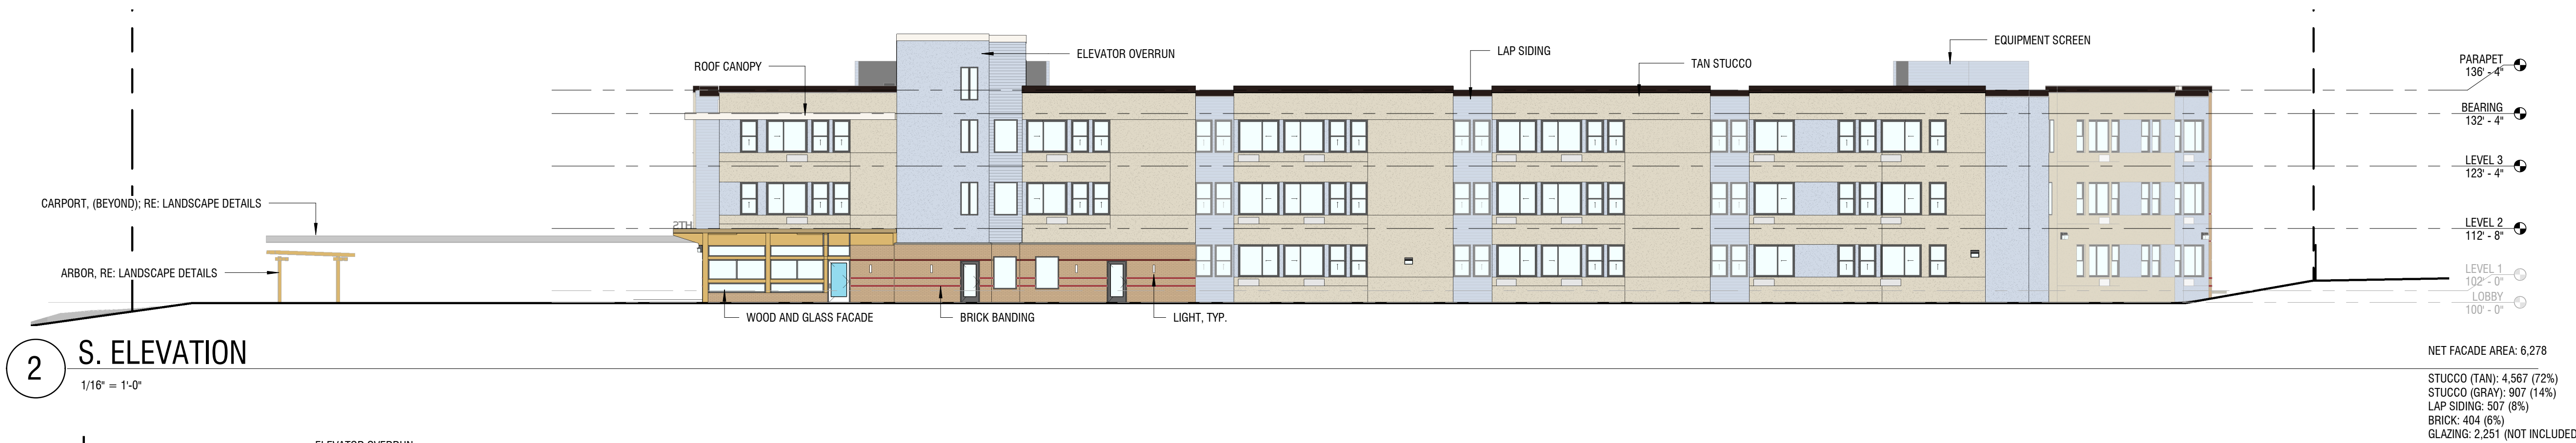


PROVIDENCE AT THE HEIGHTS
SITE PLAN - WITH WAIVERS
BUILDING ELEVATIONS

NO.	DATE	REMARKS
1	5/31/2018	SP-02

JOB NO.:	17012.00
PA / PM:	KM
DRAWN BY:	KM
DATE:	03/16/2018

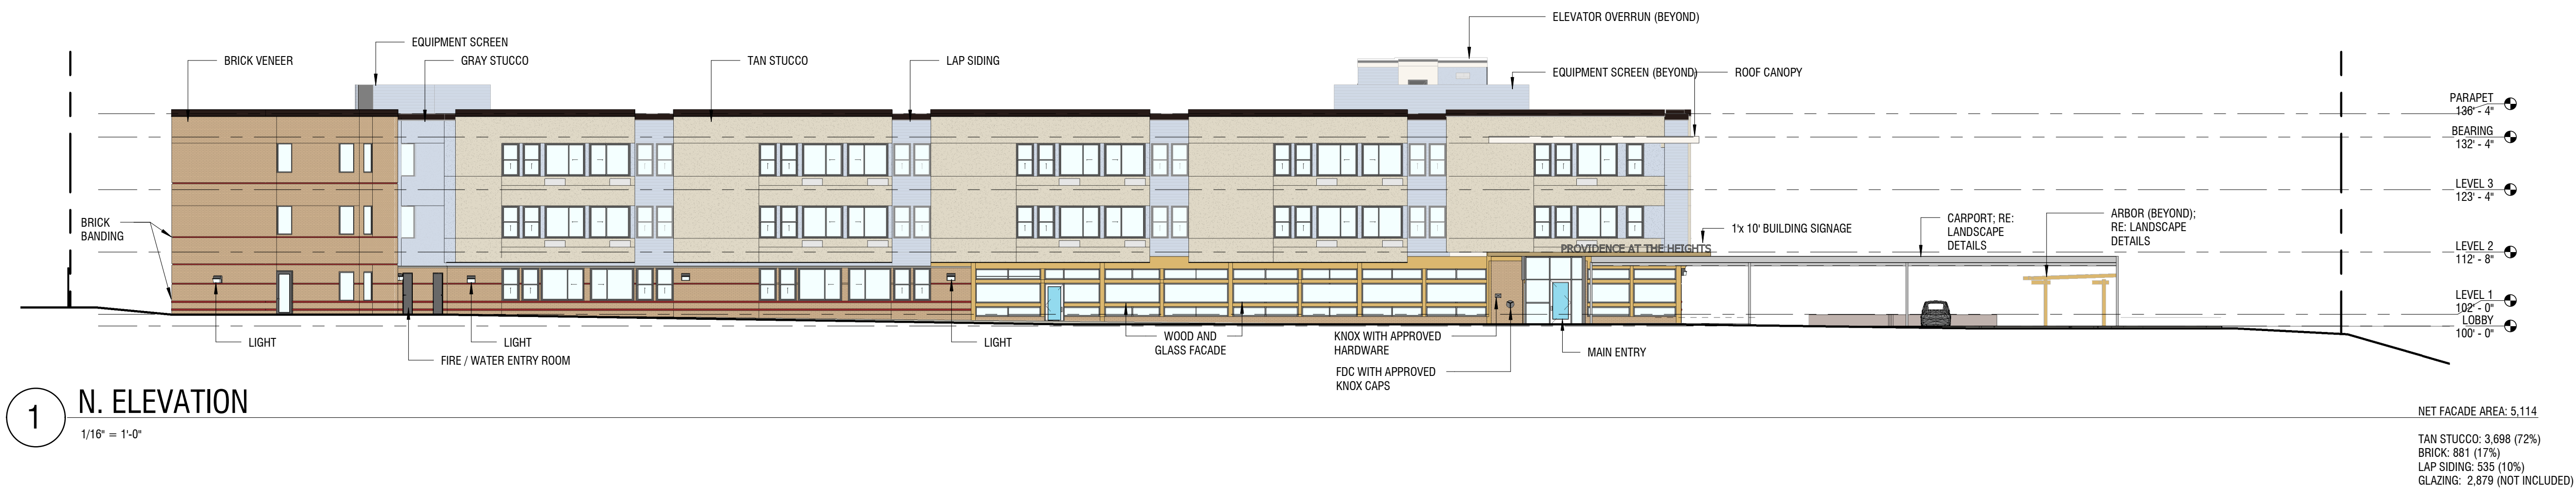

ELEVATION VIEW KEY

MATERIAL LEGEND	
	MATERIAL: STUCCO COLOR: TAN / GRAY TOTAL AREA: 12,484 % OF TOTAL: 52%
	MATERIAL: BRICK COLOR: TERRACOTTA TOTAL AREA: 3,491 % OF TOTAL: 14.5%
	MATERIAL: LAP SIDING COLOR: BLUE-GRAY TOTAL AREA: 1,291 % OF TOTAL: 5.3%
	MATERIAL: GLASS COLOR: TRANSPARENT TOTAL AREA: 6,771 % OF TOTAL: 28.2%
NET FACADE AREA: 24,012	