



BUBBLE TIME 4
SITE PLAN AND CONDITIONAL USE
LOT 4, BLOCK 1, CITY CENTER MARKETPLACE SUBDIVISION FILING NO.2
A PORTION OF THE NORTHWEST 1/4 OF SECTION 17, TOWNSHIP 4 SOUTH
RANGE 66 WEST, 6TH PRINCIPAL MERIDIAN
CITY OF AURORA, COUNTY OF ARAPAHOE, STATE OF COLORADO

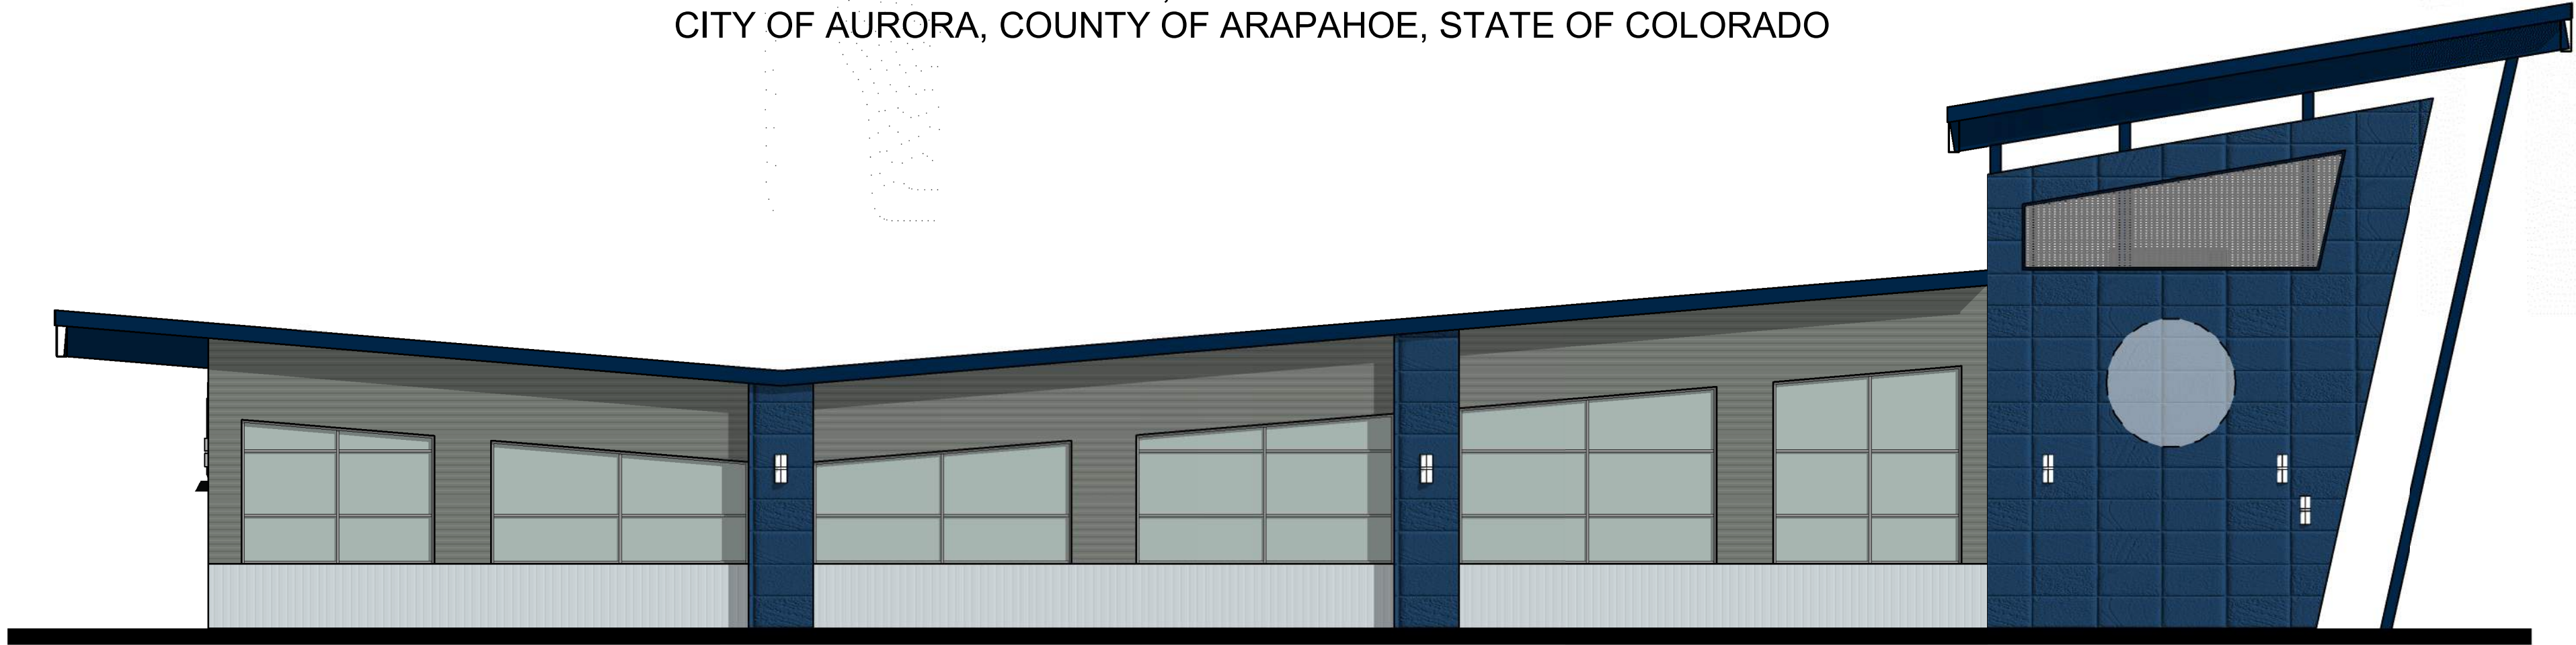

1
11 of 10
NORTH ELEVATION
1/8" = 1'-0"



2
11 of 10
EAST ELEVATION
1/8" = 1'-0"

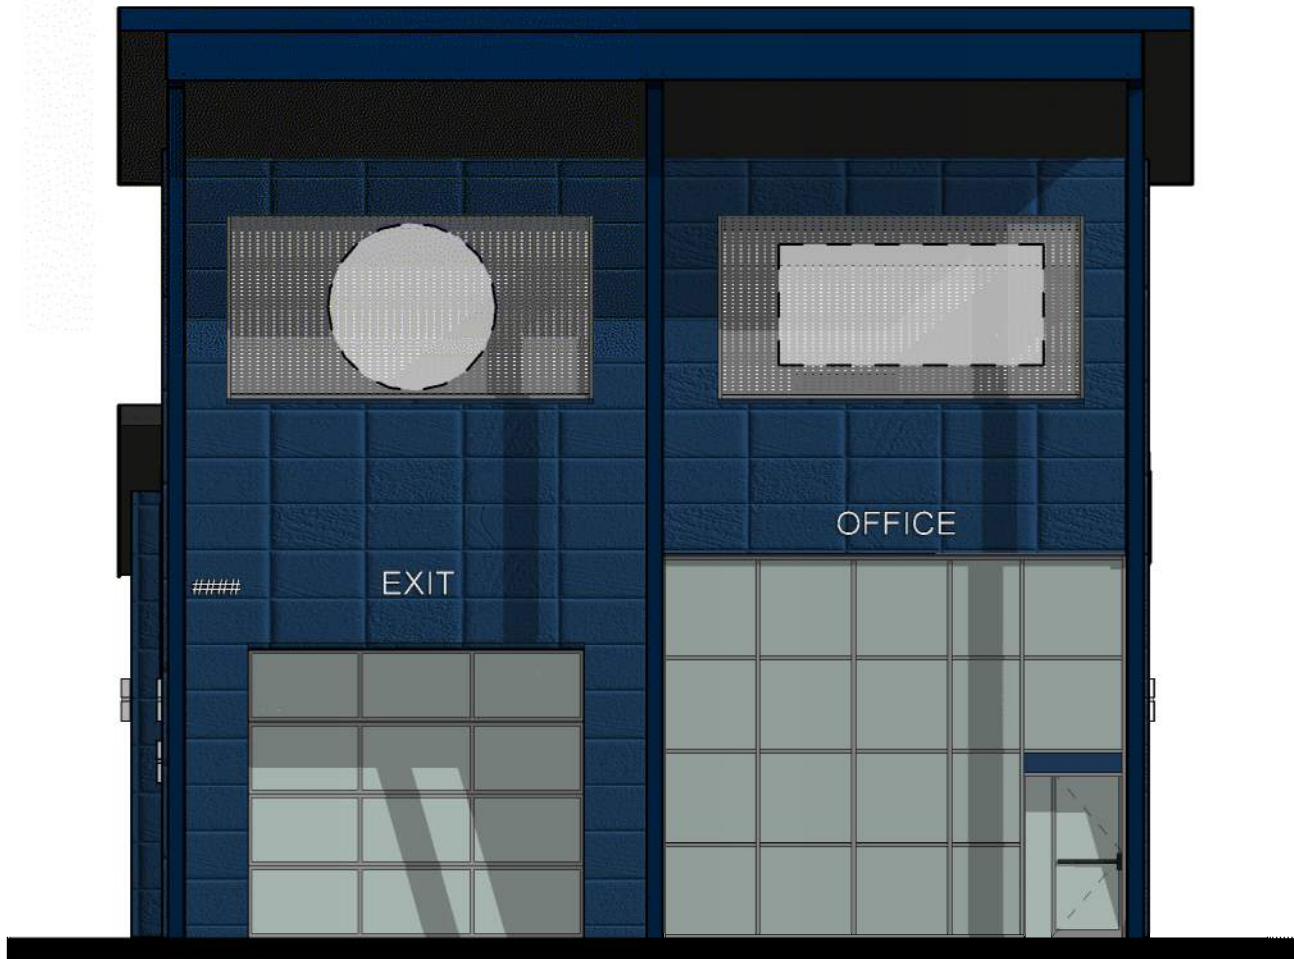

3
11 of 10
WEST ELEVATION
1/8" = 1'-0"



4
11 of 10
SOUTH ELEVATION
1/8" = 1'-0"

PROJECT NO. 0202.47		SHEET NO. 11 of 10	
H O V E R ARCHITECTURE 8950 BARRONS BLVD, SUITE 102 HIGHLAND, CO 80143 (720) 775-2800		Bubble Time 04 15400 E Alameda Pkwy Aurora, CO 80017 SITE PLAN ELEVATIONS - COLOR	
DESIGNED BY: Designer		Kimley»Horn	
DRAWN BY: Author		© 2020 KIMLEY-HORN AND ASSOCIATES, INC. 1635 Foxtrail Drive, Suite 214 Loveland, Colorado 80538 (303) 228-2300	
CHECKED BY: Checker		NO.	
DATE: Issue Date		DESCRIPTION	
		BY	
		DATE	
		APPR	