
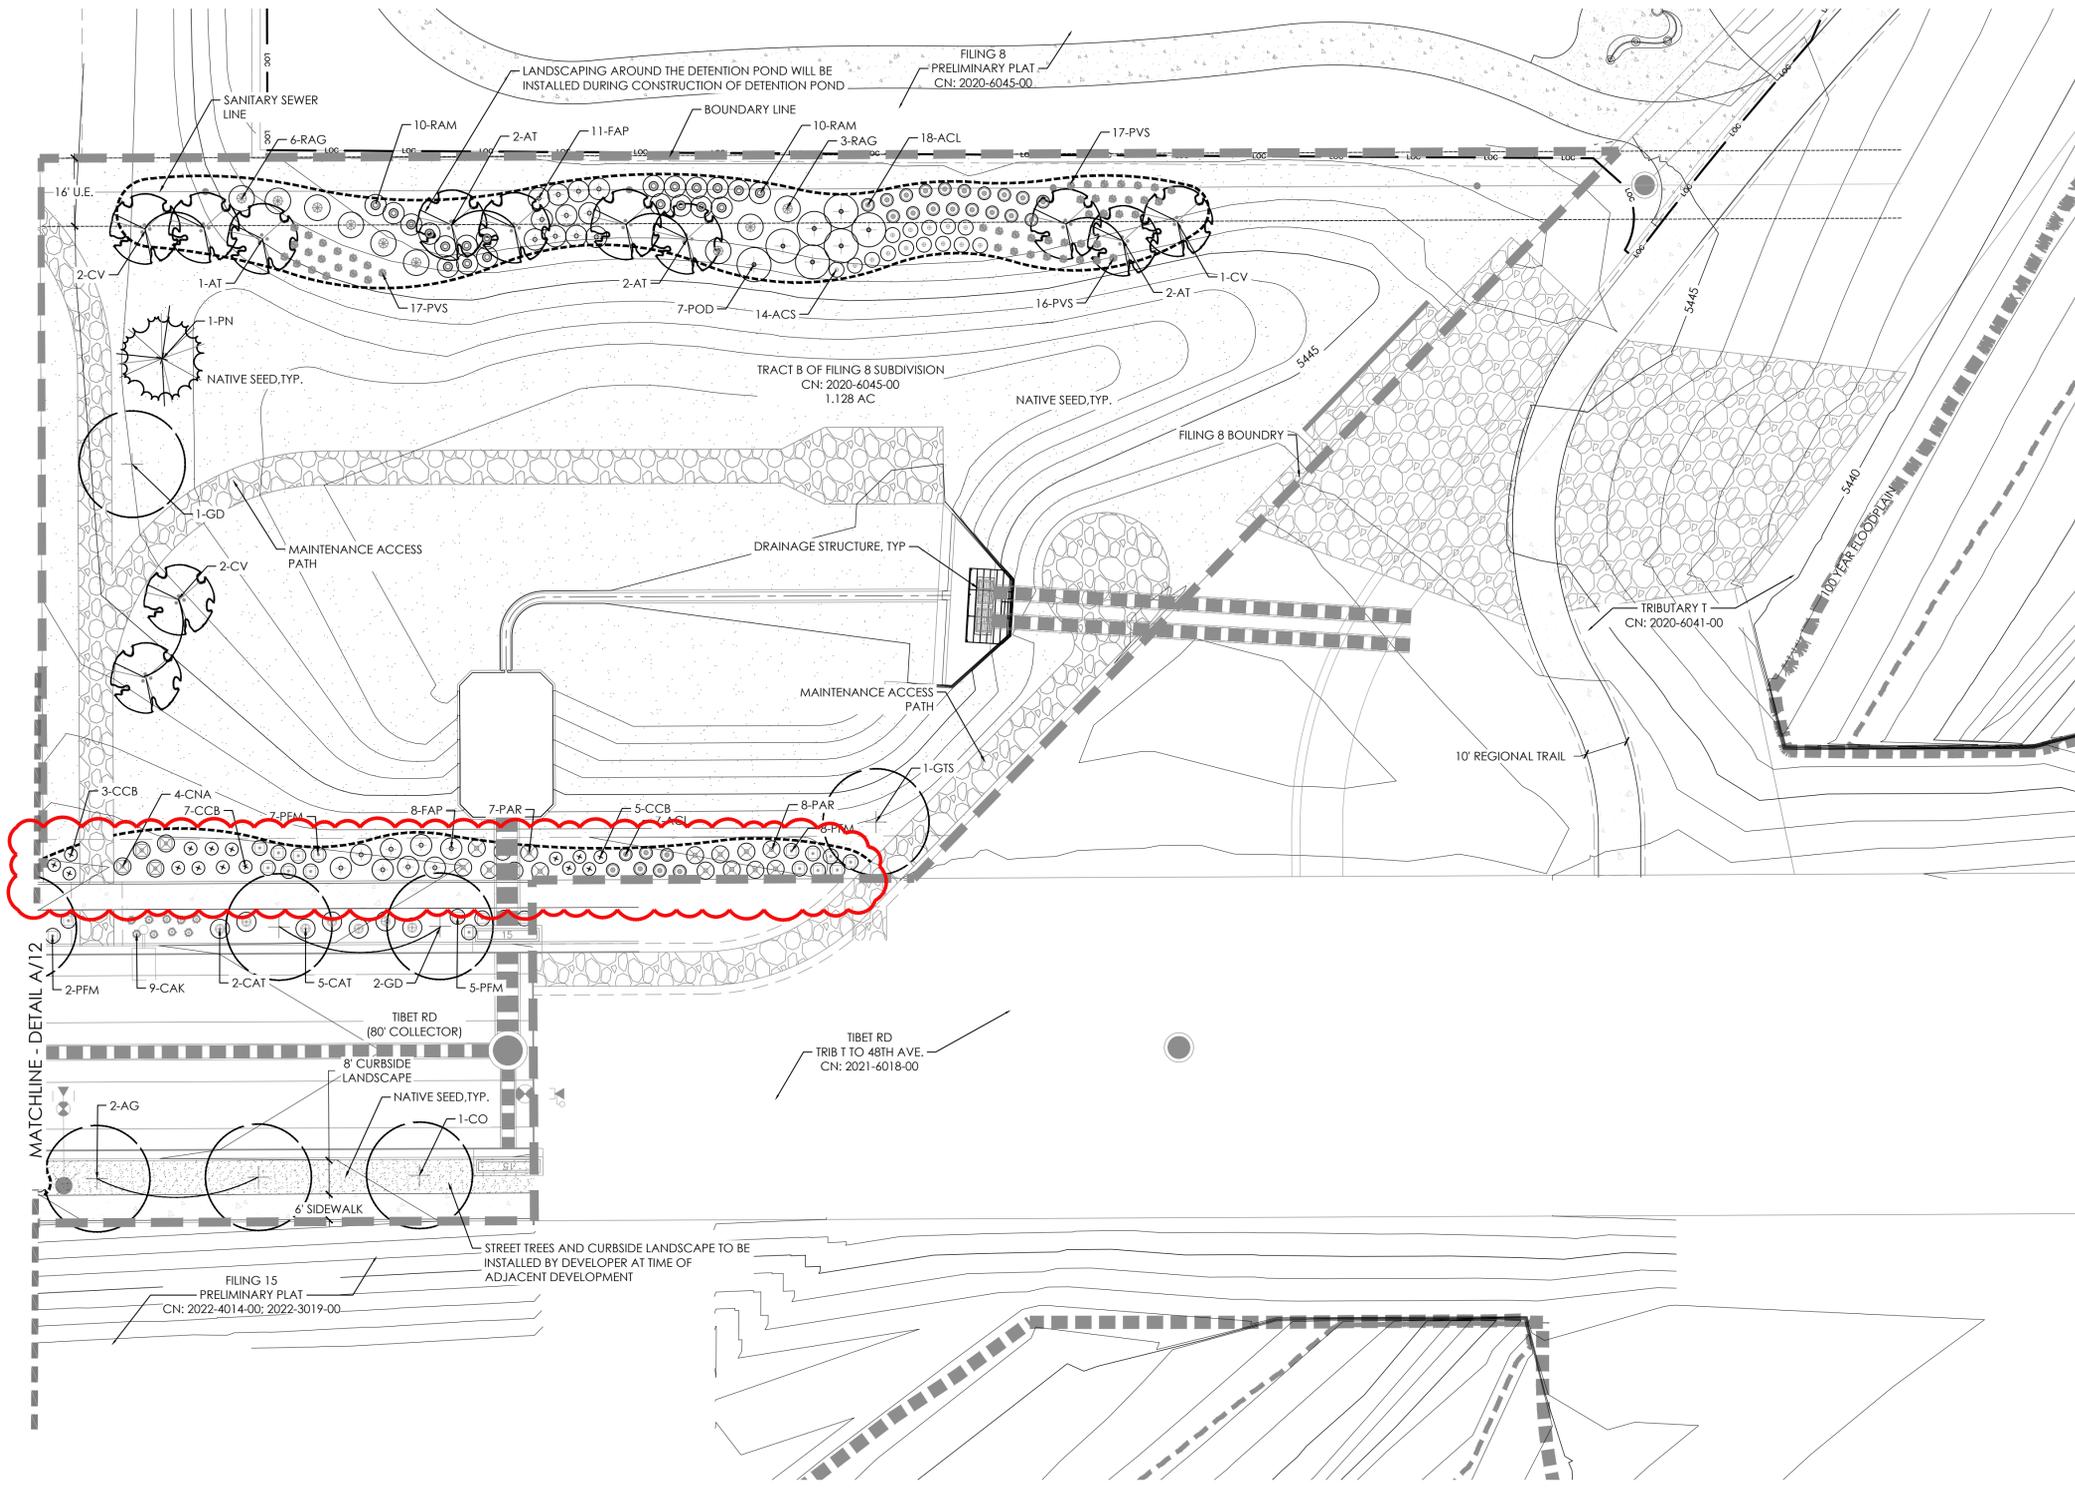


P:\OAKWOOD MASTER FOLDER\GVR EAST-CURRENT\_TIBET ROAD\CAD\SUBMITTALS\PHASE 1 A1\GVR-E\_TIBET-RD\_LANDSCAPE.DWG  
8/16/2022 3:21 PM  
DILLON COOK

**LEGEND**

-  STREET TREE
  -  SHRUBS
  -  NATIVE SEED MIX
  -  CONCRETE WALK
  -  CRUSHER FINES BIKE PATH
  -  STEEL EDGER
  -  SIGHT LINE
  -  BOUNDARY LINE
  -  LIGHT POLE
  -  FIRE HYDRANT
- U.E. = UTILITY EASEMENT    S.E. = SIDEWALK EASEMENT  
G.E. = GAS EASEMENT


**KEY MAP**

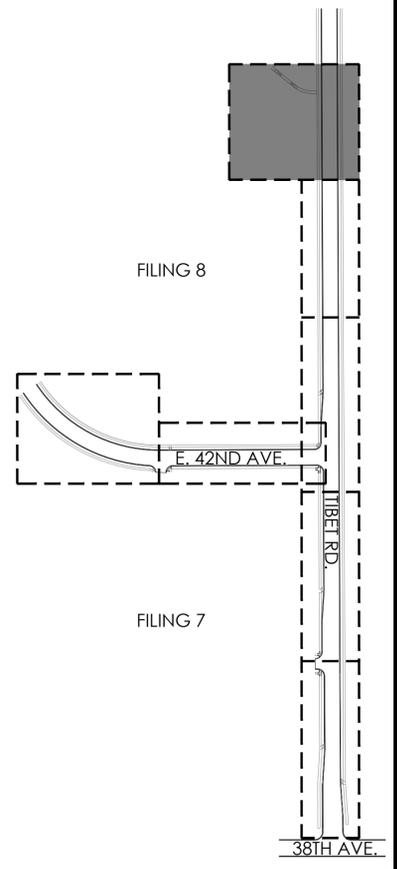

- NOTES:**
- ALL PROPOSED LANDSCAPING WITHIN THE SIGHT TRIANGLE SHALL BE IN COMPLIANCE WITH COA ROADWAY SPECIFICATIONS, SECTION 4.04.2.10.
  - CURBSIDE LANDSCAPE TO BE CONSTRUCTED AT TIME OF ADJACENT DEVELOPMENT.

 **AMENDMENT 1**  
- REMOVE CRUSHER FINES BIKE PATH

**NOT FOR CONSTRUCTION**

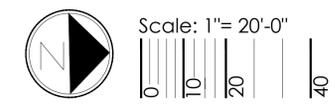

GVRE TIBET ROAD  
TITLE: LANDSCAPE PLAN  
DATE: August 16, 2022

 **terraccina design**  
10200 E. Girard Ave, A-314  
Denver, CO 80231  
ph: 303.632.8867




**SHEET 11 OF 16**

P:\OAKWOOD MASTER FOLDER\GVR EAST-CURRENT\_TIBET ROAD\CAD\SUBMITTALS\PHASE 1 A1\GVR-E\_TIBET-RD\_LANDSCAPE.DWG  
8/16/2022 3:21 PM  
DILLON COOK

**LEGEND**

-  STREET TREE
  -  SHRUBS
  -  NATIVE SEED MIX
  -  CONCRETE WALK
  -  CRUSHER FINES BIKE PATH
  -  STEEL EDGER
  -  SIGHT LINE
  -  BOUNDARY LINE
  -  LIGHT POLE
  -  FIRE HYDRANT
- U.E. = UTILITY EASEMENT  
G.E. = GAS EASEMENT
- S.E. = SIDEWALK EASEMENT

**KEY MAP**

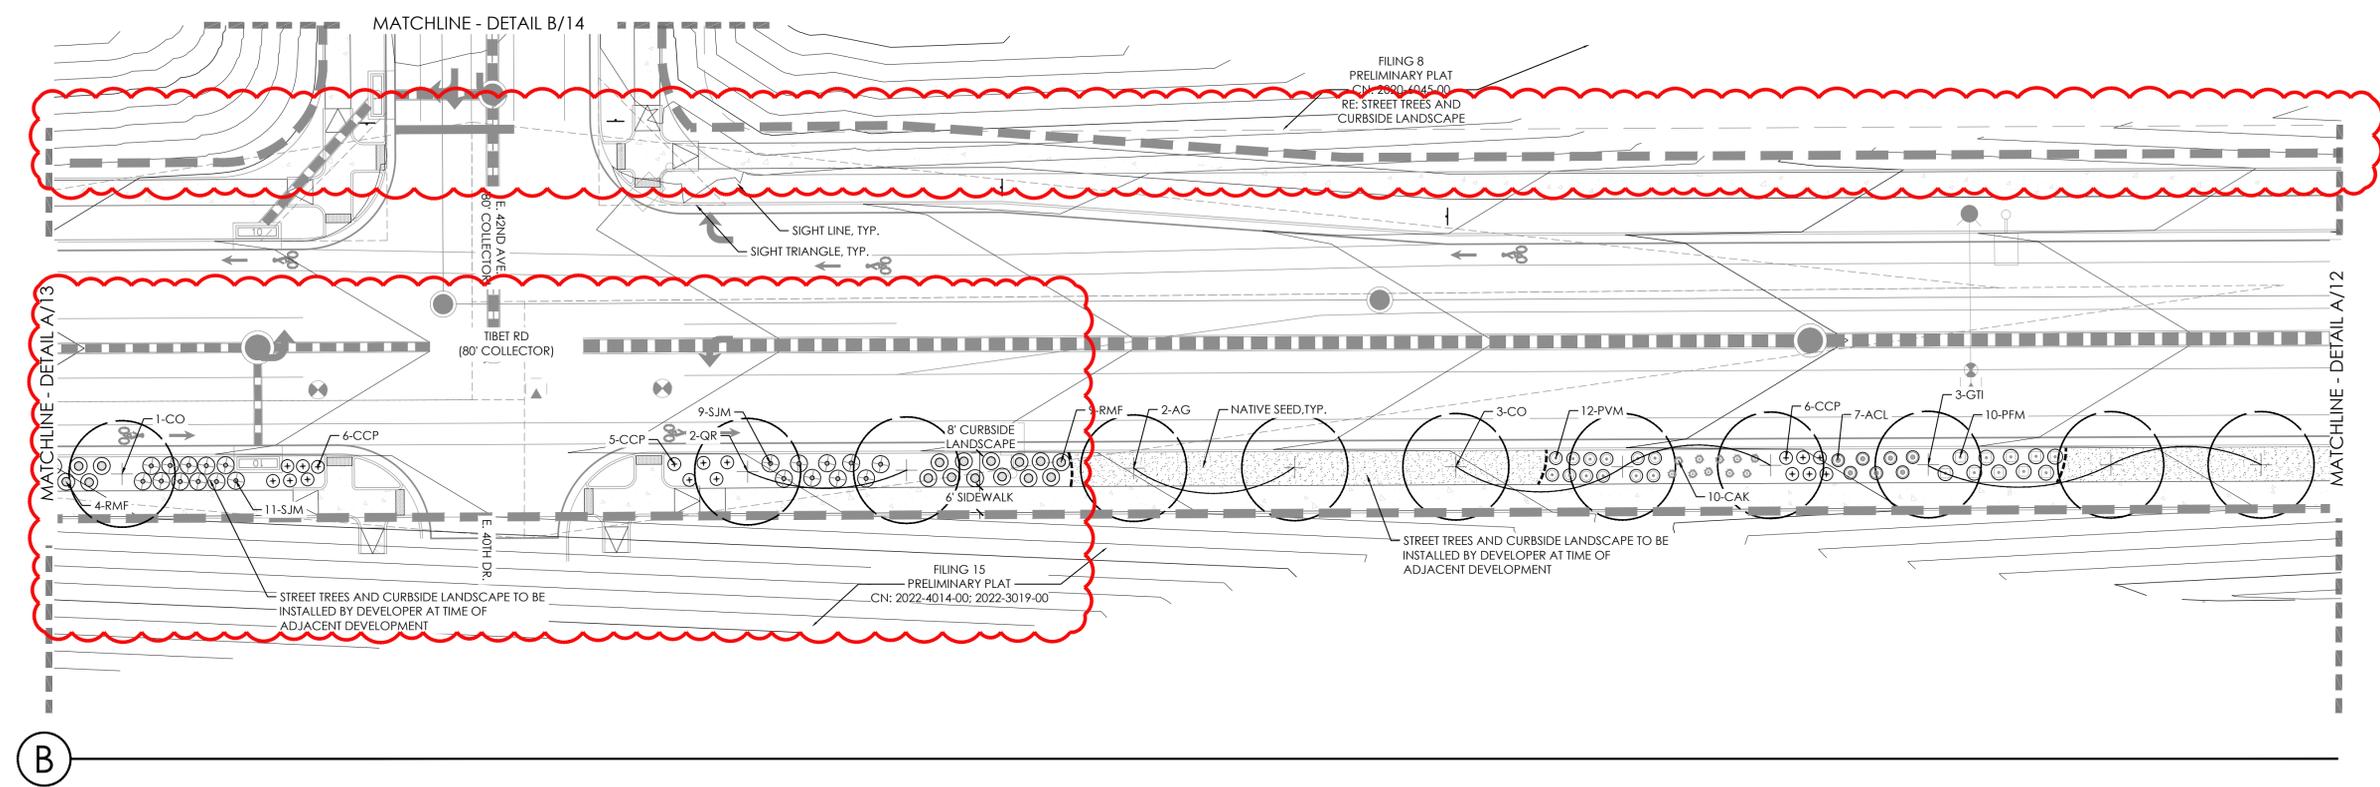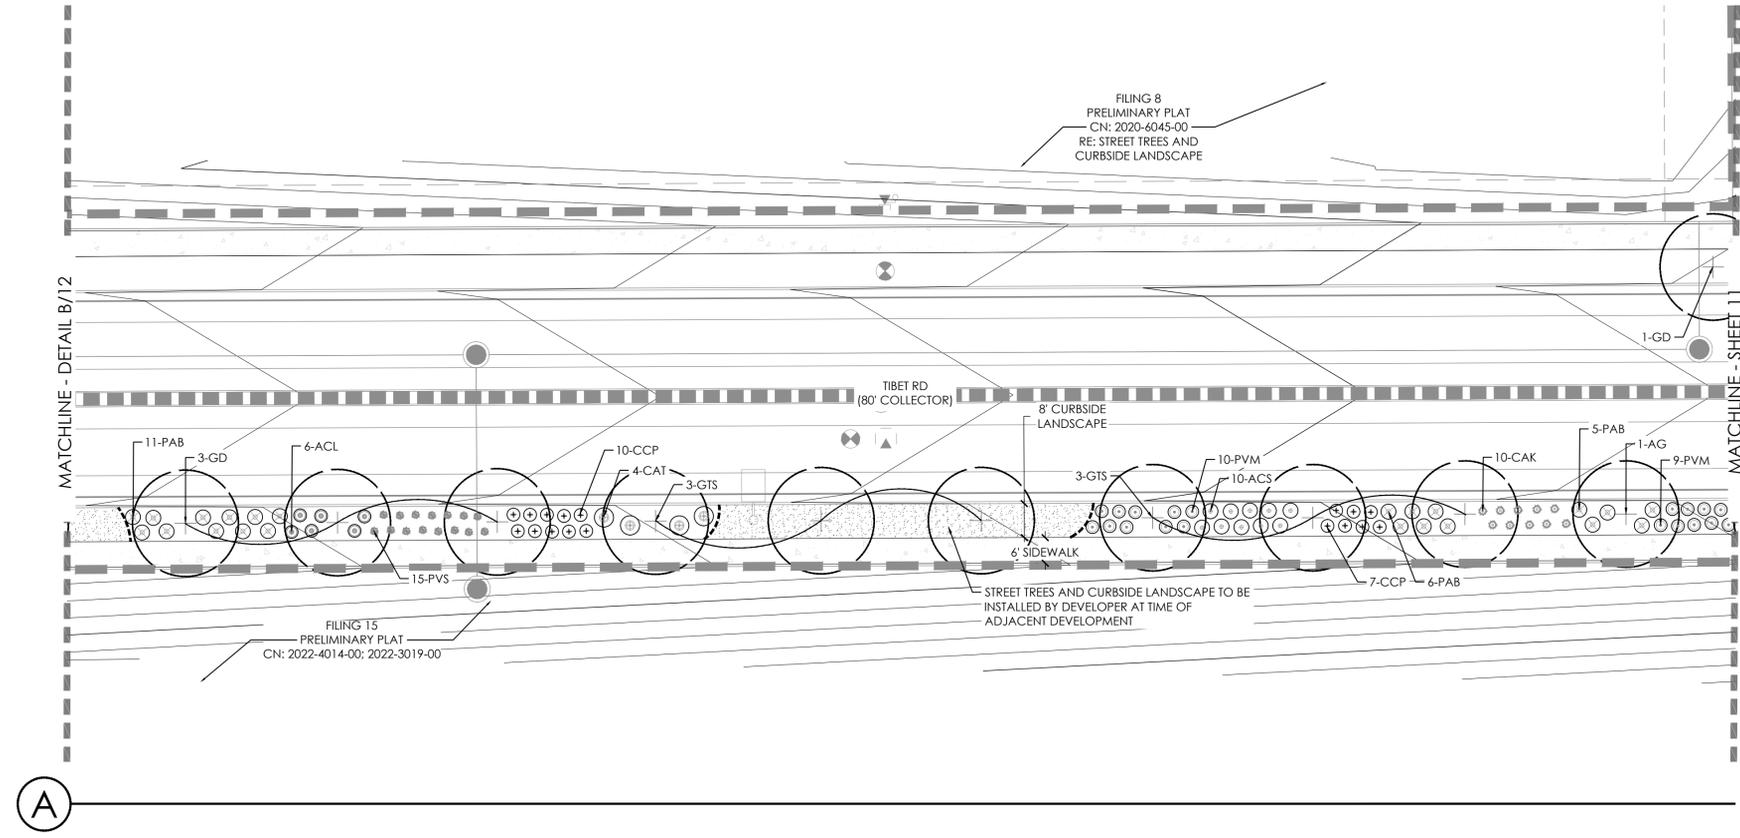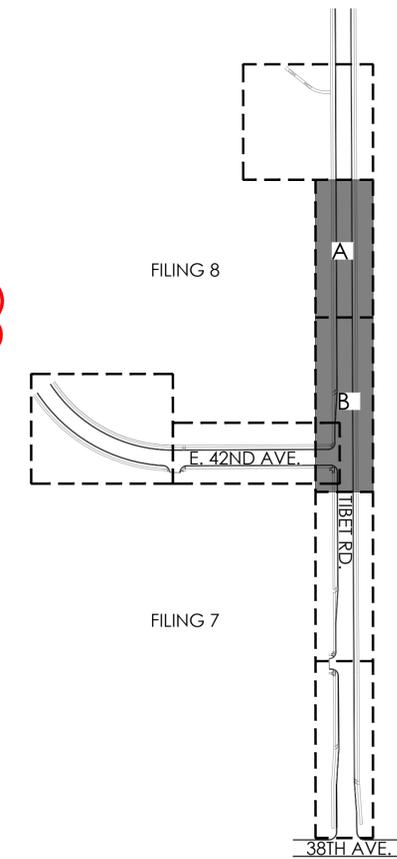

- NOTES:**
- ALL PROPOSED LANDSCAPING WITHIN THE SIGHT TRIANGLE SHALL BE IN COMPLIANCE WITH COA ROADWAY SPECIFICATIONS, SECTION 4.04.2.10.
  - CURBSIDE LANDSCAPE TO BE CONSTRUCTED AT TIME OF ADJACENT DEVELOPMENT.

**AMENDMENT 1**

- ROAD CUTS AND DROP LANE ADDED FOR FUTURE DEVELOPMENT
- TREES AND PLANTING UPDATED TO ACCOMMODATE ROAD CUTS AND DROP LANE
- REMOVE CRUSHER FINES BIKE PATH

**NOT FOR CONSTRUCTION**

Scale: 1" = 20'-0"

GVRE TIBET ROAD  
TITLE: LANDSCAPE PLAN  
DATE: August 16, 2022

**terraccina design**  
10200 E. Girard Ave., A-314  
Denver, CO 80231  
ph: 303.632.8867



**SHEET 12 OF 16**

P:\OAKWOOD MASTER FOLDER\GVR EAST-CURRENT\_TIBET RD\CAD\SUBMITTALS\PHASE 1 A1\GVR-E\_TIBET-RD\_LANDSCAPE.DWG  
8/16/2022 3:22 PM  
DILLON COOK


**LEGEND**

- STREET TREE
- SHRUBS
- NATIVE SEED MIX
- CONCRETE WALK
- CRUSHER FINES BIKE PATH
- STEEL EDGER
- SIGHT LINE
- BOUNDARY LINE
- LIGHT POLE
- FIRE HYDRANT
- U.E. = UTILITY EASEMENT
- G.E. = GAS EASEMENT
- S.E. = SIDEWALK EASEMENT

**KEY MAP**

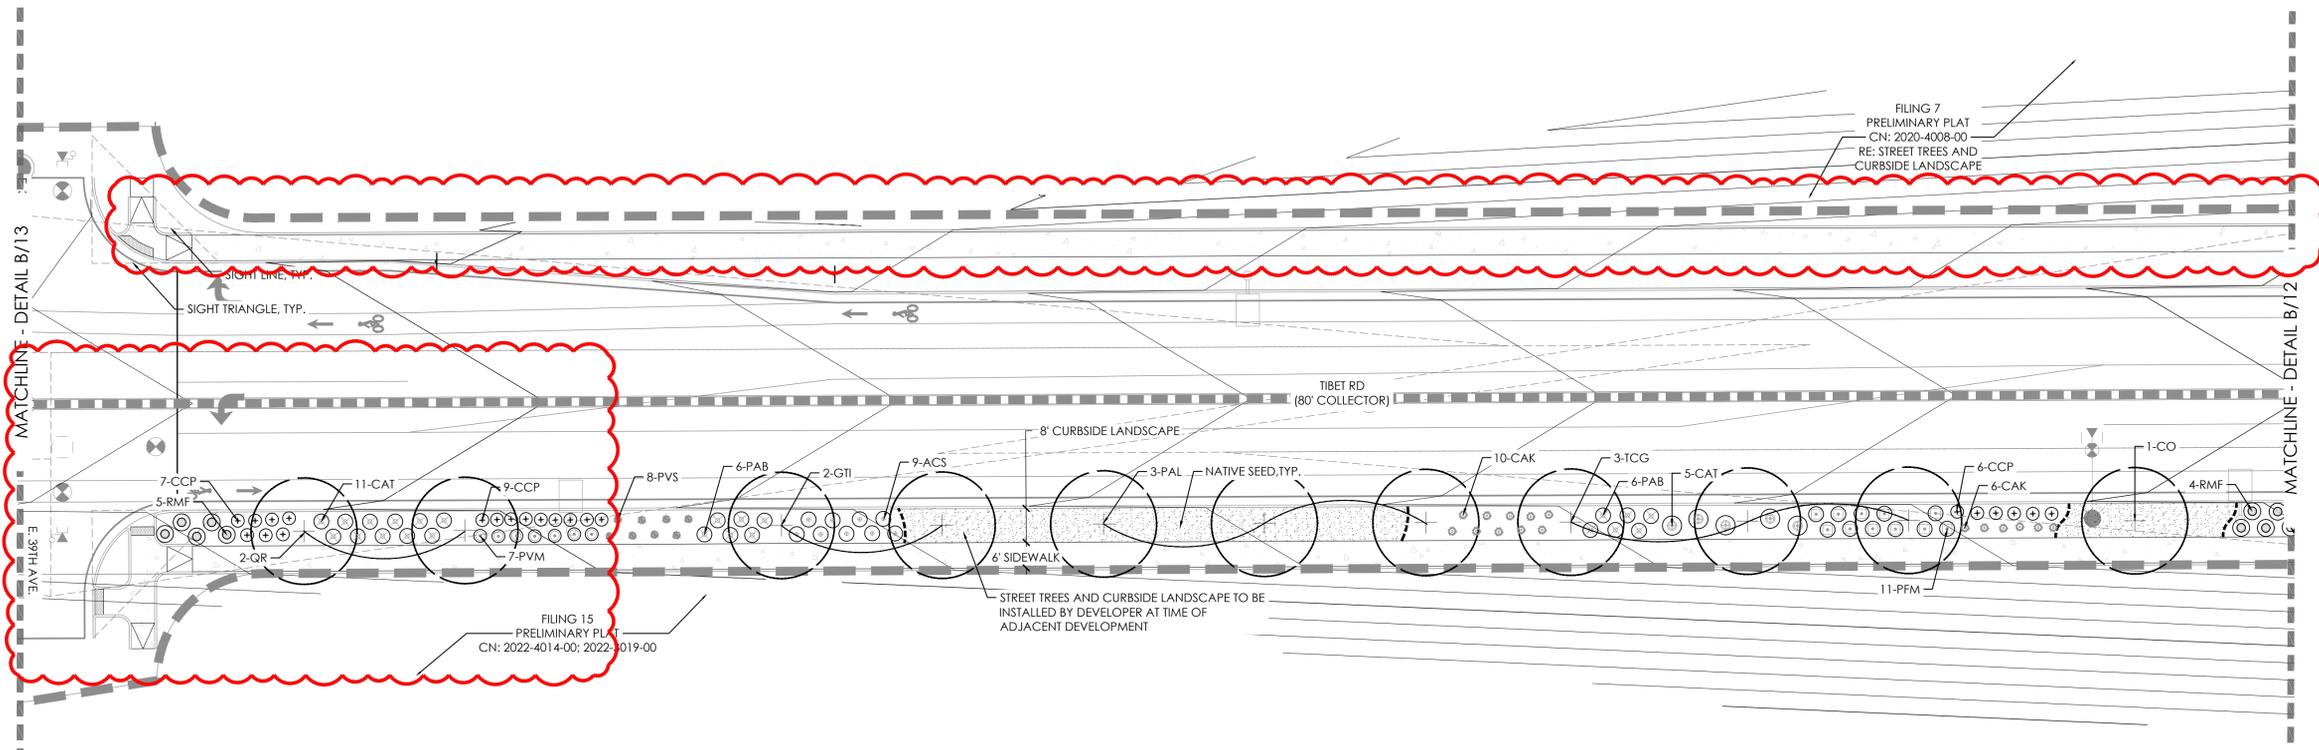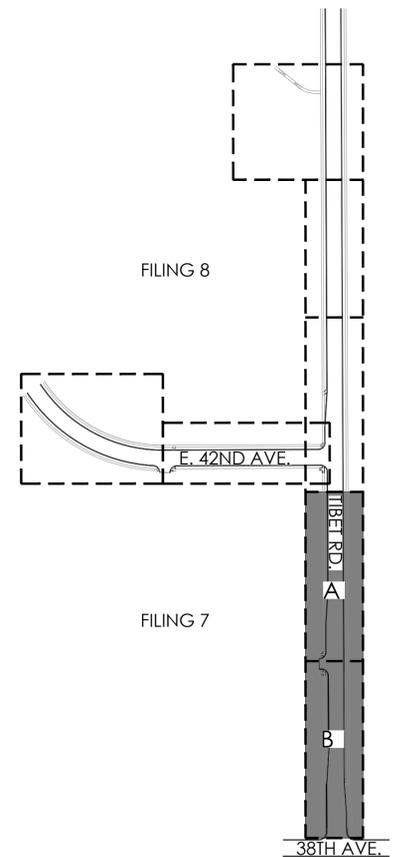

A

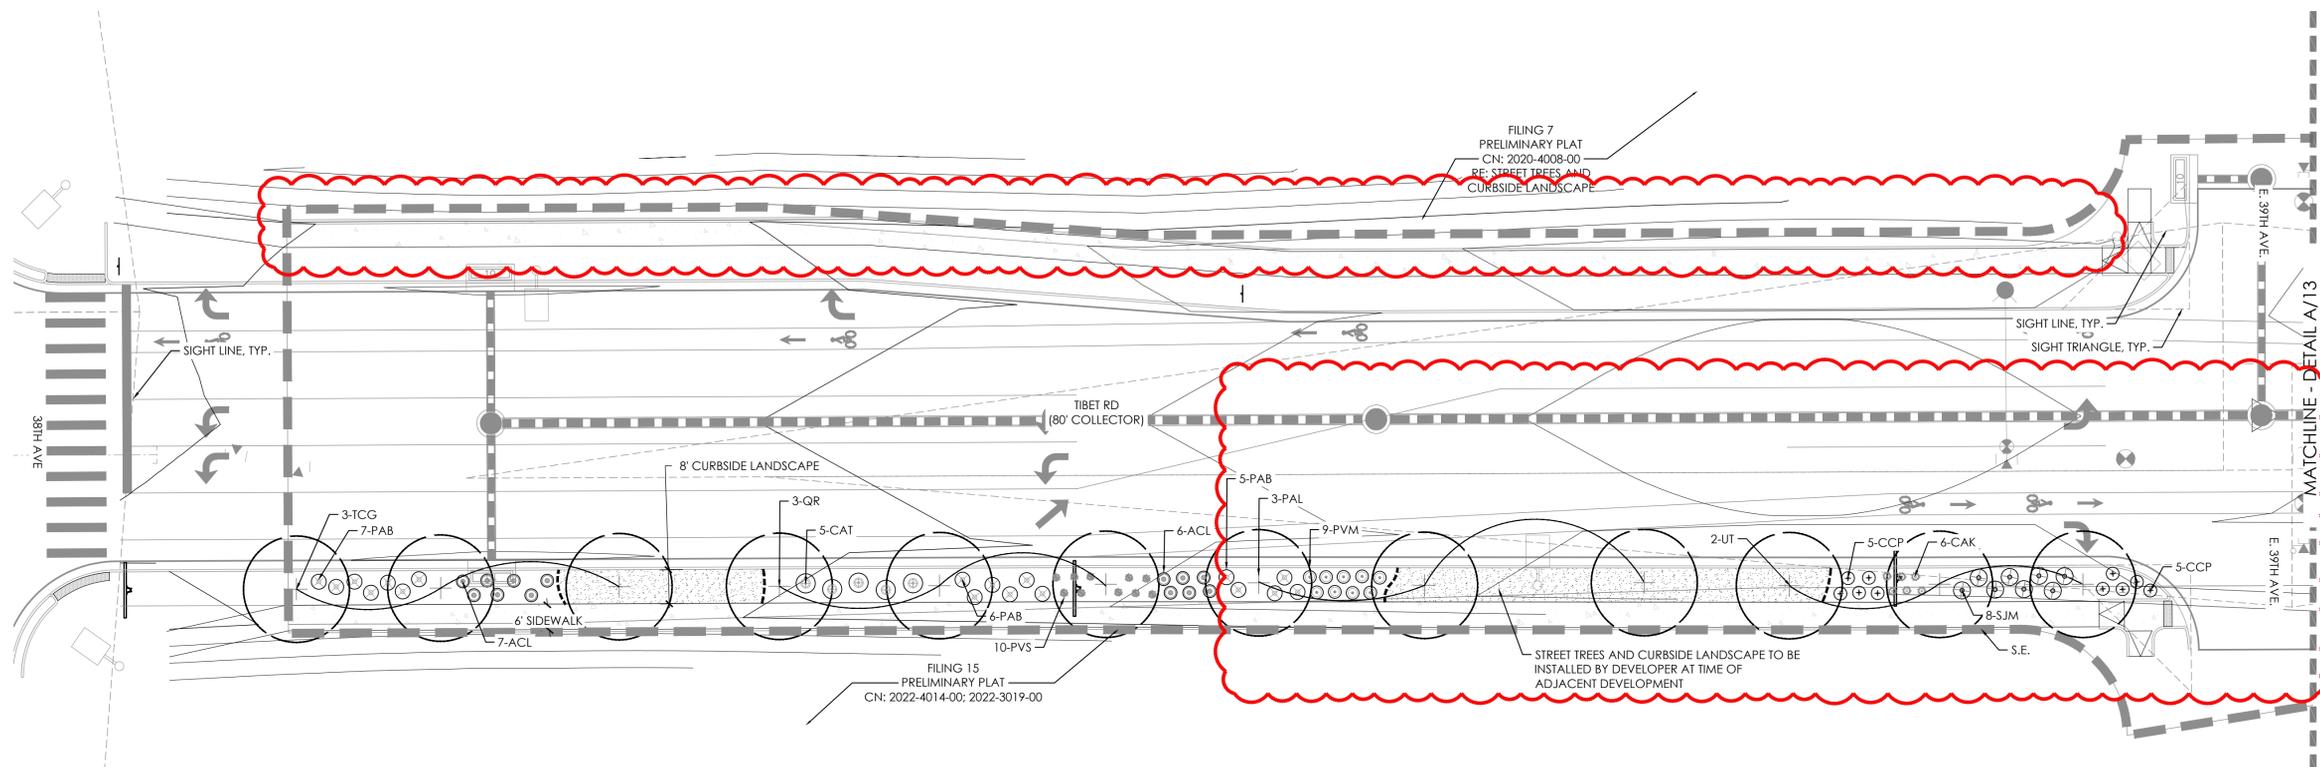


B

- NOTES:**
- ALL PROPOSED LANDSCAPING WITHIN THE SIGHT TRIANGLE SHALL BE IN COMPLIANCE WITH COA ROADWAY SPECIFICATIONS, SECTION 4.04.2.10.
  - CURBSIDE LANDSCAPE TO BE CONSTRUCTED AT TIME OF ADJACENT DEVELOPMENT.



**AMENDMENT 1**  
- ROAD CUTS AND DROP LANE ADDED FOR FUTURE DEVELOPMENT  
- TREES AND PLANTING UPDATED TO ACCOMMODATE ROAD CUTS AND DROP LANE  
- REMOVE CRUSHER FINES BIKE PATH



**NOT FOR CONSTRUCTION**

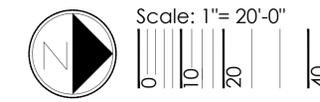

GVRE TIBET ROAD  
TITLE: LANDSCAPE PLAN  
DATE: August 16, 2022


10200 E. Girard Ave, A-314  
Denver, CO 80231  
ph: 303.632.8867

P:\OAKWOOD MASTER FOLDER\GVR EAST-CURRENT\_TIBET ROAD\CAD\SUBMITTALS\PHASE 1 A1\GVR-E\_TIBET-RD\_LANDSCAPED.DWG  
DILLON COOK  
8/16/2022 3:21 PM

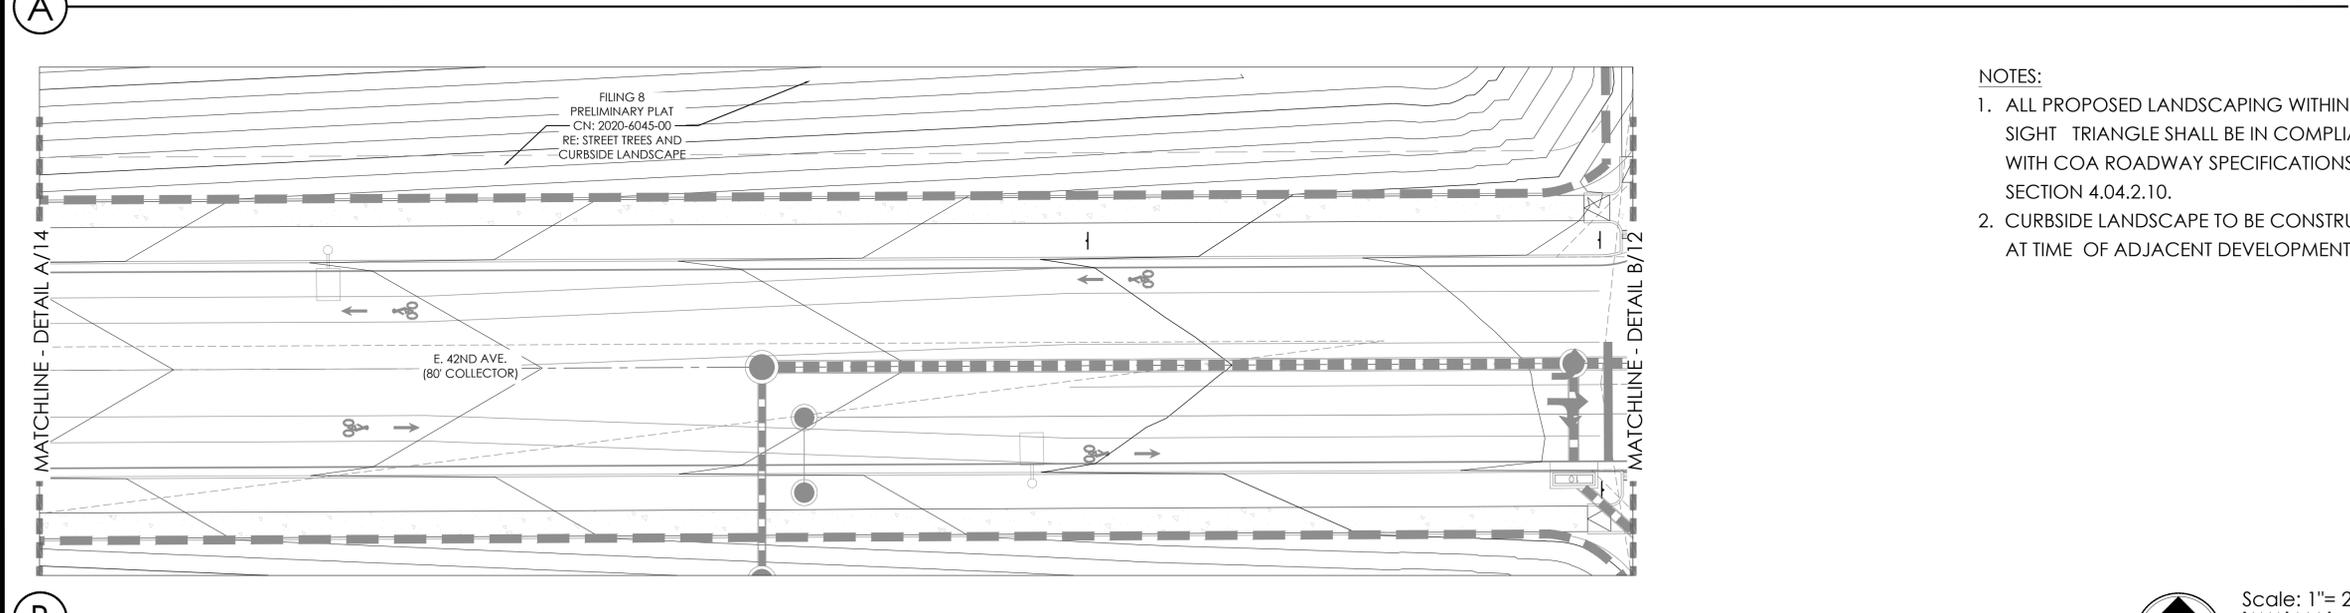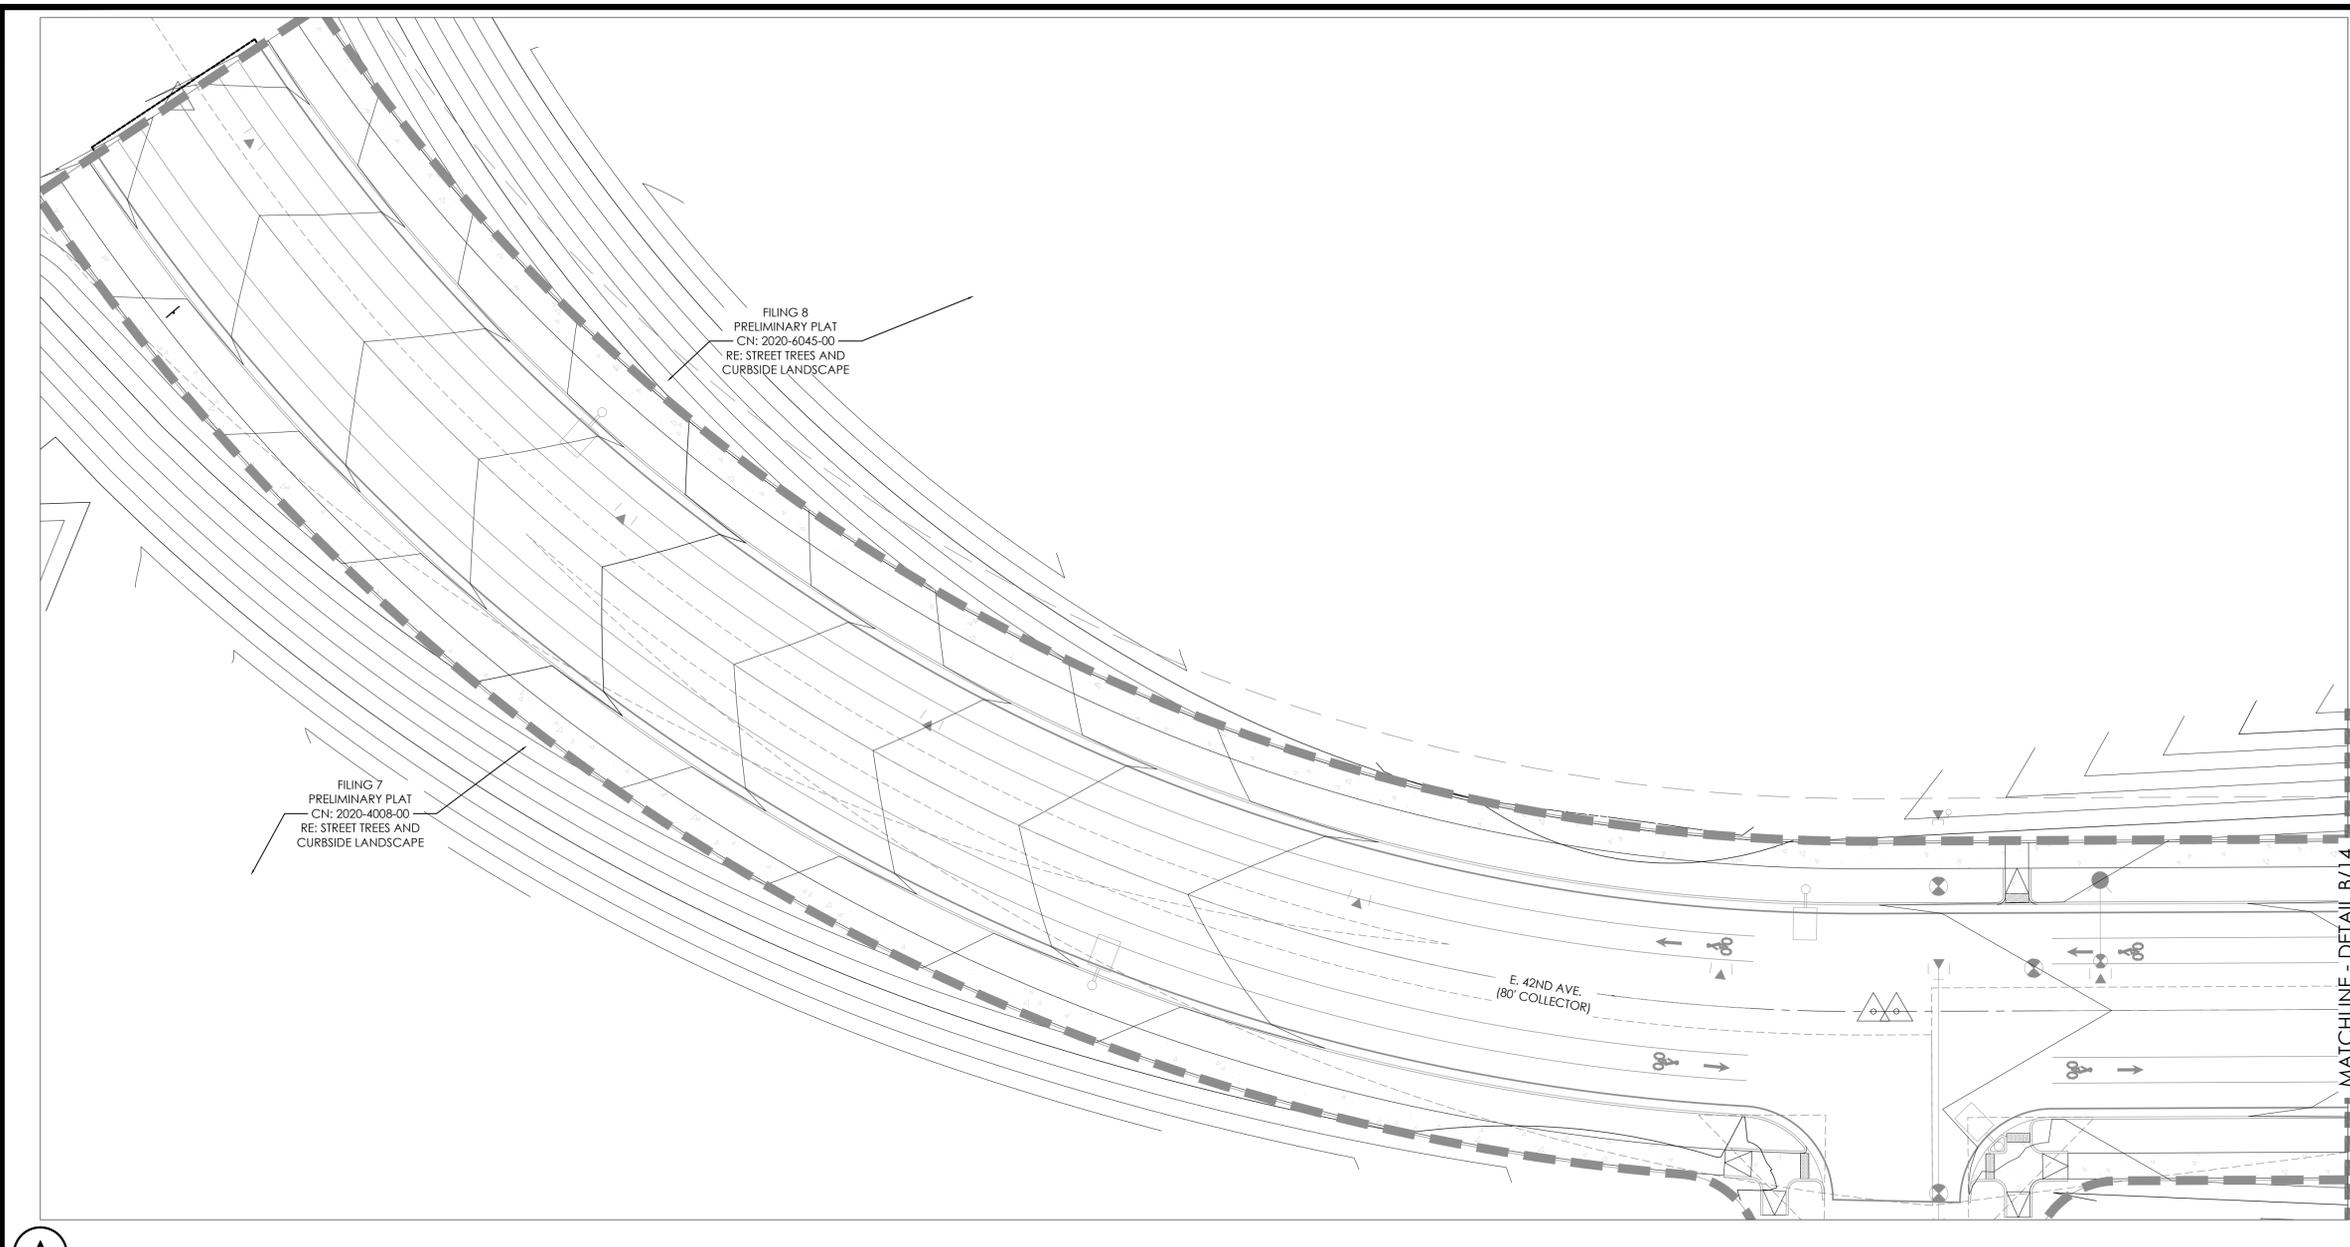


### LEGEND

	STREET TREE
	SHRUBS
	NATIVE SEED MIX
	CONCRETE WALK
	CRUSHER FINES BIKE PATH
	STEEL EDGER
	SIGHT LINE
	BOUNDARY LINE
	LIGHT POLE
	FIRE HYDRANT
U.E. = UTILITY EASEMENT    S.E. = SIDEWALK EASEMENT	
G.E. = GAS EASEMENT	

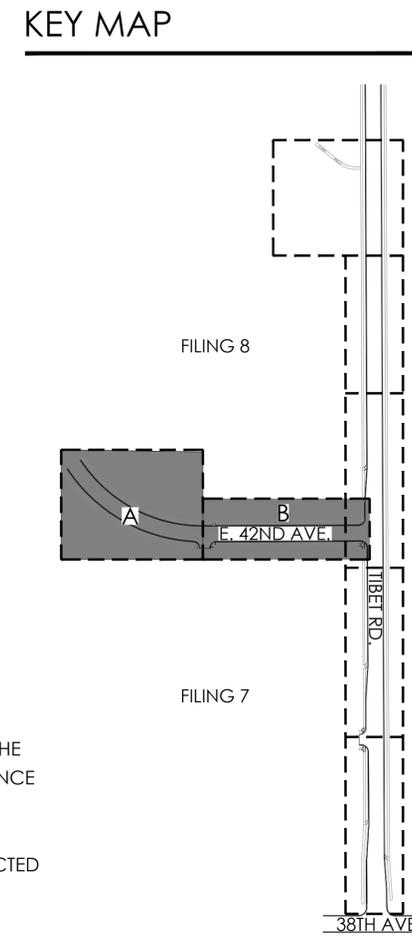

- NOTES:**
1. ALL PROPOSED LANDSCAPING WITHIN THE SIGHT TRIANGLE SHALL BE IN COMPLIANCE WITH COA ROADWAY SPECIFICATIONS, SECTION 4.04.2.10.
  2. CURBSIDE LANDSCAPE TO BE CONSTRUCTED AT TIME OF ADJACENT DEVELOPMENT.

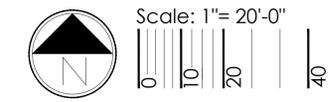

GVRE TIBET ROAD  
TITLE: LANDSCAPE PLAN  
DATE: August 16, 2022

10200 E. Girard Ave, A-314  
Denver, CO 80231  
ph: 303.632.8867


**NOT FOR CONSTRUCTION**

**LANDSCAPE NOTES**

- THE DEVELOPER, HIS SUCCESSORS AND ASSIGNS, SHALL BE RESPONSIBLE FOR INSTALLATION, MAINTENANCE AND REPLACEMENT FOR ALL LANDSCAPING MATERIALS SHOWN OR INDICATED ON THE APPROVED SITE PLAN OR LANDSCAPE PLAN ON FILE IN THE PLANNING DEPARTMENT. ALL LANDSCAPING WILL BE INSTALLED AS DELINEATED ON THE PLAN, PRIOR TO ISSUANCE OF CERTIFICATE OF OCCUPANCY.
- ALL LANDSCAPE AREAS AND PLANT MATERIALS, EXCEPT FOR NON-IRRIGATED NATIVE, RESTORATIVE, AND DRYLAND GRASS AREAS THAT COMPLY WITH REQUIREMENTS FOUND IN SEC. 146-4.7.3.C MUST BE WATERED BY AN AUTOMATIC UNDERGROUND IRRIGATION SYSTEM. IRRIGATION SYSTEM DESIGN, INSTALLATION, OPERATION, AND MAINTENANCE SHALL CONFORM TO REQUIREMENTS FOUND IN THE CITY OF AURORA IRRIGATION ORDINANCE.
- ALL UTILITY EASEMENTS SHALL REMAIN UNOBSTRUCTED AND FULLY ACCESSIBLE ALONG THEIR ENTIRE LENGTH FOR THE MAINTENANCE EQUIPMENT ENTRY.
- ALL LANDSCAPED AREAS SHALL RECEIVE SOIL PREPARATION, SODDED AREAS AND LANDSCAPE BEDS SHALL RECEIVE 4 CUBIC YARDS OF COMPOST PER 1,000 S.F. MINIMUM. SEEDED AREAS SHALL RECEIVE 2 CUBIC YARDS OF COMPOST PER 1,000 S.F. MINIMUM. COMPOST SHALL BE CLASS 1.
- SHRUB BEDS SHALL CONTAIN 1 1/2" -3" WASHED ROUNDED COLORADO RIVER ROCK; FROM A LOCAL SOURCE.
- TREES PLANTED IN SEED AND SOD AREAS SHALL CONTAIN DOUBLE SHREDDED LONG CEDAR MULCH.
- FREESTANDING LIGHTS INCLUDE STREET LIGHTS IN AND AROUND PEDESTRIAN NODES SUCH AS THE POCKET PARK.
- ALL ADA ACCESSIBLE WALKS SHALL BE STANDARD GRAY CONCRETE W/ MEDIUM BROOM FINISH. A FEW MINOR NON ADA TRAILS SHALL BE CRUSHER FINES. PEDESTRIAN NODES SHALL BE STANDARD GRAY CONCRETE W/MEDIUM BROOM FINISH.
- LANDSCAPE MATERIAL SHALL NOT BE PLACED OR KEPT NEAR FIRE HYDRANTS IN A MANNER THAT WOULD PREVENT SUCH EQUIPMENT FROM BEING IMMEDIATELY DISCERNIBLE. A 5-FOOT CLEAR SPACE SHALL BE MAINTAINED AROUND THE CIRCUMFERENCE OF FIRE HYDRANTS. LANDSCAPING MATERIAL SHOWN WITHIN THE SITE PLAN CANNOT ENCR OACH INTO ROADWAYS THAT ARE DEDICATED (OR DESIGNATED) AS FIRE LANE EASEMENTS (OR CORRIDORS).
- ALL PROPOSED LANDSCAPING WITHIN THE SIGHT TRIANGLE SHALL BE IN COMPLIANCE WITH COA ROADWAY SPECIFICATIONS. SECTION 4.04.2.10 AND UDO SECTION 146.4.7.5. VII
- LIGHTING WILL INCLUDE STREET POLE LIGHTING. SIDEWALKS SHALL BE LIT WITH FULL CUTOFF FIXTURES NO MORE THAN 16 FEET TALL AND PROVIDING CONSISTENT ILLUMINATION OF AT LEAST ONE FOOT-CANDLE ON THE WALKING SURFACE. FIXTURES SHOULD BE OF THE DOWNCAST TYPE.

**NATIVE SEED AREA: MIXTURE 2 - MID-GRASS PRAIRIE SEED MIX**

LBS/ACRE	BOTANICAL NAME	COMMON NAME
<b>GRASSES</b>		
4	BUCHLOE DACTYLOIDES 'SHARP'S'	BUFFALOGRASS, SHARP'S
6	BOUTELOUA CURTINPENDULA 'BUTTE'	SIDEOATS GRAMA, BUTTE'
4	CHONDROSUM GRACILE 'HACHITA'	BLUE GRAMA, HACHITA'
1	KOELERIA CRISTATA	JUNEGRASS, NATIVE
7	PASCOPYRIUM SMITHII 'ARIBA'	WESTERN WHEATGRASS, ARIBA'
2	SCHIZACHYRIUM SCOPARIUM 'BLAZE'	LITTLE BLUESTEM, BLAZE'
1	SPOROBOLUS CRYPTANDRUS 'NATIVE'	SAND DROPSEED, NATIVE'
5	STIPA VIRIDULA (AKA NASELLA) 'LORDORN'	GREEN NEEDLEGRASS, LORDORN
<b>TOTAL:30</b>		
<b>OPTIONAL WILDFLOWERS</b>		
1	ARTEMISIA FRIFIDA	FRINGED SAGE, NATIVE
2	ASTER LAEVIS	SMOOTH ASTER, NATIVE
1	ACHILLEA LANUGINOSA	WHITE YARROW, NATIVE
1	ARTEMISIA LUDOVISCIANA	LOUISIANA SAGE, NATIVE
4	GAILLARDIA ARISTATA	BLANKETFLOWER, NATIVE
2	HELIOMERIS MULTIFLORA (AKA VIGUIERA)	SHOWY GOLDENEYE, NATIVE
2	OXYTOPIS LAMBERTII	SHOWY LOCOWEED, NATIVE
2	OXYTOPIS SERICEA	SILKY LOCOWEED, NATIVE
2	PENSTEMON SECUNIFLORA	SIDEBELLS PENSTEMON, NATIVE
2	PENSTEMON VIRGATUS	WAND PENSTEMON, NATIVE
3	SPHAERALCEA COCCINIA	SCARLET GLOBEMALLOW, NATIVE

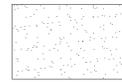

**SEED MIX AVAILABLE THROUGH:**  
PAWNEE BUTTES SEED, INC.  
605 25TH ST.  
GREELEY, COLORADO 80631  
(970) 356-7002

\*ALWAYS INCLUDE THESE KEY SPECIES, MAINTAIN AT LEAST 30 LBS/ACRE RATE FOR MIX.  
\*\*1/4 LBS MIN. PER SPECIES ORDER

**CURBSIDE LANDSCAPE REQUIREMENTS**

LANDSCAPED AREA	STREET LENGTH (LF)	AREA	TREES REQUIRED (1 TREE / 40 LF)	TREES PROVIDED	SHRUBS / GRASSES REQUIRED (1 SHRUB / 40 SF)	SHRUBS PROVIDED	GRASSES PROVIDED
TIBET RD. (WEST)	113	917	3	3	23	14	9
TIBET RD. (EAST)	1,692	15,350	47	48	384	309	75
<b>TOTAL</b>	<b>2,005</b>	<b>16,267</b>	<b>50</b>	<b>51</b>	<b>407</b>	<b>323</b>	<b>84</b>

ALL STREET TREES AND CURBSIDE LANDSCAPE ALONG 42ND AVE WILL BE INSTALLED WITH:  
FILING 7: CN - 2020-4008-00  
FILING 8: CN - 2020-6045-00

ALL STREET TREES AND CURBSIDE LANDSCAPE NOT SHOWN ALONG TIBET RD WILL BE INSTALLED WITH:  
FILING 7: CN - 2020-4008-00  
FILING 8: CN - 2020-6045-00

**OPEN SPACE REQUIREMENTS**




TRACT DATA			TREES + SHRUBS			
TRACT	TRACT DESCRIPTION	TOTAL TRACT AREA (SF)	TREES REQUIRED (OPEN SPACE 1/4000 SF)	TREES PROVIDED	SHRUBS REQUIRED (OPEN SPACE 10/4000 SF)	SHRUBS PROVIDED
TRACT B	OPEN SPACE/ST. PERIMETER BUFFER	49,175	13	15	123	128

**1**  
**AMENDMENT 1**  
- CURBSIDE LANDSCAPE REQUIREMENTS UPDATED  
- PLANT SCHEDULE QUANTITIES UPDATED

**PLANT SCHEDULE**

QTY	KEY	BOTANICAL NAME	COMMON NAME	SIZE	TYPE	WATER USE*
<b>DECIDUOUS SHADE TREES</b>						
5	AG	AESCLUSUS GLABRA	BUCKEYE, OHIO	2.5" CAL	B&B	M
6	CO	CELTIS OCCIDENTALIS	WESTERN HACKBERRY	2.5" CAL	B&B	L
7	GD	GYMNOCLADUS DIOICUS 'ESPRESSO'	KENTUCKY COFFEETREE, SEEDLESS	2.5" CAL	B&B	L
5	GTI	GLEDITSIA TRIACANTHOS 'INERMIS 'IMPERIAL'	HONEYLOCUST, IMPERIAL	2.5" CAL	B&B	L
7	GTS	GLEDITSIA TRIACANTHOS 'INERMIS 'SKYLINE'	HONEYLOCUST, SKYLINE	2.5" CAL	B&B	L
6	PAL	PLATANUS X ACERIFOLIA 'BLOODGOOD'	PLANE TREE, BLOODGOOD	2.5" CAL	B&B	M
7	QR	QUERCUS ROBUR	OAK, ENGLISH	2.5" CAL	B&B	M
6	TCG	TILIA CORDATA 'GREENSPIRE'	LINDEN, GREENSPIRE	2.5" CAL	B&B	M
3	UT	ULMUS X TRIUMPH	ELM, TRIUMPH	2.5" CAL	B&B	L
<b>DECIDUOUS ORNAMENTAL TREES</b>						
7	AT	ACER TATARICUM	MAPLE, TATARIAN	2.0" CAL	B&B	L-M
5	CV	CRATAEGUS VIRIDUS 'WINTER KING'	BUCKEYE, OHIO	2.0" CAL	B&B	L-M
<b>EVERGREEN TREES</b>						
1	PN	PINUS NIGRA	PINE, AUSTRIAN	6' HT.	B&B	M
<b>DECIDUOUS SHRUBS</b>						
51	ACL	AMORPHA CANESCENS	LEADPLANT	#5	CONT.	L
33	ACS	ARTEMISIA CANA	SAGEBRUSH, SILVER	#5	CONT.	L
21	CAT	COTONEASTER ADPRESSUS 'TOM THUMB'	COTONEASTER, TOM THUMB	#5	CONT.	L
15	CCB	CARYOPTERIS X CLANDONENSIS 'BLUE MIST'	SPIREA, BLUE MIST	#5	CONT.	L-M
71	CCP	CARYOPTERIS X CLANDONENSIS 'PETIT BLEU'	SPIREA, PETIT BLEU	#5	CONT.	L
4	CNA	CHRYSOTHAMNUS NAUSEOSUS 'ALBICAULIS'	RABBITBRUSH, TALL BLUE	#5	CONT.	L-M
19	FAP	FALLUGIA PARADOXA	APACHE PLUME	#5	CONT.	L-M
63	PAB	PEROVSKIA ATRIPLICIFOLIA 'BUFFALO FEATHERS'	SAGE, BUFFALO FEATHERS RUSSIAN	#5	CONT.	L
15	PAR	PEROVSKIA ATRIPLICIFOLIA	SAGE, RUSSIAN	#5	CONT.	L
7	POD	PHYSOCARPUS OPULIFOLIES 'DIABLO'	NINEBARK, DIABLO	#5	CONT.	L
42	PFM	POTENTILLA FRUTICOSA, MCKAY'S WHITE'	POTENTILLA, MCKAY'S WHITE	#5	CONT.	L
47	PVM	PHILADELPHUS X VIRGINALIS 'MINIATURE SNOWFLAKE'	MOCKORANGE, MINIATURE SNOWFLAKE	#5	CONT.	L
9	RAG	RHUS AROMATICA 'GRO-LOW'	SUMAC, DWARF FRAGRANT	#5	CONT.	L
20	RAM	RIBES AUREUM	CURRANT, YELLOW FLOWERING	#5	CONT.	L
33	RMF	ROSA MEIDLAND FIRE	FIRE MEIDLAND ROSE	#5	CONT.	L
31	SJM	SPIRAEA JAPONICA 'MAGIC CARPET	MAGIC CARPET SPIREA	#5	CONT.	L
<b>GRASSES</b>						
51	CAK	CALAMAGROSTIS ACUTIFLORA 'KARL FORESTER'	FEATHER REED GRASS	#5	CONT.	L
83	PVS	PANICUM VIRGATUM 'SHENANDOAH'	SHENANDOAH RED SWITCH GRASS	#5	CONT.	L


\*WATER USE TABLE BASED OFF OF CSU FRONT RANGE TREE RECOMMENDATION LIST & CITY OF AURORA XERISCAPE AND NO-WATER PLANT LIST. WATER USE SYMBOLS REPRESENT THE FOLLOWING WATER NEEDS: L=LOW, M=MEDIUM, H=HIGH  
\*\*CURBSIDE LANDSCAPE DECIDUOUS SHRUBS AND ORNAMENTAL GRASSES TO BE A MAX. HEIGHT OF 26" AND MINIMUM OF 5 GAL. CONTAINERS. NOT TO BE PLANTED WITHIN SIGHT TRIANGLES.

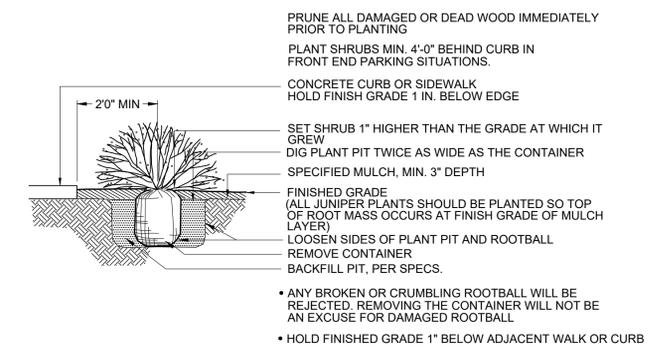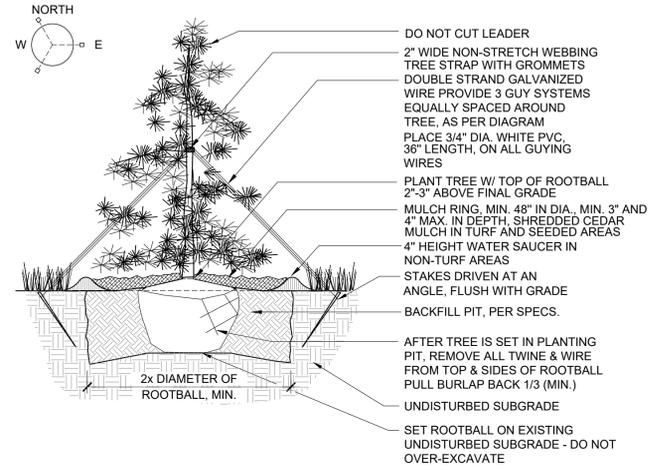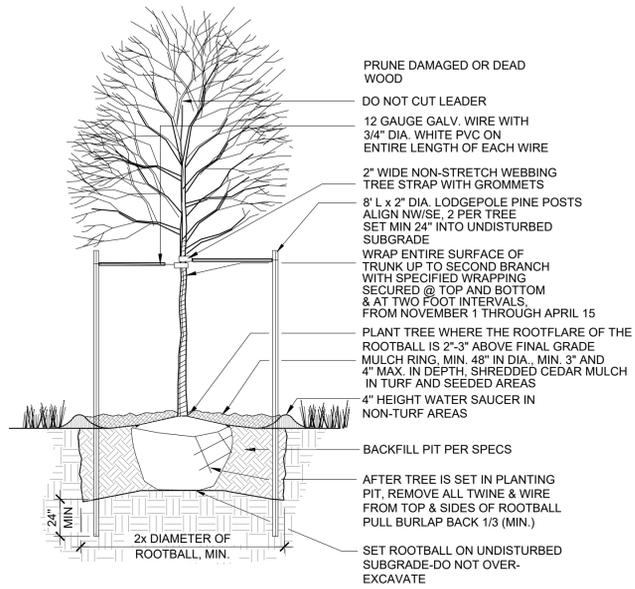


**1** DECIDUOUS TREE PLANTING DETAIL  
SCALE: NTS

**2** EVERGREEN TREE PLANTING DETAIL  
SCALE: NTS


**3** SHRUB PLANTING DETAIL  
SCALE: NTS

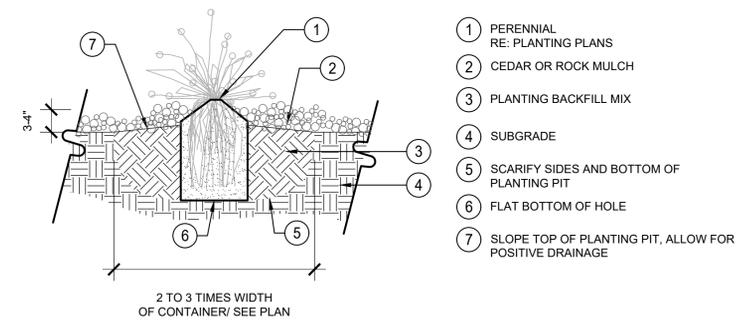

- NOTES:
- DO NOT PRUNE TO COMPENSATE FOR ROOT LOSS.
  - PRUNE ALL DEAD FOLIAGE.
  - HANDLE ONLY BY ROOTBALL REMOVE FROM CONTAINER AND PLACE GENTLY INTO HOLE.
  - PLACE BEST SIDE TO MOST FREQUENT VIEWING, NOTIFY LANDSCAPE ARCHITECT PRIOR TO PLANTING FOR STAKED LOCATIONS.
  - BACKFILL 3/4 OF THE HOLE AND WATER THOROUGHLY WHILE WORKING SOIL WITH HANDS TO ELIMINATE ANY AIR POCKETS. REMOVE 2" OF MULCH FROM AROUND BASE OF PLANT.

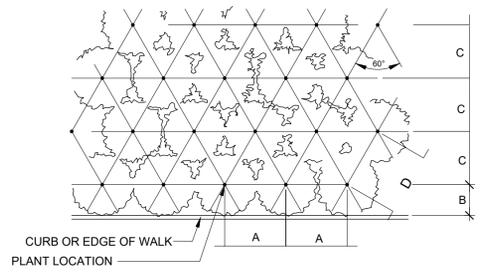


PLANT SPACING	A	B	C	D
24"	24"	18"	21"	24"
30"	30"	15"	26"	30"
36"	36"	30"	31"	36"
48"	48"	30"	42"	48"
60"	60"	36"	52"	60"

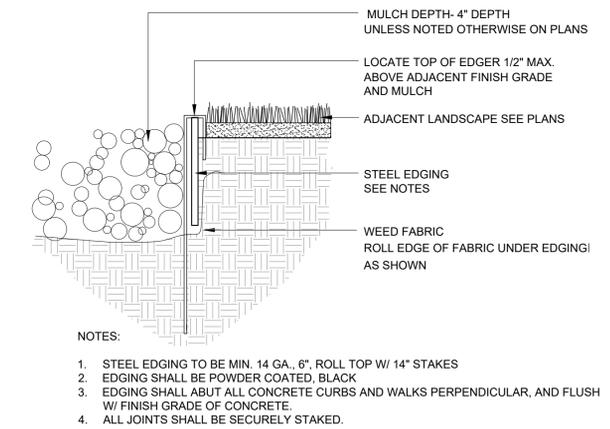

**4** PERENNIAL PLANTING DETAIL  
SCALE: NTS

**5** PERENNIAL PLANT SPACING DETAIL  
SCALE: NTS

**6** STEEL EDGING  
SCALE: NTS

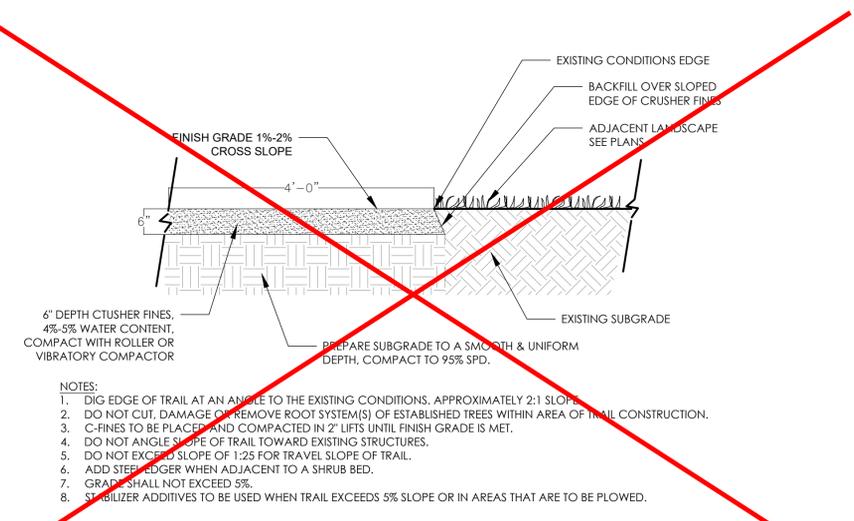

**1**  
AMENDMENT 1  
- REMOVE CRUSHER FINES BIKE PATH

**7** CRUSHER FINES BIKE PATH  
SCALE: NTS

GVRE TIBET ROAD  
TITLE: LANDSCAPE DETAILS  
DATE: August 16, 2022



P:\OAKWOOD MASTER FOLDER\GVRE EAST-CURRENT\_TIBET ROAD\CAD\SUBMITTALS\PHASE 1 A1\GVRE-E\_TIBET-RD\_DETAILS.DWG  
8/16/2022 3:21 PM  
DILLON COOK