
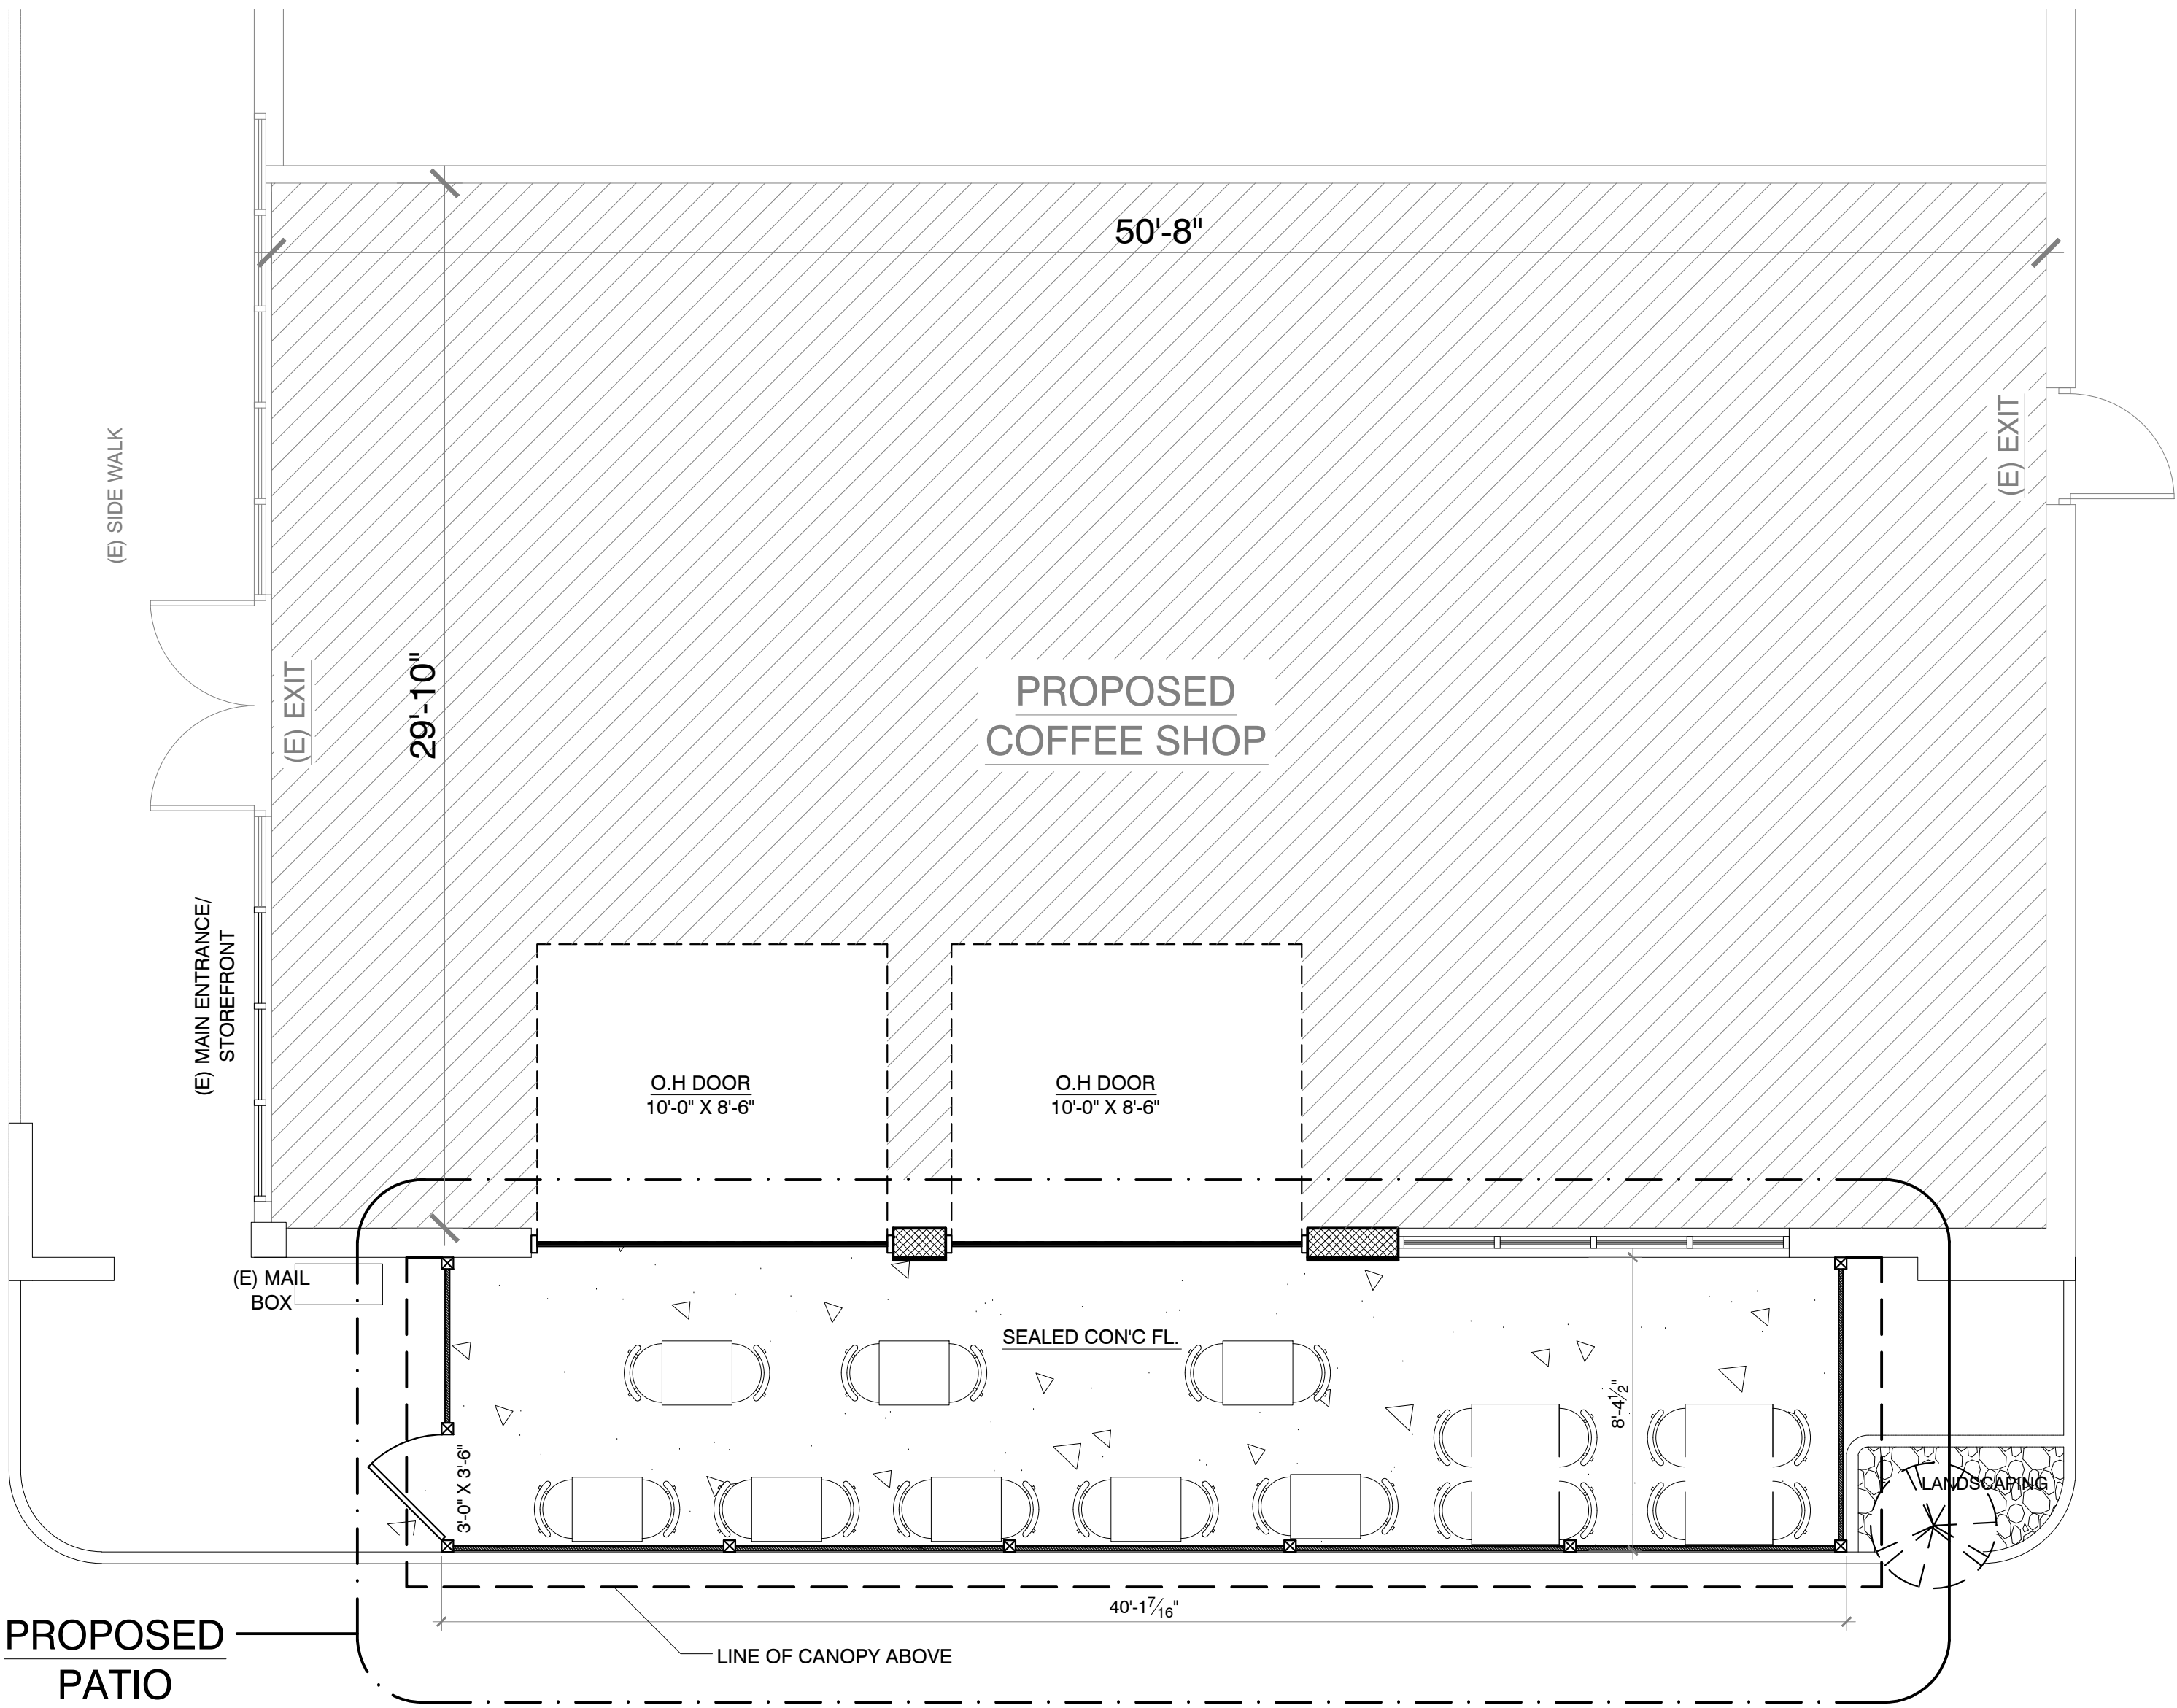
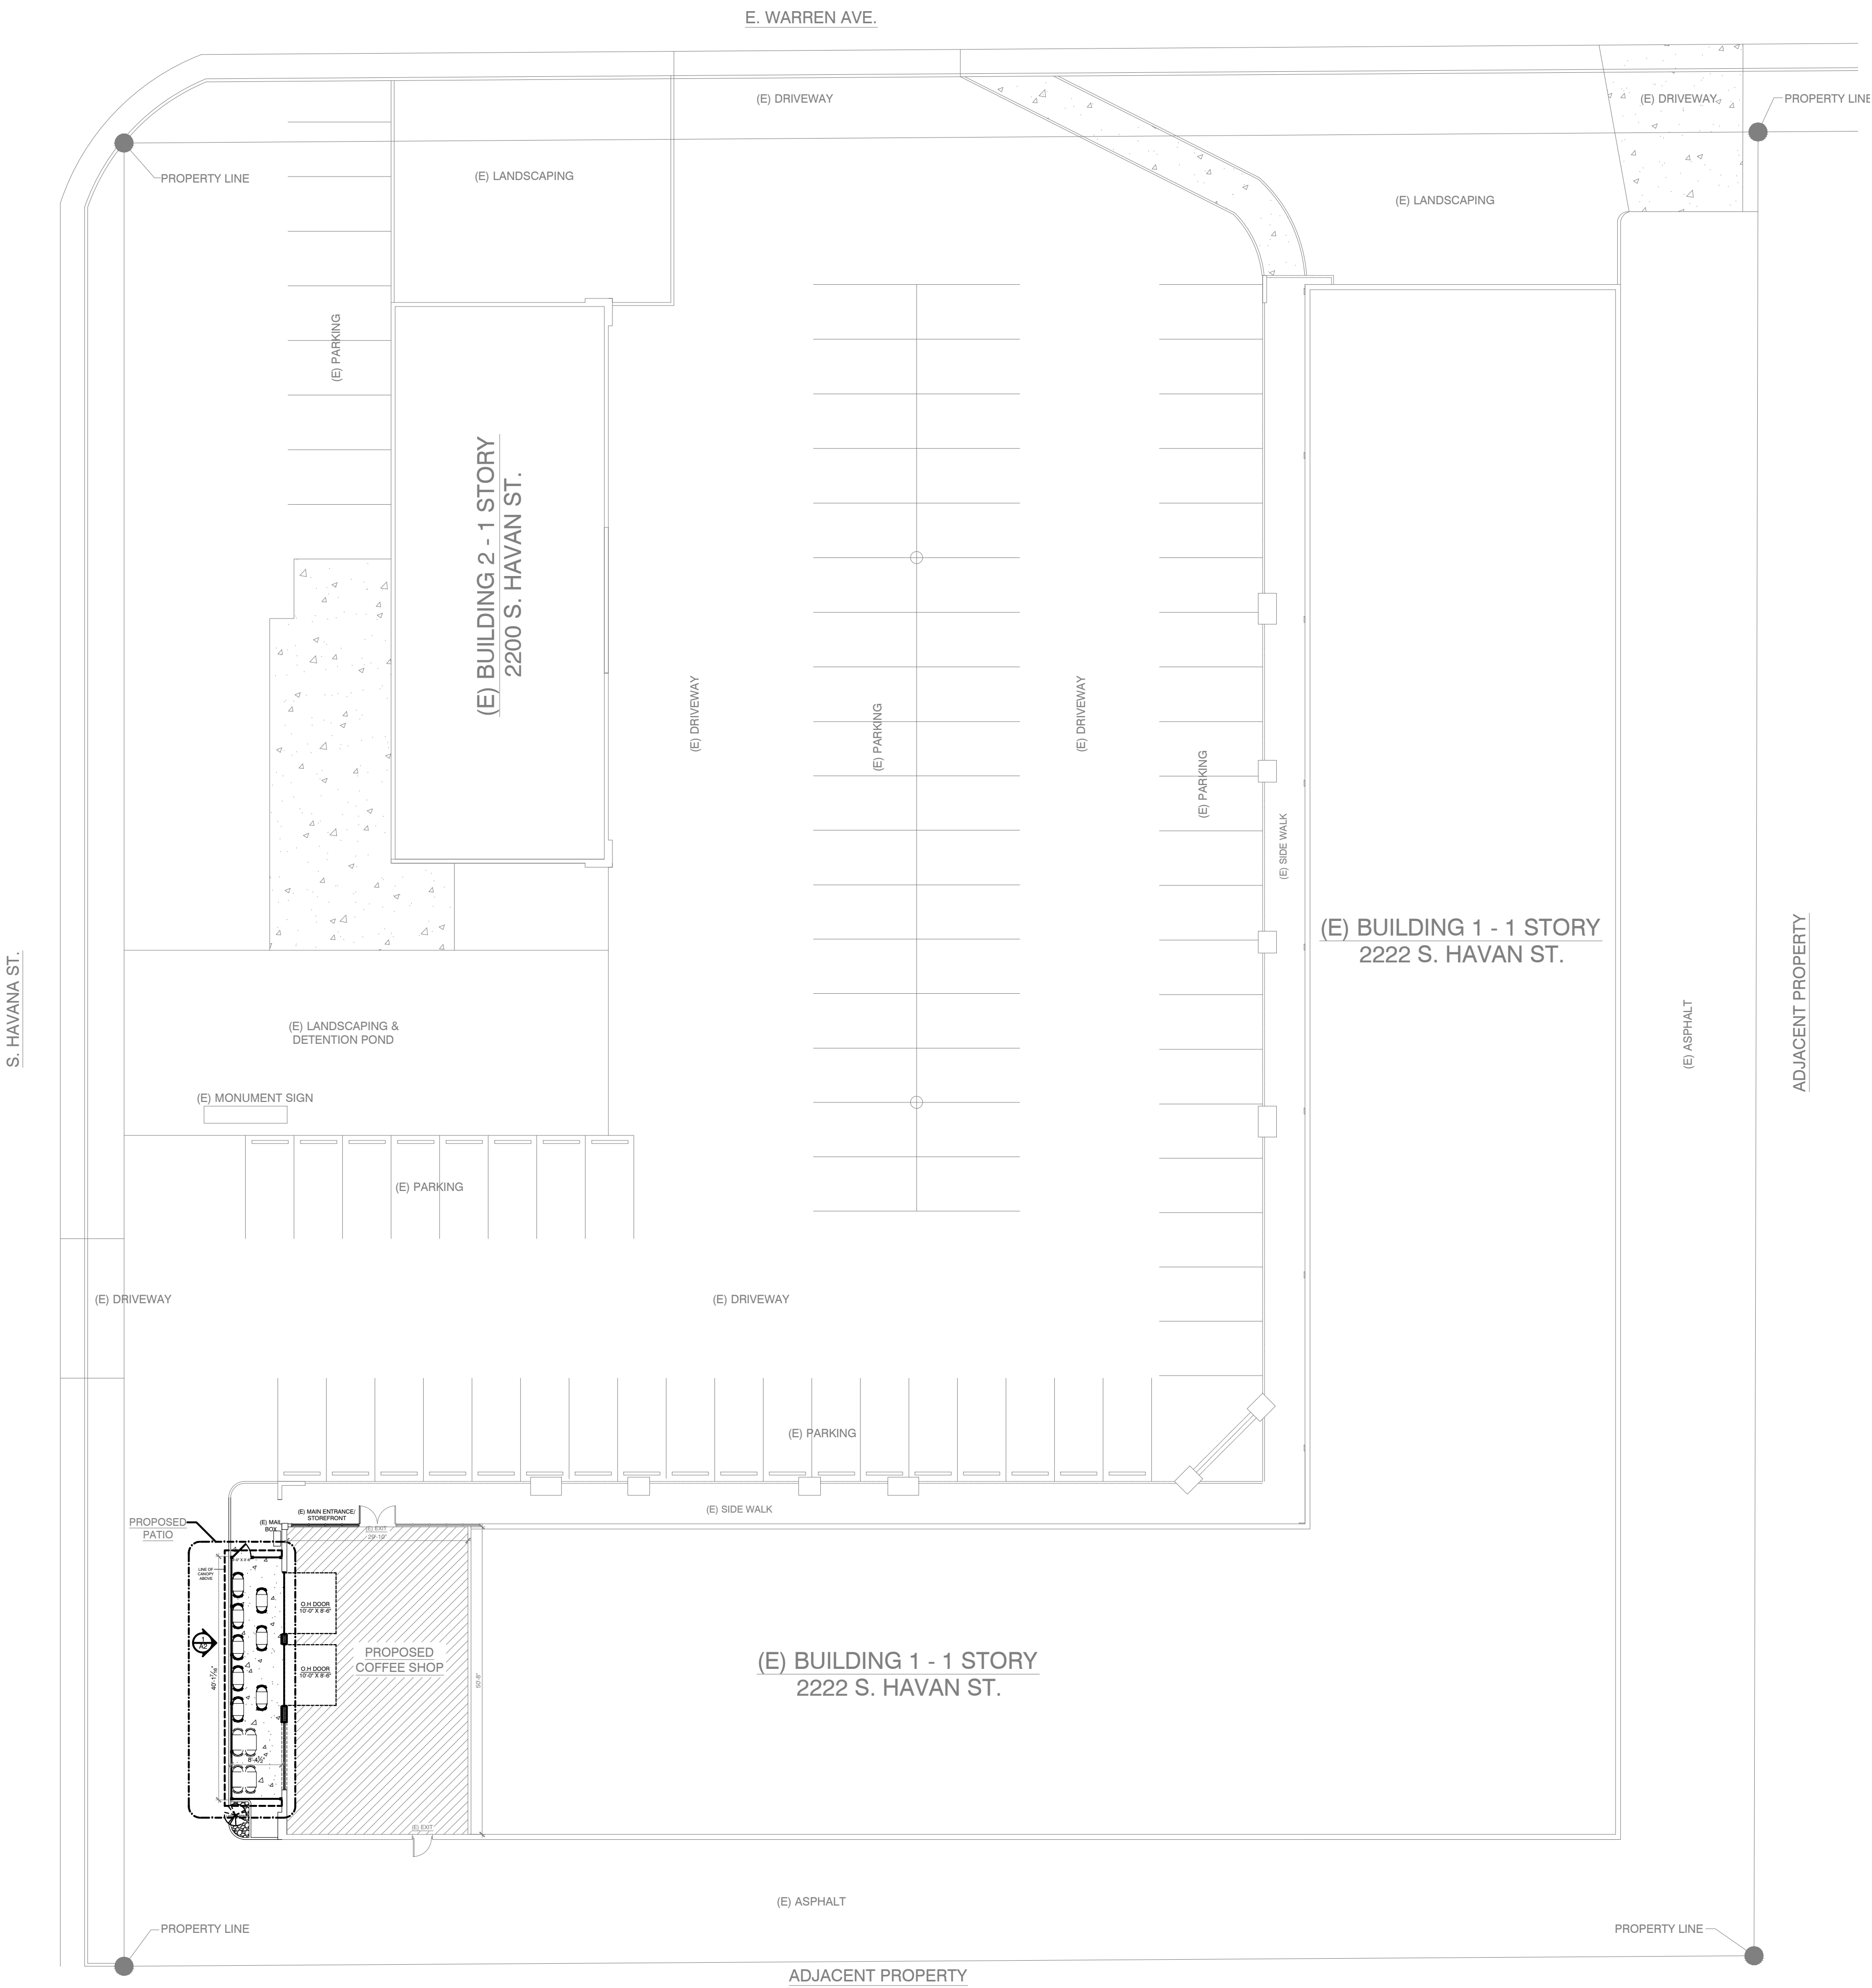


PATION ADDITION @ HAVANA PLAZA

2222 S. HAVANA ST. AURORA CO 80014



SITE PLAN

1/16"=1'-0"

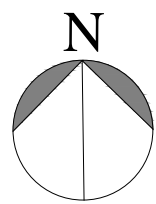

1 FLOOR PLAN

1/4" = 1'-0"

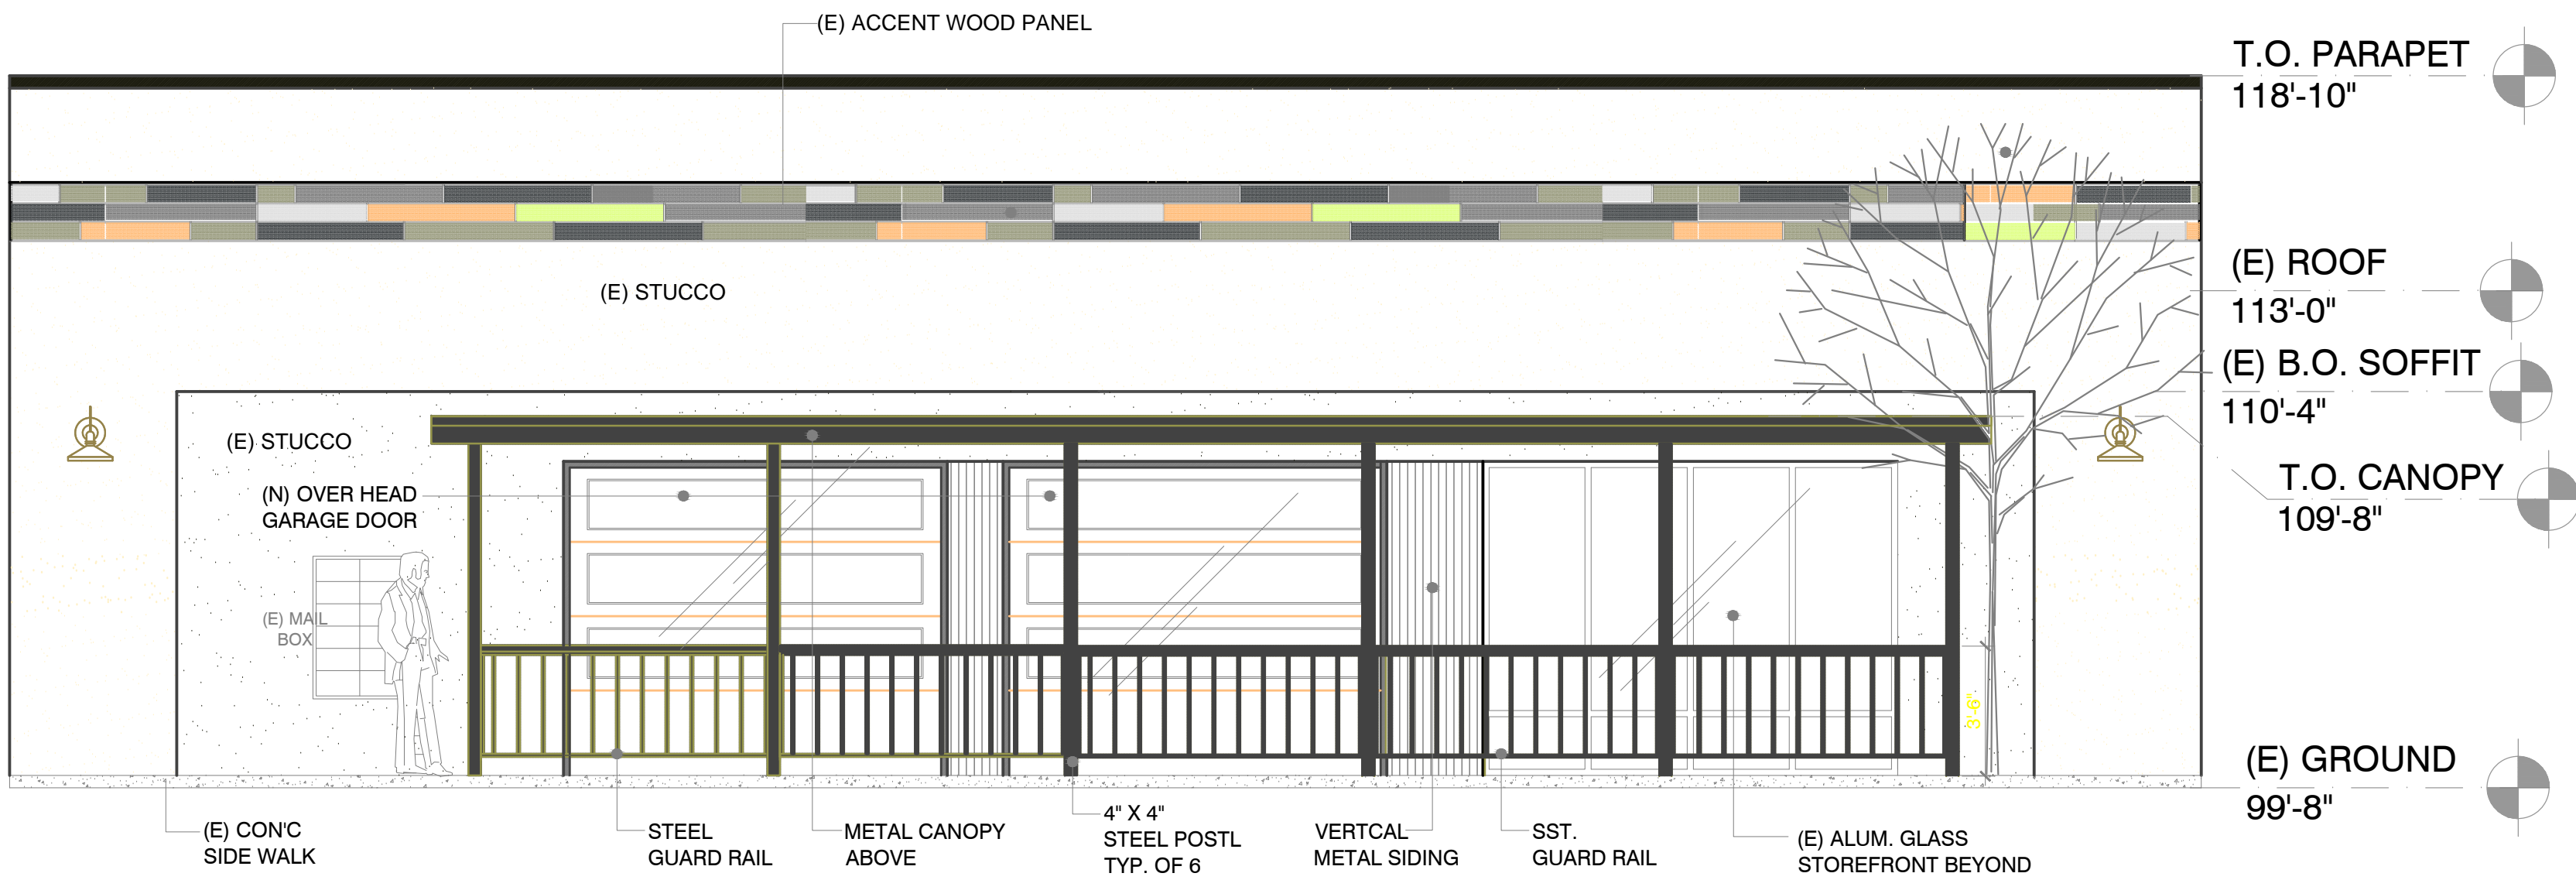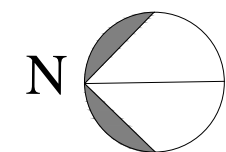

2 ELEVATION


EAST END VIEW

1/4" = 1'-0"

BUILDING ANALYSIS

EXISTING USE GROUP : MIXED USE (A-2 / M)
EXISTING BUILDING AREA : 25,397 SF., BUILDING 1: 22,090 SF., BUILDING 2 : 3,307SF.
CONSTRUCTION TYPE : III-B, 1 STORY BUILDING
EXISTING BLDG. HEIGHT : 21'-0" FRONT SIDE, 13'-6" REAR SIDE
SCOPE OF PROPOSED PERMIT: PATIO ADDITION @ EAST END OF BUILDING
APPLICABLE CODES : 2015 INTERNATIONAL BUILDING CODE

GRAPHIC SYMBOLS

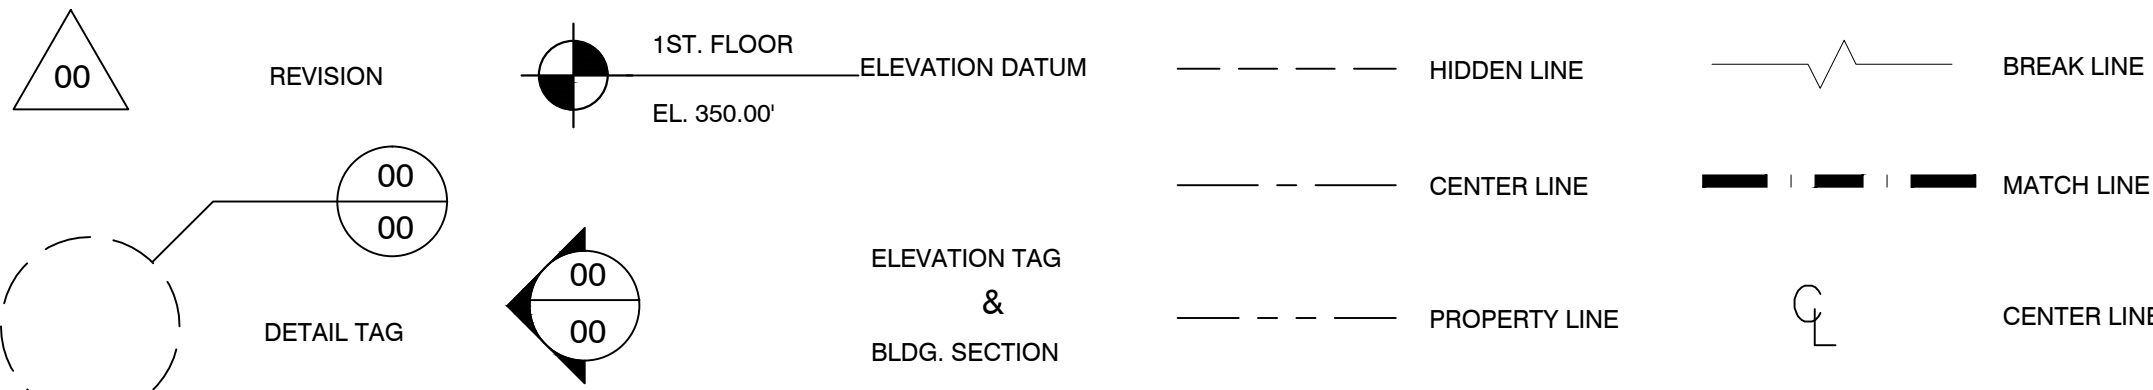



< Recents

Aurora - Dayton Triangle
Today 11:44 AM



Edit

LIVE



