
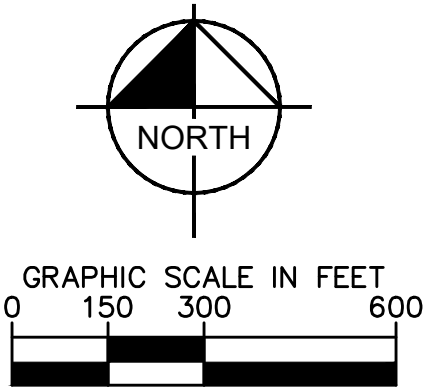


K:\DEV\_Civil\096648001\_E470\_Jewell Streets\Aurora\096648001\_Circ.dwg, R000ey, Nicole, 8/28/2020, 2:12 PM  
THIS DOCUMENT CONTAINS THE CONCEPTS AND DESIGN PRESENTED HEREIN AS AN INSTRUMENT OF SERVICE. IT IS TO BE USED ONLY FOR THE PROJECT AND SITE SPECIFIC PURPOSES AND NO OTHER USES. NO WARRANTY IS MADE BY KIMLEY-HORN AND ASSOCIATES, INC. SHALL BE WITHOUT LIABILITY TO KIMLEY-HORN AND ASSOCIATES, INC.

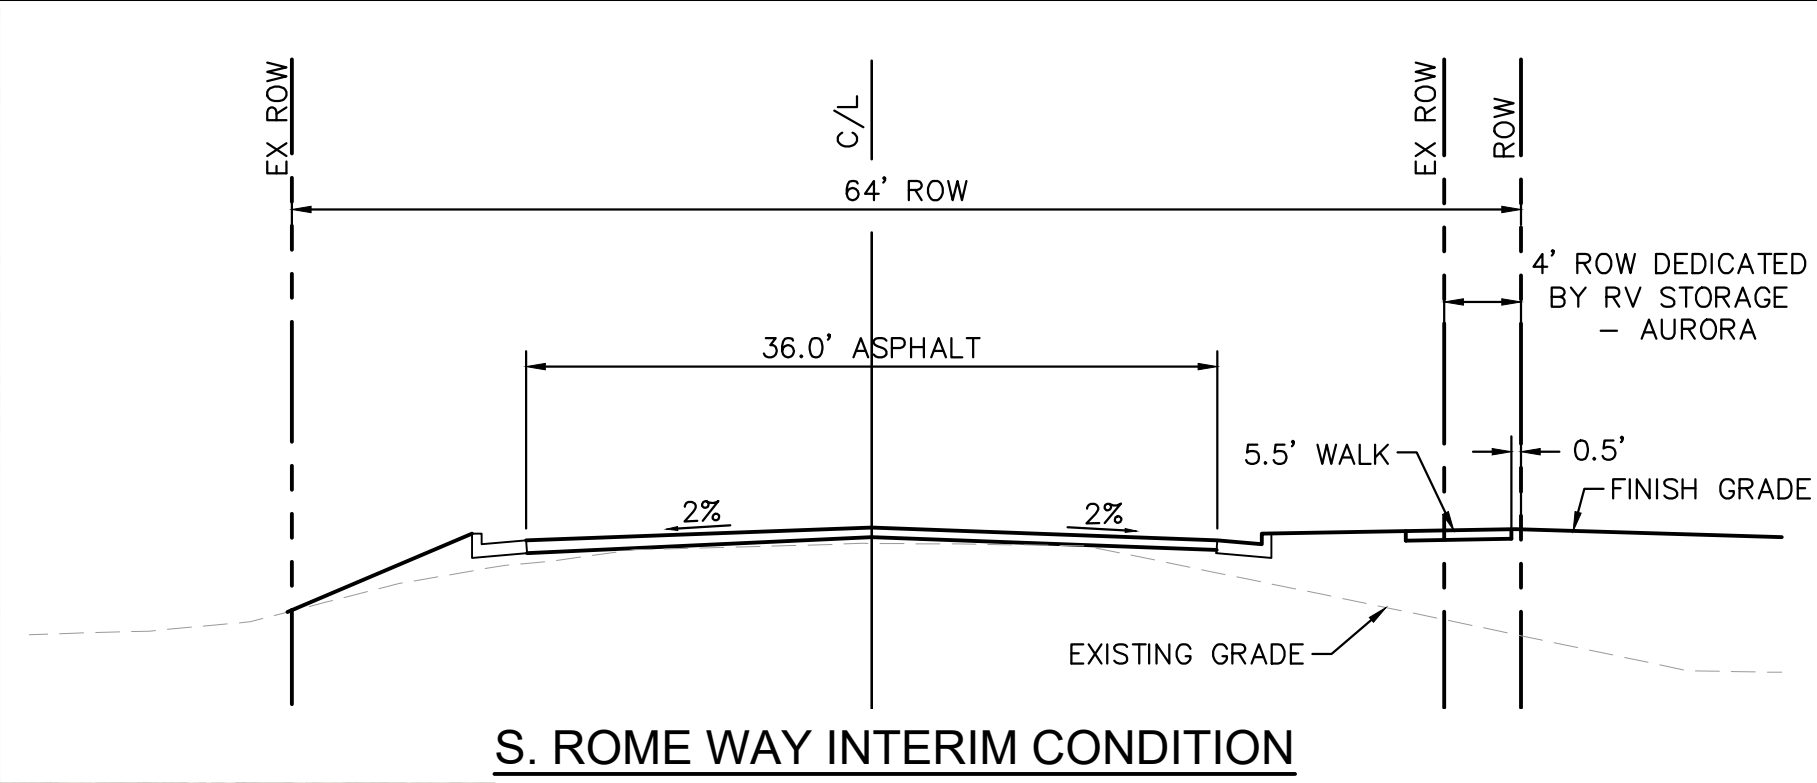

**Kimley»Horn**  
© 2020 KIMLEY-HORN AND ASSOCIATES, INC.  
4382 South Ulster Street, Suite 1500  
Denver, Colorado 80237 (303) 228-2300

DESIGNED BY: SAL  
DRAWN BY: NER  
CHECKED BY: RJP  
DATE: 06/19/2020

RV STORAGE - AURORA  
AURORA, COLORADO  
MASTER PLAN  
CIRCULATION PLAN

NO.	REVISION	BY	DATE	APPROVED
1	FDP SUBMITTAL #1	NER	07/01/20	SAL