




Gate Line is Approx 322' from Flow Line of Smoky Hill Road

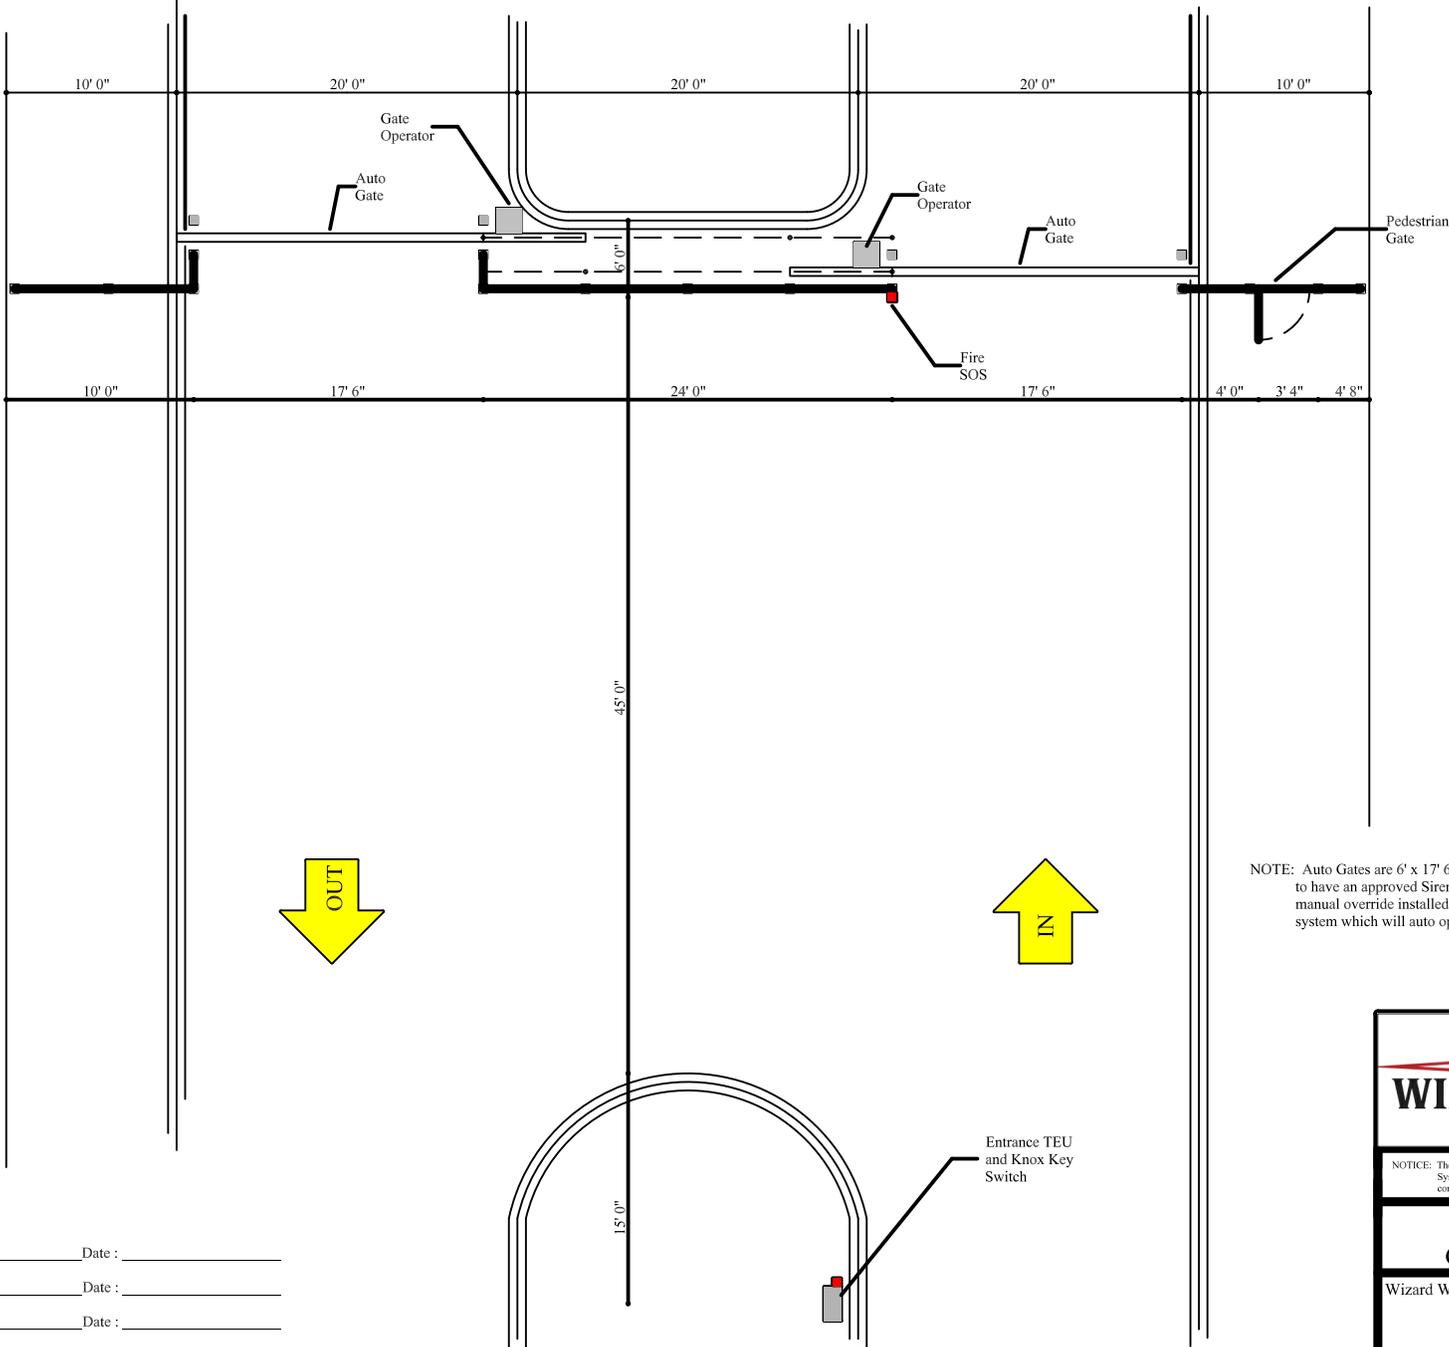

NOTE: Auto Gates are 6' x 17' 6" cantilever Slide Gates. These gates are to have an approved Siren Operated System, KNOX keyswitch, and manual override installed. In addition they will have a battery backup system which will auto open the gates in the event of a power outage.

Customer Acceptance : _____ Date : _____
 Released for Fabrication : _____ Date : _____
 Release for Installtion : _____ Date : _____

The Magic of Technology
WIZARD WORKS
 Security Systems, Inc.

NOTICE: The information contained herein is the property of Wizard Works Security Systems, Inc. and may not be copied, reprinted or used without written consent. Violations of such are a violation of the copyright laws.


Shenadoah HOA
Gate and Fence Layout

Wizard Works Security Systems, Inc. DATE: 01-2019 REV: 0.00
 13693 E Bluff Ave, Suite 254
 Aurora, CO 80014
 303-798-5337 OHF
 303-798-4492 FAX
 wizardworks.com


SSAC-4-1.0

Please add note:

The installation of any gating system will require a City of Aurora licensed contractor to obtain a building permit through the Aurora Building Division prior to the start of any work. This would be considered a structural, life safety and electrical review within the Building Division that is conducted on behalf of the Fire Chief. For assistance please call 303-739-7420 and ask for a Life Safety Plans Examiner.

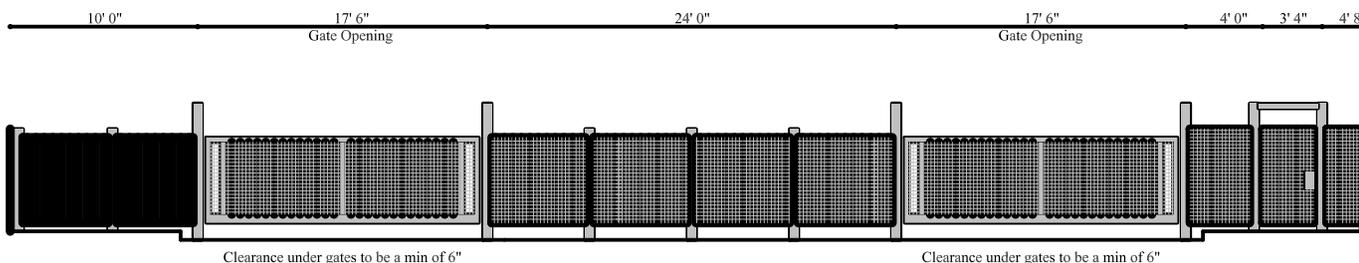

NOTE: Auto Gates are 6' x 17' 6" cantilever Slide Gates. These gates are to have an approved Siren Operated System, KNOX keyswitch, and manual override installed. In addition they will have a battery backup system which will auto open the gates in the event of a power outage.

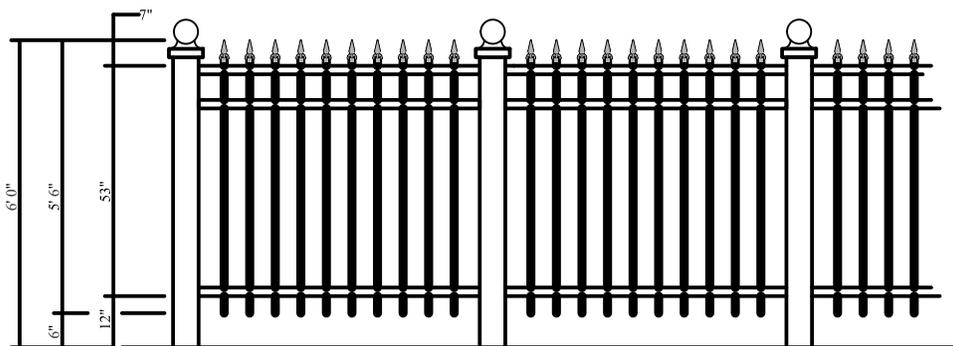

Customer Acceptance : _____ Date : _____

Released for Fabrication : _____ Date : _____

Release for Installtion : _____ Date : _____

The Magic of Technology

WIZARD WORKS
Security Systems, Inc.

NOTICE: The information contained herein is the property of Wizard Works Security Systems, Inc. and may not be copied, reprinted or used without written consent. Violations of such are a violation of the copyright laws.

Shenandoah HOA
Gate and Fence Elevation

Wizard Works Security Systems, Inc. 01-2019 0.00

13693 E Bluff Ave, Suite 254
Aurora, CO 80014
303-798-5337 OHT.
303-798-4492 Fax
wizard.works@att.net

SSAC-4-2.0