


LEGEND

- STANDARD GRAY CONCRETE
- COBBLE
- IRRIGATED NATIVE SEED
- IRRIGATED MANICURED TURF
- LOW MAINTENANCE TURF
- ANNUALS WITH GORILLA HAIR
- SHREDDED LANDSCAPE MULCH
- GORILLA HAIR SHREDDED LANDSCAPE MULCH
- PAVER TYPE ONE
- PAVER TYPE TWO
- STEEL EDGER (DETAIL 5, SHEET L-400)
- MATCH LINES
- LIMIT OF WORK (ISP) - SEE CIVIL FOR AREAS OUTSIDE LIMIT OF WORK
- PHASE LINE
- ENLARGEMENT
- BENCH
- TRASH CAN (DETAIL 7, SHEET L-400)
- PLANTER BOWL (DETAIL 1, SHEET L-401)
- STREET LIGHT (DETAIL 2, SHEET L-401)
- FIRE HYDRANT DETAIL, RE: CIVIL
- EXISTING CANOPY TREE TO REMAIN
 - 4' METAL FENCE (DETAIL 3, SHEET L-405)
 - 6' MASONRY FENCE (DETAIL 2, SHEET L-405)
 - 8' MASONRY FENCE (DETAIL 2, SHEET L-404)
 - MASONRY COLUMN (DETAIL 1, SHEET L-405)
- EXISTING CANOPY TREE TO BE REMOVED
- DECIDUOUS CANOPY TREE (DETAIL 1, SHEET L-400)
- DECIDUOUS CANOPY TREE FOR MITIGATION
- ORNAMENTAL TREE (DETAIL 1, SHEET L-400)
- EVERGREEN TREE (DETAIL 1, SHEET L-400)
- DECIDUOUS SHRUBS (DETAIL 2, SHEET L-400)
- EVERGREEN SHRUBS (DETAIL 2, SHEET L-400)
- ORNAMENTAL GRASSES (DETAIL 4, SHEET L-400)
- PERENNIALS (DETAIL 4, SHEET L-400)

KEY MAP

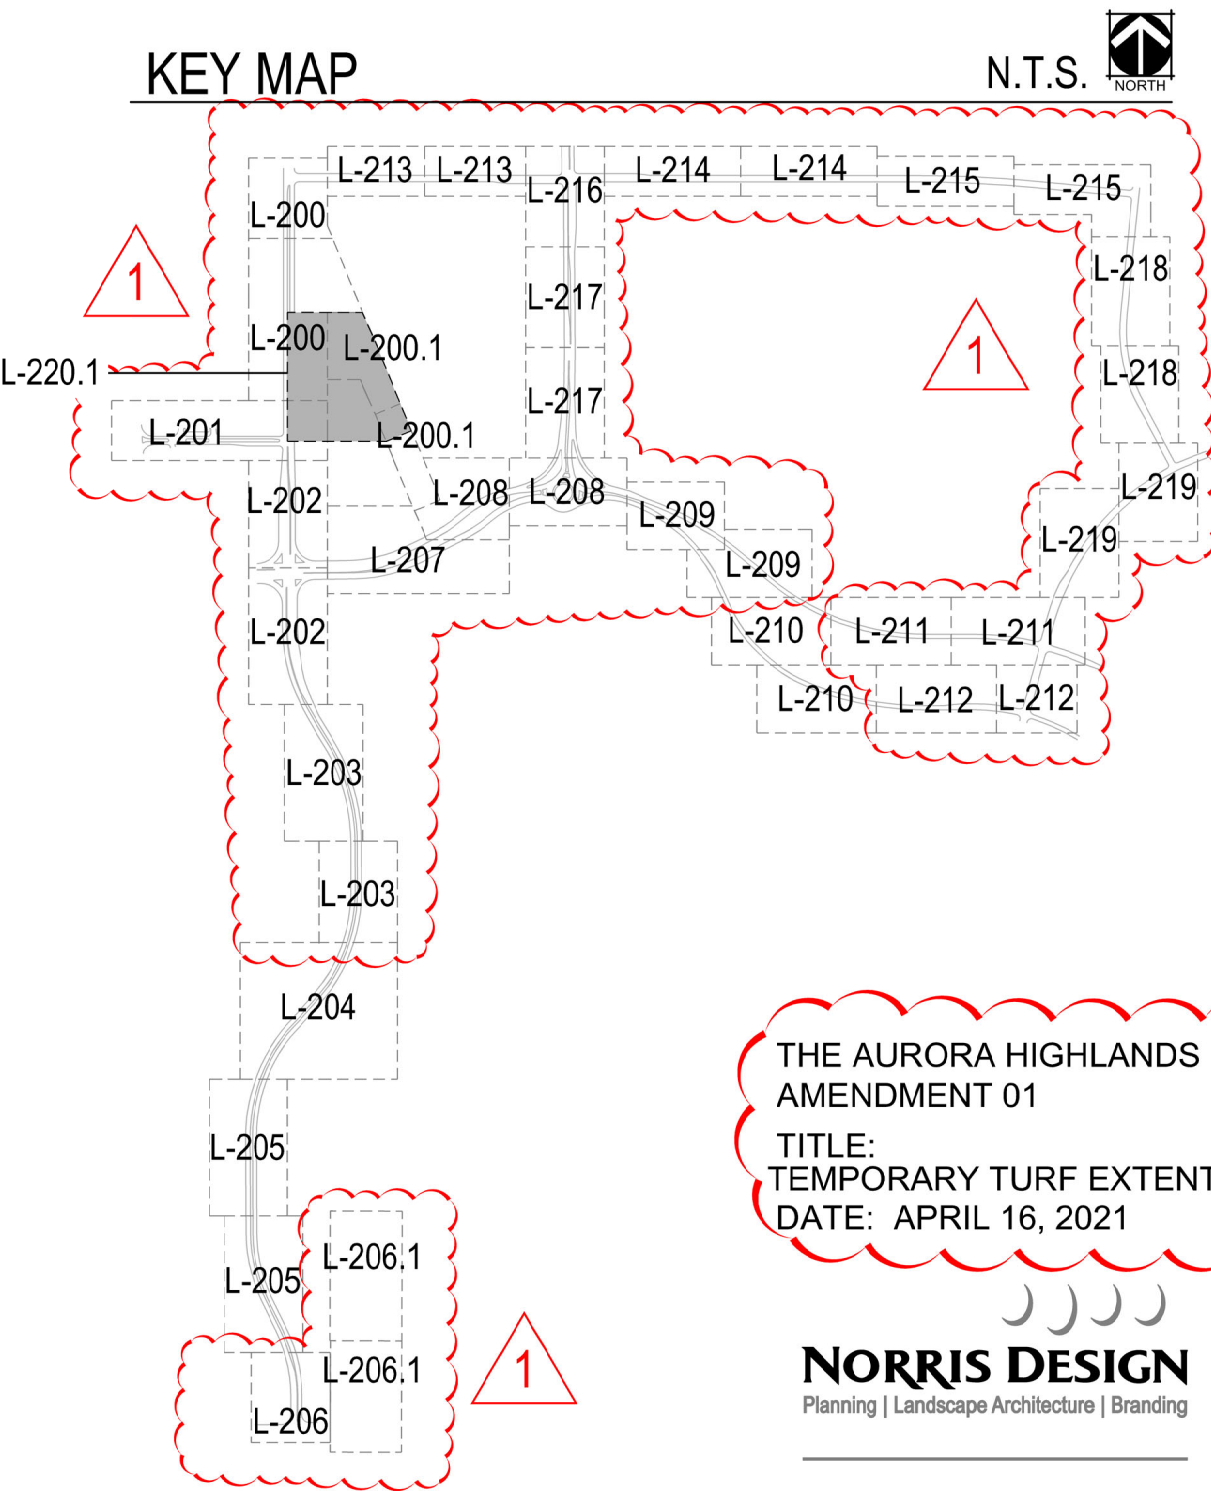

THE AURORA HIGHLANDS ISP 1
AMENDMENT 01
TITLE:
TEMPORARY TURF EXTENTS EXHIBIT
DATE: APRIL 16, 2021

NORRIS DESIGN
Planning | Landscape Architecture | Branding

1101 Bannock Street
Denver, Colorado 80204
P 303.892.1166
www.norris-design.com

TEMPORARY TURF EXTENTS EXHIBIT

