



Project Name

Tenant Buildout for: Urban Air
15400 East Briarwood Circle - Unit A
Aurora, CO 80016

Dates/Revisions
12.31.19 CITY PRELIM. ELEVATION REVIEW


Drawing Title
ELEVATIONS

A2.1

- PRELIMINARY -
NOT FOR CONSTRUCTION

COPYRIGHT LOGIC DESIGN & ARCHITECTURE, INC. (LDA), 2018. ALL RIGHTS RESERVED. - THIS DRAWING IS NOT TO BE REPRODUCED, CHANGED, COPIED OR ASSIGNED TO ANY THIRD PARTY IN ANY FORM OR MANNER WITHOUT FIRST OBTAINING THE EXPRESSED WRITTEN PERMISSION OF LDA. THE CLIENT AGREES TO INDEMNIFY AND HOLD THE DESIGNER/ARCHITECTS/CORP. HARMLESS FROM ANY DAMAGES, LIABILITY, OR COST, INCLUDING ATTORNEY'S FEES AND COSTS OF DEFENSE ARISING FROM ANY CHANGES OR ALTERATIONS MADE BY ANYONE OTHER THAN THE LDA, OR FROM ANY REUSE OF THE DRAWINGS OR DATA WITHOUT THE PRIOR WRITTEN CONSENT OF LDA.

PROPOSED ELEVATION 3/32"=1'-0"	1
-----------------------------------	---

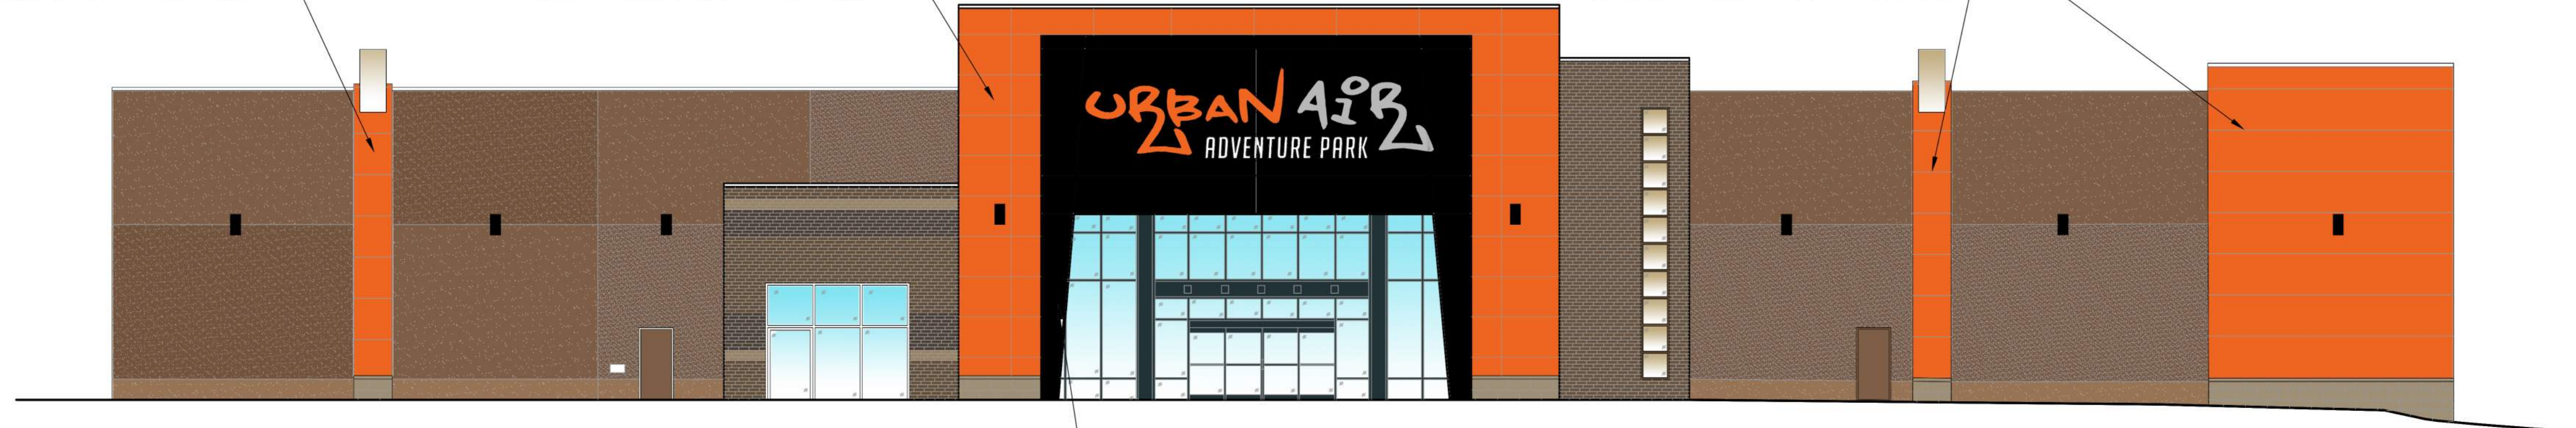


EXISTING METAL PANELS TO BE
PAINTED - COLOR TO MATCH - UA
COLOR - 6-723 - BLACK



EXISTING CENTER
NTS

3

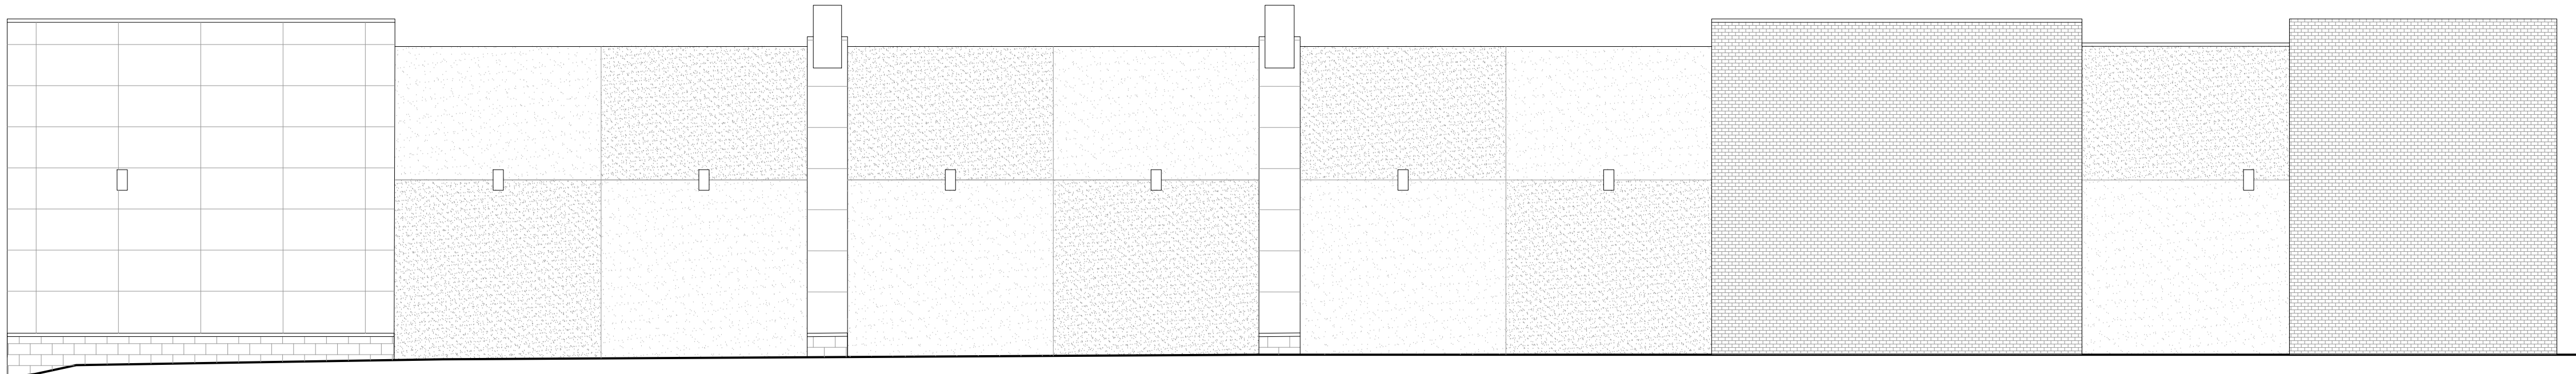


EXISTING ELEVATION
3/32"=1'-0"

2

EXISTING METAL PANELS TO BE
PAINTED - COLOR TO MATCH
PPG1195-1 FIELD POPPY - ORANGE

EXISTING METAL PANELS TO BE
PAINTED - COLOR TO MATCH
PPG1195-1 FIELD POPPY - ORANGE

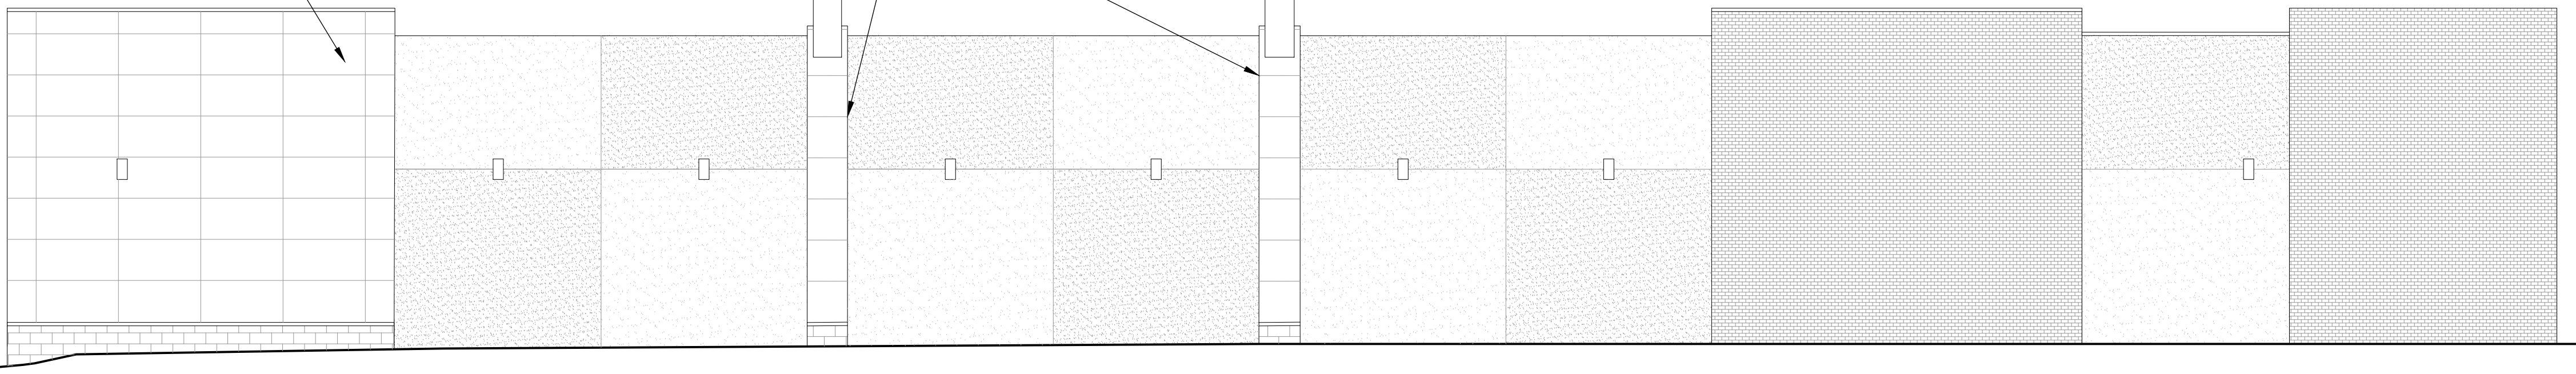

PROPOSED ELEVATION
3/32"=1'-0"

1

COPYRIGHT LOGIC DESIGN & ARCHITECTURE, INC. (LDA), 2019. ALL RIGHTS RESERVED. THIS DRAWING IS NOT TO BE REPRODUCED, CHANGED, COPIED OR ASSIGNED TO ANY THIRD PARTY IN ANY FORM OR MANNER WITHOUT FIRST OBTAINING THE EXPRESSED WRITTEN PERMISSION OF LDA. THE CLIENT AGREES TO INDEMNIFY AND HOLD THE DESIGNER/ARCHITECTS CORP. HARMLESS FROM ANY DAMAGES, LIABILITY, OR COST, INCLUDING ATTORNEY'S FEES AND COSTS OF DEFENSE ARISING FROM ANY CHANGES OR ALTERATIONS MADE BY ANYONE OTHER THAN THE LDA, OR FROM ANY REUSE OF THE DRAWINGS OR DATA WITHOUT THE PRIOR WRITTEN CONSENT OF LDA.



logic design & architecture, inc.

Project Manager: RD
Job Number: 19-093

Additional Info

Project Name

Tenant Buildout for: Urban Air
15400 East Briarwood Circle - Unit A
Aurora, CO 80016

Dates/Revisions

12.31.19
CITY PRELIM. ELEVATION
REVIEW

Drawing Title

ELEVATIONS


A2.2

- PRELIMINARY -
NOT FOR CONSTRUCTION




EXISTING CENTER
NTS

3

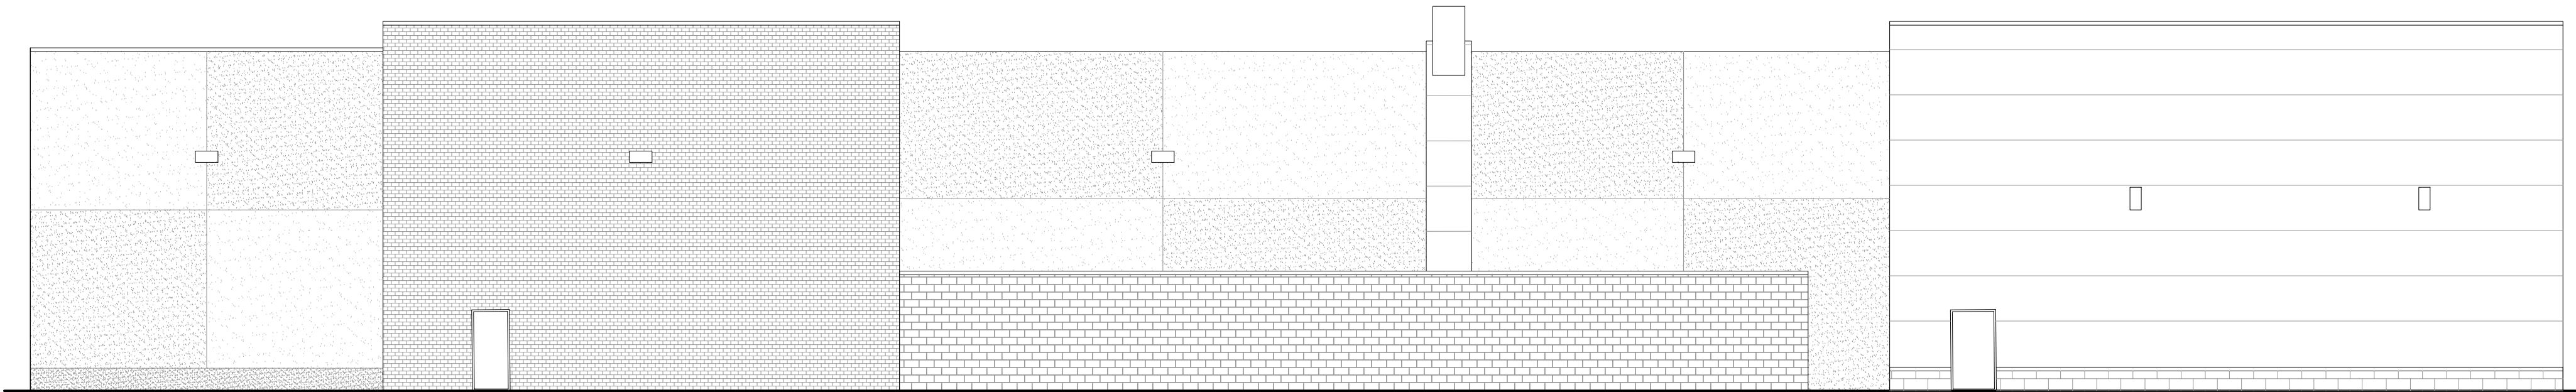

EXISTING ELEVATION
3/32"=1'-0"

2

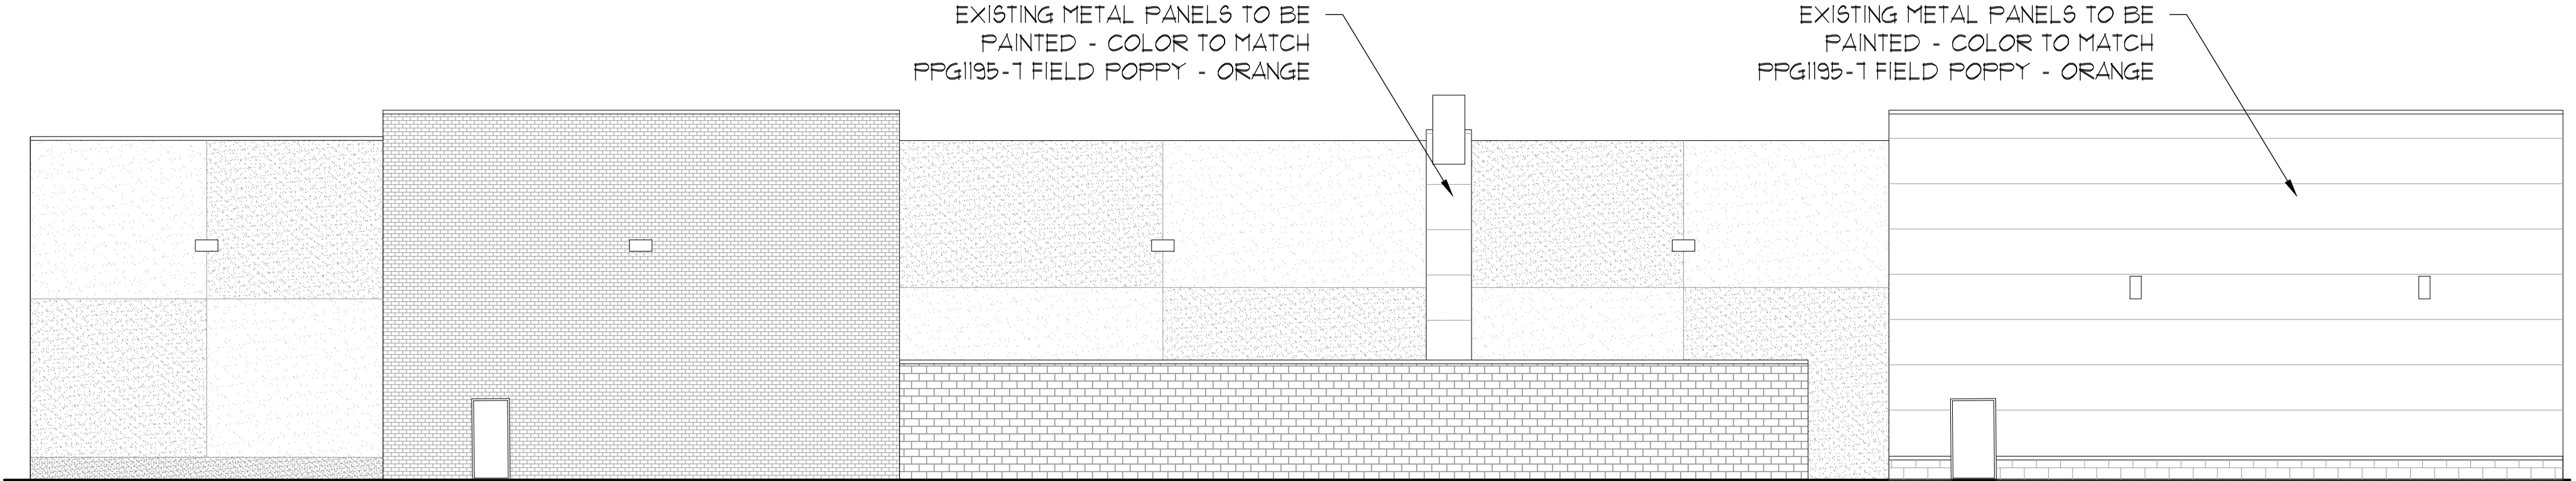

PROPOSED ELEVATION
3/32"=1'-0"

1

COPYRIGHT LOGIC DESIGN & ARCHITECTURE, INC. (LDA), 2019. ALL RIGHTS RESERVED. THIS DRAWING IS NOT TO BE REPRODUCED, CHANGED, COPIED OR ASSIGNED TO ANY THIRD PARTY IN ANY FORM OR MANNER WITHOUT FIRST OBTAINING THE EXPRESSED WRITTEN PERMISSION OF LDA. THE CLIENT AGREES TO INDEMNIFY AND HOLD THE DESIGNER/ARCHITECTS CORP. HARMLESS FROM ANY DAMAGES, LIABILITY, OR COST, INCLUDING ATTORNEY'S FEES AND COSTS OF DEFENSE ARISING FROM ANY CHANGES OR ALTERATIONS MADE BY ANYONE OTHER THAN THE LDA, OR FROM ANY REUSE OF THE DRAWINGS OR DATA WITHOUT THE PRIOR WRITTEN CONSENT OF LDA.



logic design & architecture, inc.

Project Manager: RD
Job Number: 19-093

Additional Info

Project Name

Tenant Buildout for: Urban Air
15400 East Briarwood Circle - Unit A
Aurora, CO 80016

Dates/Revisions

12.31.19
CITY PRELIM. ELEVATION REVIEW


Drawing Title

ELEVATIONS


A2.3

- PRELIMINARY -
NOT FOR CONSTRUCTION


FILE NAME: Z:\PROJECTS\19-093_UA_AURORA CO\SHEET\1919231_A201_19-093_UA_AURORA CODWG
PROJECT DATE: 7/16/2023

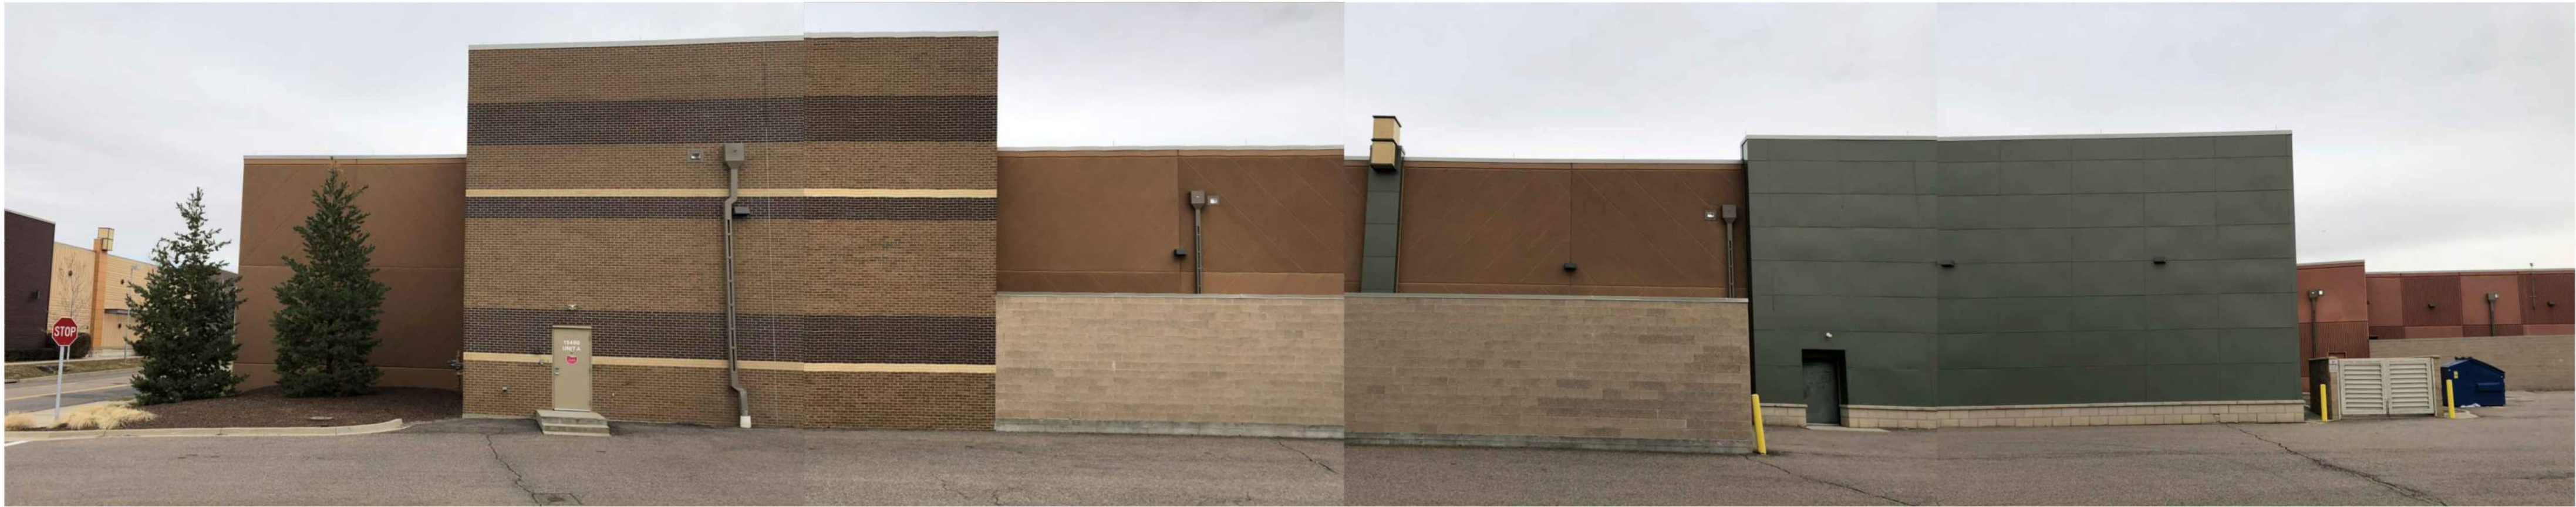


EXISTING CENTER
NTS 3

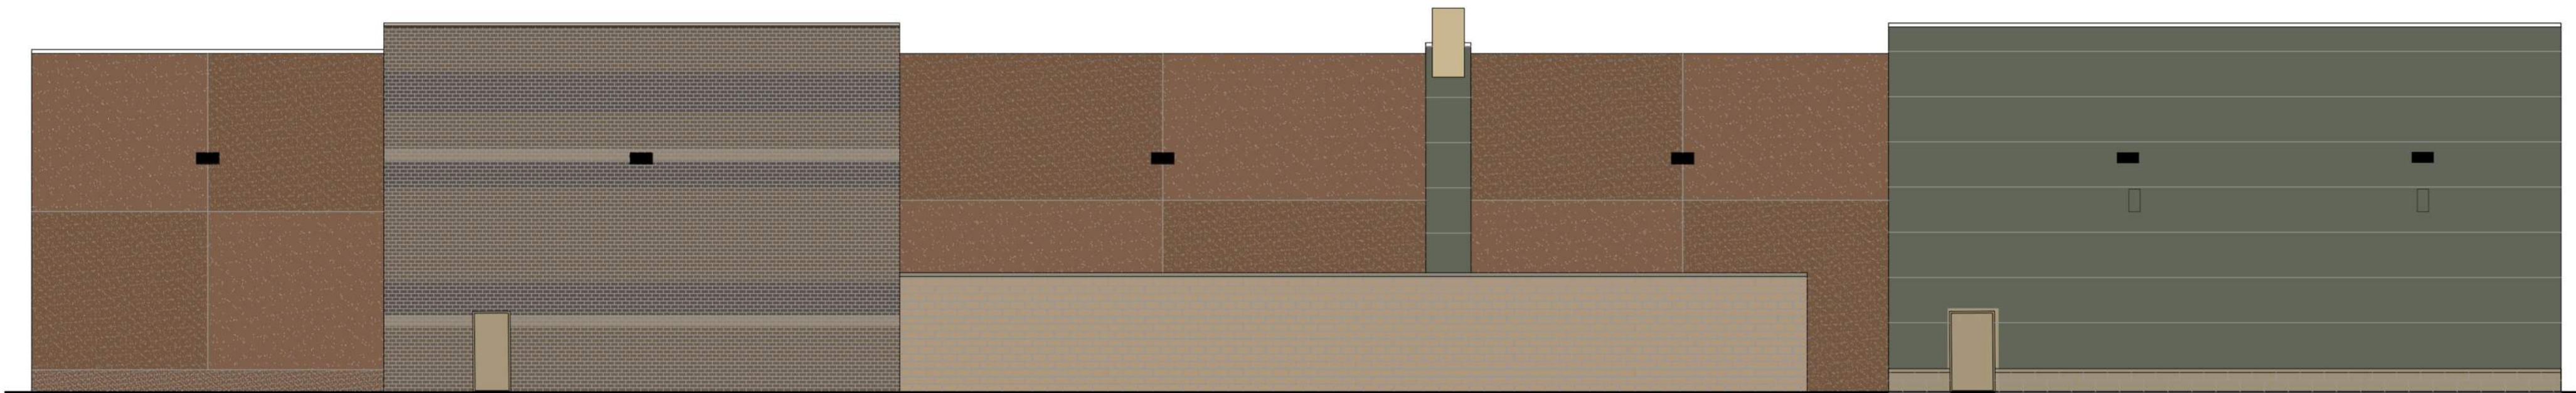

EXISTING ELEVATION
3/32"=1'-0" 2

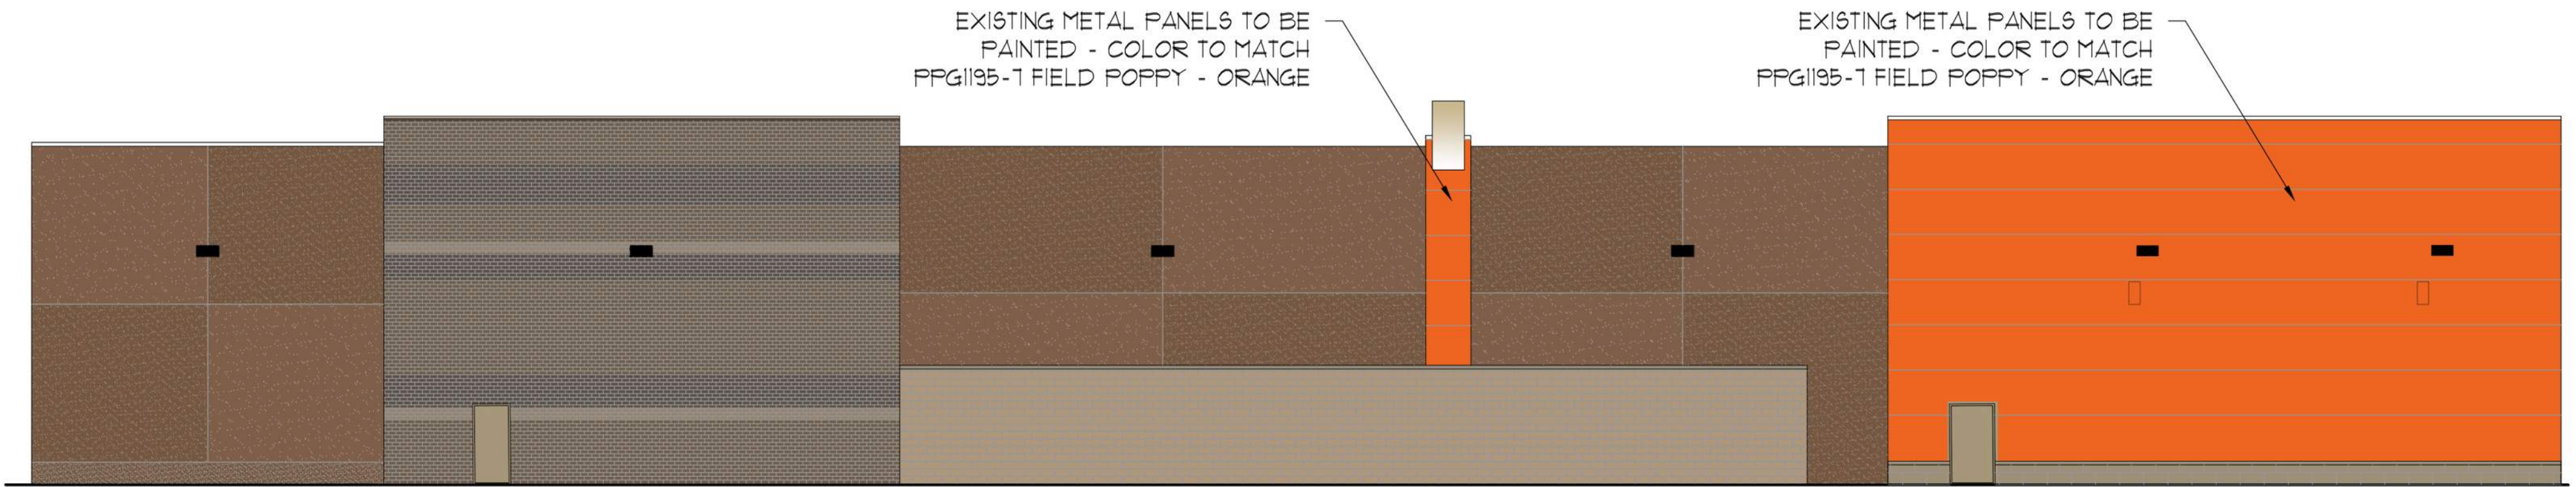

PROPOSED ELEVATION
3/32"=1'-0" 1



logix design & architecture, inc.

Project Manager: RD
Job Number: 19-093

Additional Info

Project Name

Tenant Buildout for: Urban Air
15400 East Briarwood Circle - Unit A
Aurora, CO 80016

Dates/Revisions

12.31.19
CITY PRELIM. ELEVATION
REVIEW

Drawing Title

ELEVATIONS

A2.3


COPYRIGHT LOGIC DESIGN & ARCHITECTURE, INC. (LDA), 2019. ALL RIGHTS RESERVED. THIS DRAWING IS NOT TO BE REPRODUCED, CHANGED, COPIED OR ASSIGNED TO ANY THIRD PARTY IN ANY FORM OR MANNER WITHOUT FIRST OBTAINING THE EXPRESSED WRITTEN PERMISSION OF LDA. THE CLIENT AGREES TO INDEMNIFY AND HOLD THE DESIGNER/ARCHITECTS/CORP. HARMLESS FROM ANY DAMAGES, LIABILITY, OR COST, INCLUDING ATTORNEYS FEES AND COSTS OF DEFENSE ARISING FROM ANY CHANGES OR ALTERATIONS MADE BY ANYONE OTHER THAN THE LDA OR FROM ANY REUSE OF THE DRAWINGS OR DATA WITHOUT THE PRIOR WRITTEN CONSENT OF LDA.

- PRELIMINARY -
NOT FOR CONSTRUCTION

PILOT DATE: 1/19/2023
FILE NAME: Z:_PROJECTS\19-093_UA AURORA CONSHEETS\191231_A201_19-093_UA AURORA CODWG




EXISTING CENTER
NTS 3

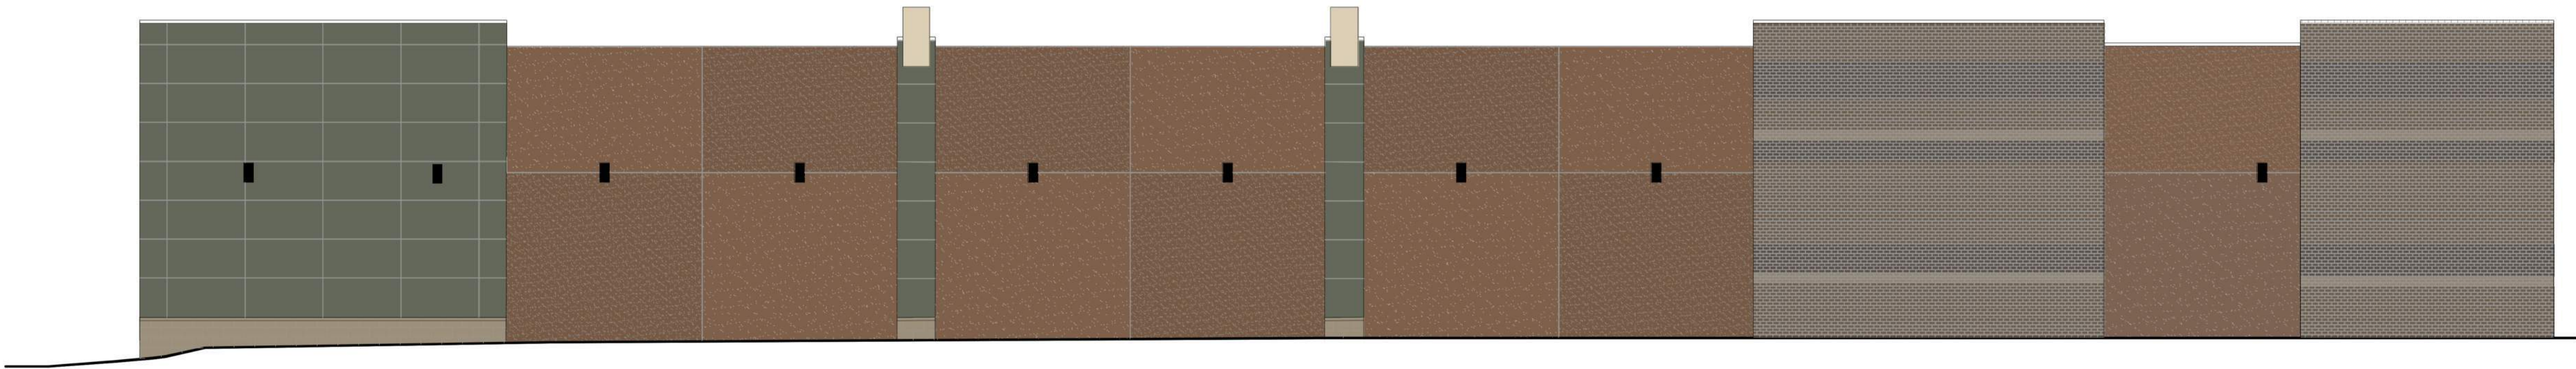


EXISTING ELEVATION
3/32"=1'-0" 2

EXISTING METAL PANELS TO BE
PAINTED - COLOR TO MATCH
PPG1135-1 FIELD POPPY - ORANGE

EXISTING METAL PANELS TO BE
PAINTED - COLOR TO MATCH
PPG1135-1 FIELD POPPY - ORANGE

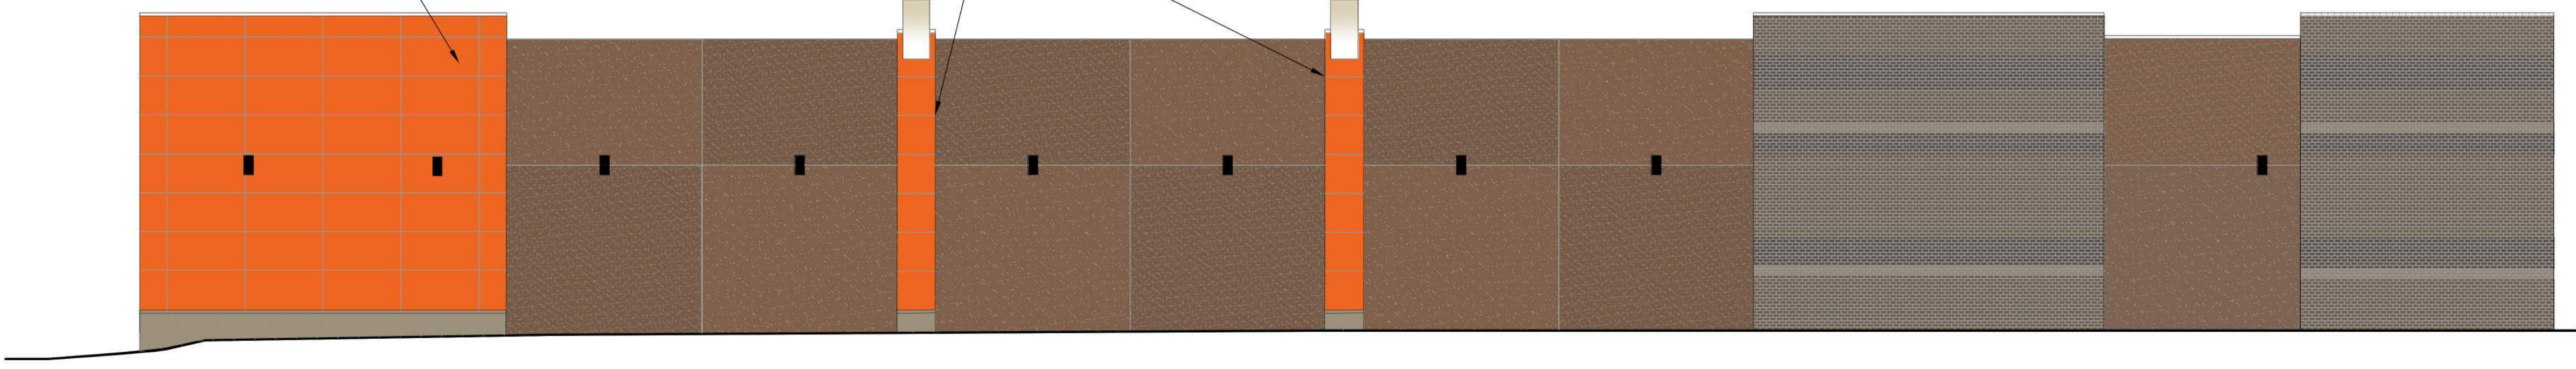

PROPOSED ELEVATION
3/32"=1'-0" 1

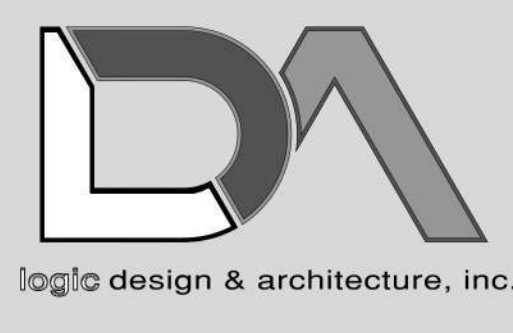

Project Manager: RD
Job Number: 19-093

Additional Info

Project Name

Tenant Buildout for: Urban Air
15400 East Briarwood Circle - Unit A
Aurora, CO 80016

Dates/Revisions

12/31/19
CITY PRELIM. ELEVATION
REVIEW

Drawing Title

ELEVATIONS

A2.2

COPYRIGHT LOGIC DESIGN & ARCHITECTURE, INC. (LDA), 2019. ALL RIGHTS RESERVED. THIS DRAWING IS NOT TO BE REPRODUCED, CHANGED, COPIED OR ASSIGNED TO ANY THIRD PARTY IN ANY FORM OR MANNER WITHOUT FIRST OBTAINING THE EXPRESSED WRITTEN PERMISSION OF LDA. THE CLIENT AGREES TO INDEMNIFY AND HOLD THE DESIGNER/ARCHITECTS/CORP. HARMLESS FROM ANY DAMAGES, LIABILITY, OR COST, INCLUDING ATTORNEY'S FEES AND COSTS OF DEFENSE ARISING FROM ANY CHANGES OR ALTERATIONS MADE BY ANYONE OTHER THAN THE LDA, OR FROM ANY REUSE OF THE DRAWINGS OR DATA WITHOUT THE PRIOR WRITTEN CONSENT OF LDA.

- PRELIMINARY -
NOT FOR CONSTRUCTION