

COPYRIGHT
THESE PLANS ARE AN INSTRUMENT OF SERVICE
AND ARE THE PROPERTY OF GALLOWAY, AND MAY
NOT BE DUPLICATED, DISCLOSED, OR
REPRODUCED WITHOUT THE WRITTEN CONSENT
OF GALLOWAY. COPYRIGHTS AND INFRINGEMENTS
WILL BE ENFORCED AND PROSECUTED.




14909 E. 14TH PLACE
AURORA, CO

[illegible]

Project No:	SSP00000
Drawn By:	SDM
Checked By:	KK

CONCEPT ELEVATIONS

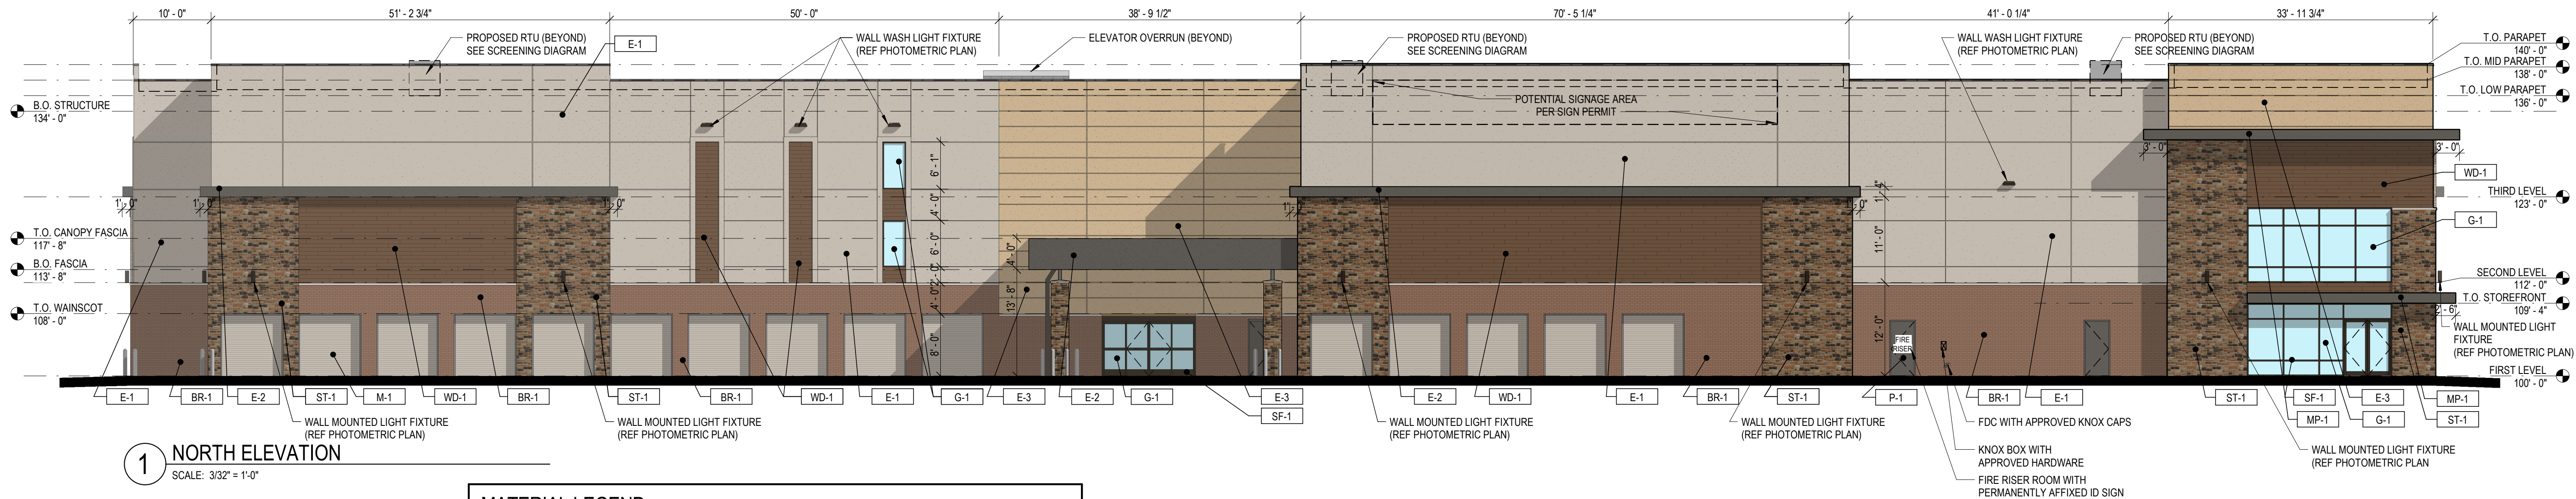


LABEL	MATERIAL	COLOR
E-1	EXTERIOR INSULATION FINISHING SYSTEM	MATCH SW 7044 AMAZING GRAY
E-2	EXTERIOR INSULATION FINISHING SYSTEM	MATCH SW 7048 URBANE BRONZE
E-3	EXTERIOR INSULATION FINISHING SYSTEM	MATCH SW 6122 CAMELBACK
WD-1	FIBER CEMENT WOOD LOOK SIDING	WINCHESTER BROWN
MP-1	METAL CANOPY	MATCH SW 7048 URBANE BRONZE
M-1	OVERHEAD METAL COILING DOOR	MATCH SW 7044 AMAZING GRAY
SS-1	STANDING SEAM ULTRA-DEK METAL ROOFING	SIGNATURE 200 BURNISHED SLATE
RTU-1	RTU SCREEN	MATCH SW 7048 URBANE BRONZE
ST-1	CULTURED STONE	OLD WORLD LEDGE CARMEL MOUNTAIN
BR-1	BRICK	BROWN
BR-2	4XB16 BRICK	BROWN TO MATCH BR-1
P-1	PAINT	SW 7048 URBANE BRONZE
G-1	1" INSULATED VISION GLAZING	CLEAR LOW-E
G-2	SPANDREL GLAZING	BRONZE GRAY
SF-1	STOREFRONT WINDOW SYSTEM	DARK BRONZE


	MATERIALS	AREA SQ. FT.	PERCENTAGE
PRIMARY	CULTURED STONE	1,372	11.83%
	MASONRY BRICK	1,564	13.48%
	FIBER CEMENT SIDING - WINCHESTER BROWN	1,195	10.30%
	METAL PANEL - CANOPY - URBANE BRONZE	90	0.77%
	METAL PANEL - CORRUGATED DOORS	960	8.27%
	STOREFRONT WITH VISION GLASS	483	4.16%
	STOREFRONT WITH SPANDREL GLASS	0	0.00%
	SUBTOTAL PRIMARY	5,664	48.82%
SECONDARY	EIFS - SW T044 AMAZING GRAY	4,348	37.47%
	EIFS - SW T048 URBANE BRONZE	309	2.66%
	EIFS - SW 6122 CAMELBACK	1,282	11.05%
	SUBTOTAL SECONDARY	5,939	51.18%
	TOTAL PRIMARY + SECONDARY	11,603	100.00%

	MATERIALS	AREA SQ. FT.	PERCENTAGE
PRIMARY	CULTURED STONE	913	19.36%
	MASONRY BRICK	444	9.41%
	FIBER CEMENT SIDING - WINCHESTER BROWN	380	8.06%
	METAL PANEL - CANOPY - URBANE BRONZE	0	0.00%
	METAL PANEL - CORRUGATED DOORS	512	10.86%
	STOREFRONT WITH VISION GLASS	36	0.77%
	STOREFRONT WITH SPANDREL GLASS	0	0.00%
	SUBTOTAL PRIMARY	2,285	48.46%
SECONDARY	EIFS - SW T044 AMAZING GRAY	2,021	42.85%
	EIFS - SW T048 URBANE BRONZE	174	3.69%
	EIFS - SW 6122 CAMELBACK	236	5.01%
	SUBTOTAL SECONDARY	2,431	51.54%
	TOTAL PRIMARY + SECONDARY	4,716	100.00%


	MATERIALS	AREA SQ. FT.	AREA SQ. FT.	PERCENTAGE	PERCENTAGE
PRIMARY	CULTURED STONE	3,923	3,923	12.14%	12.14%
	MASONRY BRICK	4,330	4,330	13.39%	13.39%
	FIBER CEMENT SIDING - WINCHESTER BROWN	3,968	3,968	12.27%	12.27%
	METAL PANEL - CANOPY - URBANE BRONZE	188	188	0.58%	0.58%
	METAL PANEL - CORRUGATED DOORS	1,472	1,472	4.55%	4.55%
	STOREFRONT WITH VISION GLASS	910		2.82%	
	STOREFRONT WITH SPANDREL GLASS	1,129	2,040	3.49%	6.31%
	SUBTOTAL PRIMARY	15,920			
SECONDARY	EIFS - SW 7044 AMAZING GRAY	12,456		38.53%	
	EIFS - SW 7048 URBANE BRONZE	725		2.24%	
	EIFS - SW 6122 CAMELBACK		16,408	9.98%	50.75%
	SUBTOTAL SECONDARY	16,408			50.75%
	TOTAL PRIMARY + SECONDARY	32,328		87.78%	100.00%

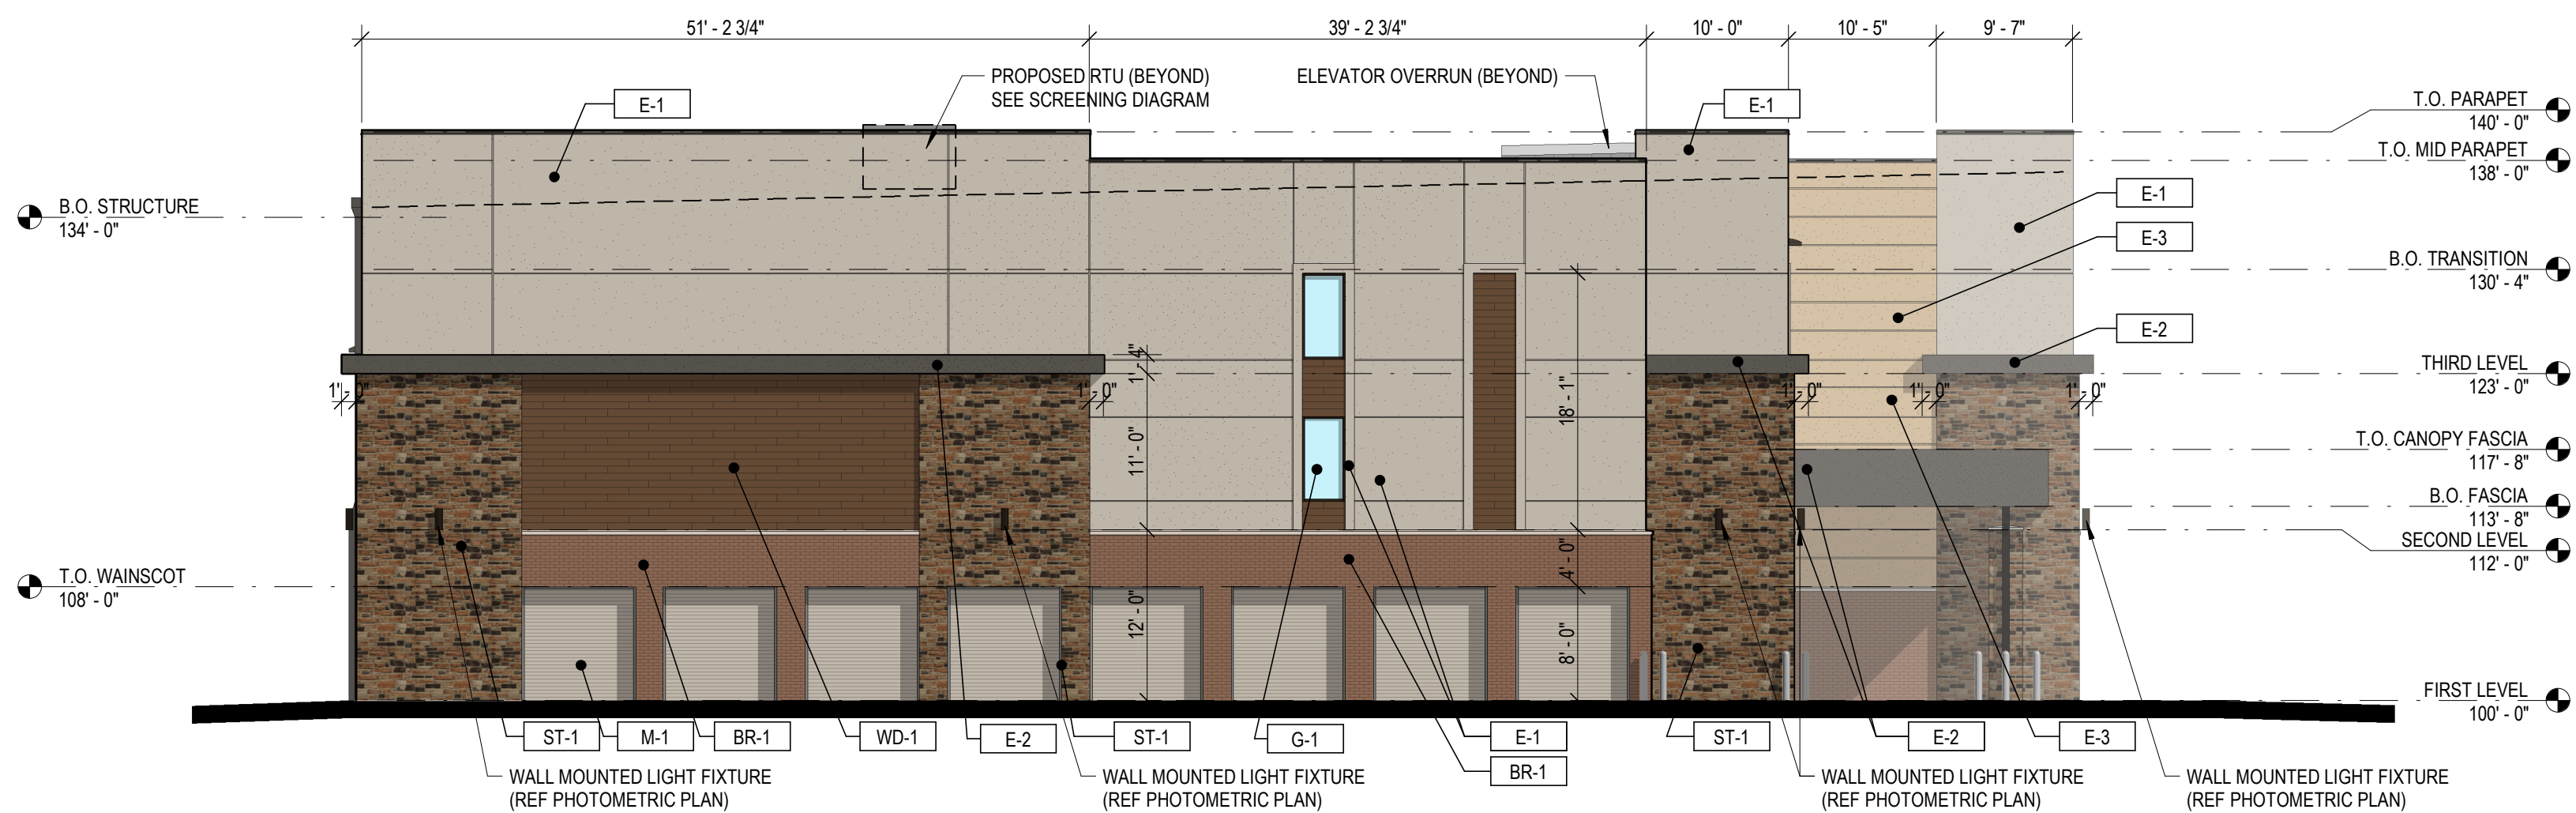


SCALE: 3/32" = 1'-0"

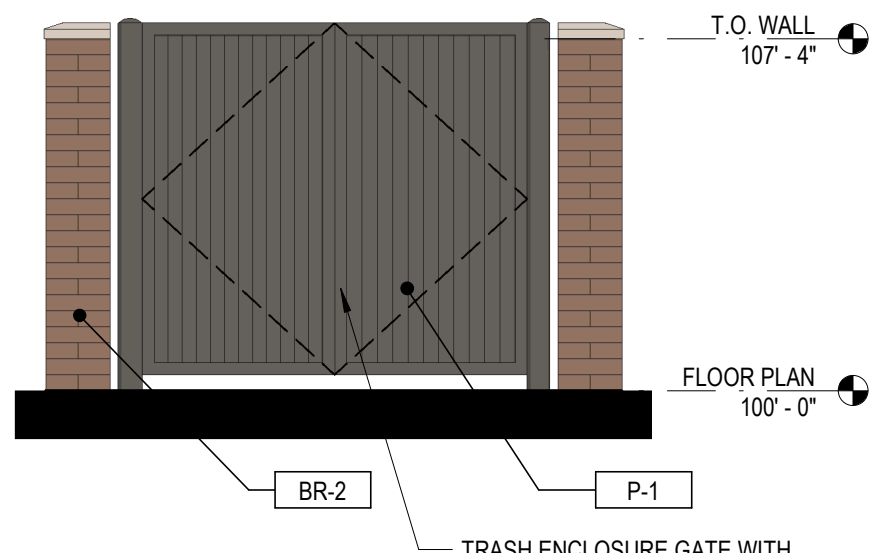


5 SCALE: 1/4" = 1'-0"

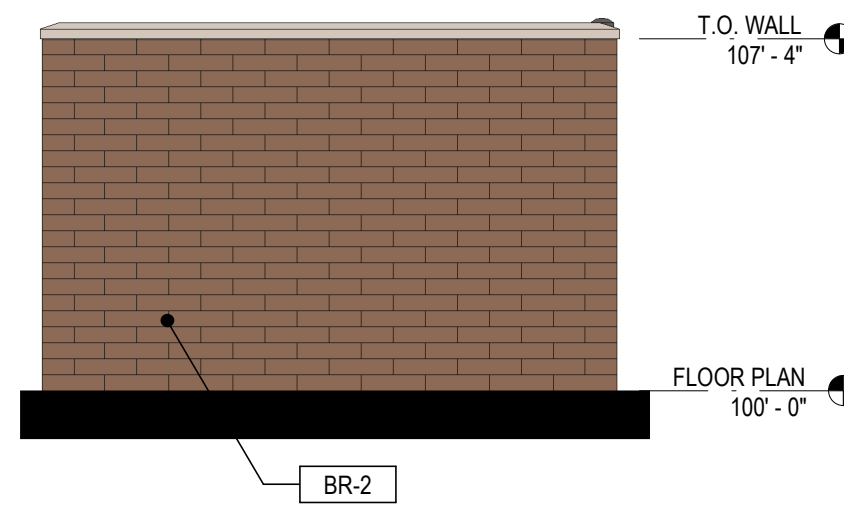

4 SCALE: 1/4" = 1'-0"

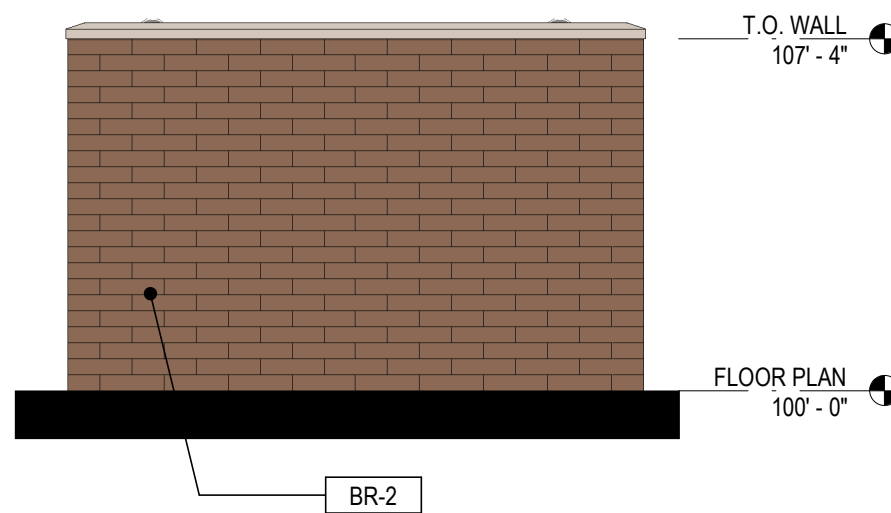

3 SCALE: 1/4" = 1'-0"

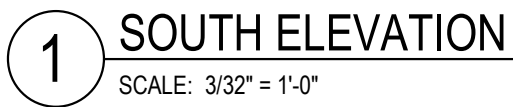

MATERIAL CALCULATIONS - SOUTH			
	MATERIALS	AREA SQ. FT.	PERCENTAGE
PRIMARY	CULTURED STONE	705	6.29%
	MASONRY BRICK	2,010	17.93%
	FIBER CEMENT SIDING - WINCHESTER BROWN	1,631	14.55%
	METAL PANEL - CANOPY - URBANE BRONZE	8	0.07%
	METAL PANEL - CORRUGATED DOORS	0	0.00%
	STOREFRONT WITH VISION GLASS	36	0.32%
	STOREFRONT WITH SPANDREL GLASS	768	6.85%
	SUBTOTAL PRIMARY	5,159	46.02%
SECONDARY	EIFS - SW 7044 AMAZING GRAY	4,471	39.89%
	EIFS - SW 7048 URBANE BRONZE	156	1.39%
	EIFS - SW 6122 CAMELBACK	1,423	12.70%
	SUBTOTAL SECONDARY	6,051	53.98%
TOTAL PRIMARY + SECONDARY		11,210	100.00%

MATERIAL CALCULATIONS - OVERALL					
	MATERIALS	AREA SQ. FT.	AREA SQ. FT.	PERCENTAGE	PERCENTAGE
PRIMARY	CULTURED STONE	3.923	3.923	12.14%	12.14%
	MASONRY BRICK	4.330	4.330	13.39%	13.39%
	FIBER CEMENT SIDING - WINCHESTER BROWN	3.968	3.968	12.27%	12.27%
	METAL PANEL - CANOPY - URBANE BRONZE	188	188	0.58%	0.58%
	METAL PANEL - CORRUGATED DOORS	1,472	1,472	4.55%	4.55%
	STOREFRONT WITH VISION GLASS	910		2.82%	
	STOREFRONT WITH SPANDREL GLASS	1,129	2,040	3.49%	6.31%
	SUBTOTAL PRIMARY	15,920			49.25%
SECONDARY	EIFS - SW 7044 AMAZING GRAY	12,456		38.53%	
	EIFS - SW 7048 URBANE BRONZE	725		2.24%	
	EIFS - SW 6122 CAMELBACK	3,227	16,408	9.98%	50.75%
	SUBTOTAL SECONDARY	16,408			50.75%
	TOTAL PRIMARY + SECONDARY	32,328		87.76%	100.00%

