


Construction Documents\067987010GD.dwg Harris, Donny 4/13/2015 12:47 PM

PROPOSED BUILDING 21 STRUCTURE
PAD ELEV=5408.0
FF ELEV = 5408.5

DRAWING NUMBER

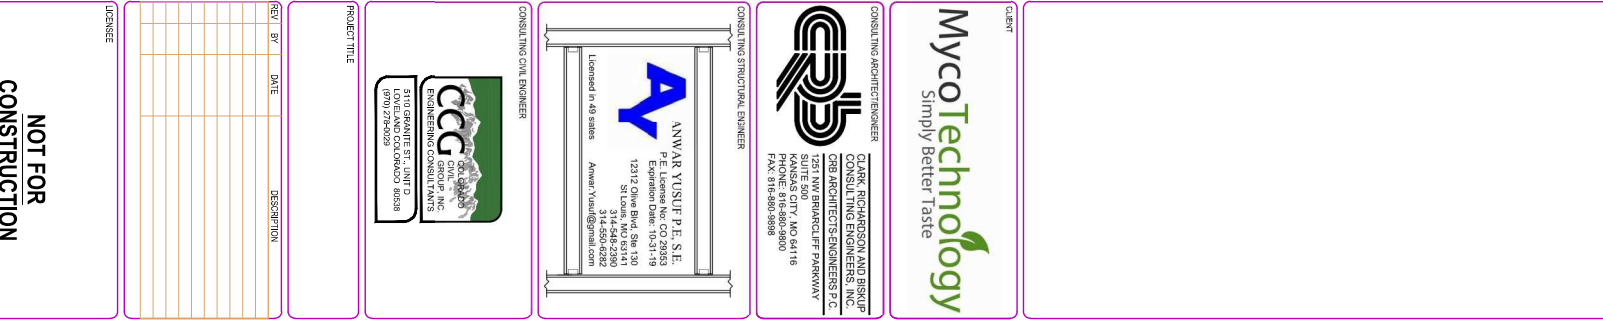

E. 40TH AVE

CONTRACTOR TO FIELD
VERIFY PROPOSED RADII
AND PT ELEVATIONS AND
NOTIFY THE ENGINEER OF
ANY DISCREPANCIES

Mycotechnology
Simply Better Taste

CRP
CONSULTING ARCHITECT/ENGINEER

CLARK, RICHARDSON AND BISKUP
CONSULTING ENGINEERS, INC.
CRB ARCHITECTS/ENGINEERS P.C.
1251 NW BIARCLIFF PARKWAY
SUITE 300
KANSAAS CITY, MO 64116
PHONE: 816-880-9800

AY
ANWAR YUSUF P.E., S.E.
P.E. License No. CO 20353
Expiration Date: 03-31-19
12312 Olive Blvd, Ste 130
St. Louis, MO 63141
314-564-6282
Anwar_Yusuf@aig.com



CCC CIVIL ENGINEERING INC.
ENGINEERING CONSULTANTS

5110 GRANITE ST., UNIT D
LOVELAND COLORADO 80538
(970) 779-0029

**NOT FOR
CONSTRUCTION**

UTILITY SKETCH PLAN