



PRIMARY ENTRY MONUMENT

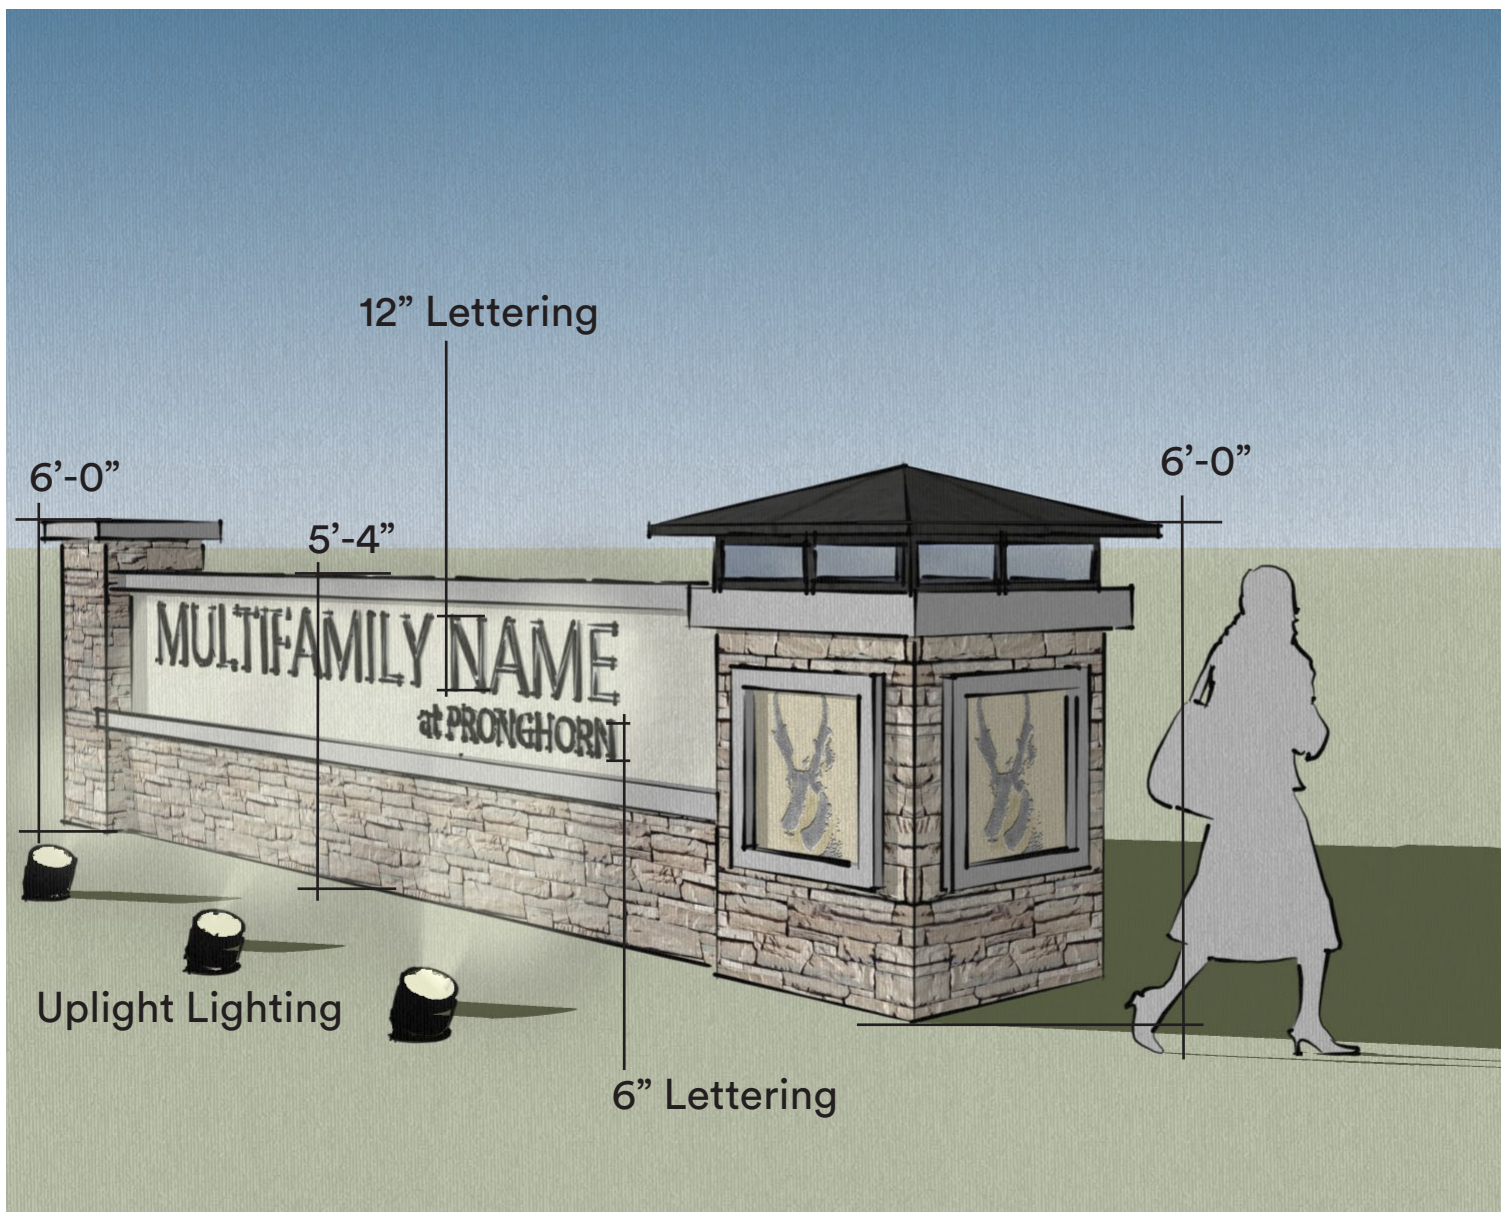


RESIDENTIAL MONUMENT SIGN

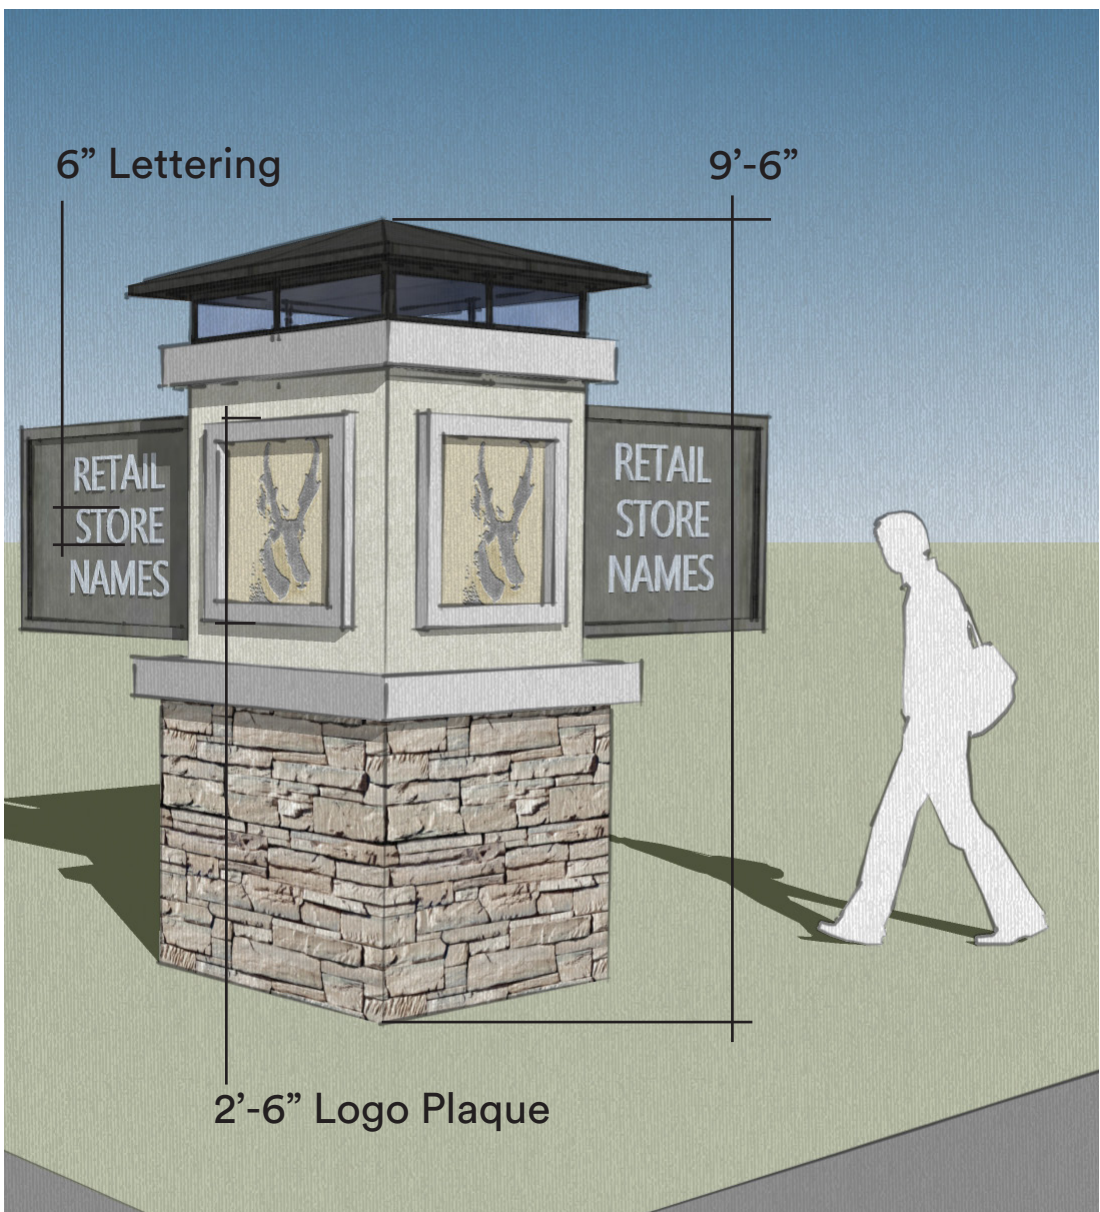


COMMERCIAL AND MIXED USE COMMERCIAL MONUMENT SIGN

LEGEND

- Primary Entry Monument
- Commercial Monument
- Residential Monument
- Mixed Use Comm. Monument
- Sign Marker/ Bridge Icon
- Enhanced Crosswalk
- 8' Sound Wall
- 4' Open Rail Fence
- Bridge
- Public Art
- Public Plaza
- Ped/Bike Circulation
- 6' Pedestrian Only Local Connection
- 8' Pedestrian Only Community Connection
- 10' Pedestrian Only Regional Trail Connection
- Pedestrian Node

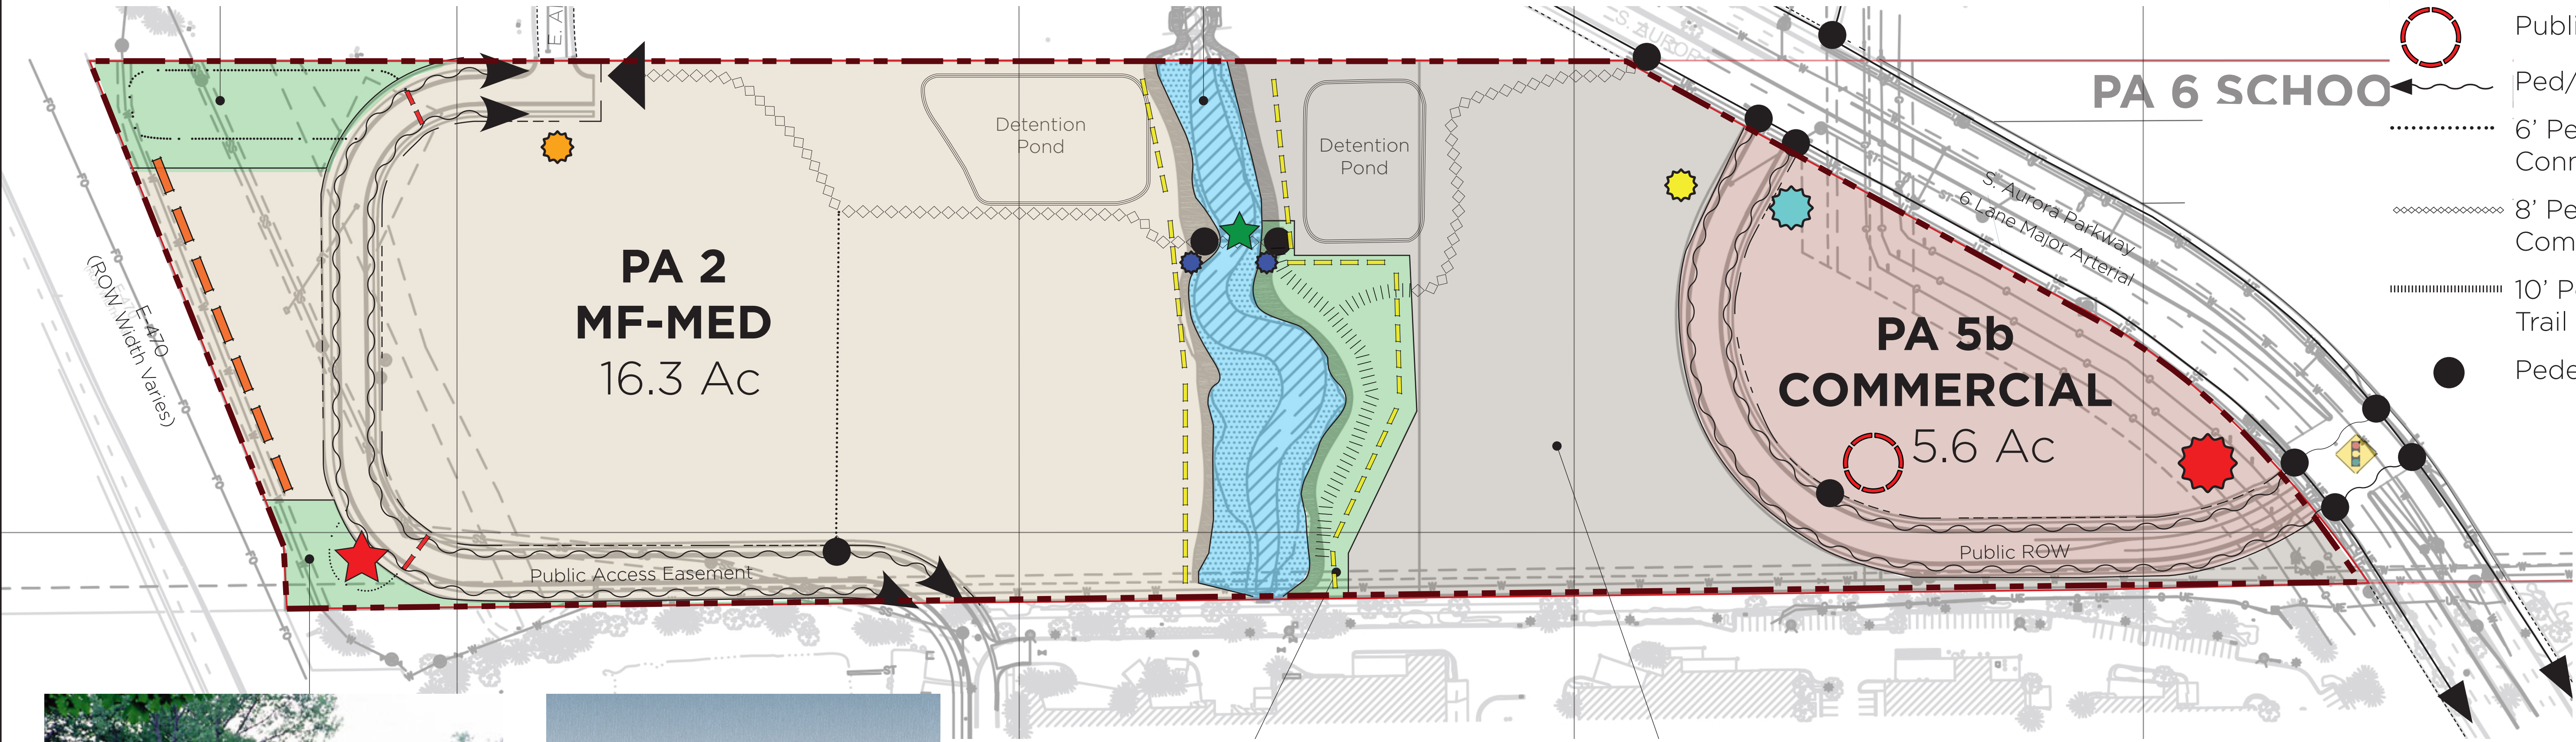

PEDESTRIAN BRIDGE EXAMPLE

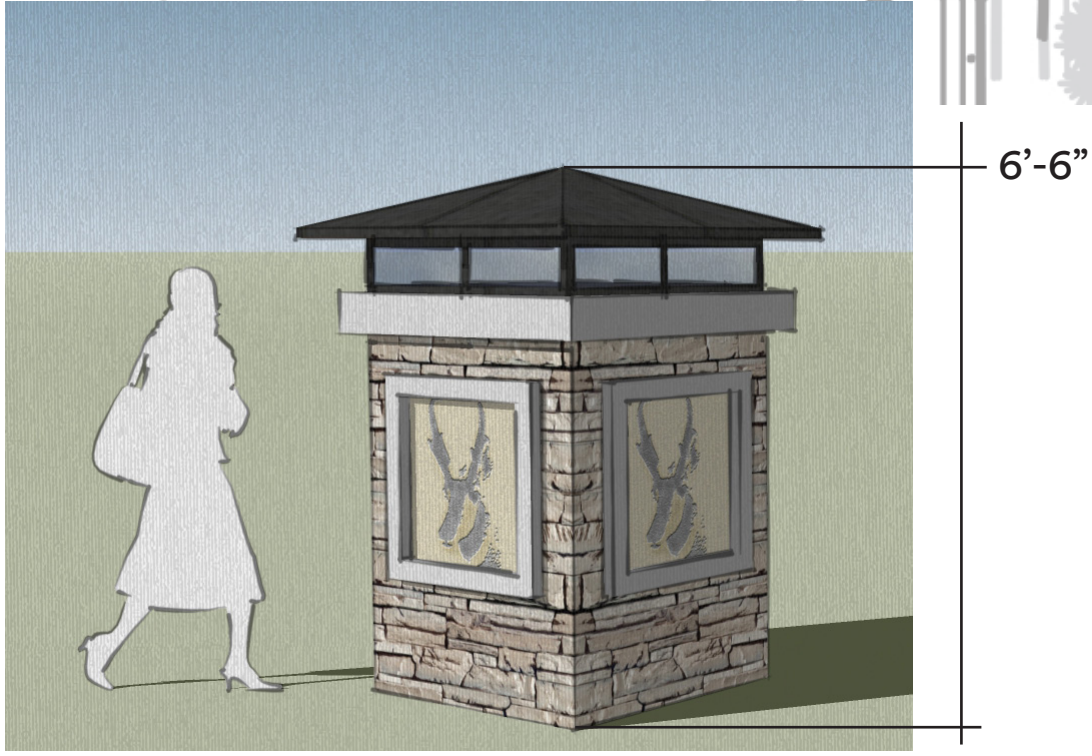

SIGN MARKER / BRIDGE ICON

GENERAL NOTE:
LANDSCAPE PLAN DOES NOT
REPRESENT REQUIRED
BUFFERS, TO BE DETERMINED
AT TIME OF CSP.



NORTH



Scale: NTS



SOUTH AURORA PROPERTY
INVESTORS, LLC.

EXHIBIT F:
POMEROY SIGN AND MONUMENTATION
PLAN

ISSUE DATE: 9/15/17		PROJECT #: 216133
DATE	REVISION COMMENTS	
5/3/18	2nd Submittal	
8/3/18	3rd Submittal	
9/28/18	4th Submittal	

SHEET NO.
1
1 OF 1

