


A:\PROJECTS\2016\15001363 - TITLE BLOCK.dwg 1/10/2016 4:30 PM WJW/EEC PAGE 02

GENERAL NOTES:

1. VALUES SHOWN ARE MAINTAINED HORIZONTAL ILLUMINANCE VALUES MEASURE AT GRADE.
2. SITE LIGHTING DESIGN HAS BEEN COMPLETED TO PRODUCE EVEN ILLUMINATION OF PARKING AND PAVED AREAS WITH MINIMAL GLARE ONTO ADJACENT PROPERTIES.
3. ALL LIGHT FIXTURES SHALL BE FULLY SHIELDED AND DIRECT LIGHT DOWNWARDS.
4. THERE WILL BE NO OFF-SITE GLARE ALLOWED.
5. PROVIDE HOUSE SIDE SHIELDS FOR ALL FULL CUT-OFF LIGHT FIXTURES THAT ARE INSTALLED WITHIN A DISTANCE OF 2.5 TIMES THE MOUNTING HEIGHT OF THE PROPERTY LINE.
6. PHOTOMETRIC DESIGN HAS BEEN DONE IN ACCORDANCE WITH EXTERIOR LIGHTING ZONE 3 PER 505.6.2(1) OF IECC.


STATISTICS

Description	Symbol	Avg	Max	Min
SITE	+	0.9 fc	20.6 fc	0.1 fc

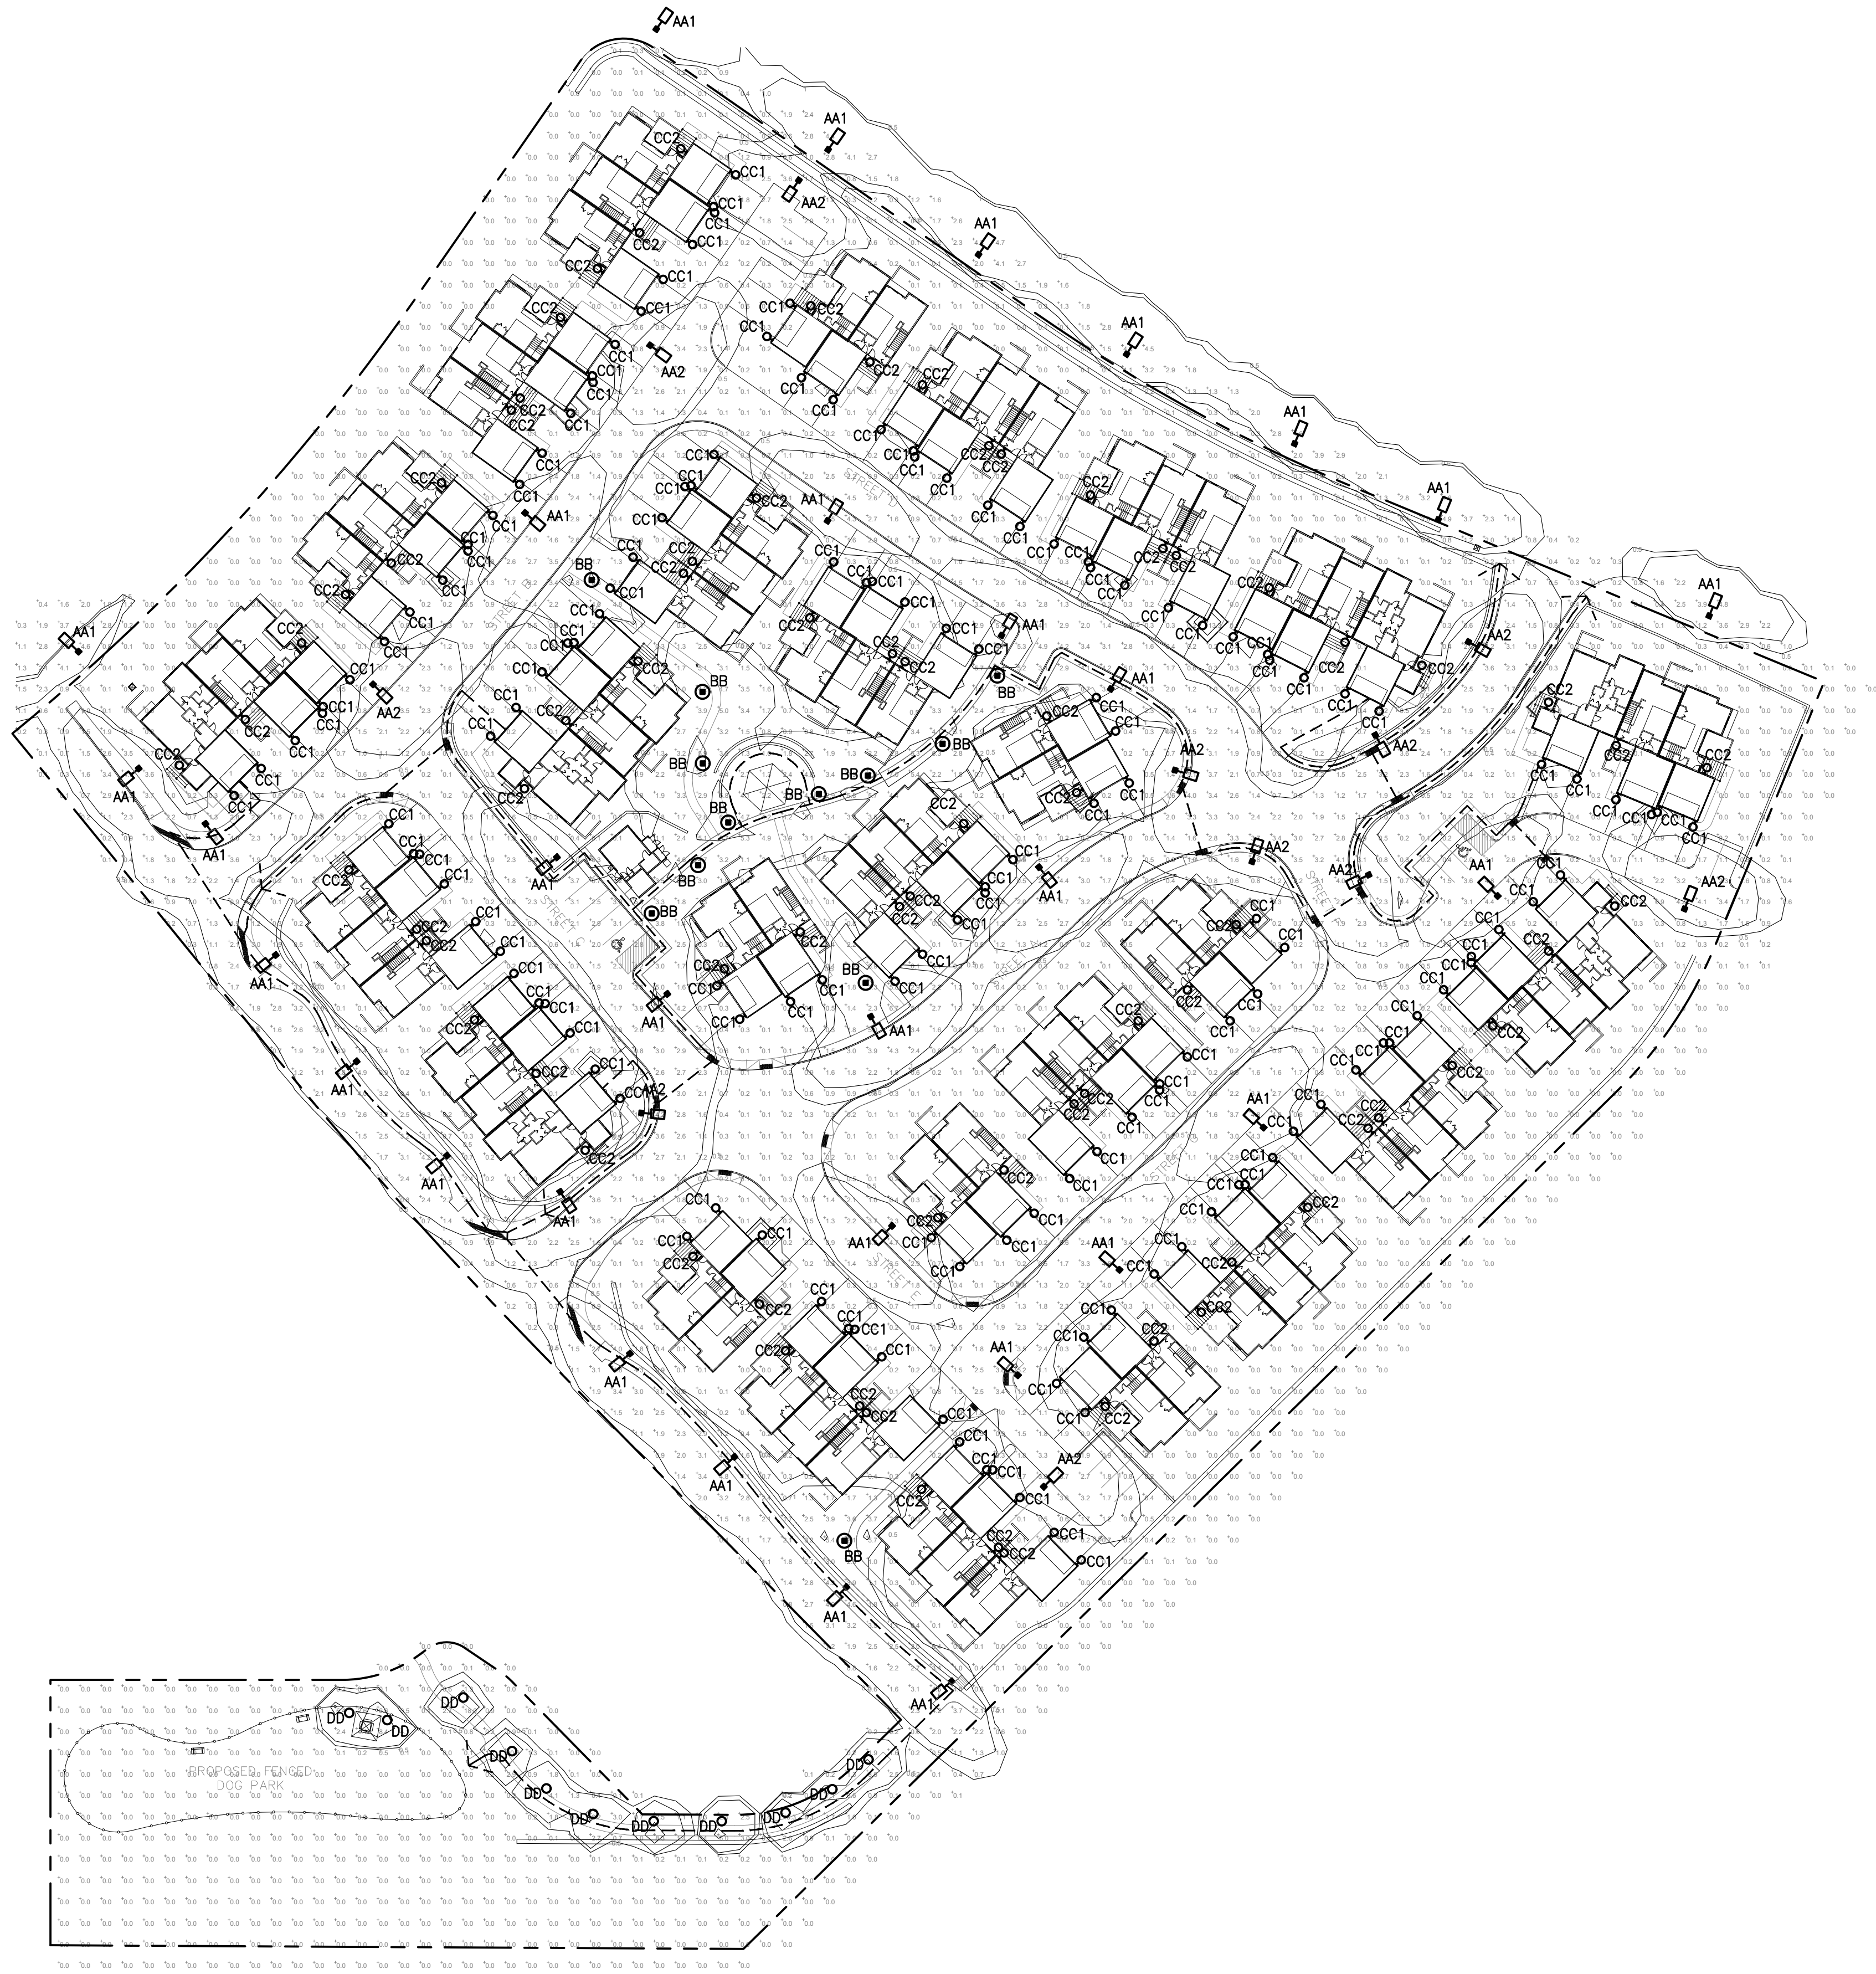

1
E1

SITE PHOTOMETRIC PLAN

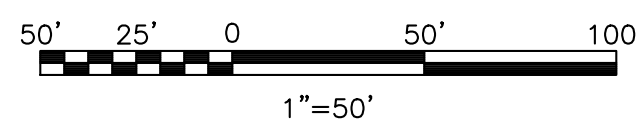

GIVEN
& ASSOCIATES INC.
MECHANICAL & ELECTRICAL ENGINEERS

735 S. Xenon Ct. #201
Lakewood, Colorado 80228
Ph: 303.716.1270
Fax: 303.716.1272
www.givenandassociates.com
Project # 15001363

Know what's below.
Call before you dig.

THE LOCATIONS OF EXISTING UNDERGROUND UTILITIES ARE SHOWN IN AN APPROXIMATE WAY ONLY AND HAVE NOT BEEN INDEPENDENTLY VERIFIED BY THE OWNER OR ITS REPRESENTATIVE. THE CONTRACTOR SHALL DETERMINE THE EXACT LOCATION OF ALL EXISTING UTILITIES BEFORE COMMENCING WORK AND AGREES TO BE FULLY RESPONSIBLE FOR ANY AND ALL DAMAGES WHICH MIGHT BE OCCASIONED BY THE CONTRACTOR'S FAILURE TO EXACTLY LOCATE AND PRESERVE ANY AND ALL UNDERGROUND UTILITIES.

NOTICE:
CONSTRUCTION SITE SAFETY IS THE SOLE RESPONSIBILITY OF THE CONTRACTOR. NEITHER THE OWNER NOR THE ENGINEER SHALL BE EXPECTED TO ASSUME ANY RESPONSIBILITY FOR SAFETY OF THE WORK OF PERSONS ENGAGED IN THE WORK OF ANY NEARBY STRUCTURES, OR OF ANY OTHER PERSONS.

COPYRIGHT © 2016 ATWELL LLC. NO REPRODUCTION SHALL BE MADE WITHOUT THE PRIOR WRITTEN CONSENT OF ATWELL LLC.

ATWELL
866.850.4200 www.atwell-group.com
143 UNION BOULEVARD, SUITE 700
LAKEWOOD, CO 80228
303.462.1110

ROMARY ARCHITECTS

3622 ZUNI PLACE
SEDALIA, CO

(303) 688-5588

J. CRAIG ROMARY

ROMARY ARCHITECTS

STERLING RIDGE SUBDIVISION FILING NO.1
AURORA, COLORADO

DATE 08/17/2017

1st SUBMITTAL TO COA 11/14/2016
2nd SUBMITTAL TO COA 03/08/2017
3rd SUBMITTAL TO COA 03/12/2017
4th SUBMITTAL TO COA 08/17/2017

REVISIONS

SITE PHOTOMETRIC PLAN

DR. NTA CH. JF

P.M. KR

BOOK

JOB 15001363

SHEET NO.

E1

CAD FILE: 15001363 - TITLE BLOCK.dwg

