




REVISES SHEET LP4

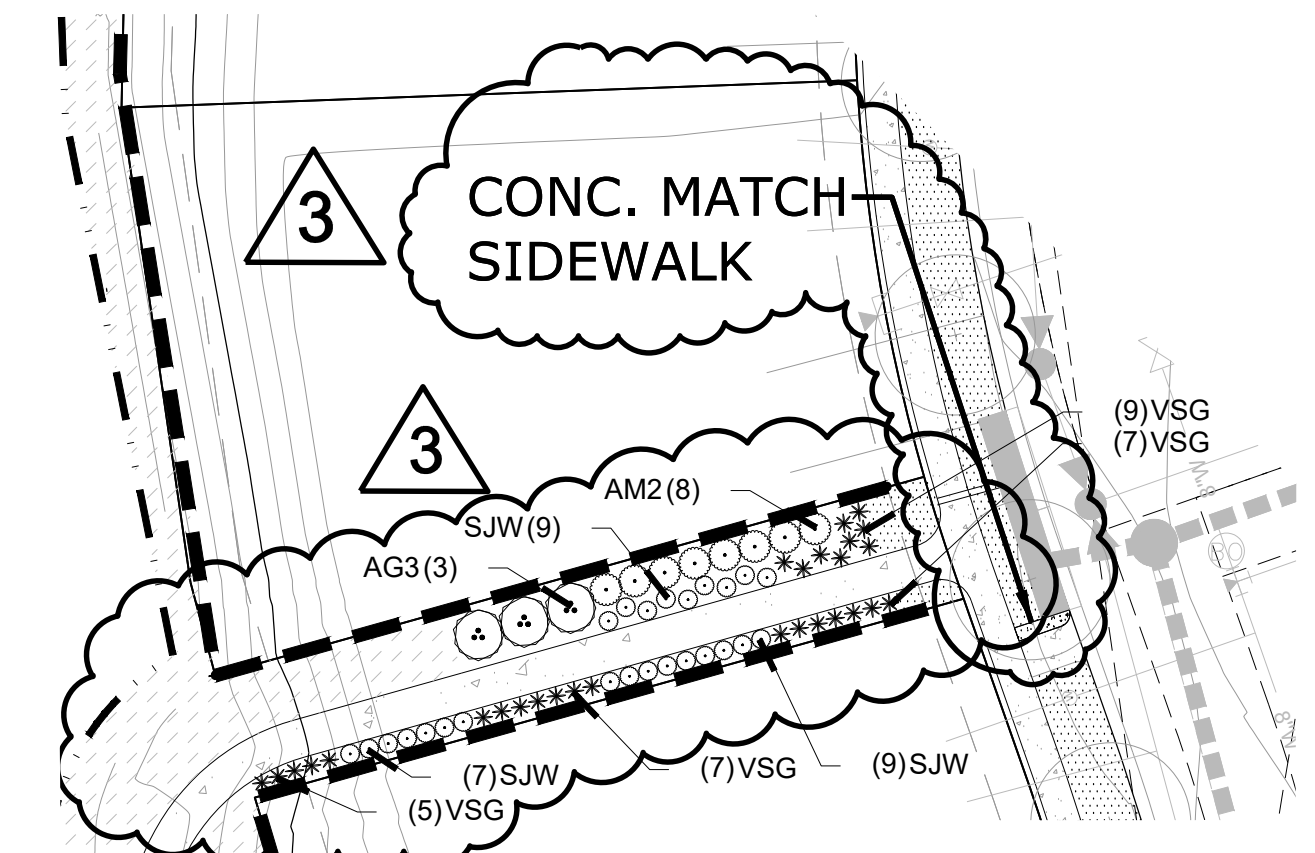


REVISES SHEET LP8

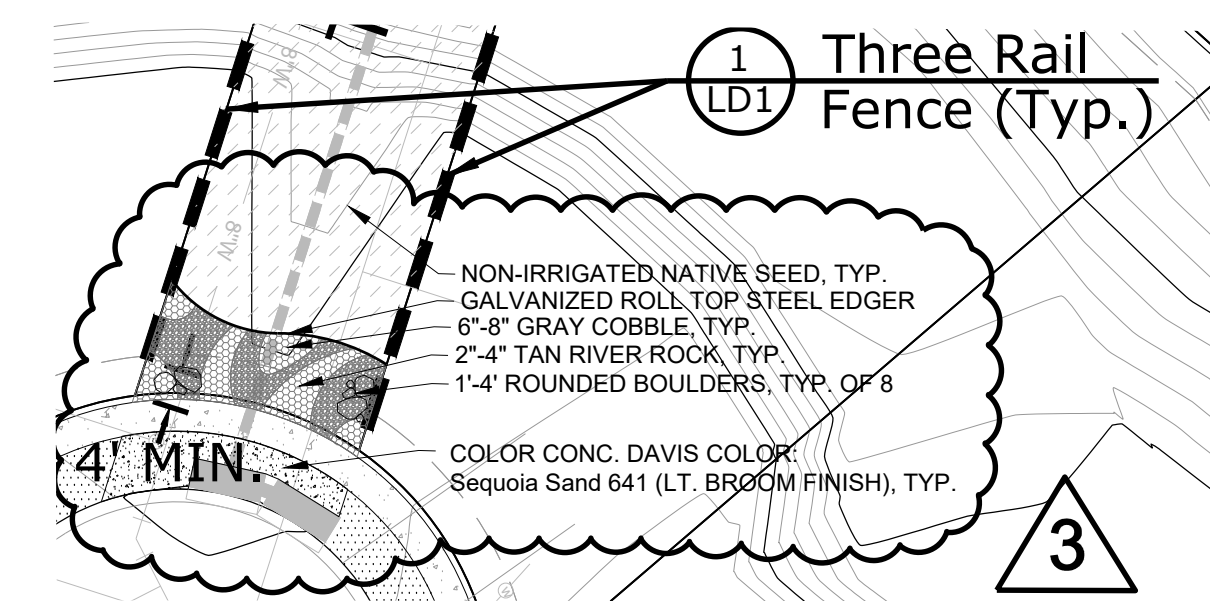


REVISES SHEET LP8

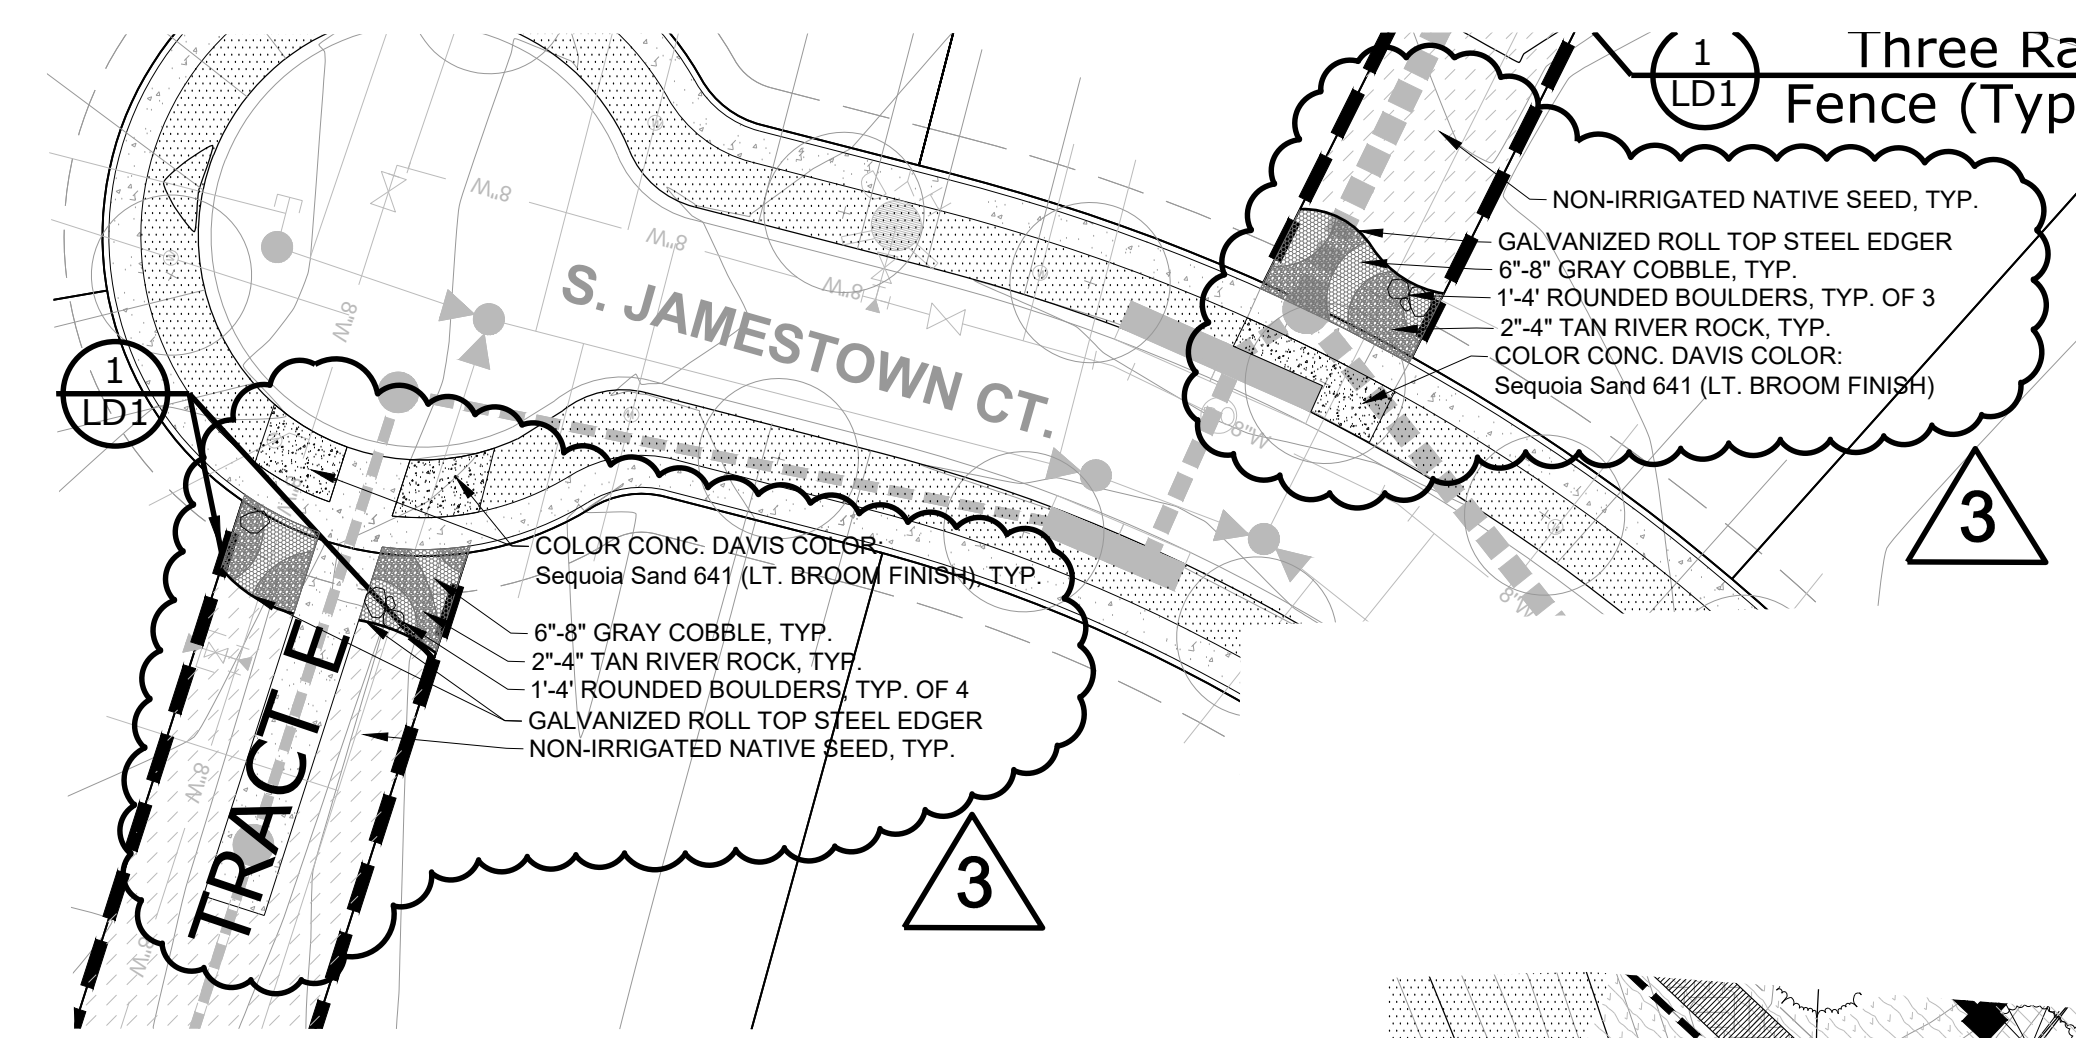


REVISES SHEET LP9

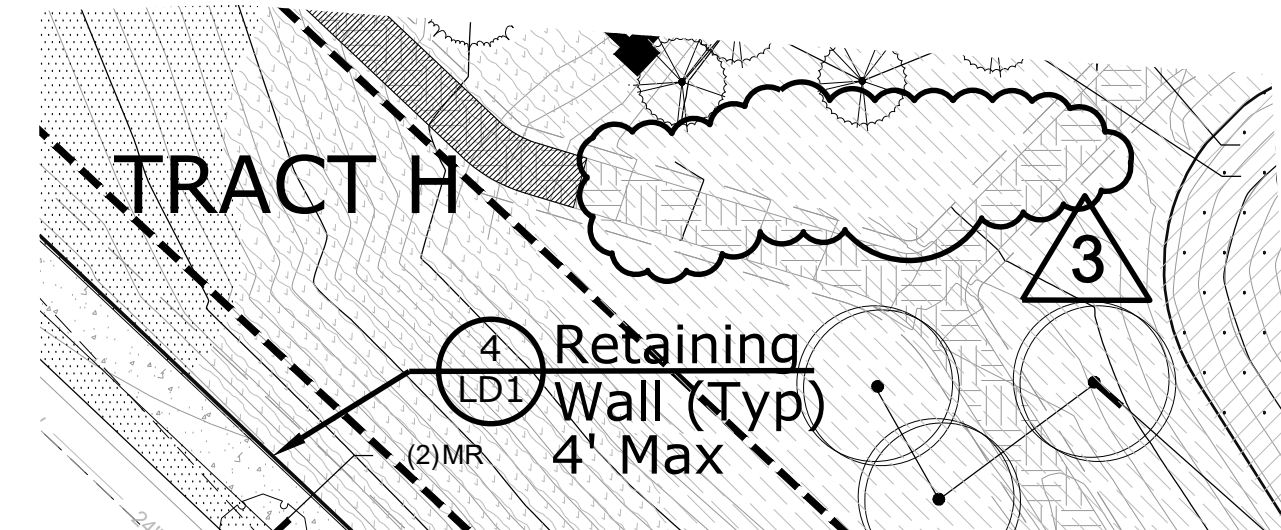

REVISES SHEET LP14  
(REMOVED NOTE - SEE CIVIL  
FOR PATH MATERIAL)

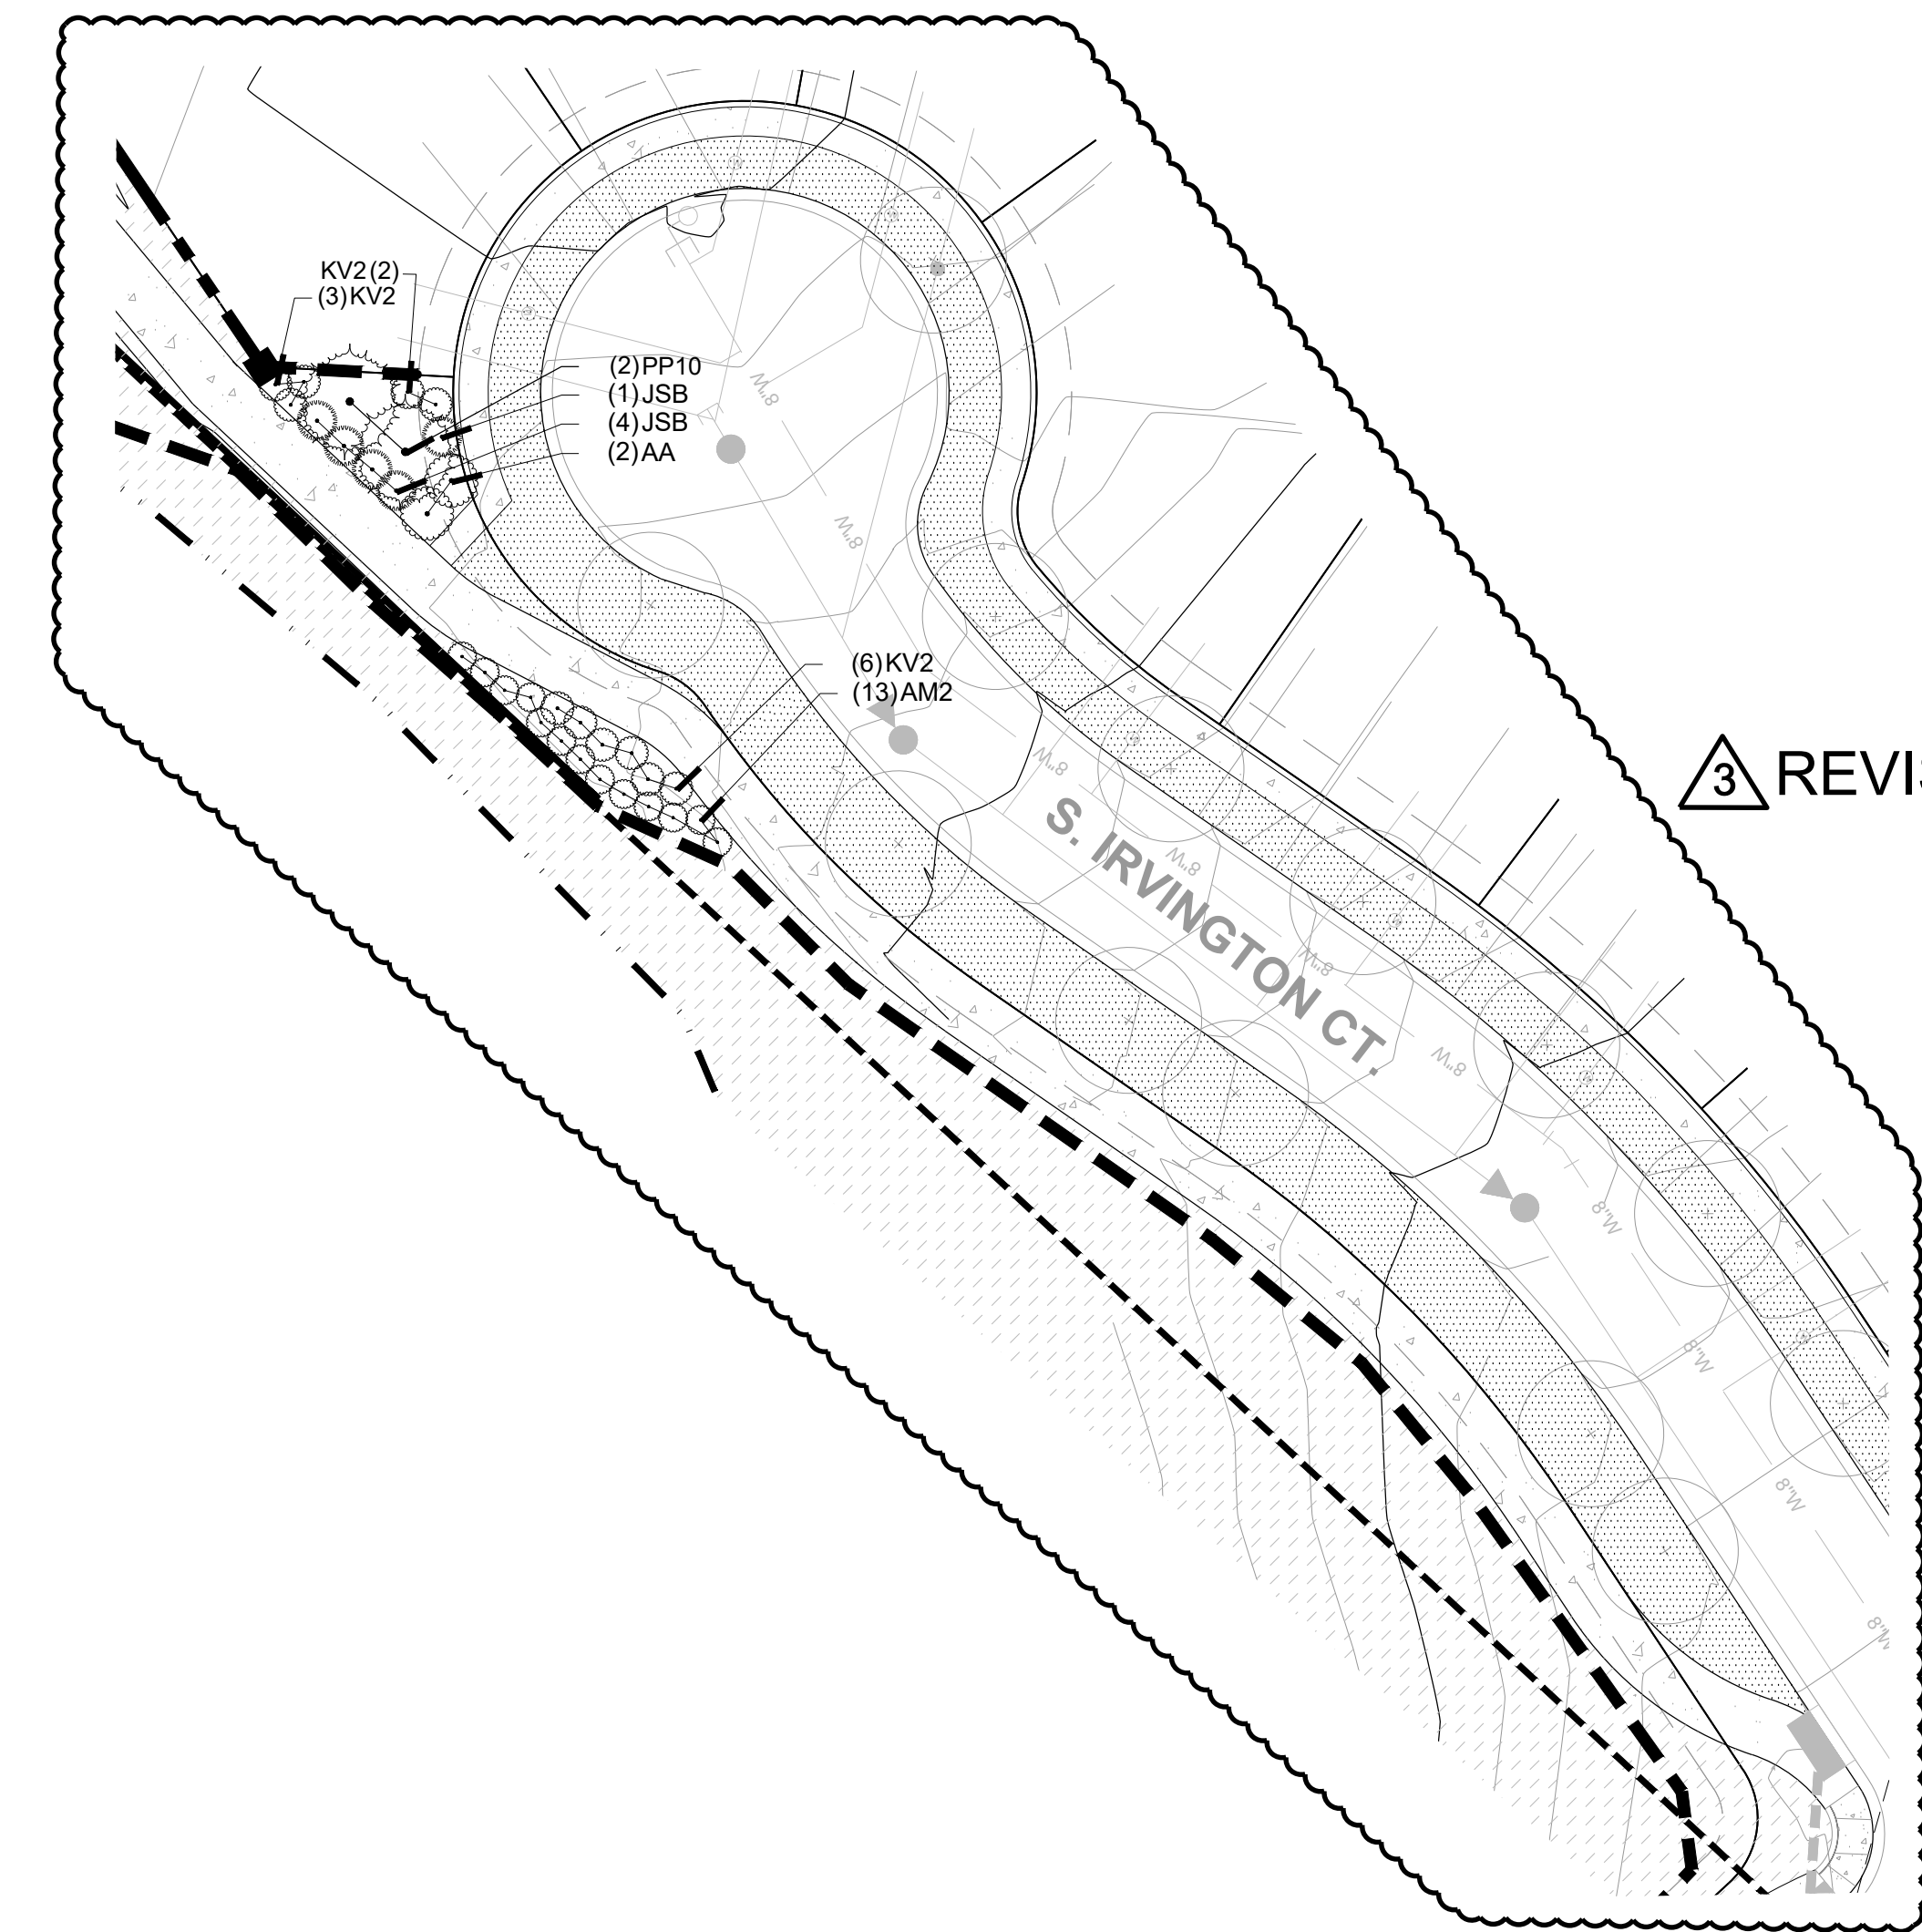

REVISES SHEET LP6

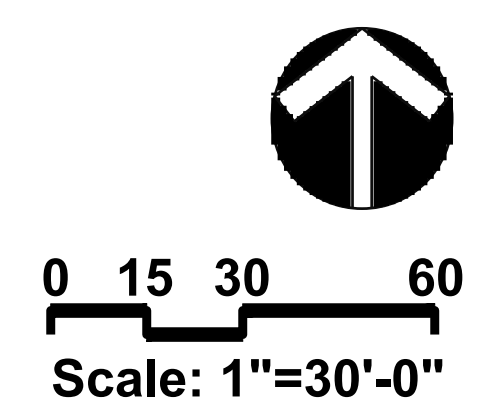

PREPARED FOR:  
Ryland Homes  
6161 S. Syracuse Way,  
Suite 200  
Greenwood Village, CO.  
80111  
tel 303.486.5000

LAND PLANNING

PCS  
GROUP Inc.  
1001 16th St. B-180  
Denver, CO 80265  
tel 303.531.4905

**Whispering Pines**  
Aurora, Colorado

**CSP #6 - SECOND AMENDMENT**

Drawn by: JW  
Checked by: JP  
Issue Date: 12.2.14  
Revision: 3.13.15  
Revision: 9.30.16  
Extension:

SHEET NAME  
**Landscape Plan**

SHEET NUMBER