


I:\DCS\214114\00\Civil\CAD\Sheets\Exhibits\DCS21-4114\_SSW\_Exhibit.dwg 3/17/2022 10:14 PM JCARAN0 1:1

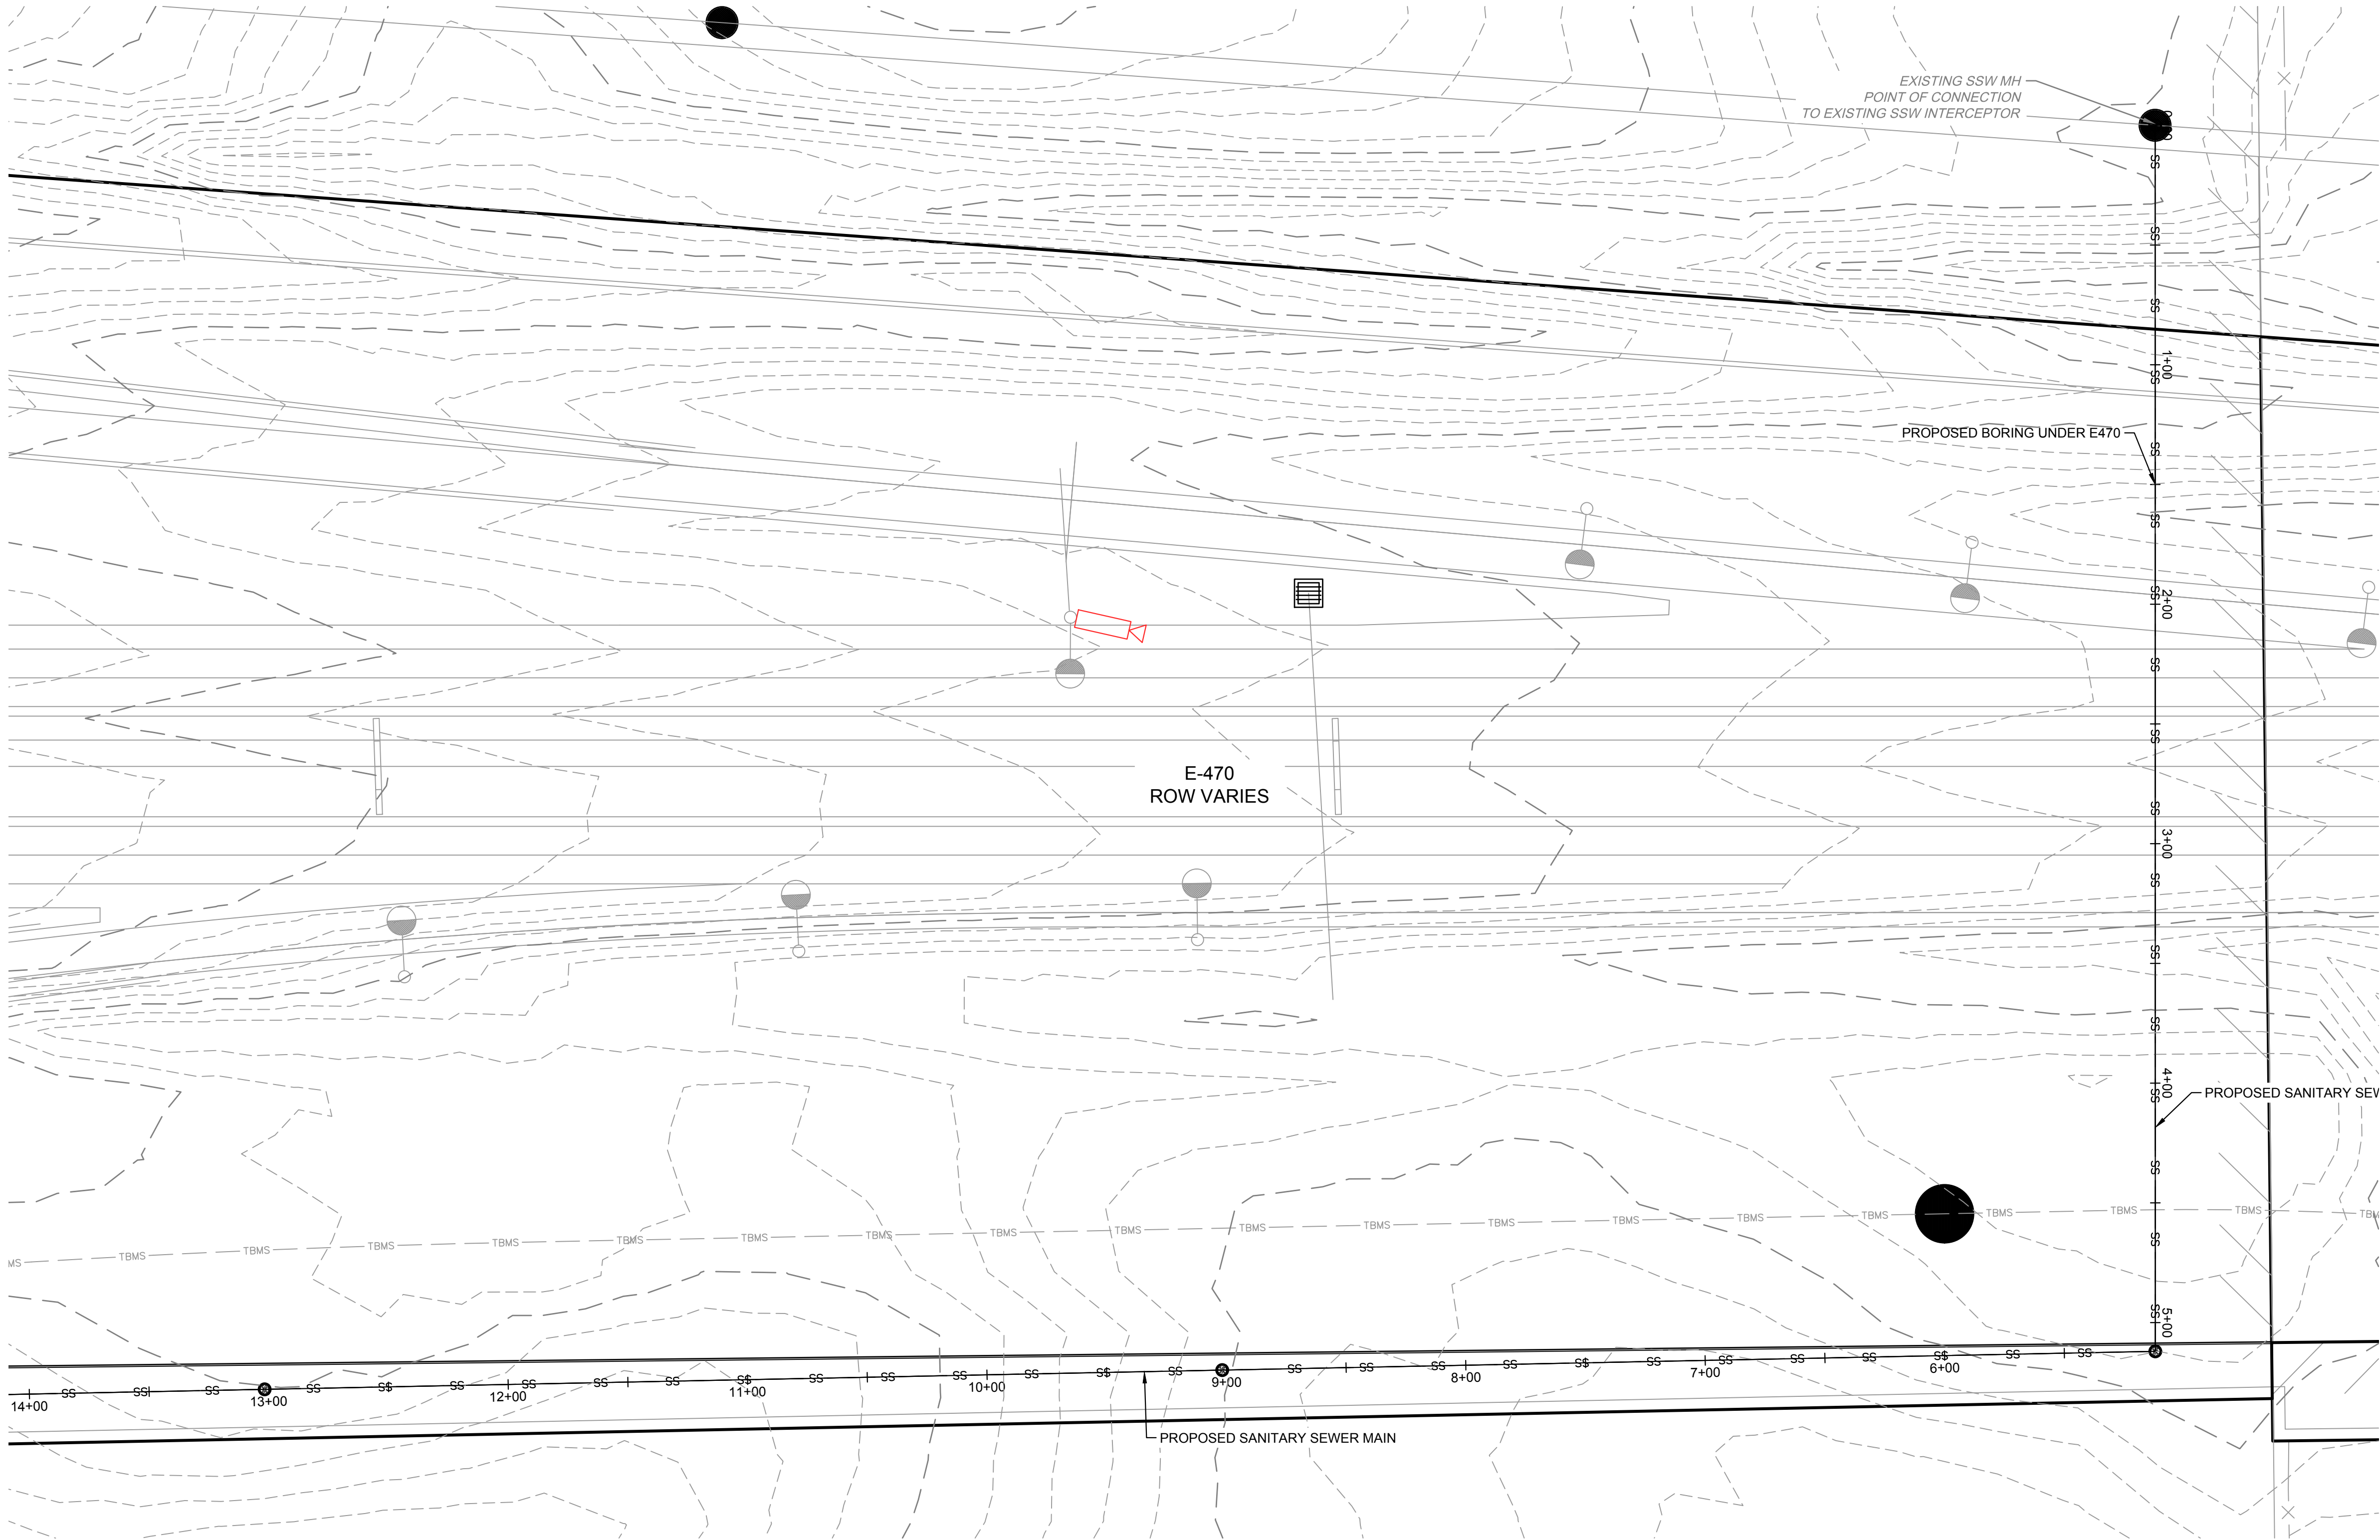

WARE MALCOMB  
CIVIL ENGINEERING & SURVEYING

900 south broadway  
suite 320  
denver, co 80209  
p 303.661.3333  
waremalcomb.com

FOR AND ON BEHALF  
OF WARE MALCOMB

ASPEN BUSINESS PARK  
AURORA, CO  
E470 - SANITARY SEWER EXHIBIT

NO.	DATE	REMARKS

JOB NO.:	
PA / PM:	
DESIGNED:	
DATE:	
PLOT DATE:	03/17/22

SHEET  
EX1

Sheet EX1 of

NOT FOR CONSTRUCTION

900 south broadway  
suite 320  
denver, co 80209  
p 303.561.3333  
waremalcomb.com

FOR AND ON BEHALF  
OF WARE MALCOMB

ASPEN BUSINESS PARK  
AURORA, CO


E470 - SANITARY SEWER EXHIBIT

[illegible]

JOB NO.:	
PA / PM:	
DESIGNED:	
DATE:	
PILOT DATE:	03/17/22

SHEET  
**EX2**  
t EX2 of

NOT FOR CONSTRUCTION

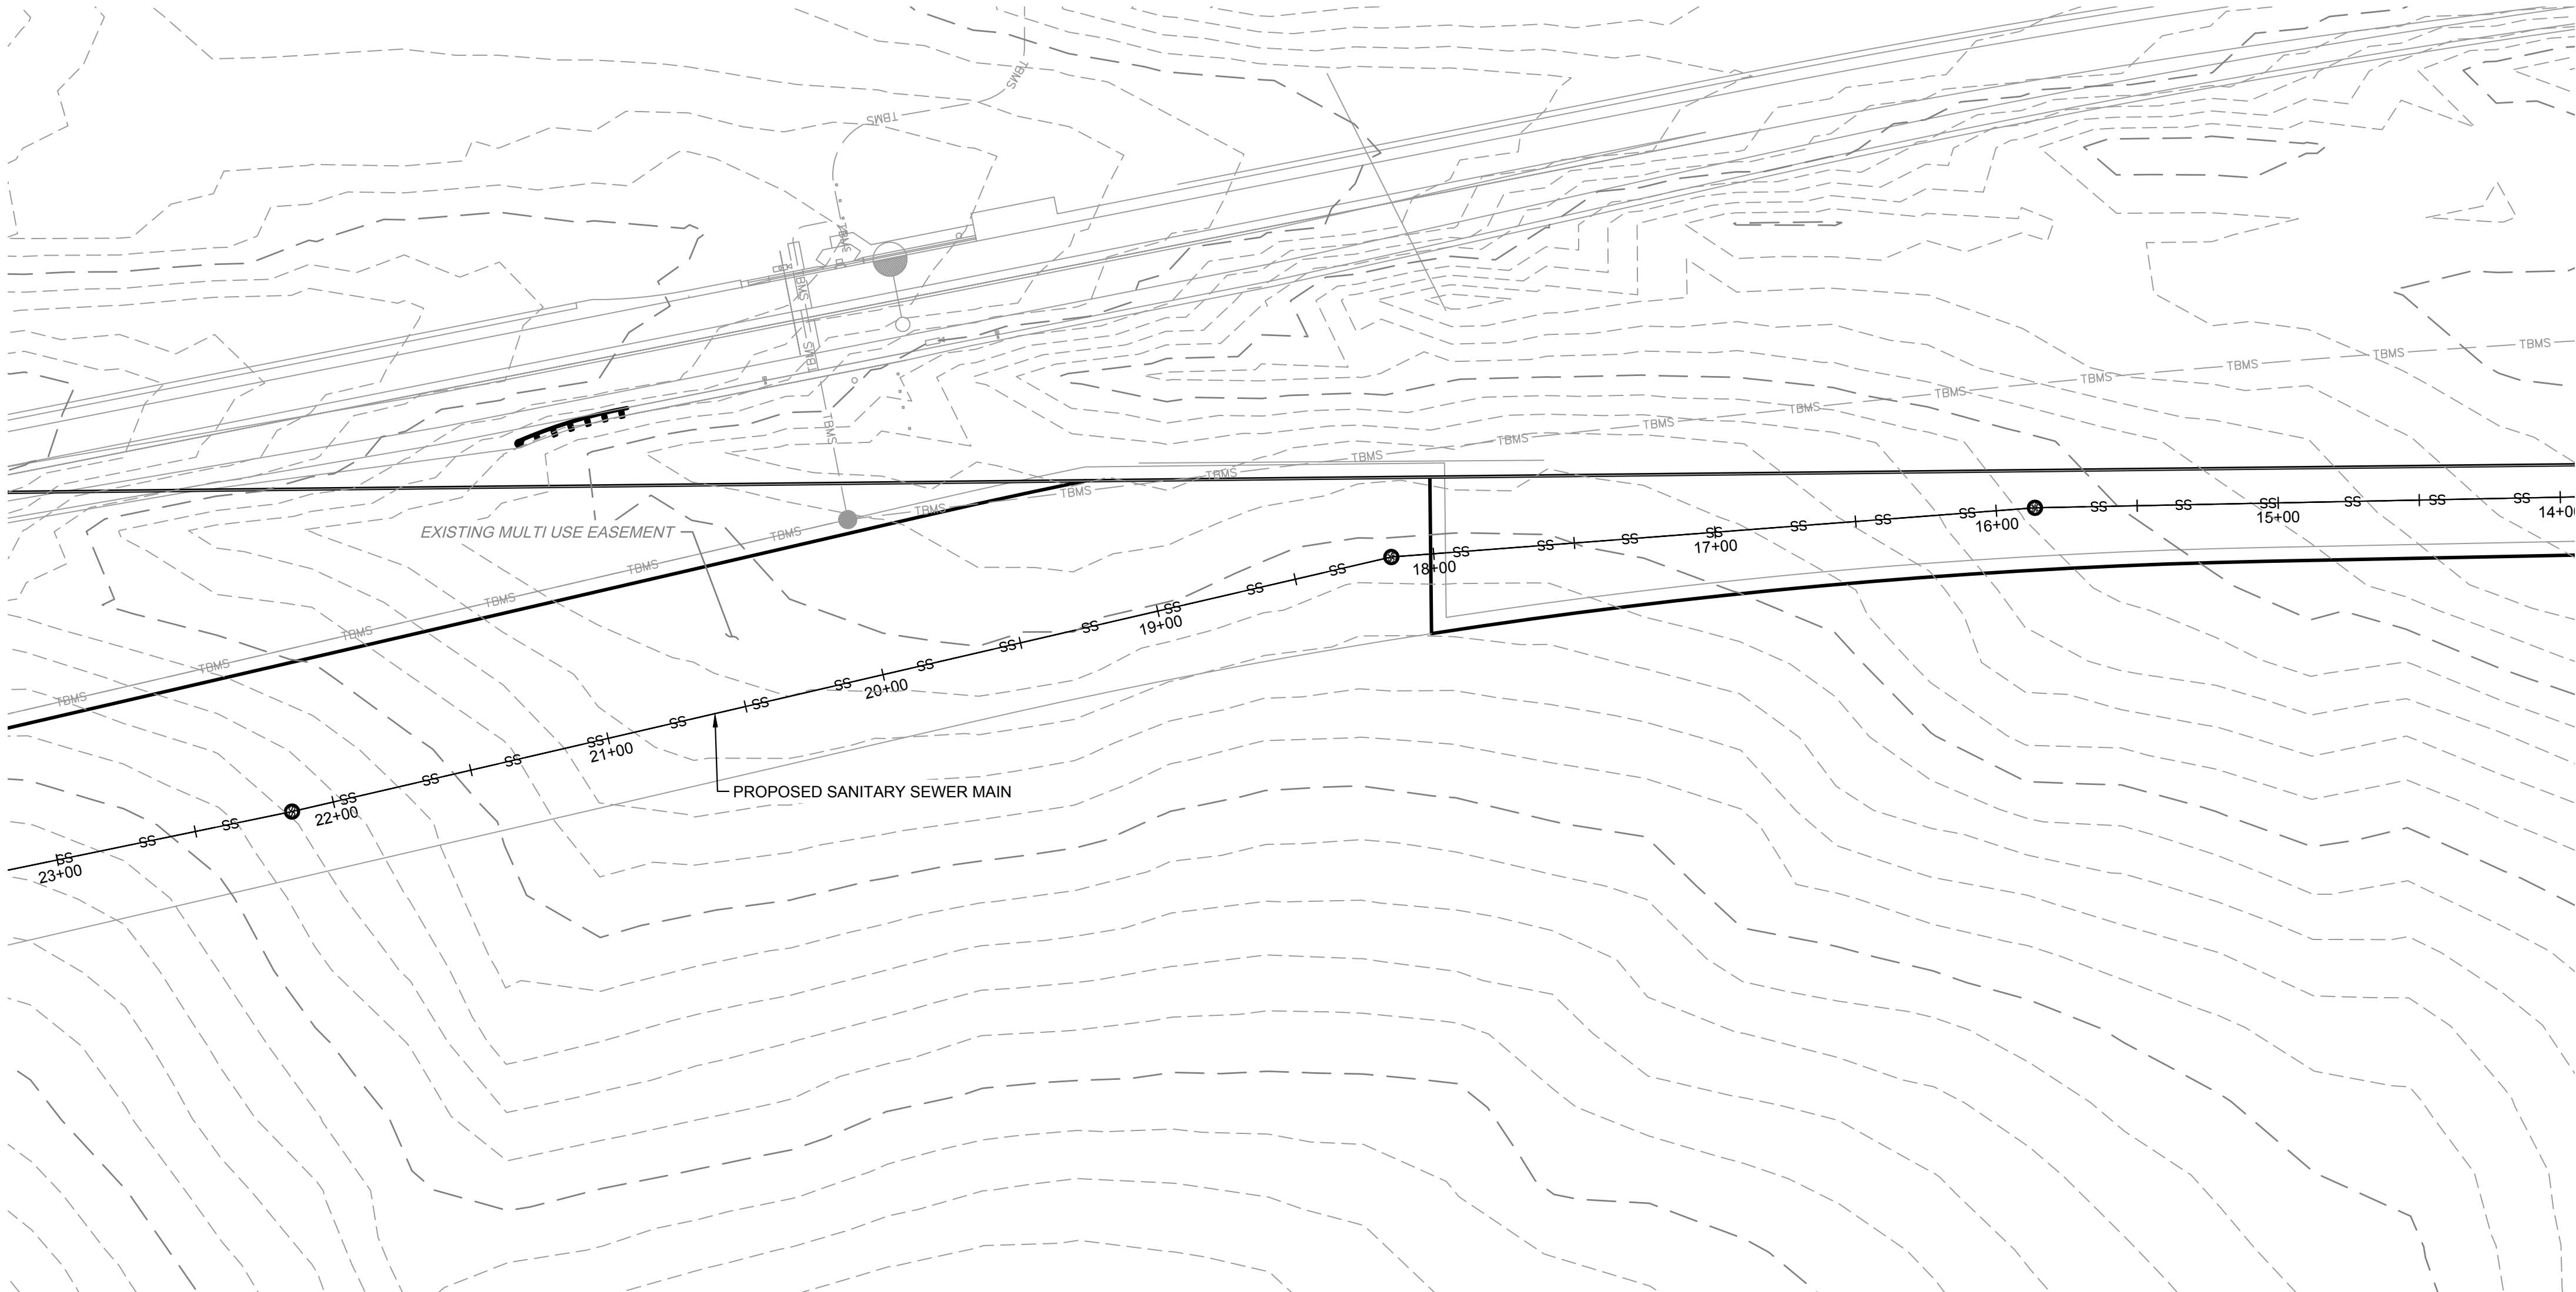



900 south broadway  
suite 320  
denver, co 80209  
p 303.561.3333  
waremailcomb.com

FOR AND ON BEHALF  
OF WARE MALCOMB

N BUSINESS PARK  
AURORA, CO

E470 - SANITARY SEWER EXHIBIT


[illegible]

JOB NO.:	
PA / PM:	
DESIGNED:	
DATE:	
PILOT DATE:	03/17/22


SHEET  
EX3

Sheet **EX3** of 3

NOT FOR CONSTRUCTION

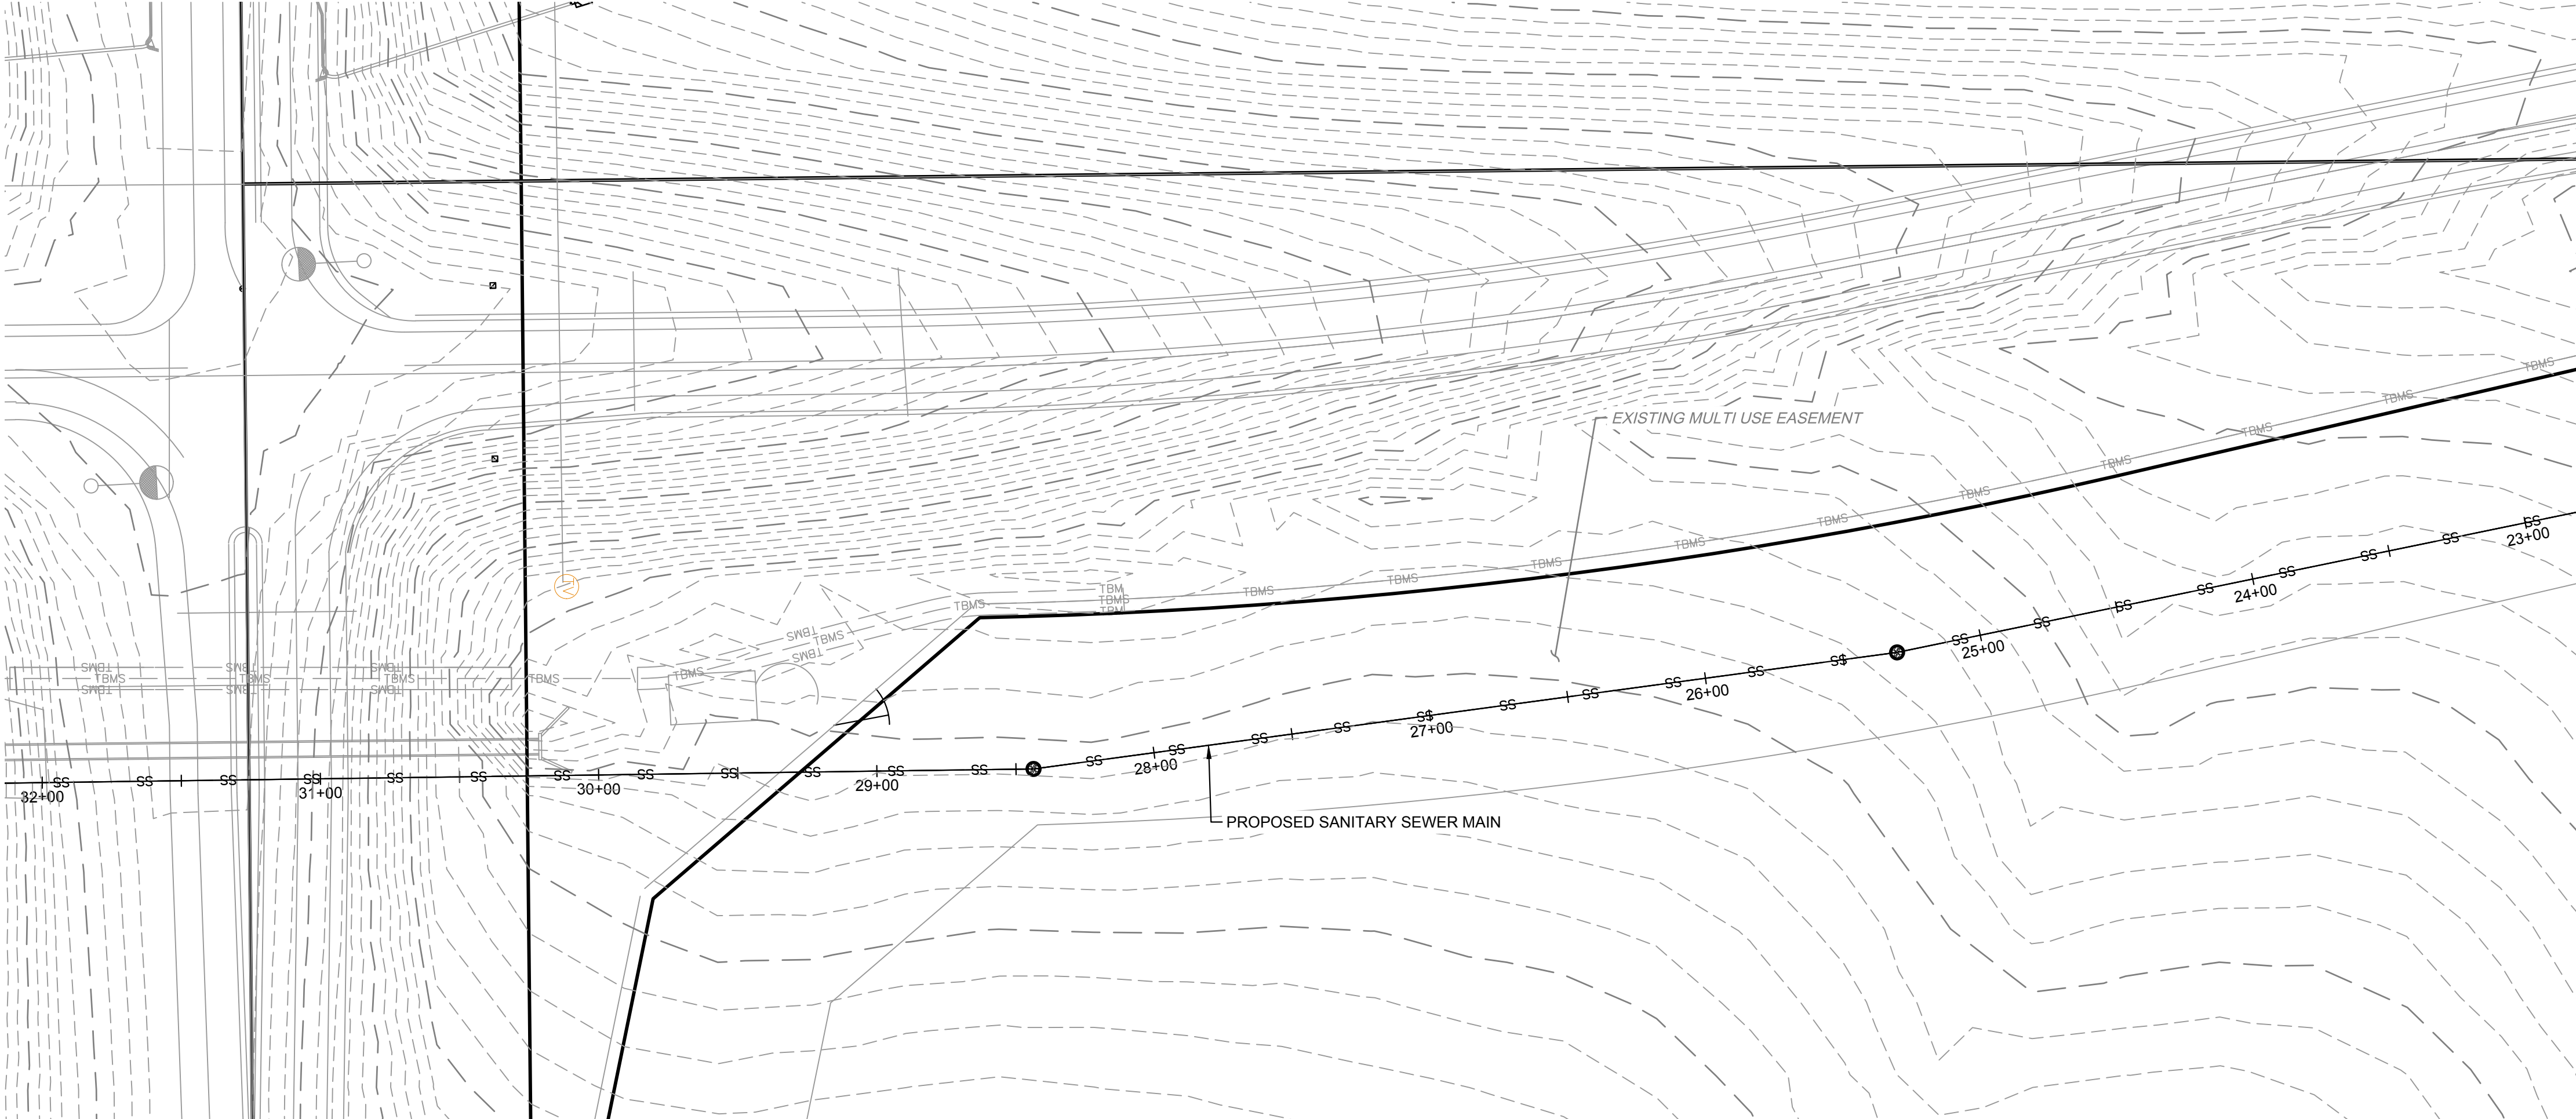

I:\DCS\214114\00\Civil\CAD\Sheets\Exhibits\DCS21-4114\_SSW\_Exhibit.dwg 3/17/2022 10:14 PM JCARANO 1:1

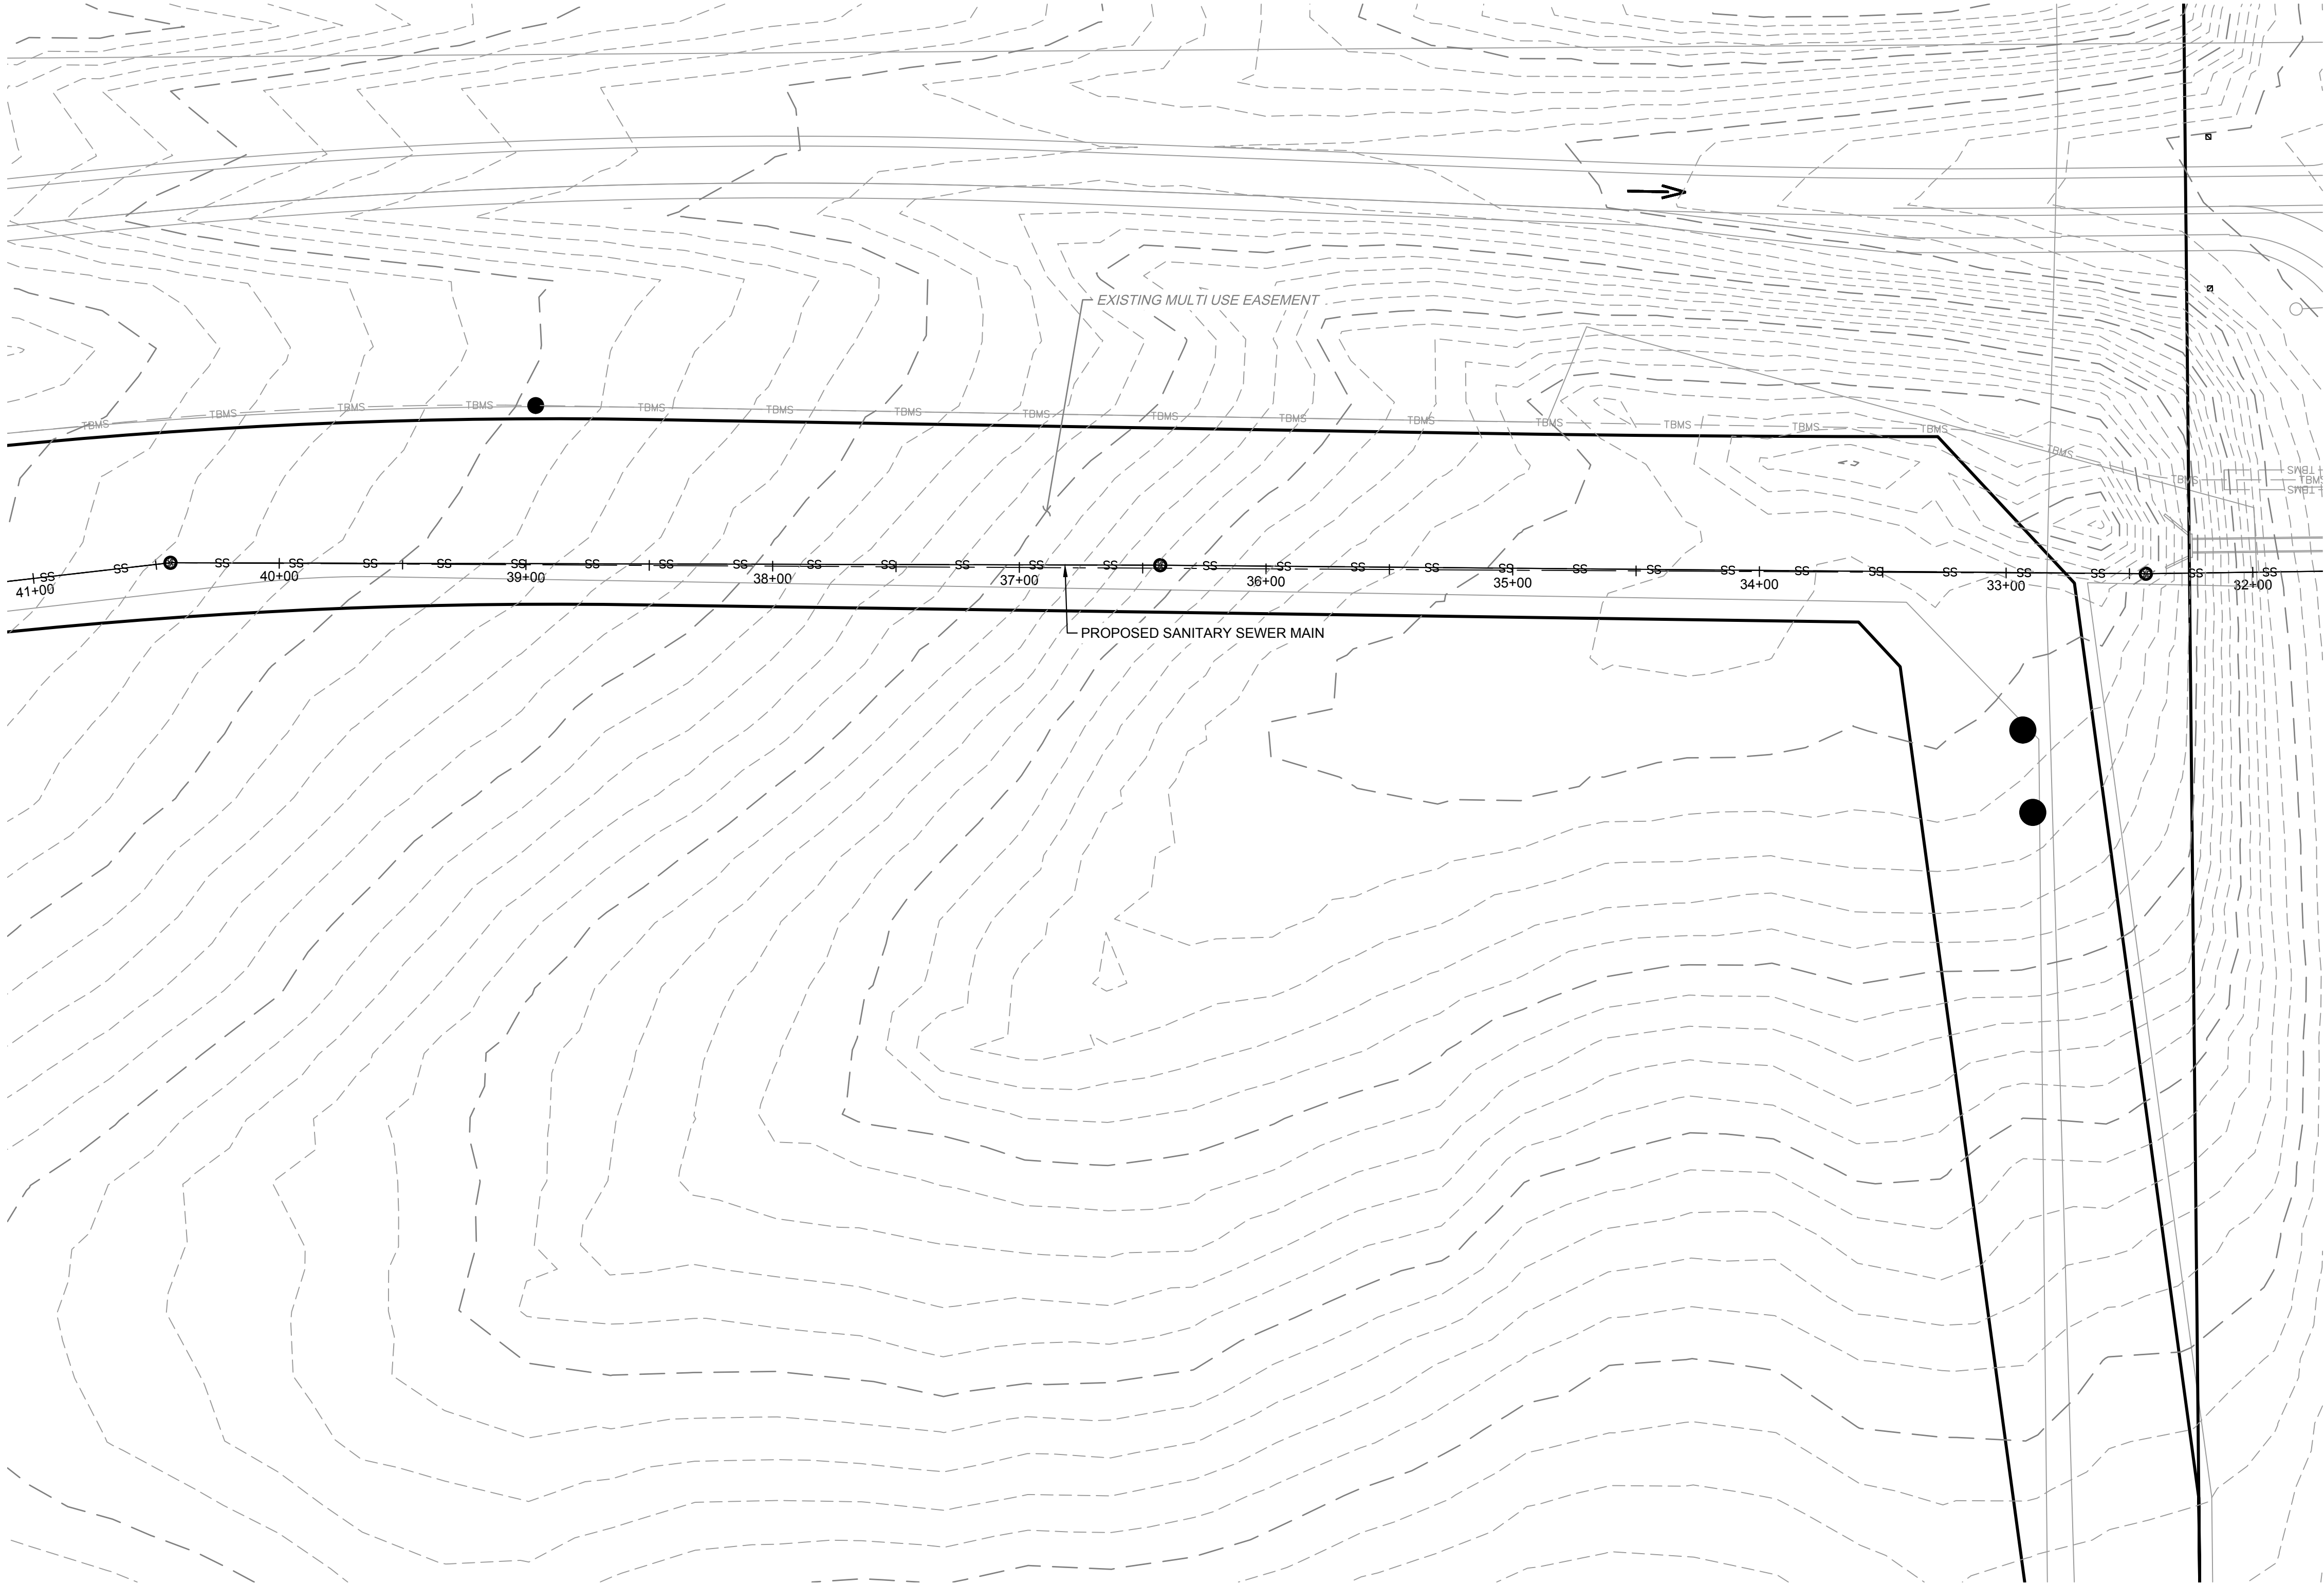

NO.	DATE	REMARKS

JOB NO.:	
PA / PM:	
DESIGNED:	
DATE:	
PLOT DATE:	03/17/22

SHEET

EX4

Sheet EX4 of

FOR AND ON BEHALF  
OF WARE MALCOMB

ASPEN BUSINESS PARK  
AURORA, CO  
E470 - SANITARY SEWER EXHIBIT

900 south broadway  
suite 320  
denver, co 80209  
p 303.661.3333  
waremalcomb.com


WARE MALCOMB  
CIVIL ENGINEERING & SURVEYING

THESE DRAWINGS AND SPECIFICATIONS ARE THE PROPERTY AND COPYRIGHT OF WARE MALCOMB AND SHALL NOT BE USED ON ANY OTHER WORK EXCEPT BY AGREEMENT WITH WARE MALCOMB. WRITTEN DIMENSIONS SHALL TAKE PRECEDENCE OVER SCALED DIMENSIONS AND SHALL BE VERIFIED ON THE JOB SITE. ANY DISCREPANCY SHALL BE BROUGHT TO THE NOTICE OF WARE MALCOMB PRIOR TO THE COMMENCEMENT OF ANY WORK.

NOT FOR CONSTRUCTION



I:\DCS\214114\00\Civil\CAD\Sheets\Exhibits\DCS21-4114\_SSW\_Exhibit.dwg 3/17/2022 10:14 PM JCARANO 1:1

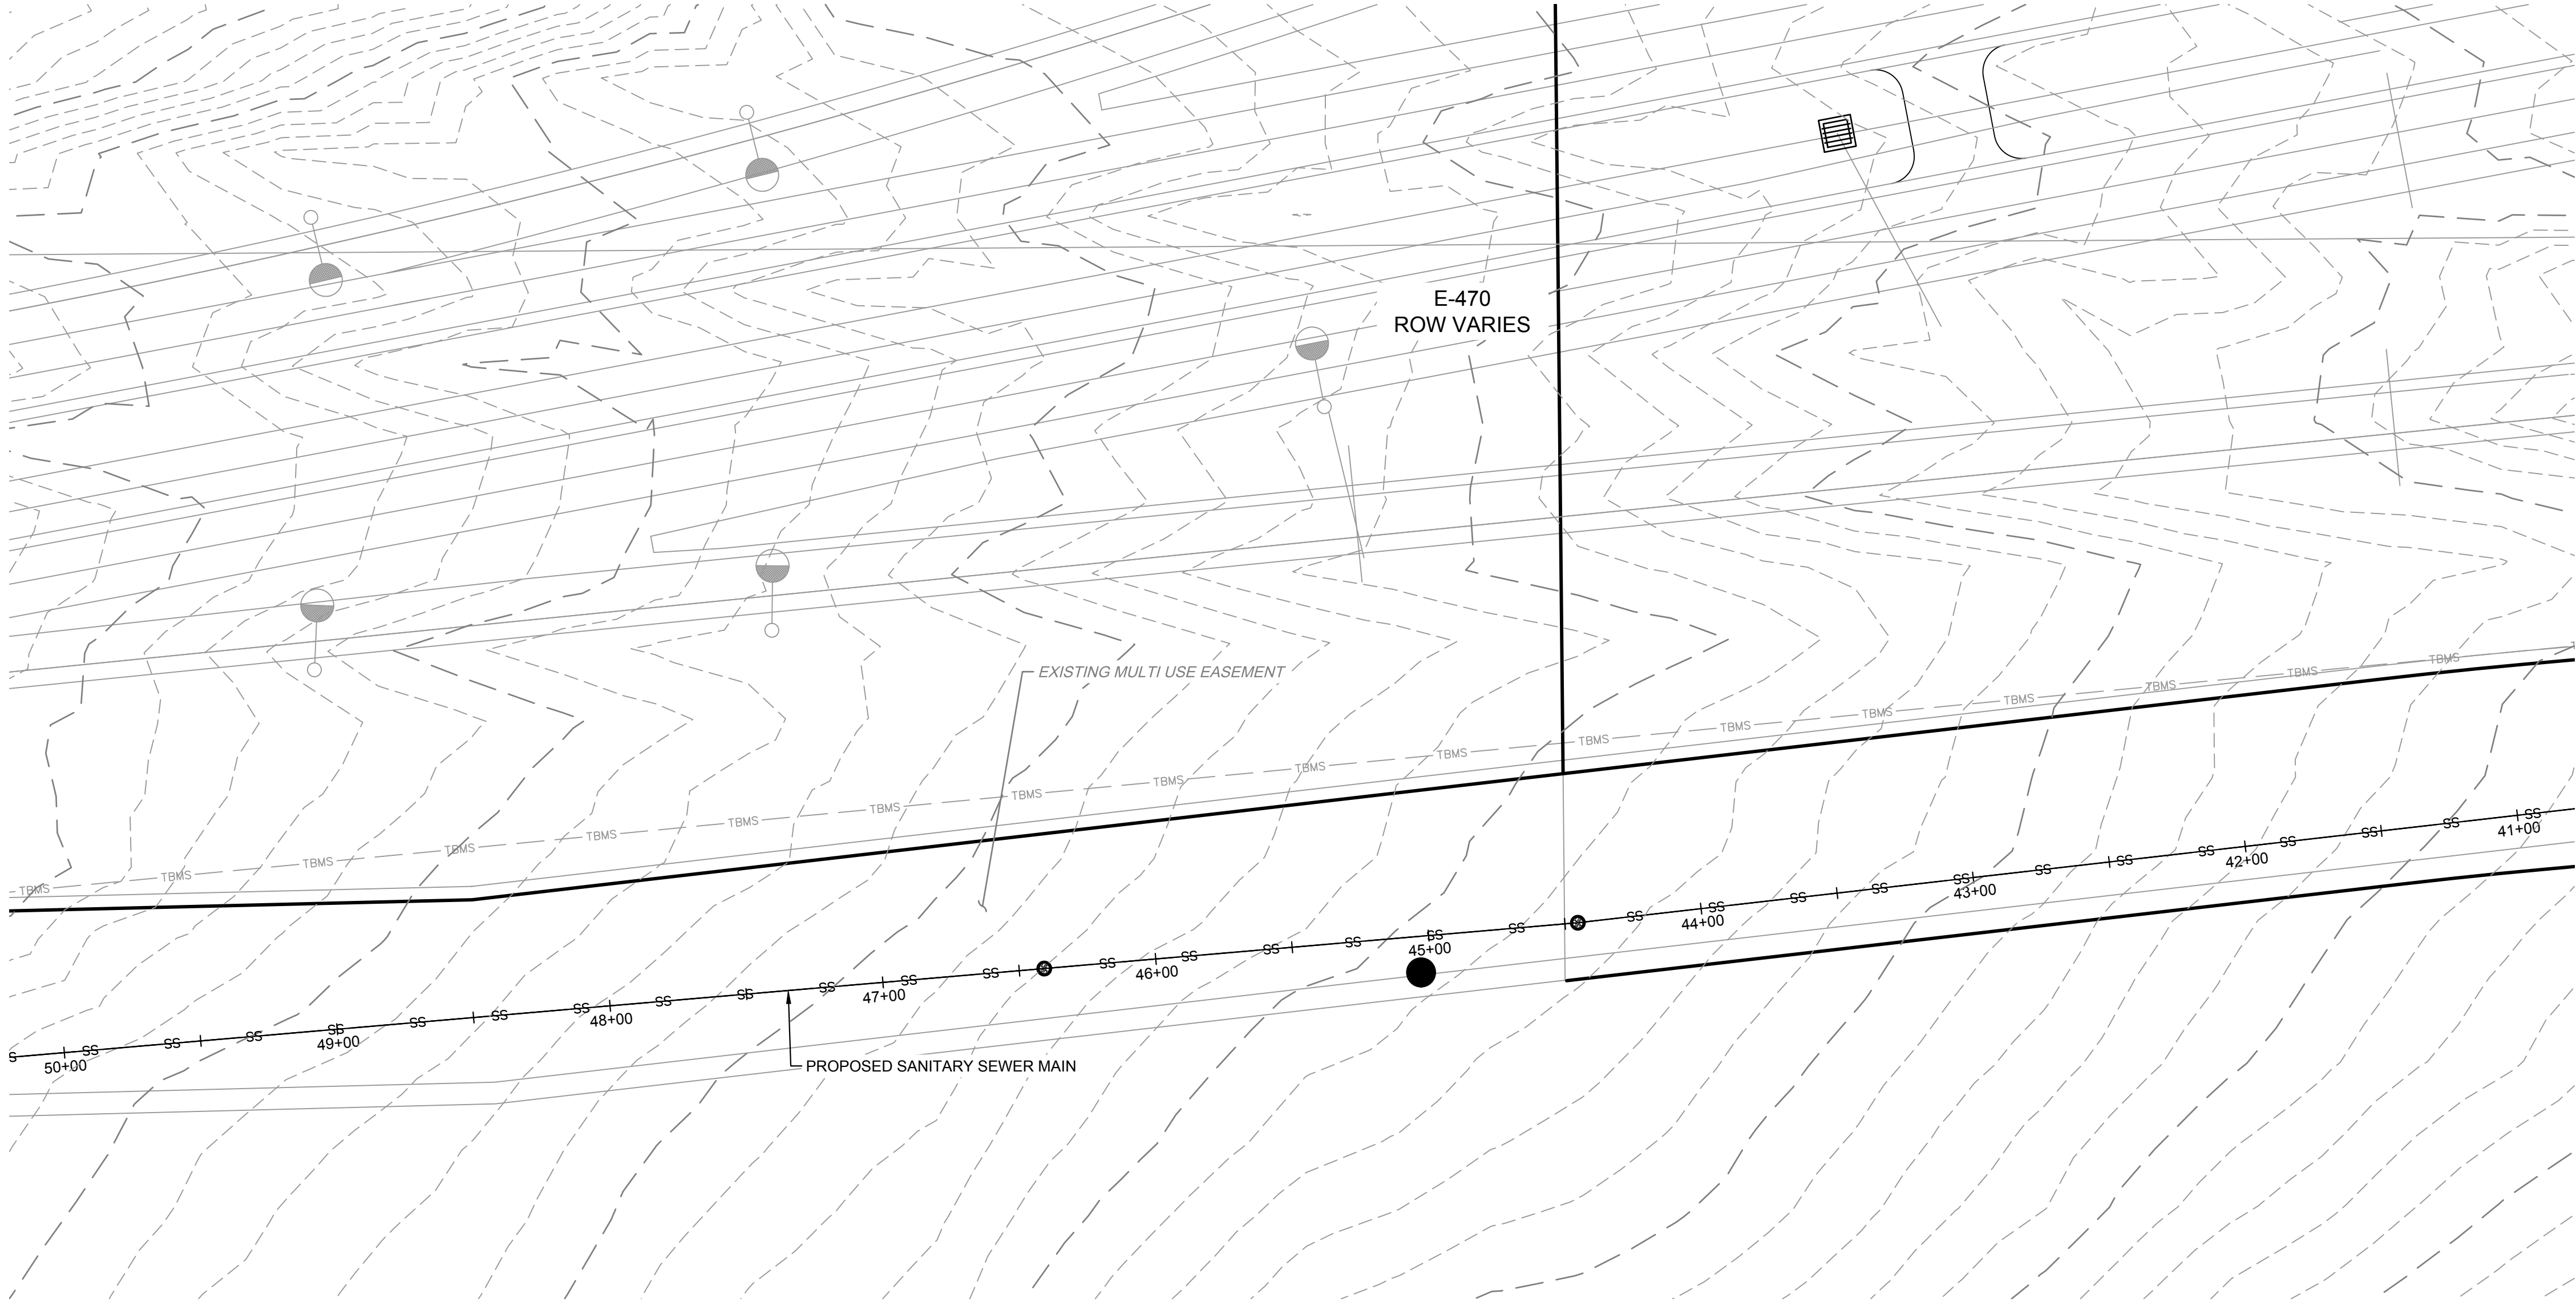

NO.	DATE	REMARKS

JOB NO.:	
PA / PM:	
DESIGNED:	
DATE:	
PLOT DATE:	03/17/22

SHEET

EX5

Sheet EX5 of

ASPEN BUSINESS PARK  
AURORA, CO  
E470 - SANITARY SEWER EXHIBIT

FOR AND ON BEHALF  
OF WARE MALCOMB


900 south broadway  
suite 320  
denver, co 80209  
p 303.661.3333  
waremalcomb.com

WARE MALCOMB  
CIVIL ENGINEERING & SURVEYING

THESE DRAWINGS AND SPECIFICATIONS ARE THE PROPERTY AND COPYRIGHT OF WARE MALCOMB AND SHALL NOT BE USED ON ANY OTHER WORK EXCEPT BY AGREEMENT WITH WARE MALCOMB. WRITTEN DIMENSIONS SHALL TAKE PRECEDENCE OVER SCALED DIMENSIONS AND SHALL BE VERIFIED ON THE JOB SITE. ANY DISCREPANCY SHALL BE BROUGHT TO THE NOTICE OF WARE MALCOMB PRIOR TO THE COMMENCEMENT OF ANY WORK.

NOT FOR CONSTRUCTION

I:\DCS\214114\00\Civil\CAD\Sheets\Exhibits\DCS21-4114\_SSW\_Exhibit.dwg 3/17/2022 10:14 PM JCARANO 1:1

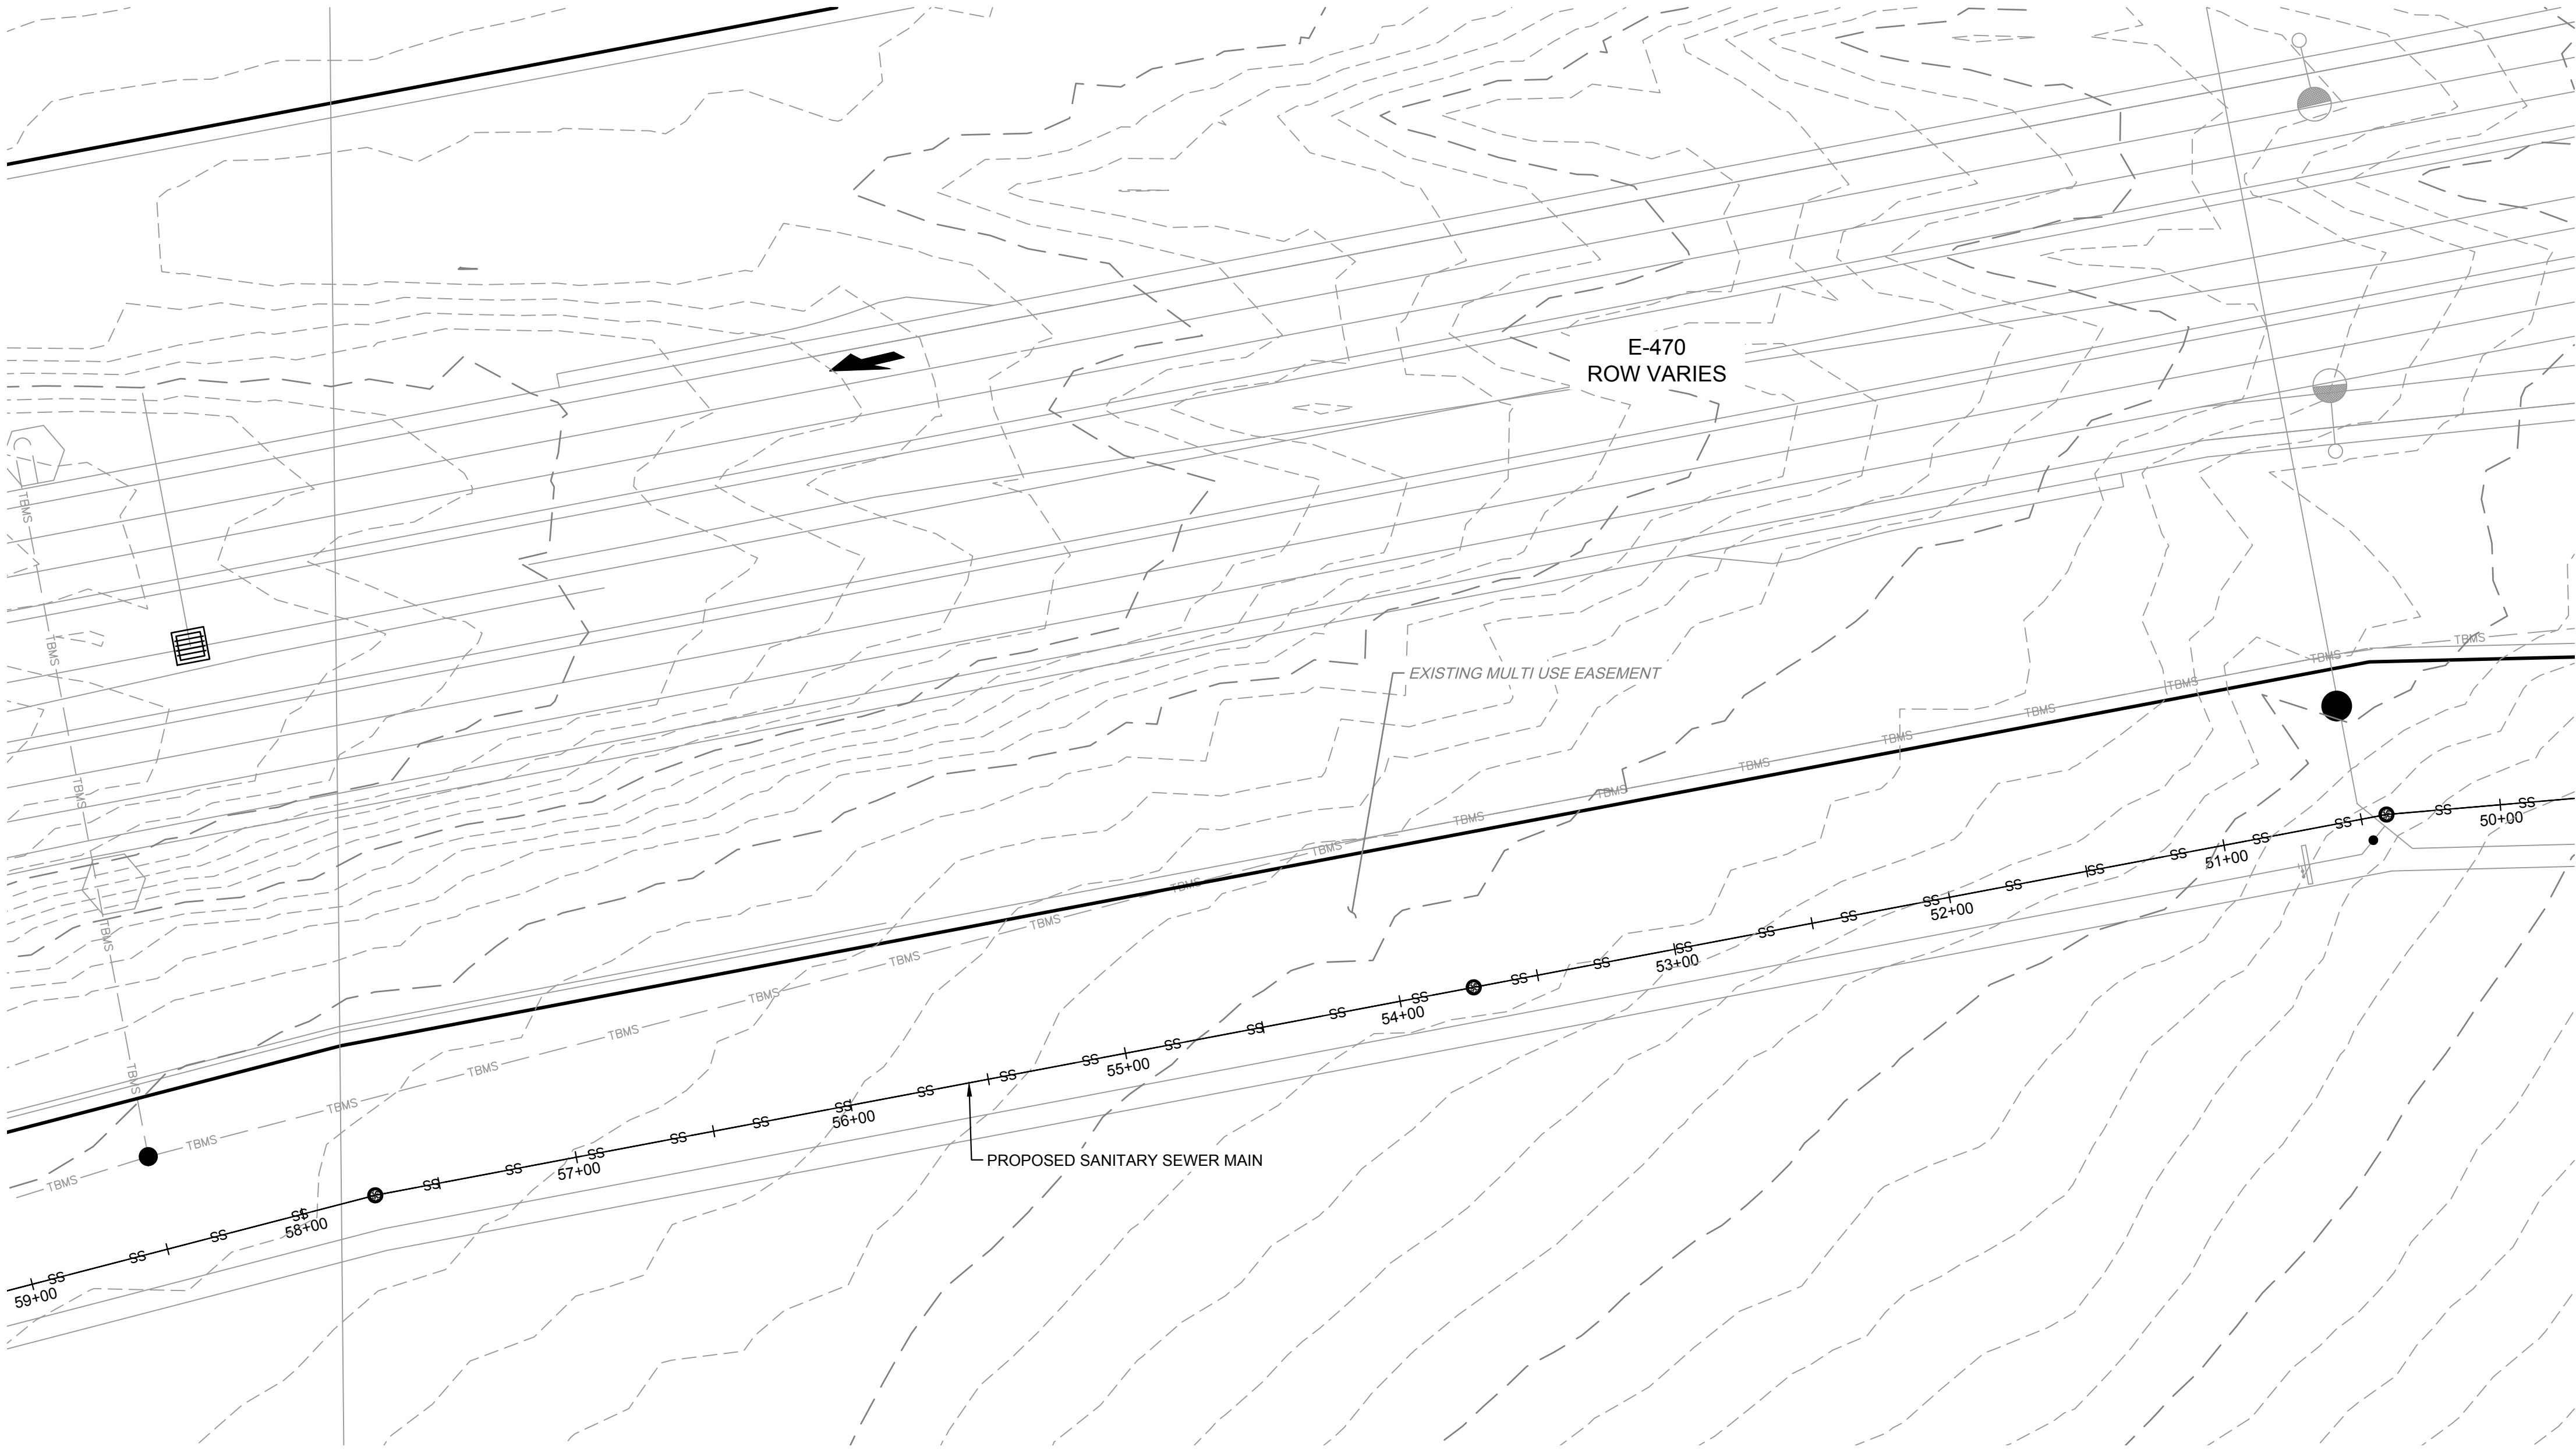

JOB NO.:	
PA / PM:	
DESIGNED:	
DATE:	
PLOT DATE:	03/17/22

REMARKS	
NO.	DATE

WARE MALCOMB  
CIVIL ENGINEERING & SURVEYING

900 south broadway  
suite 320  
denver, co 80209  
p 303.661.3333  
waremalcomb.com


ASPEN BUSINESS PARK  
AURORA, CO  
E470 - SANITARY SEWER EXHIBIT

THESE DRAWINGS AND SPECIFICATIONS ARE THE PROPERTY AND COPYRIGHT OF WARE MALCOMB AND SHALL NOT BE USED ON ANY OTHER WORK EXCEPT BY AGREEMENT WITH WARE MALCOMB. WRITTEN DIMENSIONS SHALL TAKE PRECEDENCE OVER SCALED DIMENSIONS AND SHALL BE VERIFIED ON THE JOB SITE. ANY DISCREPANCY SHALL BE BROUGHT TO THE NOTICE OF WARE MALCOMB PRIOR TO THE COMMENCEMENT OF ANY WORK.

FOR AND ON BEHALF  
OF WARE MALCOMB

NOT FOR CONSTRUCTION

I:\DCS\214114\00\Civil\CAD\Sheets\Exhibits\DCS21-4114\_SSW Exhibit.dwg 3/17/2022 10:14 PM JCARAN0 1:1

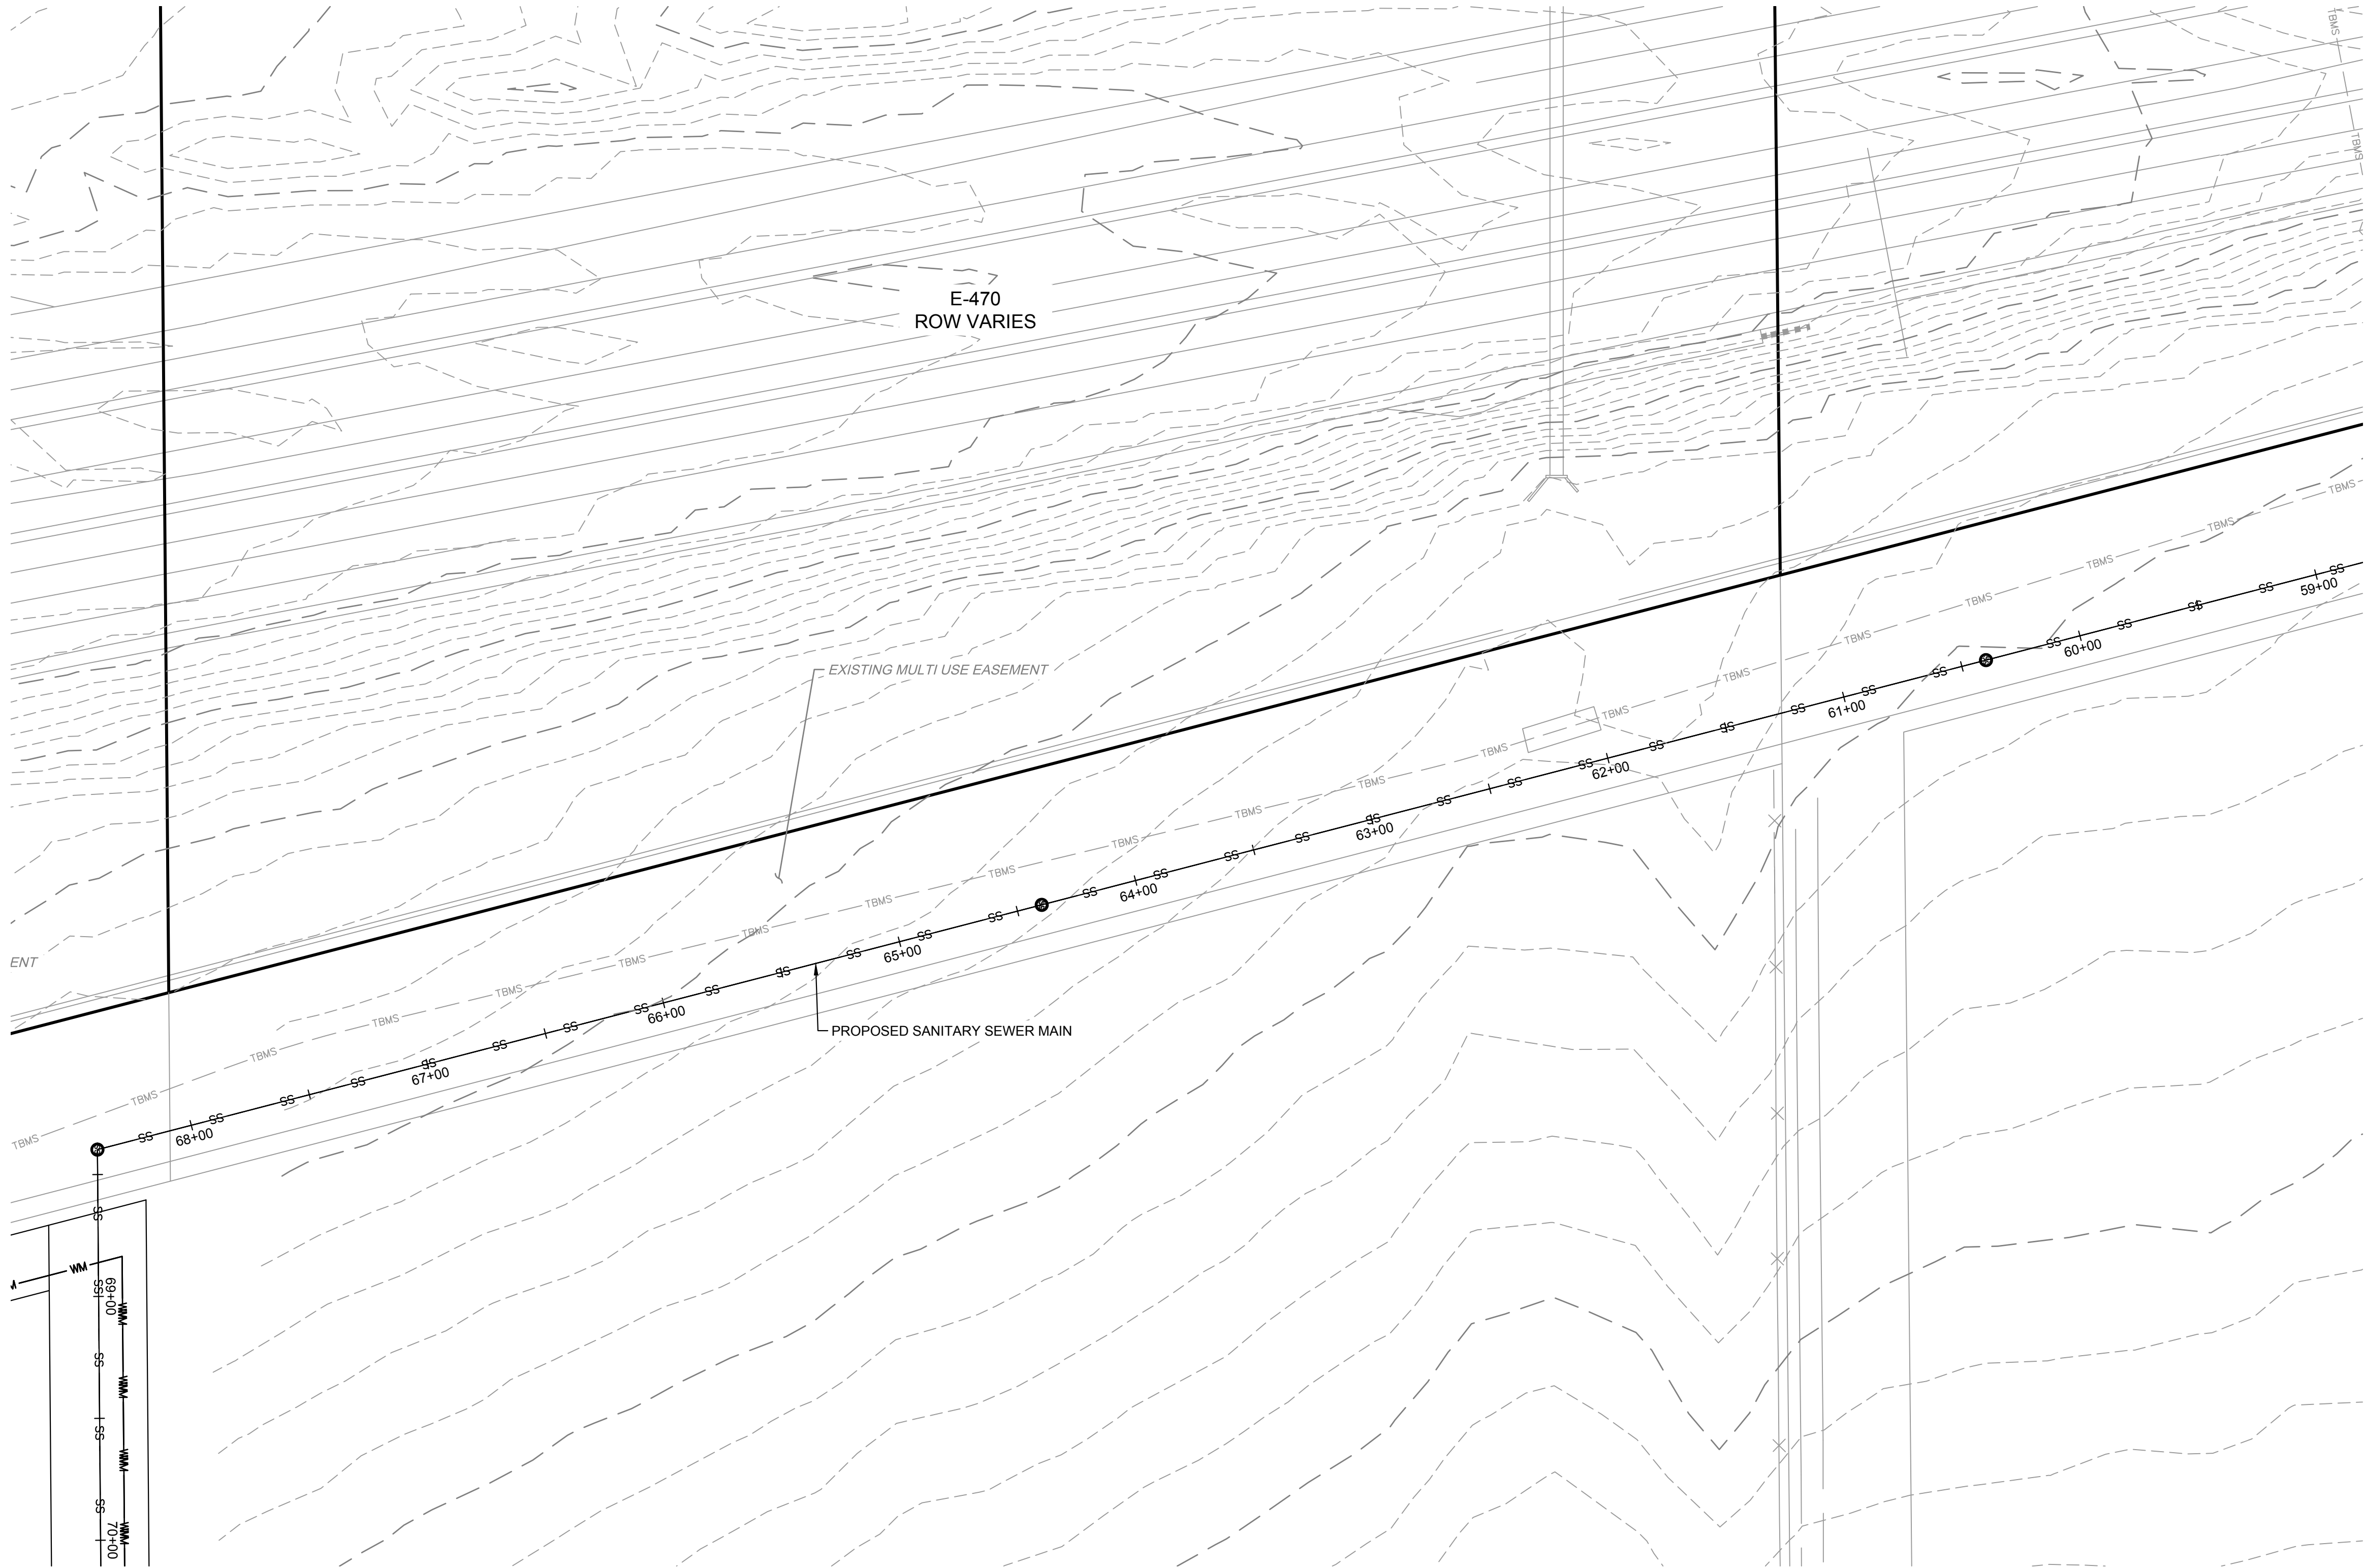

NO.	DATE	REMARKS

JOB NO.:	
PA / PM:	
DESIGNED:	
DATE:	
PLOT DATE:	03/17/22

SHEET  
**EX7**  
Sheet EX7 of

ASPEN BUSINESS PARK  
AURORA, CO  
E470 - SANITARY SEWER EXHIBIT


FOR AND ON BEHALF  
OF WARE MALCOMB

900 south broadway  
suite 320  
denver, co 80209  
p 303.661.3333  
waremalcomb.com

**WARE MALCOMB**  
CIVIL ENGINEERING & SURVEYING

THESE DRAWINGS AND SPECIFICATIONS ARE THE PROPERTY AND COPYRIGHT OF WARE MALCOMB AND SHALL NOT BE USED ON ANY OTHER WORK EXCEPT BY AGREEMENT WITH WARE MALCOMB. WRITTEN DIMENSIONS SHALL TAKE PRECEDENCE OVER SCALED DIMENSIONS AND SHALL BE VERIFIED ON THE JOB SITE. ANY DISCREPANCY SHALL BE BROUGHT TO THE NOTICE OF WARE MALCOMB PRIOR TO THE COMMENCEMENT OF ANY WORK.

NOT FOR CONSTRUCTION

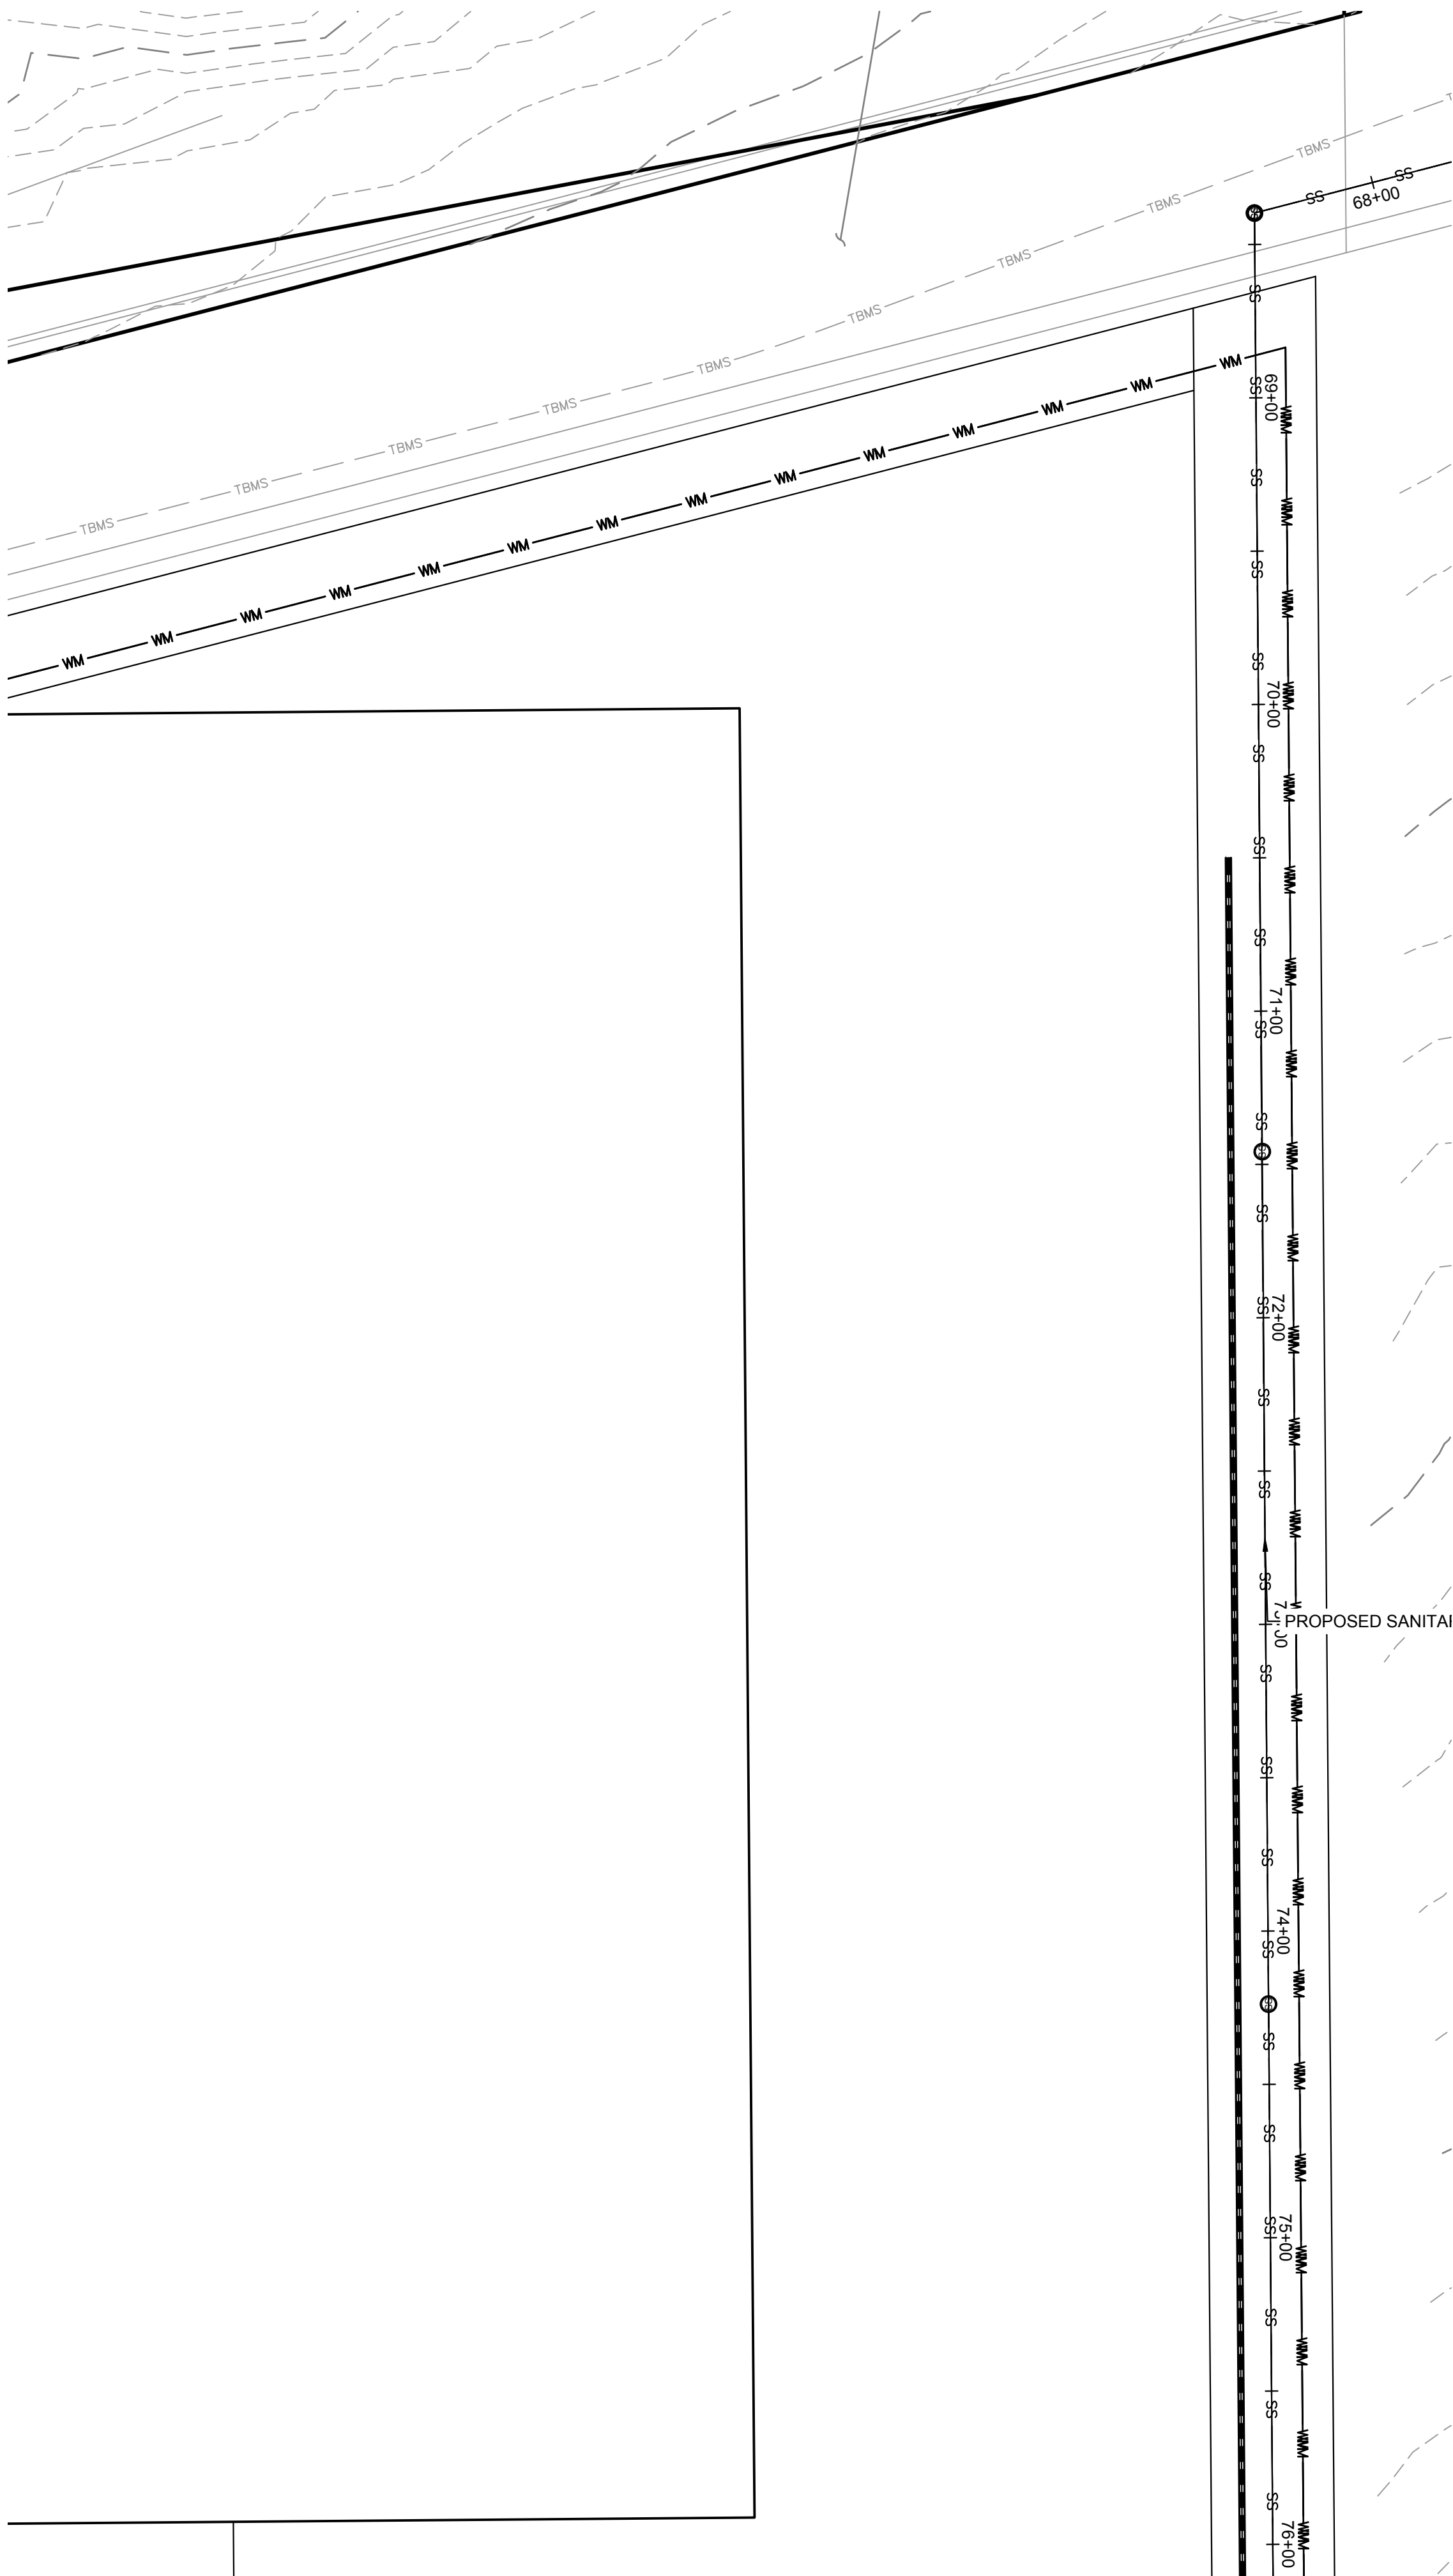

THESE DRAWINGS AND SPECIFICATIONS ARE THE PROPERTY AND COPYRIGHT OF WARE MALCOMB AND SHALL NOT BE USED ON ANY OTHER WORK EXCEPT BY AGREEMENT WITH WARE MALCOMB. WRITTEN DIMENSIONS SHALL TAKE PRECEDENCE OVER SCALED DIMENSIONS AND SHALL BE VERIFIED ON THE JOB SITE. ANY DISCREPANCY SHALL BE BROUGHT TO THE ATTENTION OF WARE MALCOMB PRIOR TO THE COMMENCEMENT OF ANY WORK.

**WARE MALCOMB**  
CIVIL ENGINEERING & SURVEYING

900 south broadway  
suite 320  
denver, co 80209  
p 303.561.3333  
waremailcomb.com

FOR AND ON BEHALF  
OF WARE MALCOMB

ASPEN BUSINESS PARK  
AURORA, CO

E470 - SANITARY SEWER EXHIBIT

[illegible]

JOB NO.:	
PA / PM:	
DESIGNED:	
DATE:	
PLOT DATE:	03/17/22

SHEET  
**EX8**  
Sheet **EX8** of

NOT FOR CONSTRUCTION



**WARE MALCOMB**  
CIVIL ENGINEERING & SURVEYING

900 south broadway  
suite 320  
denver, co 80209  
p 303.561.3333  
waremailcomb.com

FOR AND ON BEHALF  
OF WARE MALCOMB

ASPEN BUSINESS PARK  
AURORA, CO

F470 - SANITARY SEWER EXHIBIT

[illegible]

JOB NO.:	
PA / PM:	
DESIGNED:	
DATE:	
PLOT DATE:	03/17/22

SHEET  
**EX9**  
t EX9 of

NOT FOR CONSTRUCTION

W:\DCS\21\4114\00\Civil\CAD\Sheets\Exhibits\DCS21-4114\_SSW Exhibit.dwg 3/17/2022 10:14 PM JCARANO 1:1

