
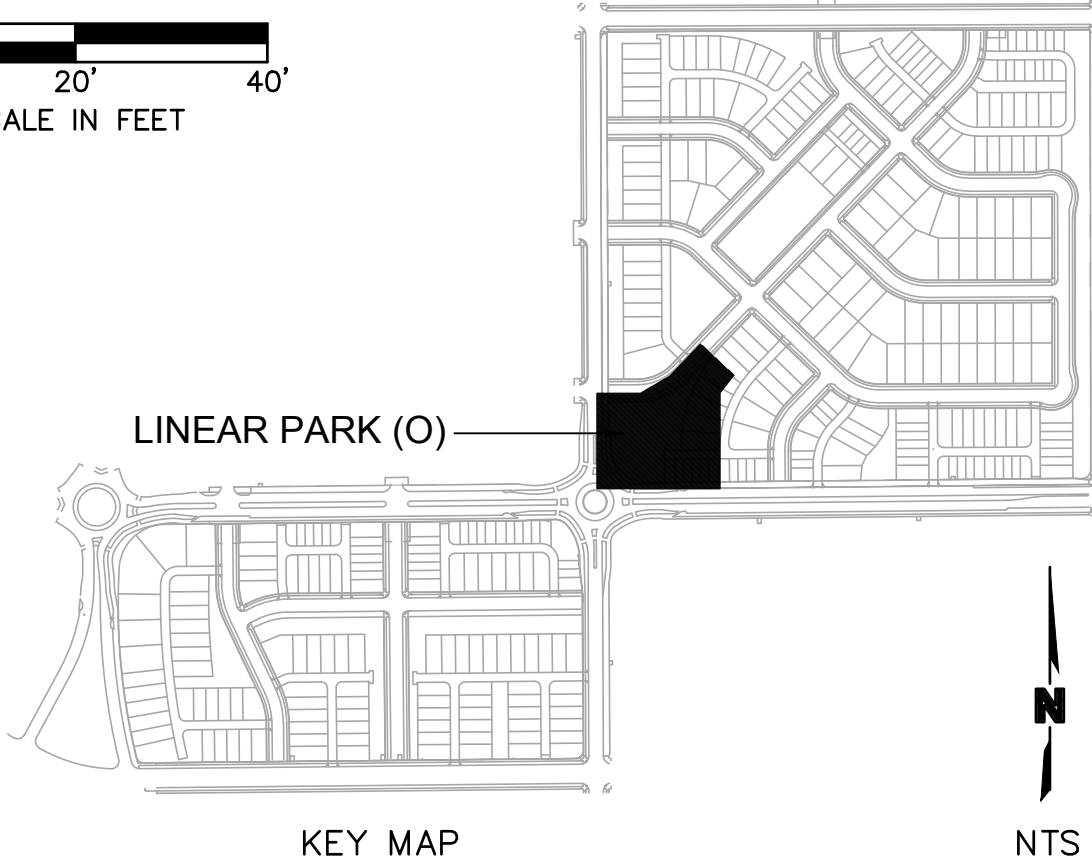


SL2.01 LINEAR PARK LIGHTING PLAN

LIGHTING CALCULATION SUMMARY		
PARK: LINEAR		
PEDESTRIAN ACTIVITY LOW	AVG. ILLUMINANCE (FC)	SIDEWALKS
	0.45	0.67
CITY STANDARD	N/A	0.5

NOTES:  
\*CALCULATION POINTS ARE AT GRADE ON THE HORIZONTAL PLANE SPACED 10' ON CENTER

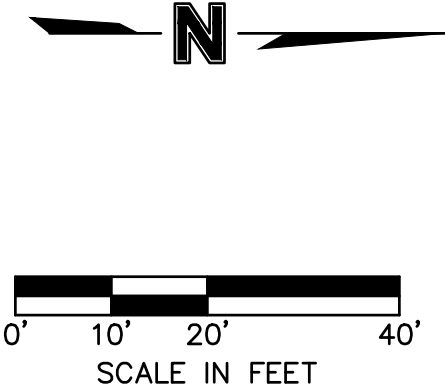

people creating spaces

PCS GROUP, INC.

www.pcsgroupinc.com

10100 E 102nd Ave

Denver, CO 80231

NOTE

THIS DOCUMENT HAS BEEN RELEASED BY OLSSON ASSOCIATES ONLY FOR REVIEW BY REGULATORY AGENCIES AND OTHER PROFESSIONALS, AND IS SUBJECT TO CHANGE. THIS DOCUMENT IS NOT TO BE USED FOR CONSTRUCTION.

OLSSON ASSUMES NO RESPONSIBILITY FOR EXISTING UTILITY LOCATIONS (HORIZONTAL OR VERTICAL). THE EXISTING UTILITIES SHOWN ON THIS DRAWING HAVE BEEN PLOTTED FROM THE BEST AVAILABLE INFORMATION. IT IS HOWEVER THE RESPONSIBILITY OF THE CONTRACTOR TO FIELD VERIFY THE LOCATION OF ALL UTILITIES PRIOR TO THE COMMENCEMENT OF ANY CONSTRUCTION ACTIVITIES.

CALL UTILITY NOTIFICATION CENTER OF COLORADO

811

Know what's below. Call before you dig.

CALL 2 BUSINESS DAYS IN ADVANCE BEFORE YOU DIG, GRADE, OR EXCAVATE FOR THE MARKING OF UNDERGROUND MEMBER UTILITIES



REVISIONS		REVISIONS	
REV. NO.	DATE	REVISIONS DESCRIPTION	

LIGHTING PLANS		2022	
LINEAR PARK LIGHTING PLAN		AURORA, CO 80019	
SITE PLAN (PA-7.8)			
WINDLER FRLO AREA 1			

project no.: 021-02235	date: 22-12-07
SHEET 108 - SL2.01	


NOT FOR CONSTRUCTION



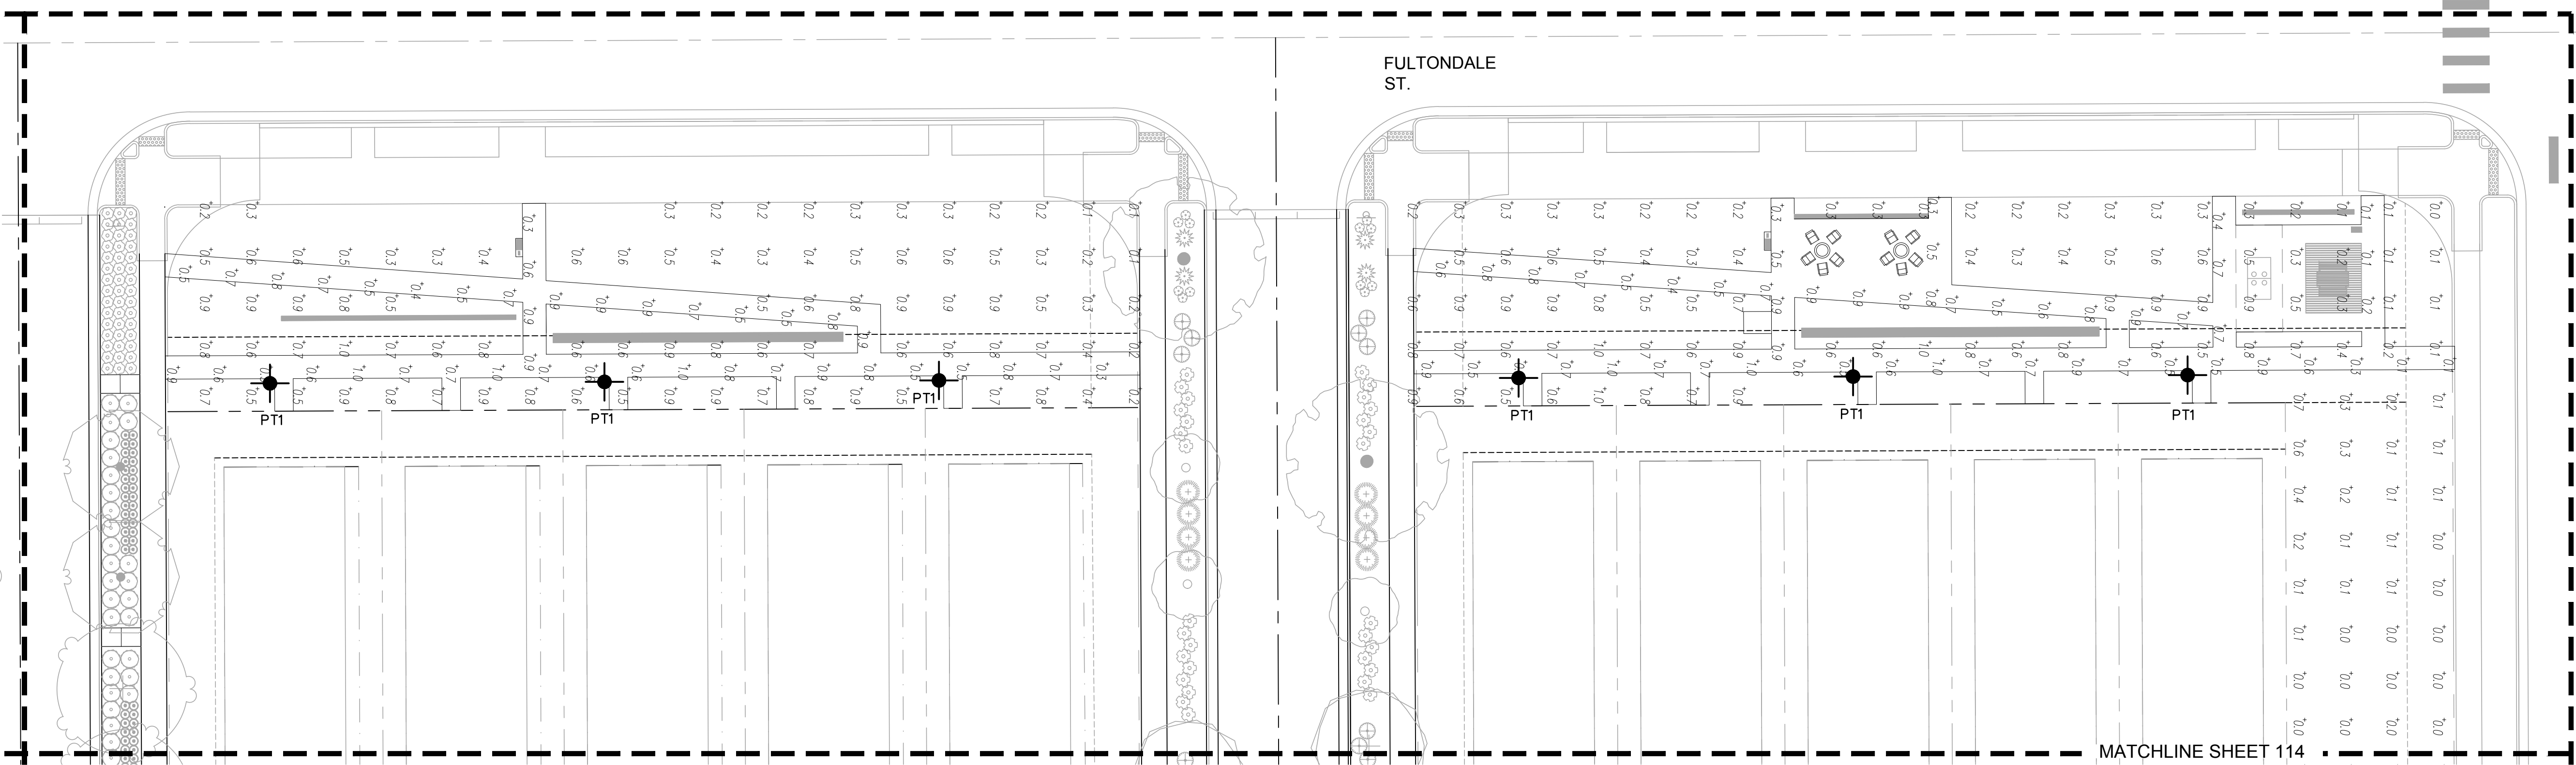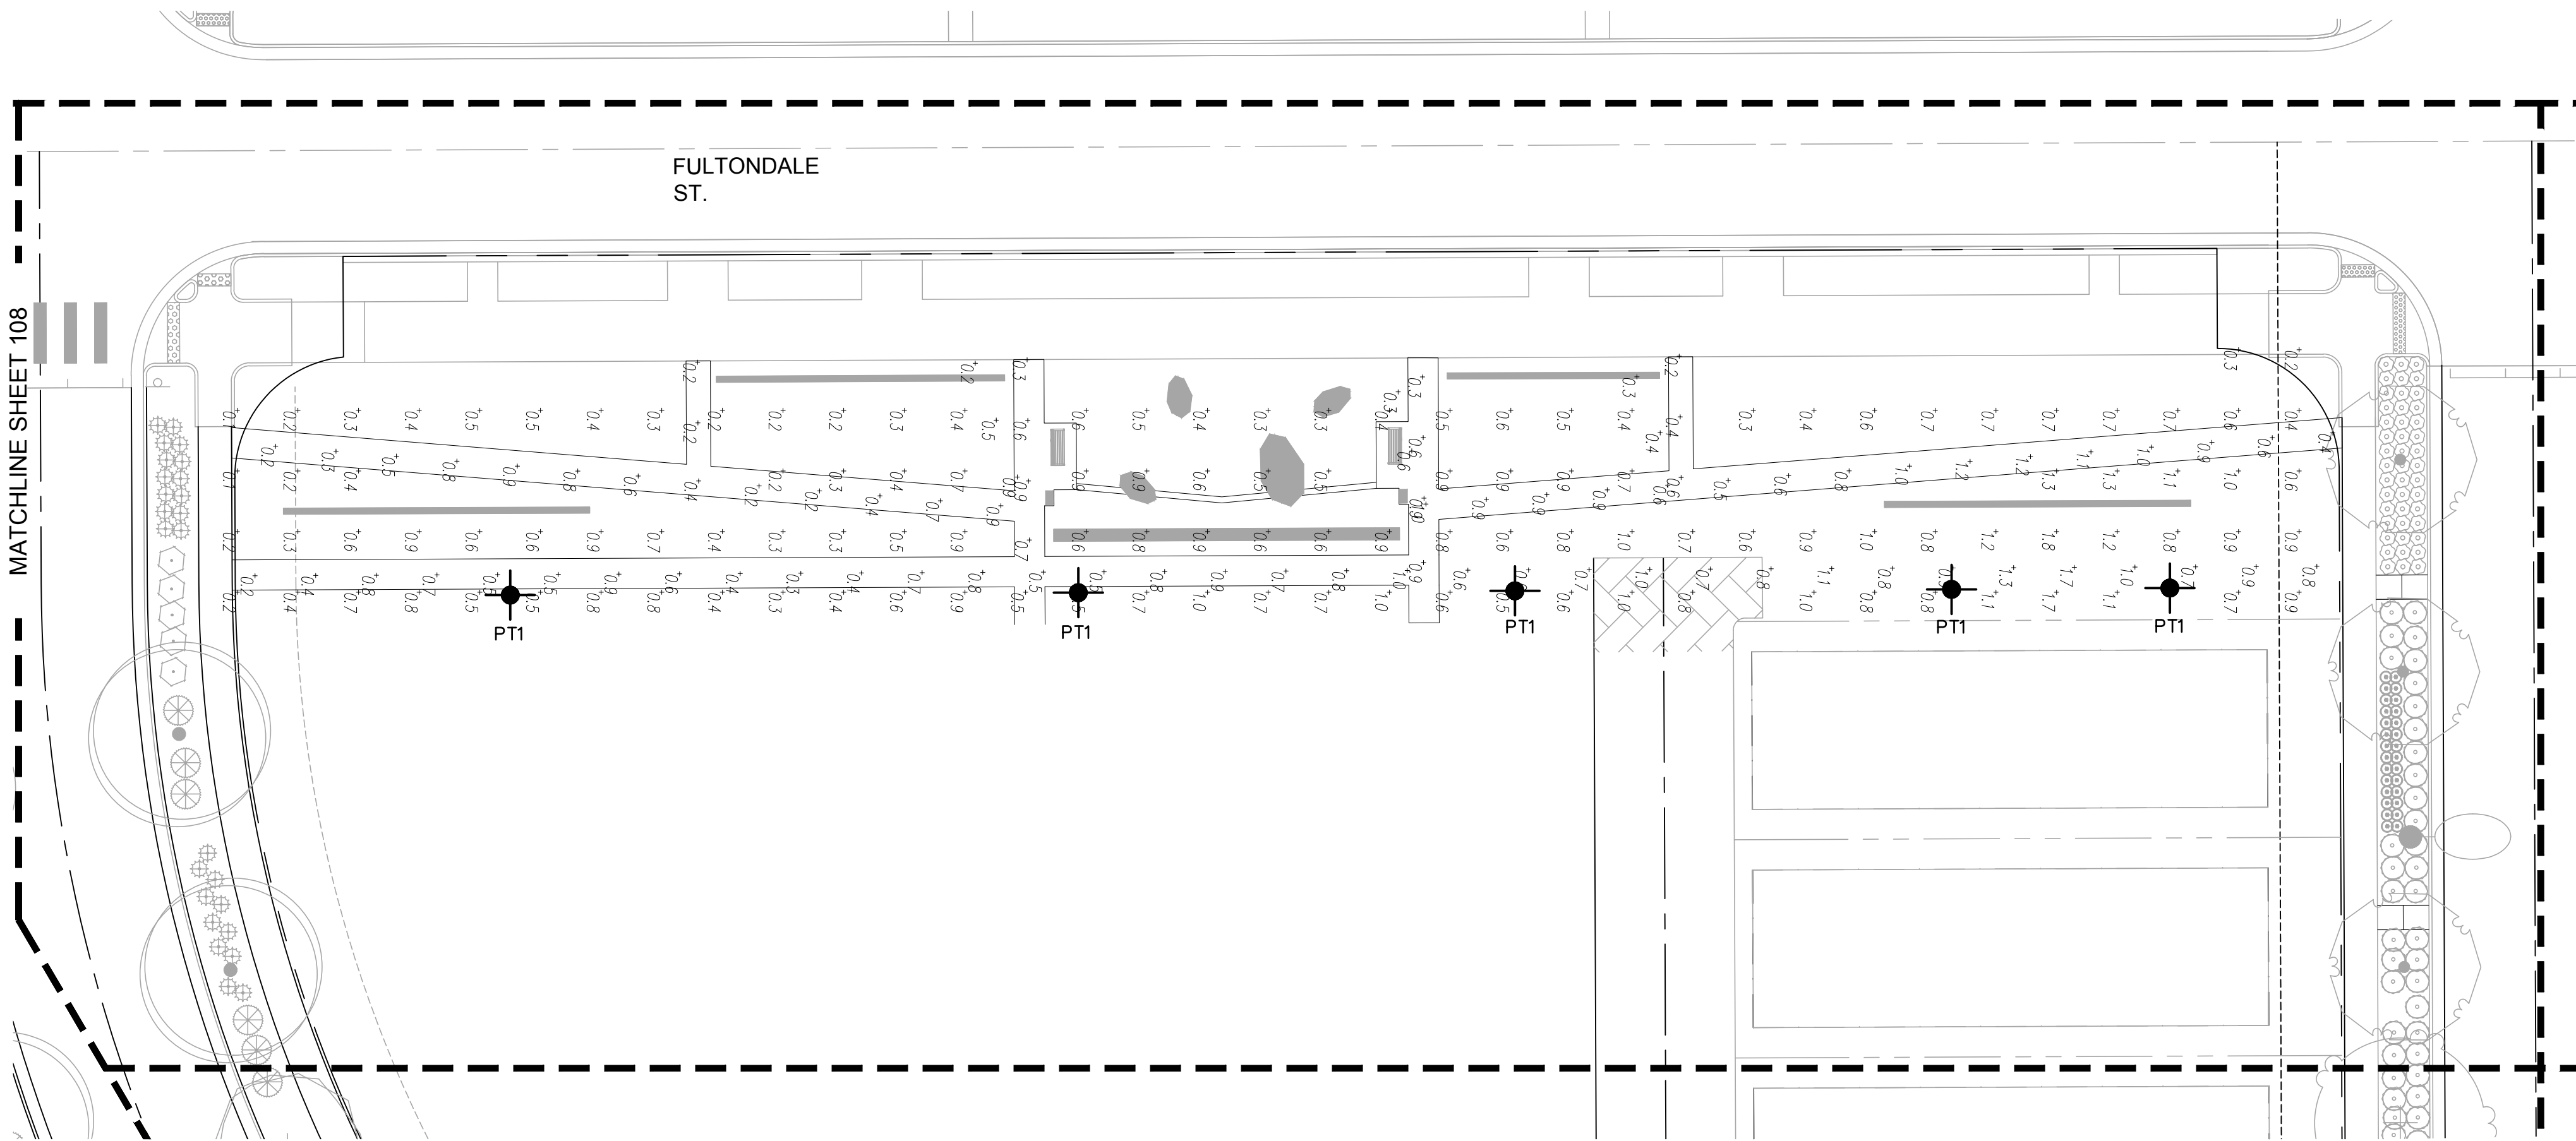

LIGHTING CALCULATION SUMMARY		
PARK: LINEAR		SIDEWALKS
PEDESTRIAN ACTIVITY LOW	AVG. ILLUMINANCE (FC)	AVG. ILLUMINANCE (FC)
CALCULATED	0.52	0.61
CITY STANDARD	N/A	0.5

NOTES:  
\*CALCULATION POINTS ARE AT GRADE ON THE HORIZONTAL PLANE SPACED 10' ON CENTER

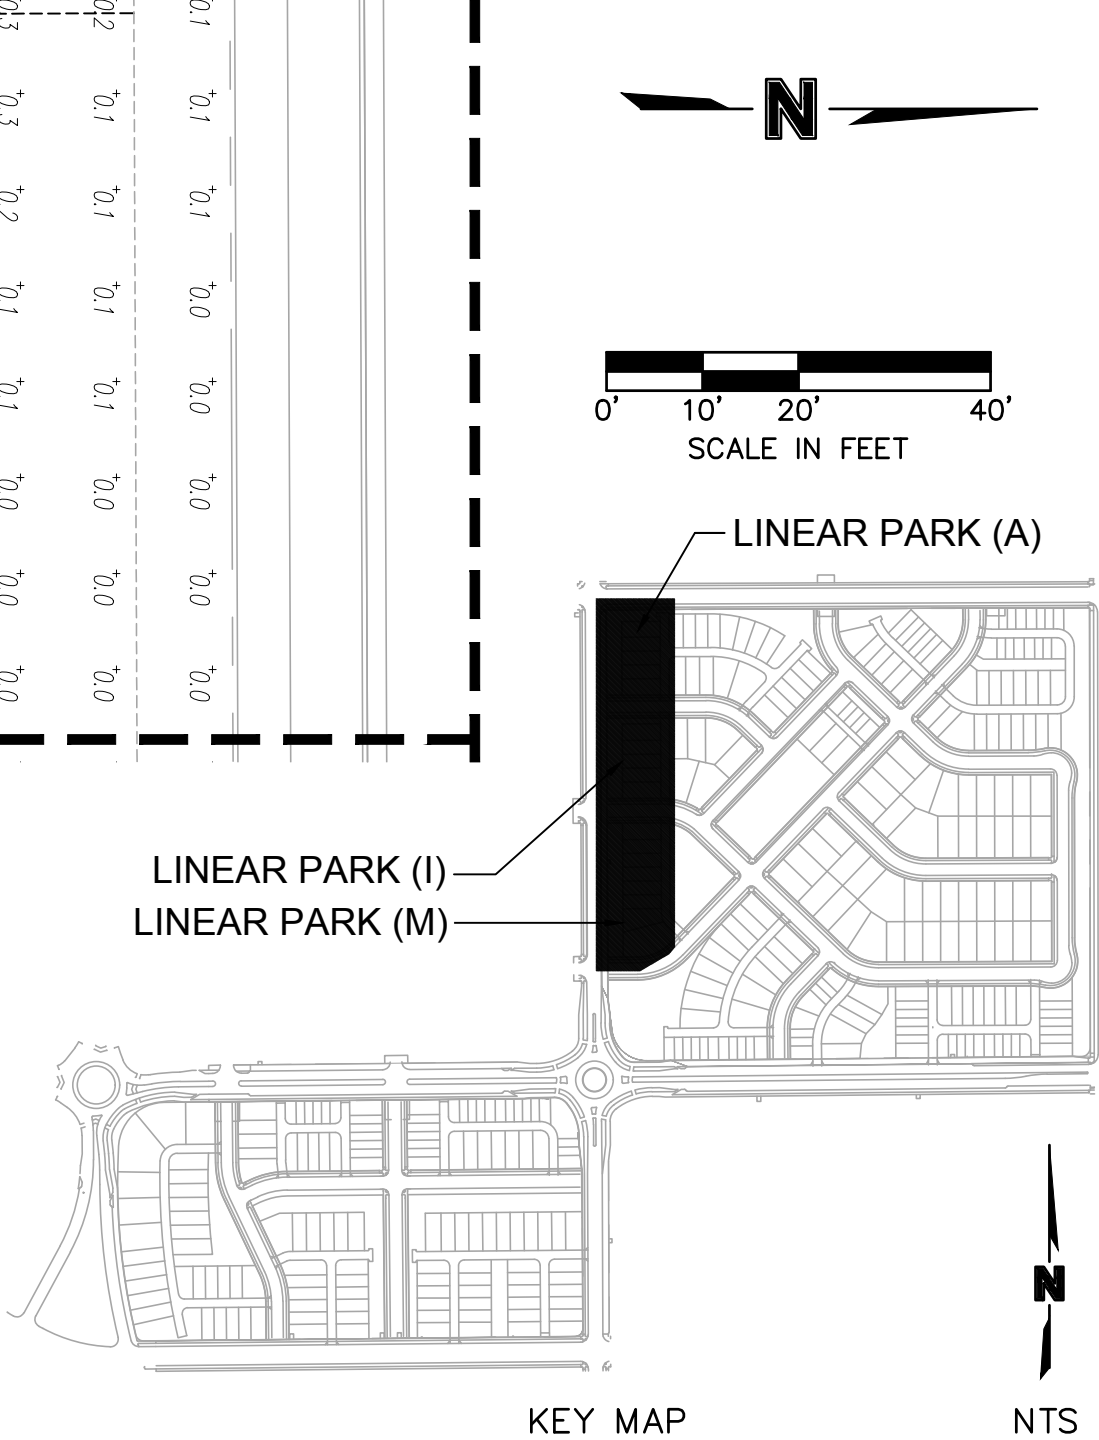

project no.: 021-02235  
date: 22-12-07

SHEET  
109 - SL2.02

LIGHTING PLANS  
LINEAR PARK LIGHTING PLAN

SITE PLAN (PA-7.8)  
WINDLER FRLO AREA 1

2022

AURORA, CO 80019

REV. NO.

DATE

REVISIONS DESCRIPTION

811

Know what's below.  
Call before you dig.  
CALL 2 BUSINESS DAYS IN ADVANCE BEFORE  
YOU DIG, GRADE, OR EXCAVATE FOR THE  
MARKING OF UNDERGROUND MEMBER  
UTILITIES.

CALL UTILITY NOTIFICATION  
CENTER OF COLORADO

OLSSON ASSUMES NO  
RESPONSIBILITY FOR EXISTING  
UTILITY LOCATIONS (HORIZONTAL  
OR VERTICAL). THE EXISTING  
UTILITIES SHOWN ON THIS  
DRAWING HAVE BEEN PLOTTED  
FROM THE BEST AVAILABLE  
INFORMATION. IT IS HOWEVER  
THE RESPONSIBILITY OF THE  
CONTRACTOR TO FIELD VERIFY  
THE LOCATION OF ALL UTILITIES  
PRIOR TO THE COMMENCEMENT  
OF ANY CONSTRUCTION  
ACTIVITIES.

NOTE  
THIS DOCUMENT HAS BEEN  
RELEASED BY OLSSON  
ASSOCIATES ONLY FOR REVIEW  
BY REGULATORY AGENCIES AND  
OTHER PROFESSIONALS, AND IS  
SUBJECT TO CHANGE. THIS  
DOCUMENT IS NOT TO BE USED  
FOR CONSTRUCTION.

people

creating spaces

FCS GROUP, INC.  
www.fcs-group.com  
PO BOX 1827  
DENVER, CO 80218


CIVIL  
TAS

olsson


1880 Fall River Dr.  
Suite 200  
Loveland, CO 80538  
TEL 970.461.7733  
www.olsson.com

NOT FOR CONSTRUCTION

DWG:  
DATE:

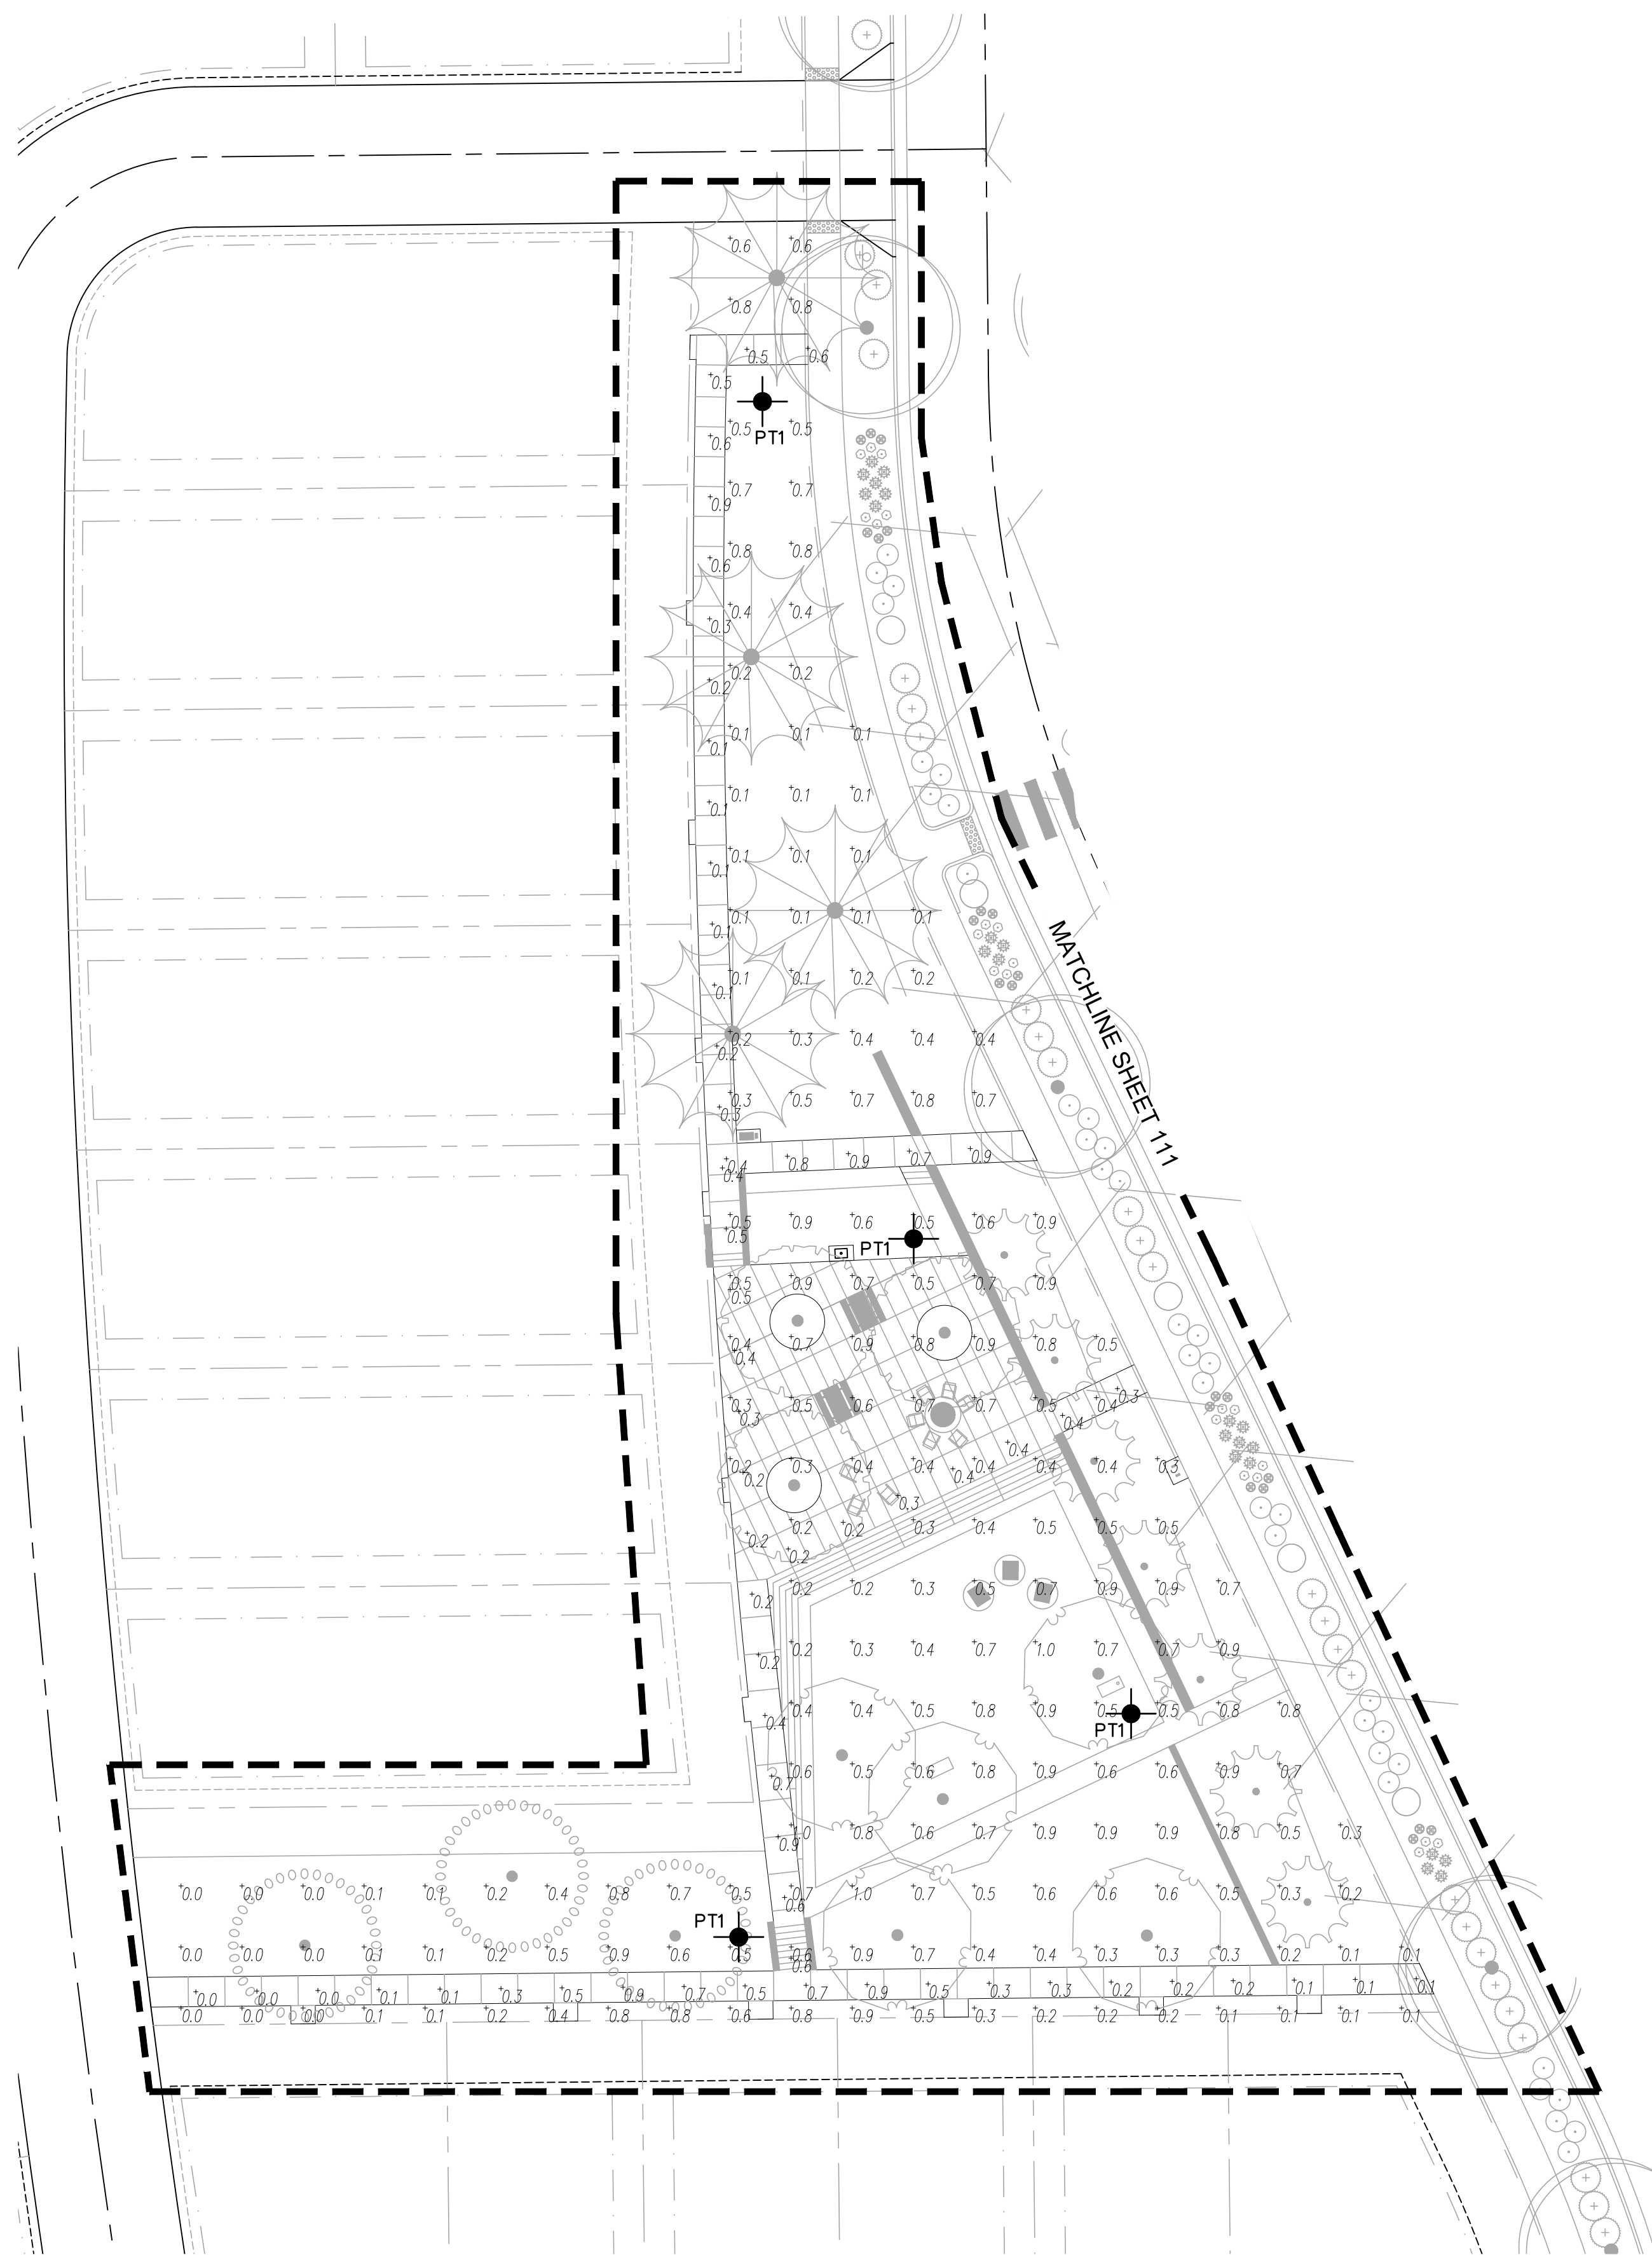

(OS-26) TRACT (U) - LOCAL PARK

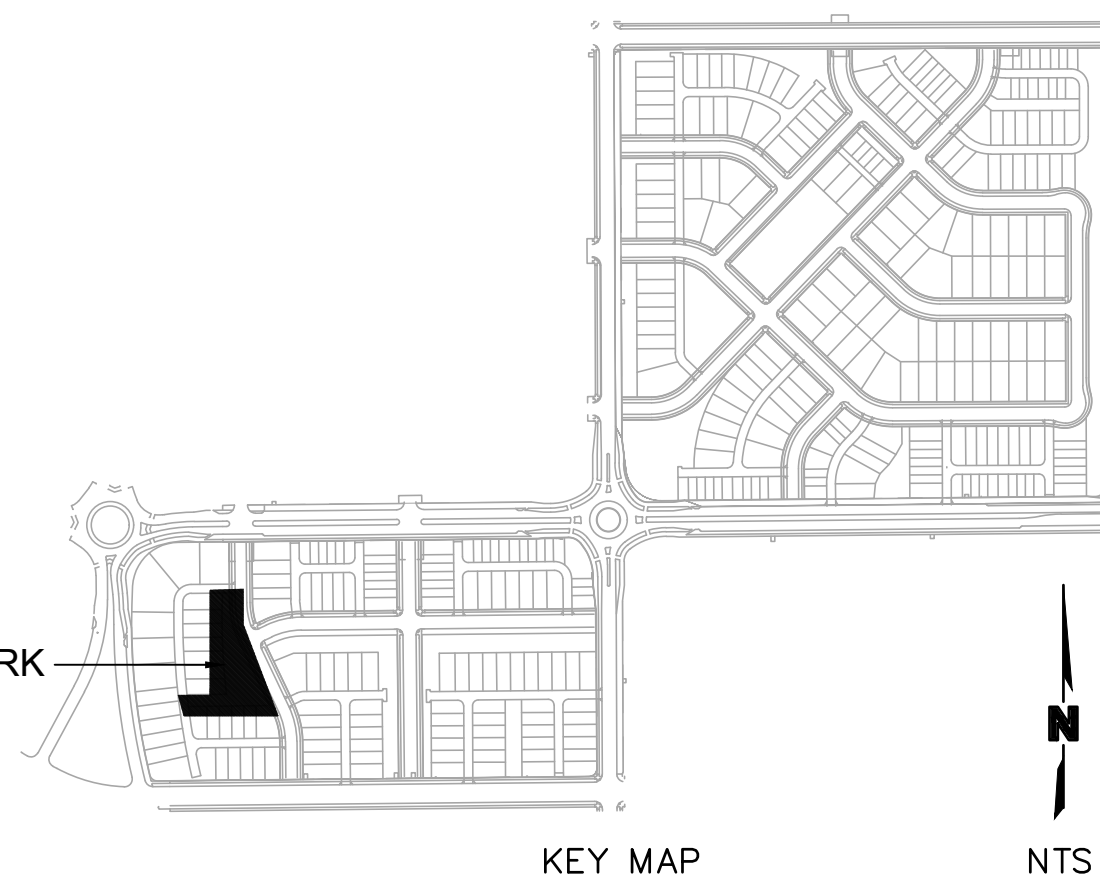

LIGHTING CALCULATION SUMMARY		
PARK: LINEAR		SIDEWALKS
PEDESTRIAN ACTIVITY LOW	AVG. ILLUMINANCE (FC)	AVG. ILLUMINANCE (FC)
CALCULATED	0.46	0.38
CITY STANDARD	N/A	0.5

NOTES:  
 \*CALCULATION POINTS ARE AT GRADE ON THE HORIZONTAL PLANE SPACED 10' ON CENTER

**NOTE**  
THIS DOCUMENT HAS BEEN  
RELEASED BY OLSSON  
ASSOCIATES ONLY FOR REVIEW  
BY REGULATORY AGENCIES AND  
OTHER PROFESSIONALS, AND IS  
SUBJECT TO CHANGE. THIS  
DOCUMENT IS NOT TO BE USED  
FOR CONSTRUCTION.

OLSSON ASSUMES NO RESPONSIBILITY FOR EXISTING UTILITY LOCATIONS (HORIZONTAL OR VERTICAL). THE EXISTING UTILITIES SHOWN ON THIS DRAWING HAVE BEEN PLOTTED FROM THE BEST AVAILABLE INFORMATION. IT IS HOWEVER THE RESPONSIBILITY OF THE CONTRACTOR TO FIELD VERIFY THE LOCATION OF ALL UTILITIES PRIOR TO THE COMMENCEMENT OF ANY CONSTRUCTION ACTIVITIES.

CALL UTILITY NOTIFICATION  
CENTER OF COLORADO




Know what's below.  
Call before you dig.

CALL 2 BUSINESS DAYS IN ADVANCE BEFORE  
YOU DIG, GRADE, OR EXCAVATE FOR THE  
MARKING OF UNDERGROUND MEMBER  
UTILITIES.

[illegible]

NOT FOR CONSTRUCTION



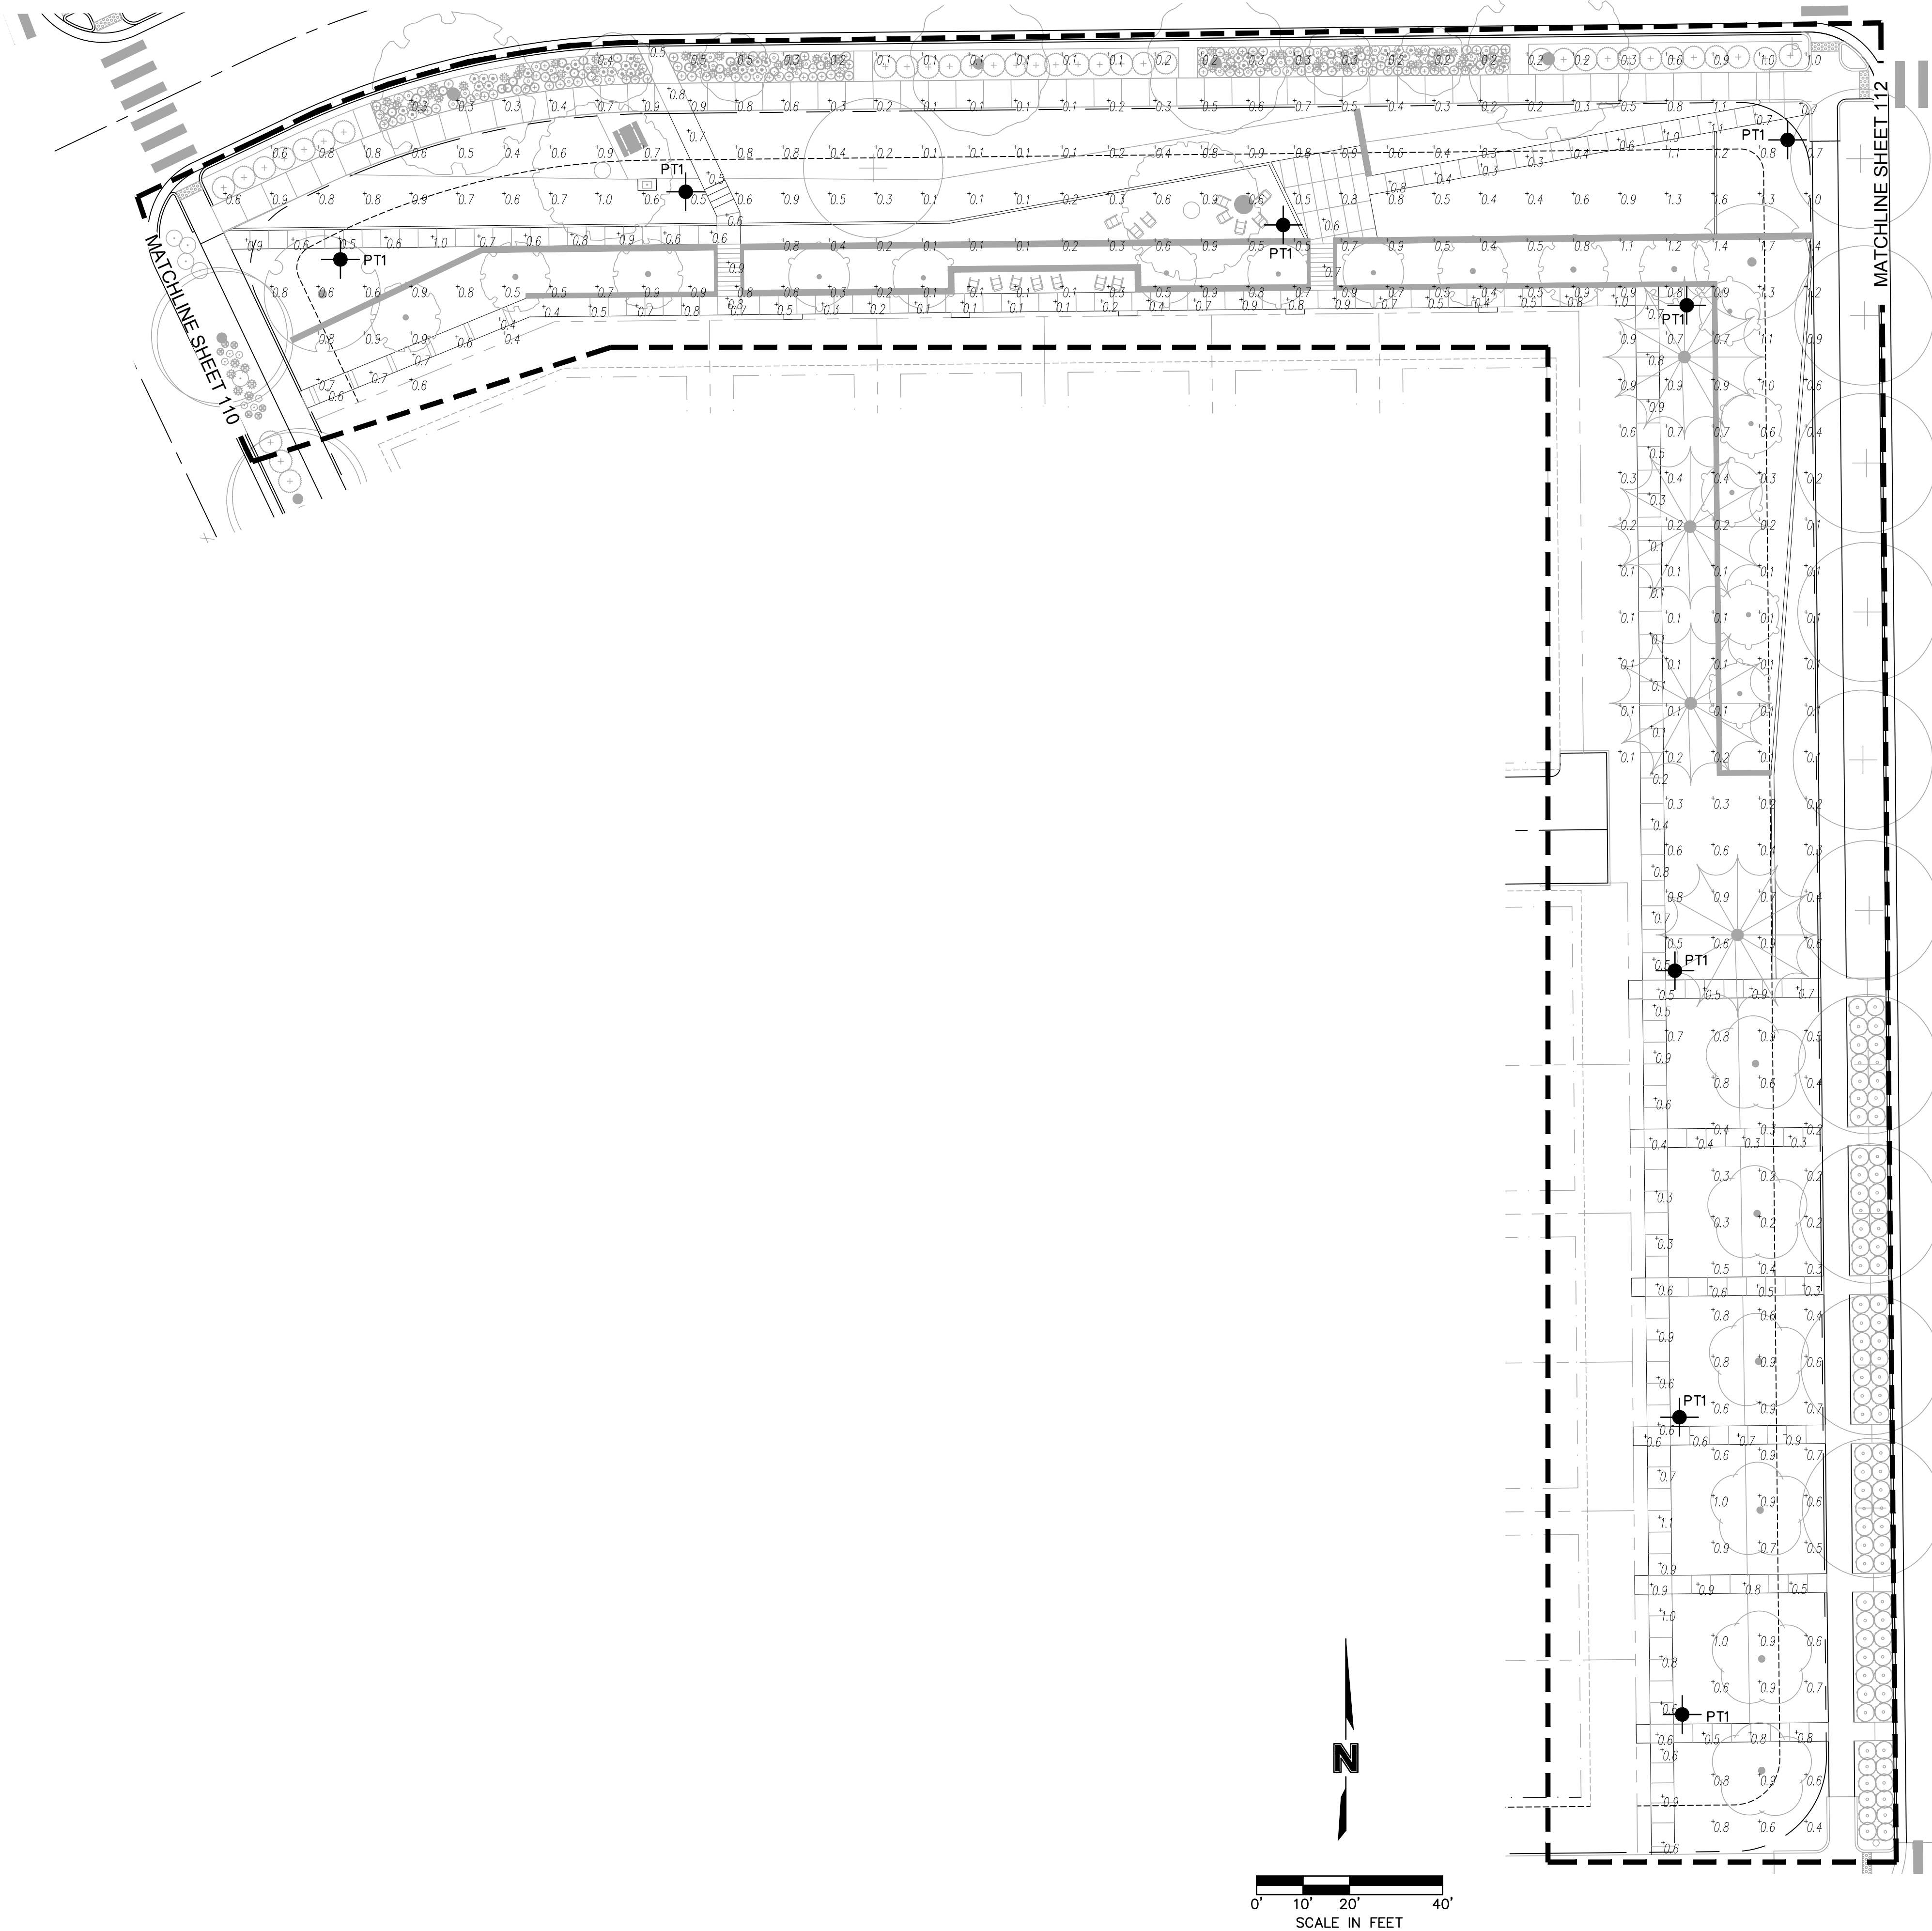


LIGHTING CALCULATION SUMMARY		
PARK: LINEAR		SIDEWALKS
PEDESTRIAN ACTIVITY LOW	AVG. ILLUMINANCE (FC)	AVG. ILLUMINANCE (FC)
CALCULATED	0.55	0.60
CITY STANDARD	N/A	0.5
NOTES: *CALCULATION POINTS ARE AT GRADE ON THE HORIZONTAL PLANE SPACED 10' ON CENTER		

NOTES:  
\*CALCULATION POINTS ARE AT GRADE ON THE HORIZONTAL PLANE SPACED 10'  
ON CENTER



DWG:

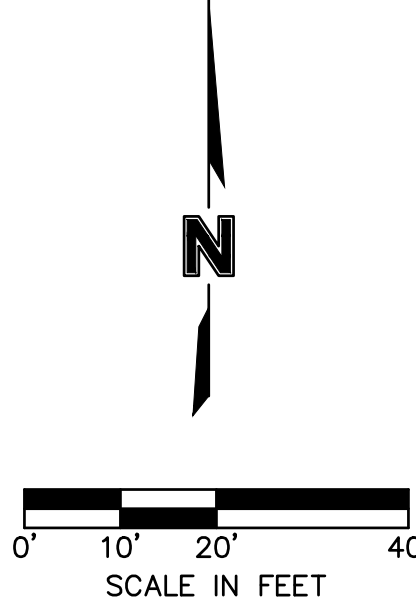

NOTES:  
\*CALCULATION POINTS ARE AT GRADE ON THE HORIZONTAL PLANE SPACED 10'  
ON CENTER

SHEET 112 - SL3.03
-----------------------







DWG: \\oa.oaconsulting.com\ints-ns1\projects-direct\2021\02001-02500\021-02235\40-Design\AutoCAD\021-02235\_Final Plans\15\_NHE\Sheets\MECH\Electrical\E\_NHE\_PKL7602\_02102235.dwg  
DATE: Dec 07, 2022 9:12am  
USER: twinter

USER: twinter

DWG:  
DATE:

نفاذ

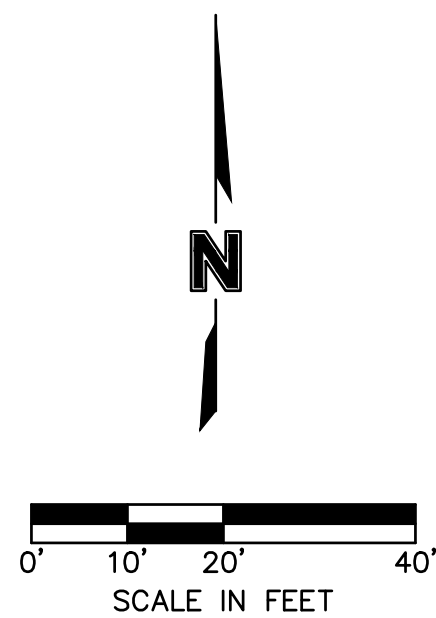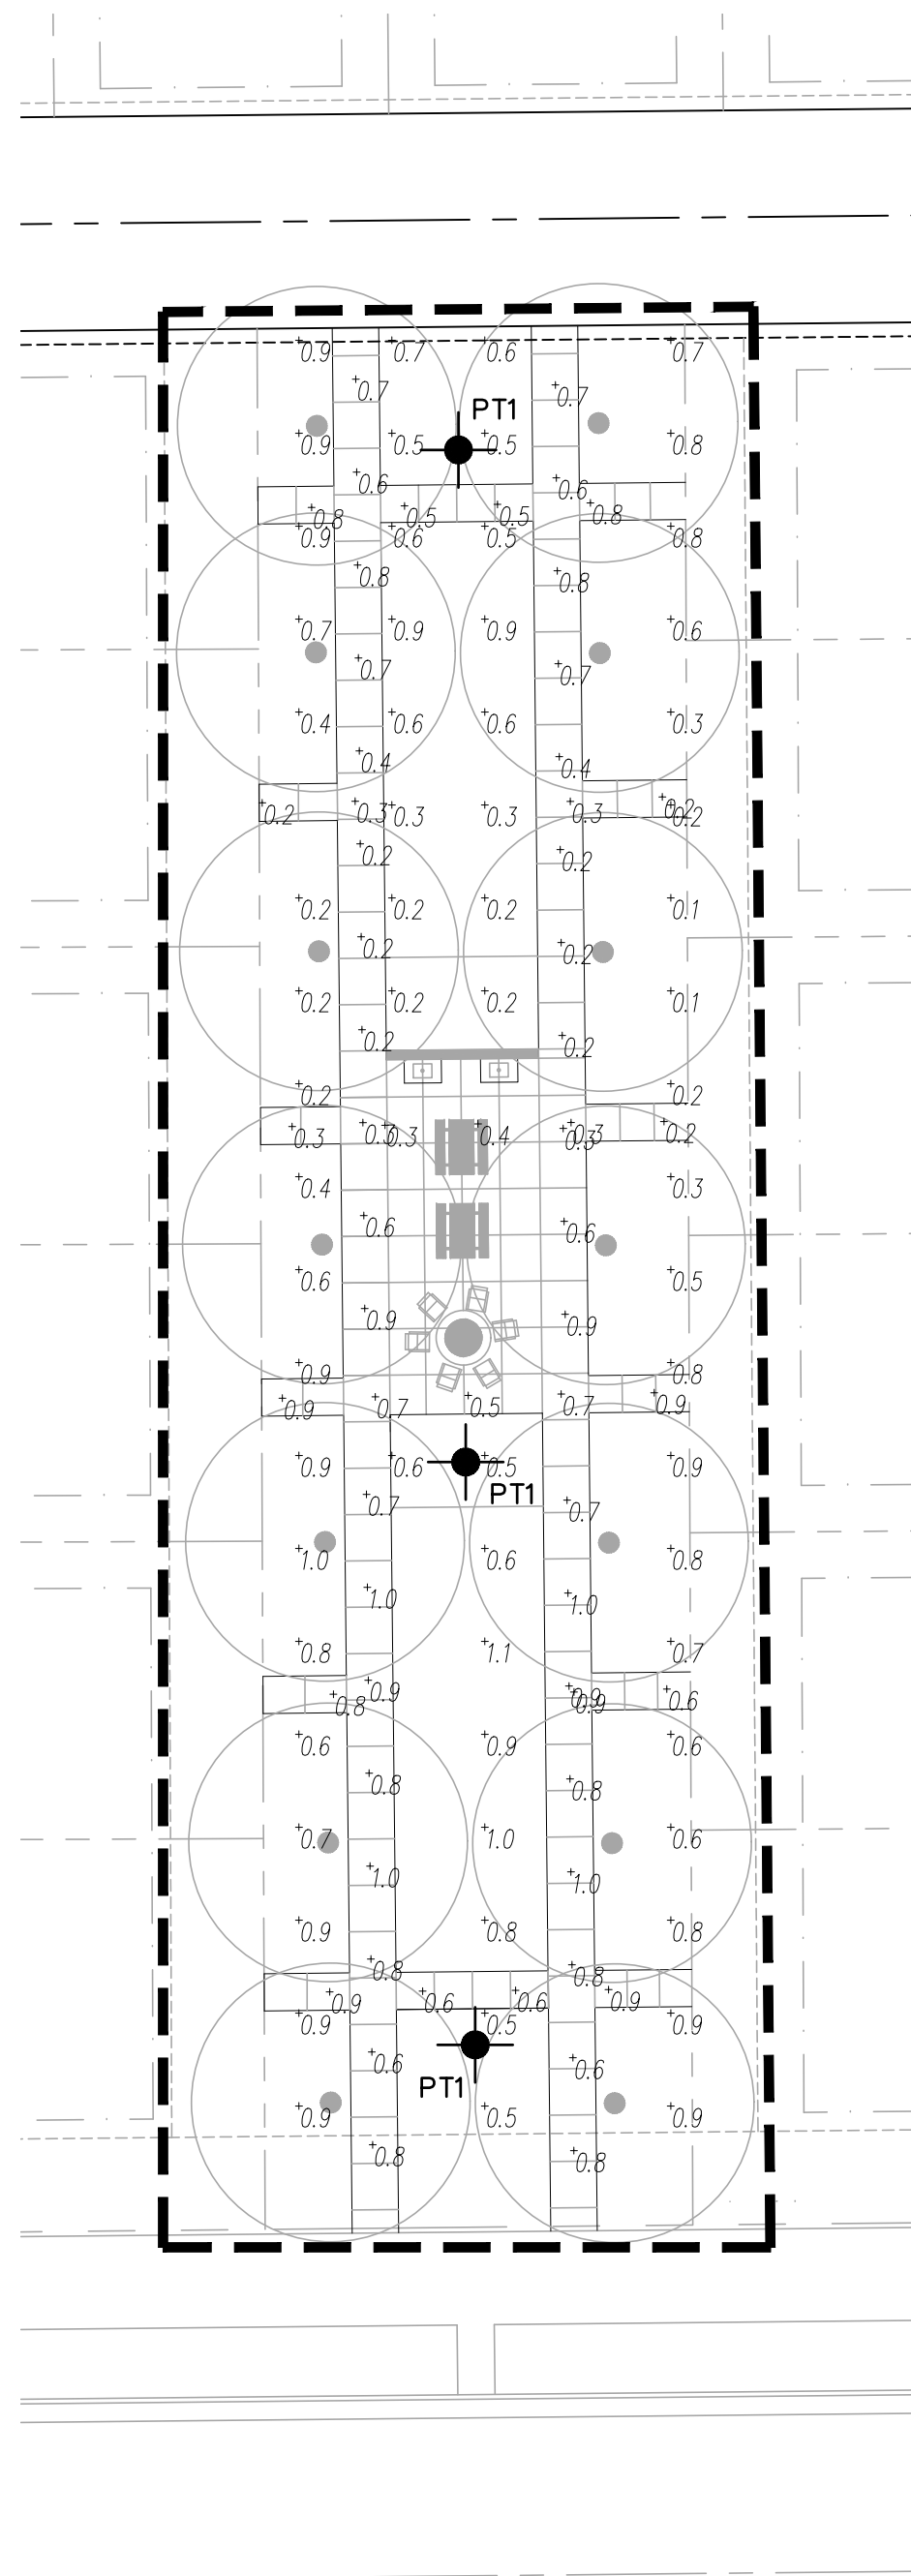

LIGHTING CALCULATION SUMMARY		
PARK: LINEAR		SIDEWALKS
PEDESTRIAN ACTIVITY LOW	AVG. ILLUMINANCE (FC)	AVG. ILLUMINANCE (FC)
CALCULATED	0.54	0.61
CITY STANDARD	N/A	0.5
NOTES: *CALCULATION POINTS ARE AT GRADE ON THE HORIZONTAL PLANE SPACED 10' ON CENTER		

[illegible]

LIGHTING PLANS PARK SITE LIGHTING PLAN		SITE PLAN (PA-7.8) WINDLER FRLO AREA 1		2022	
project no.: 021-02235		date: 22-12-07			
SHEET 113 - SL3.04					

CALL UTILITY NOTIFICATION  
CENTER OF COLORADO

**811**


Know what's below.  
Call before you dig.

CALL 2 BUSINESS DAYS IN ADVANCE BEFORE  
YOU DIG, GRADE, OR EXCAVATE FOR THE  
MARKING OF UNDERGROUND MEMBER  
UTILITIES.

OLSSON ASSUMES NO RESPONSIBILITY FOR EXISTING UTILITY LOCATIONS (HORIZONTAL OR VERTICAL). THE EXISTING UTILITIES SHOWN ON THIS DRAWING HAVE BEEN PLOTTED FROM THE BEST AVAILABLE INFORMATION. IT IS HOWEVER THE RESPONSIBILITY OF THE CONTRACTOR TO FIELD VERIFY THE LOCATION OF ALL UTILITIES PRIOR TO THE COMMENCEMENT OF ANY CONSTRUCTION ACTIVITIES.

**NOTE**  
THIS DOCUMENT HAS BEEN  
RELEASED BY OLSSON  
ASSOCIATES ONLY FOR REVIEW  
BY REGULATORY AGENCIES AND  
OTHER PROFESSIONALS, AND IS  
SUBJECT TO CHANGE. THIS  
DOCUMENT IS NOT TO BE USED  
FOR CONSTRUCTION.

people creating spaces



**PCS GROUP, INC.**  
www.pcsgroupco.com  
PO BOX 18287  
Denver, CO 80218




**olsson**

1880 Fall River Dr.  
Suite 200  
Loveland, CO 80538

TEL 970.461.7733  
[www.olsson.com](http://www.olsson.com)

*NOT FOR CONSTRUCTION*

DWG: \\oaed.occonsulting.com\mts-ms\projects-direct\2021\02001-02500\021-02235\40-Design\AutoCAD\021-02235\Final Plans\15\_NHE\Sheets\MECH\Electrical\E\_NHE\_PKL\002\_02102235.dwg  
DATE: Dec 07, 2022 9:12am  
USER: twinter

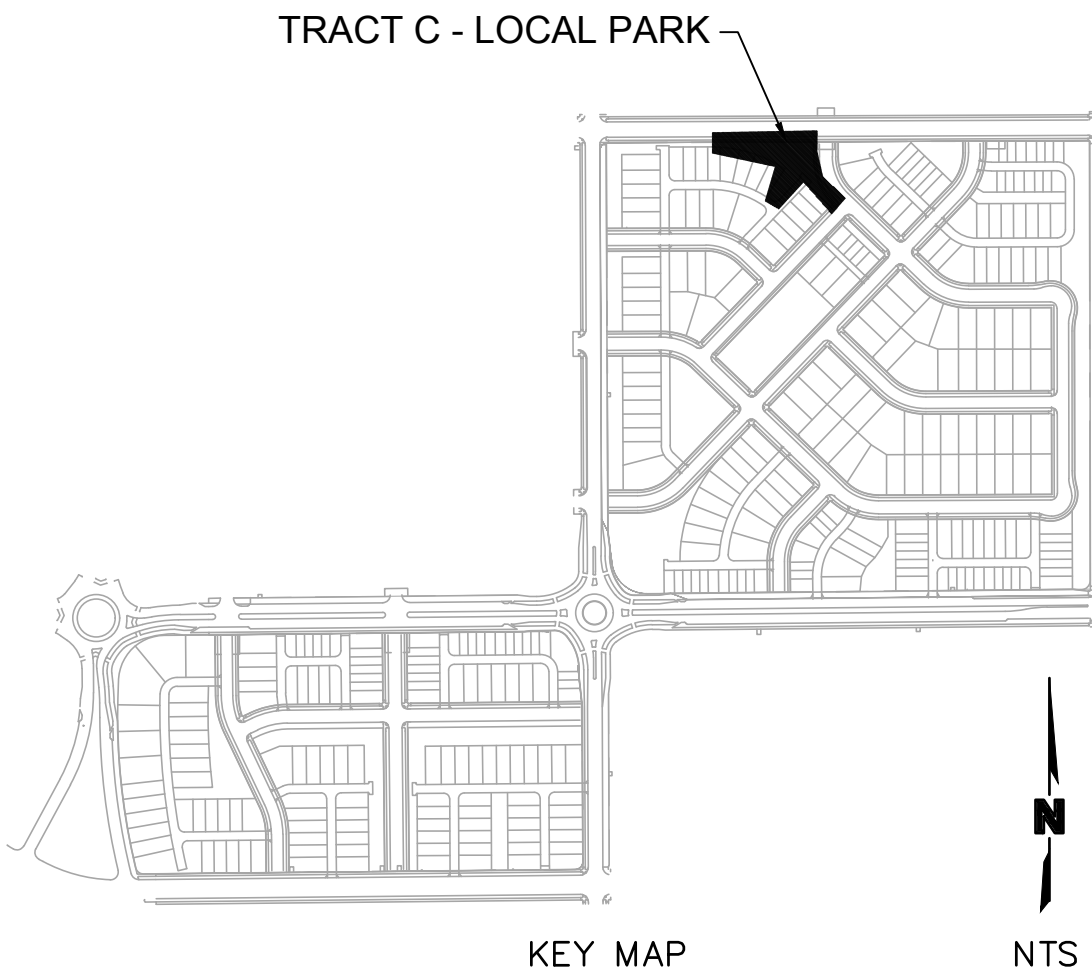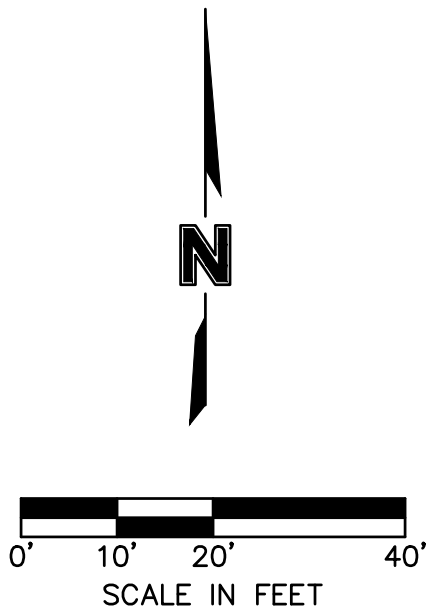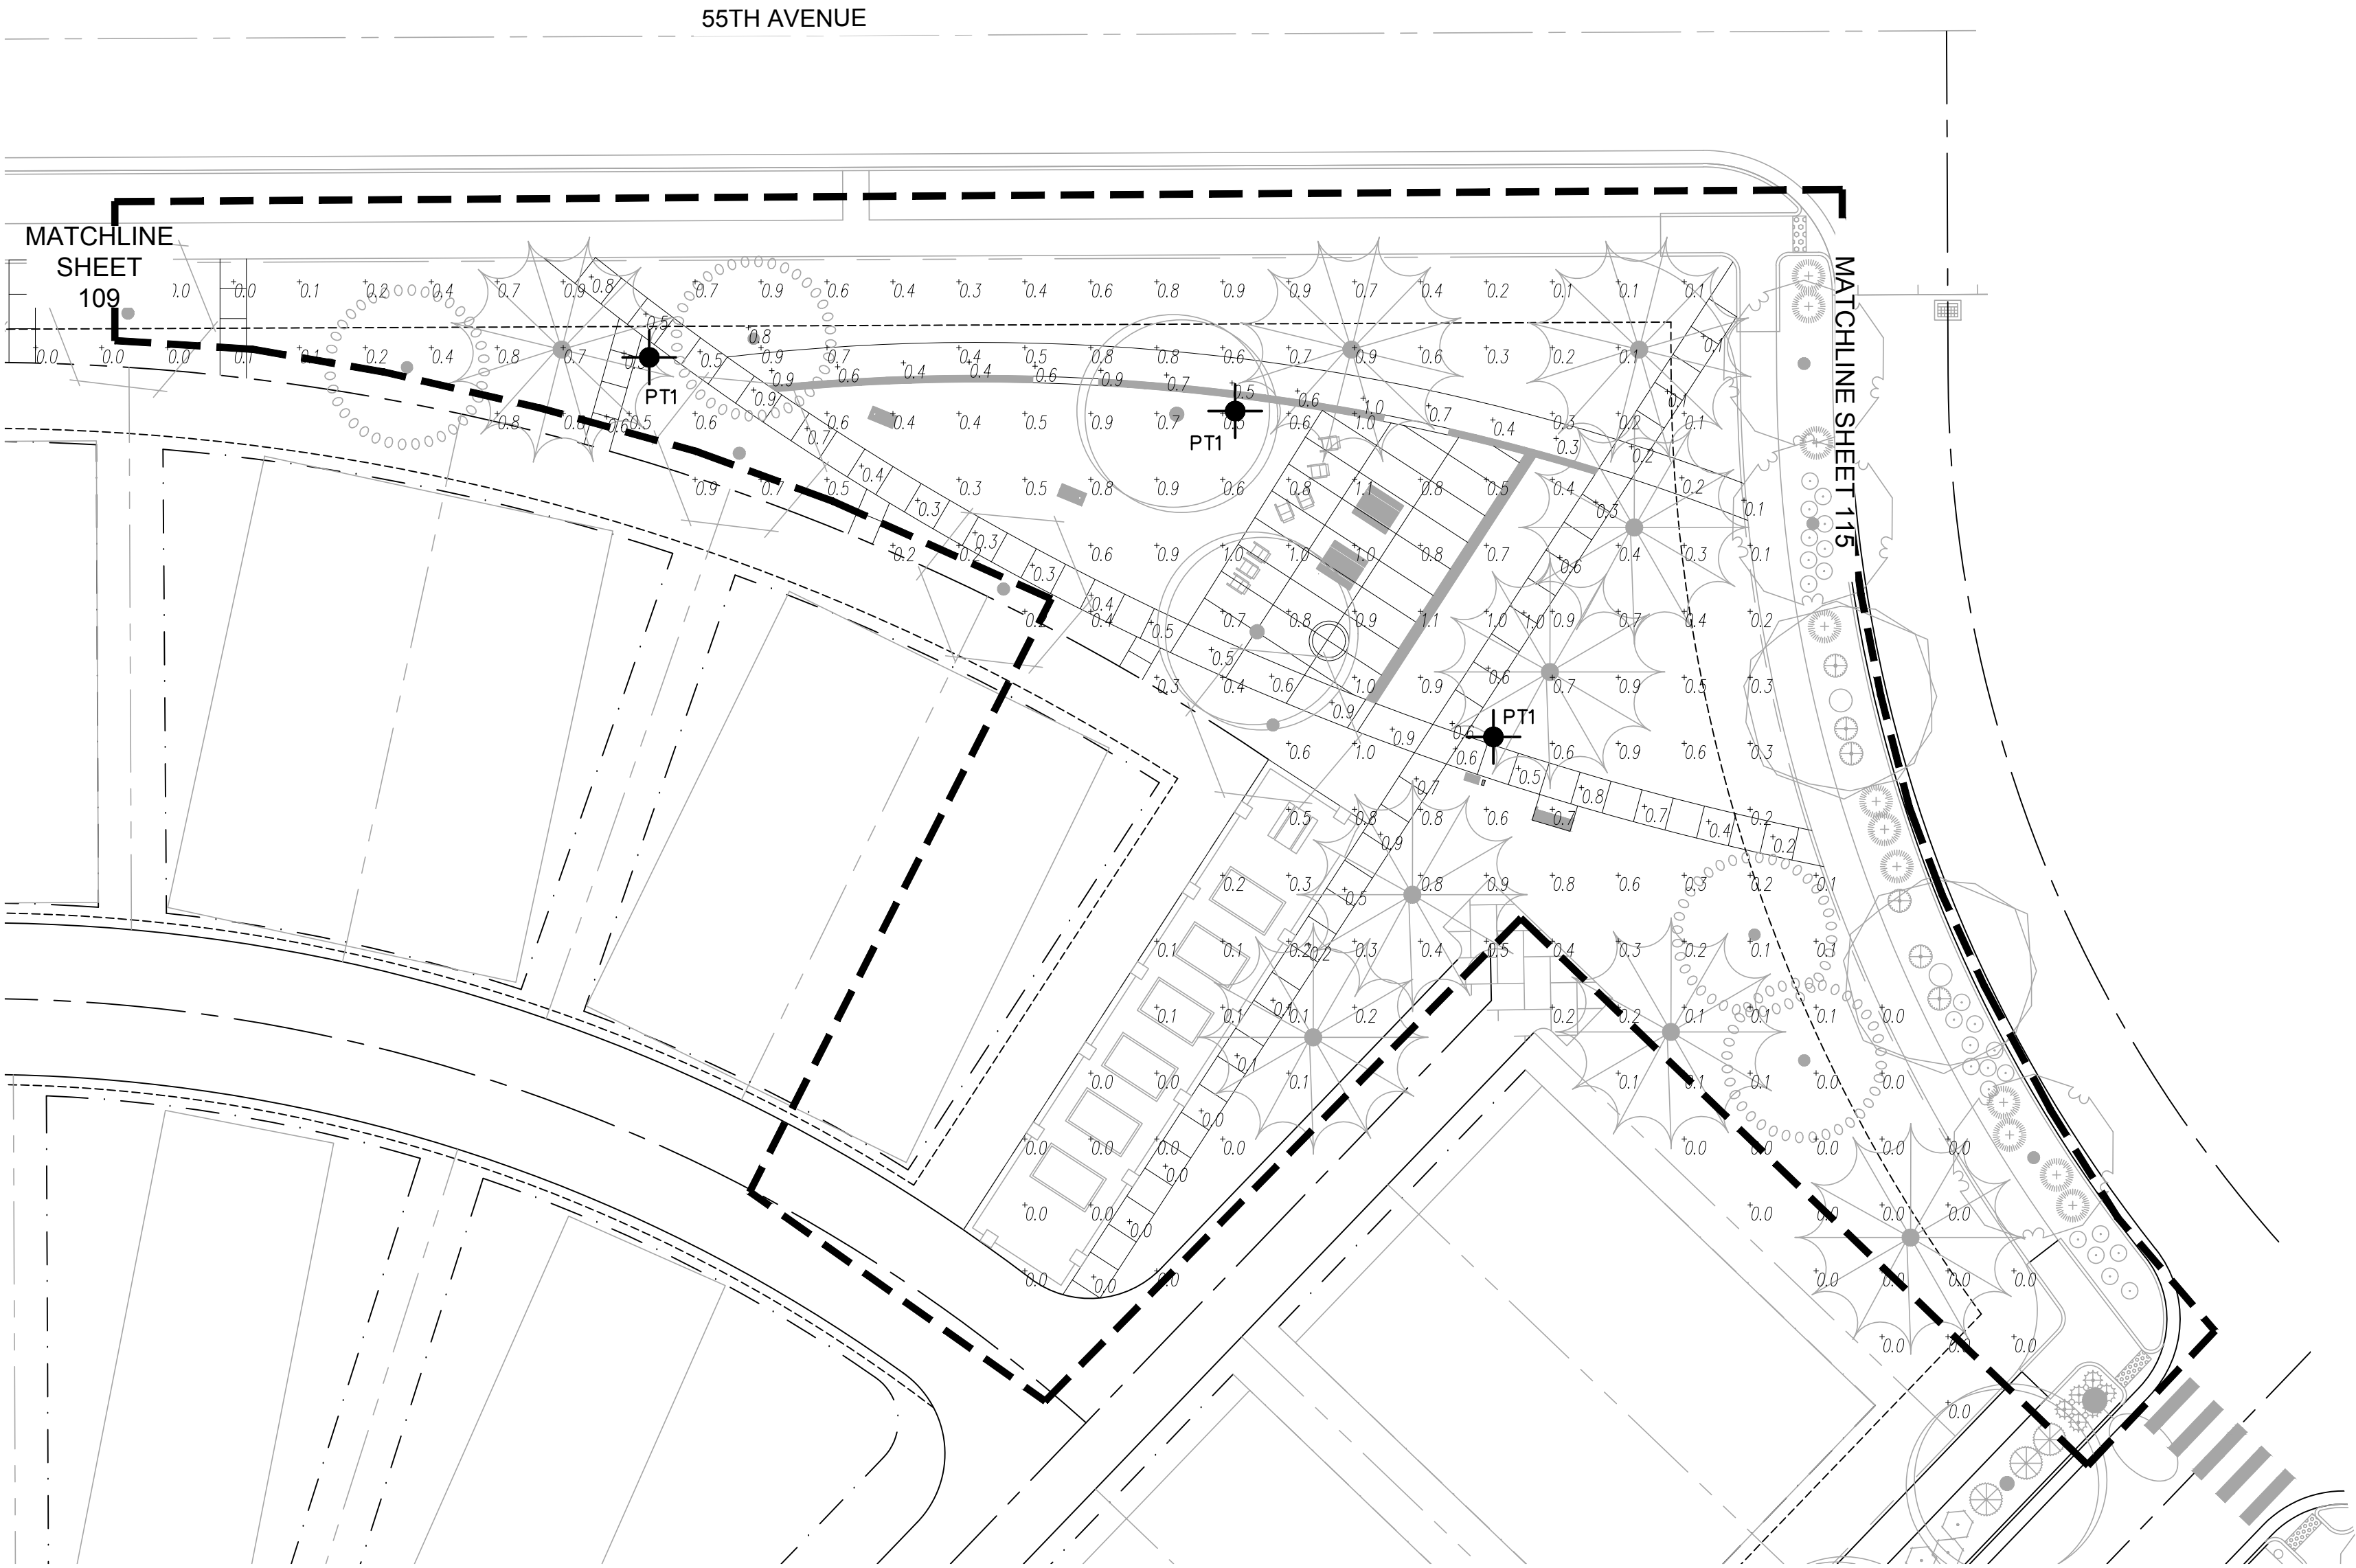

LIGHTING CALCULATION SUMMARY		
PARK: LINEAR		SIDEWALKS
PEDESTRIAN ACTIVITY LOW	AVG. ILLUMINANCE (FC)	AVG. ILLUMINANCE (FC)
CALCULATED	0.36	0.47
CITY STANDARD	N/A	0.5
NOTES: *CALCULATION POINTS ARE AT GRADE ON THE HORIZONTAL PLANE SPACED 10' ON CENTER		

olsson

1880 Fall River Dr.  
Suite 200  
Loveland, CO 80538  
TEL 970.461.7733  
www.olsson.com

CIVIL  
TASKS

people

creating spaces

PCS GROUP, INC.

www.pcsgrp.com  
PO BOX 1828  
Denver, CO 80218

NOTE  
THIS DOCUMENT HAS BEEN  
RELEASED BY OLSSON  
ASSOCIATES ONLY FOR REVIEW  
BY REGULATORY AGENCIES AND  
OTHER PROFESSIONALS, AND IS  
SUBJECT TO CHANGE. THIS  
DOCUMENT IS NOT TO BE USED  
FOR CONSTRUCTION.

OLSSON ASSUMES NO  
RESPONSIBILITY FOR EXISTING  
UTILITY LOCATIONS (HORIZONTAL  
OR VERTICAL). THE EXISTING  
UTILITIES SHOWN ON THIS  
DRAWING HAVE BEEN PLOTTED  
FROM THE BEST AVAILABLE  
INFORMATION. IT IS HOWEVER  
THE RESPONSIBILITY OF THE  
CONTRACTOR TO FIELD VERIFY  
THE LOCATION OF ALL UTILITIES  
PRIOR TO THE COMMENCEMENT  
OF ANY CONSTRUCTION  
ACTIVITIES.

CALL UTILITY NOTIFICATION  
CENTER OF COLORADO

811

Know what's below.  
Call before you dig.

CALL 2 BUSINESS DAYS IN ADVANCE BEFORE  
YOU DIG, GRADE, OR EXCAVATE FOR THE  
MARKING OF UNDERGROUND MEMBER  
UTILITIES

REVISIONS DESCRIPTION		REVISIONS	
REV. NO.	DATE		

LIGHTING PLANS  
PARK SITE LIGHTING PLAN

SITE PLAN (PA-7.8)  
WINDLER FRLO AREA 1



AURORA, CO 80019

2022

project no.: 021-02235  
date: 22-12-07

SHEET  
114 - SL3.05



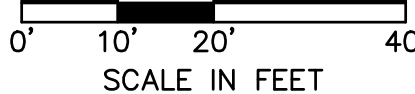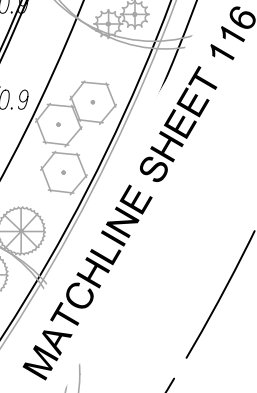

LIGHTING CALCULATION SUMMARY		
PARK: LINEAR		SIDEWALKS
PEDESTRIAN ACTIVITY LOW	AVG. ILLUMINANCE (FC)	AVG. ILLUMINANCE (FC)
CALCULATED	0.21	0.50
CITY STANDARD	N/A	0.5

NOTES:  
 \*CALCULATION POINTS ARE AT GRADE ON THE HORIZONTAL PLANE SPACED 10' ON CENTER

**NOTE**  
THIS DOCUMENT HAS BEEN  
RELEASED BY OLSSON  
ASSOCIATES ONLY FOR REVIEW  
BY REGULATORY AGENCIES AND  
OTHER PROFESSIONALS, AND IS  
SUBJECT TO CHANGE. THIS  
DOCUMENT IS NOT TO BE USED  
FOR CONSTRUCTION.

OLSSON ASSUMES NO RESPONSIBILITY FOR EXISTING UTILITY LOCATIONS (HORIZONTAL OR VERTICAL). THE EXISTING UTILITIES SHOWN ON THIS DRAWING HAVE BEEN PLOTTED FROM THE BEST AVAILABLE INFORMATION. IT IS HOWEVER THE RESPONSIBILITY OF THE CONTRACTOR TO FIELD VERIFY THE LOCATION OF ALL UTILITIES PRIOR TO THE COMMENCEMENT OF ANY CONSTRUCTION ACTIVITIES.

CALL UTILITY NOTIFICATION  
CENTER OF COLORADO



Know what's below.  
Call before you dig.  
2 BUSINESS DAYS IN ADVANCE BEFORE YOU DIG, GRADE, OR EXCAVATE FOR THE MARKING OF UNDERGROUND MEMBER UTILITIES.

LIGHTING PLANS		REV.	DATE	REVISIONS DESCRIPTION
PARK SITE LIGHTING PLAN				
SITE PLAN (PA-7.8)				
WINDLER FRLO AREA 1				
AURORA, CO 80019				
2022				
REVISIONS				

project no.:

021-02235



date:

22-12-07

SHEET


115 - SL3.06

DWG: \\oa.edi.com\projects-direct\2021\02001-02500\021-02235\40-Design\AutoCAD\021-02235\_Final Plans\15\_NHE\Sheets\MECH\Electrical\E\_NHE\_PKLTC02\_02102235.dwg  
DATE: Dec 07, 2022 9:12am  
USER: twinter

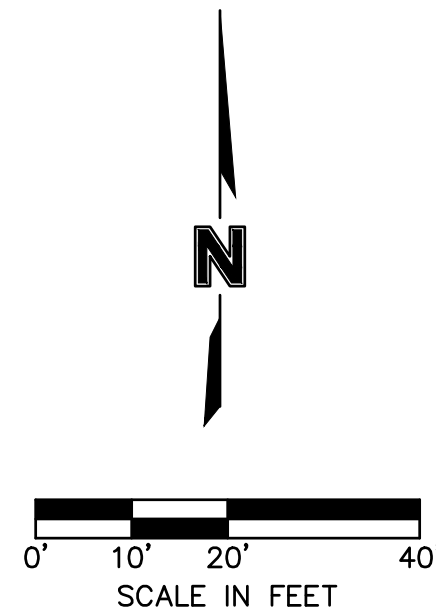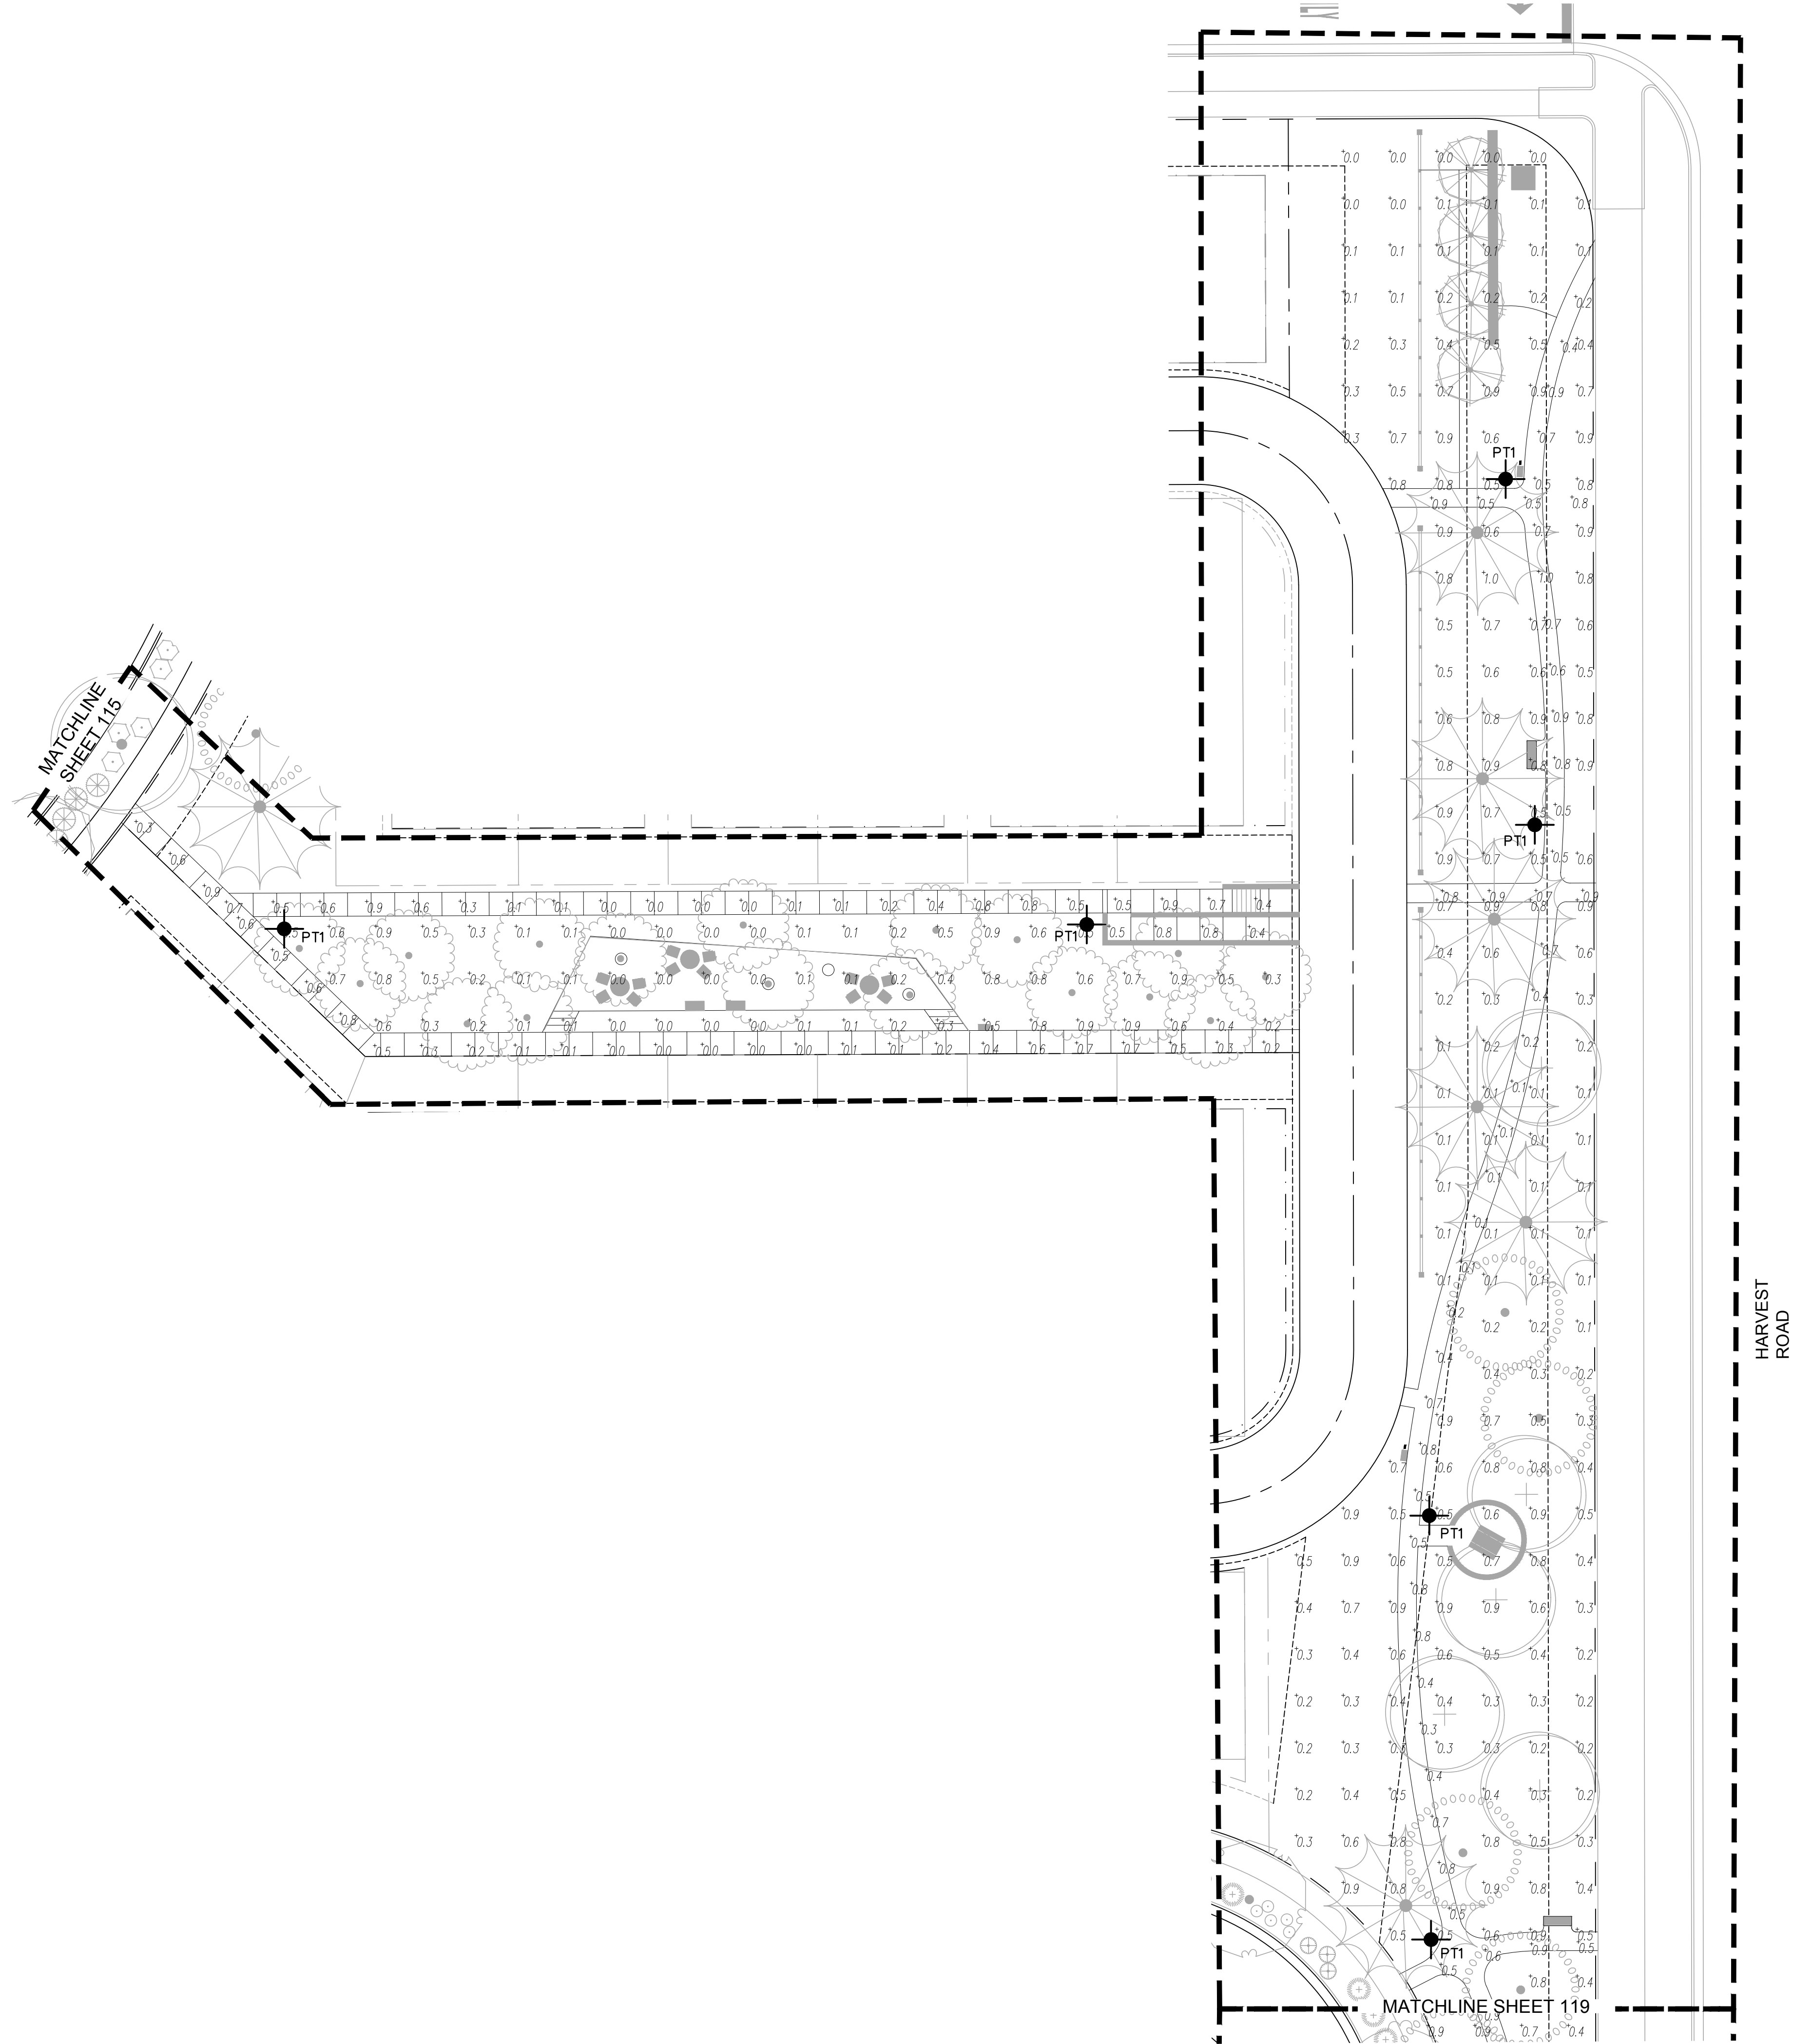

LIGHTING CALCULATION SUMMARY		
PARK: LINEAR		SIDEWALKS
PEDESTRIAN ACTIVITY LOW	AVG. ILLUMINANCE (FC)	AVG. ILLUMINANCE (FC)
CALCULATED	0.35	0.49
CITY STANDARD	N/A	0.5

NOTES:  
\*CALCULATION POINTS ARE AT GRADE ON THE HORIZONTAL PLANE SPACED 10' ON CENTER

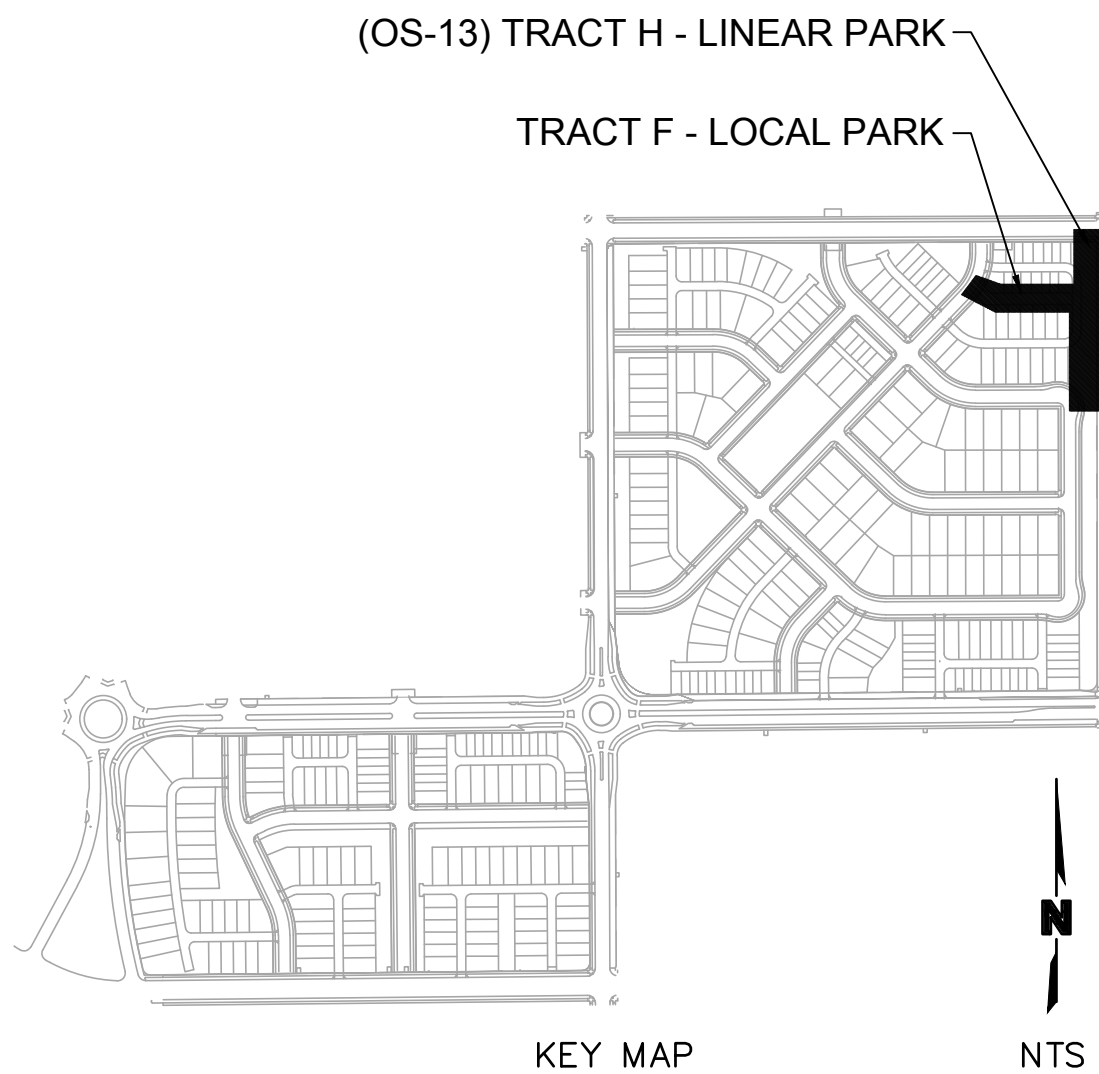

olsson

1880 Fall River Dr.  
Suite 200  
Loveland, CO 80538  
TEL 970.461.7733  
www.olsson.com

CIVIL  
TAS


people  
creating spaces

**FCS GROUP, INC.**  
www.fcsgrp.com  
PO BOX 1827  
Denver, CO 80218

NOTE  
THIS DOCUMENT HAS BEEN  
RELEASED BY OLSSON  
ASSOCIATES ONLY FOR REVIEW  
BY REGULATORY AGENCIES AND  
OTHER PROFESSIONALS, AND IS  
SUBJECT TO CHANGE. THIS  
DOCUMENT IS NOT TO BE USED  
FOR CONSTRUCTION.

OLSSON ASSUMES NO  
RESPONSIBILITY FOR EXISTING  
UTILITY LOCATIONS (HORIZONTAL  
OR VERTICAL). THE EXISTING  
UTILITIES SHOWN ON THIS  
DRAWING HAVE BEEN PLOTTED  
FROM THE BEST AVAILABLE  
INFORMATION. IT IS HOWEVER  
THE RESPONSIBILITY OF THE  
CONTRACTOR TO FIELD VERIFY  
THE LOCATION OF ALL UTILITIES  
PRIOR TO THE COMMENCEMENT  
OF ANY CONSTRUCTION  
ACTIVITIES.

CALL UTILITY NOTIFICATION  
CENTER OF COLORADO



Know what's below.  
Call before you dig.  
CALL 2 BUSINESS DAYS IN ADVANCE BEFORE  
YOU DIG, GRADE, OR EXCAVATE FOR THE  
MARKING OF UNDERGROUND MEMBER  
UTILITIES.


REVISIONS DESCRIPTION		REVISIONS	
REV. NO.	DATE		

LIGHTING PLANS PARK SITE LIGHTING PLAN	project no.: 021-02235 date: 22-12-07	2022
SITE PLAN (PA-7.8) WINDLER FRLO AREA 1		
AURORA, CO 80019		

SHEET  
116 - SL3.07

NOT FOR CONSTRUCTION




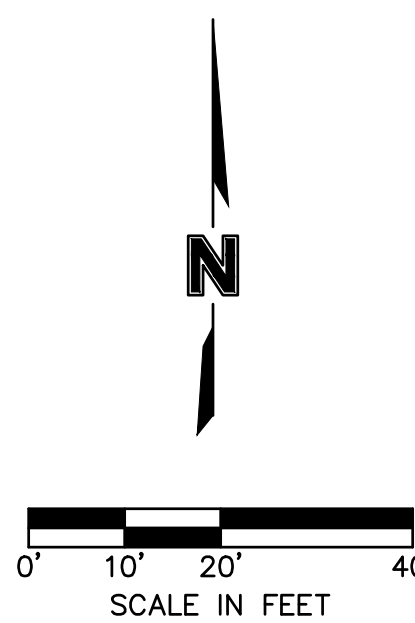


NOTES:  
\*CALCULATION POINTS ARE AT GRADE ON THE HORIZONTAL PLANE SPACED 10'  
ON CENTER

project no.: 021-02235  
 date: 22-12-07

SHEET  
 117 - SL3.08

DWG: \\oa.ed.ocpsconsulting.com\nts-ms\projects-direct\2021\02001-02500\021-02235\40-Design\AutoCAD\021-02235\_Final Plans\15\_NHE\Sheets\MECH\Electrical\E\_NHE\_PKLTC02\_02102235.dwg  
DATE: Dec 07, 2022 9:12am  
USER: twinter

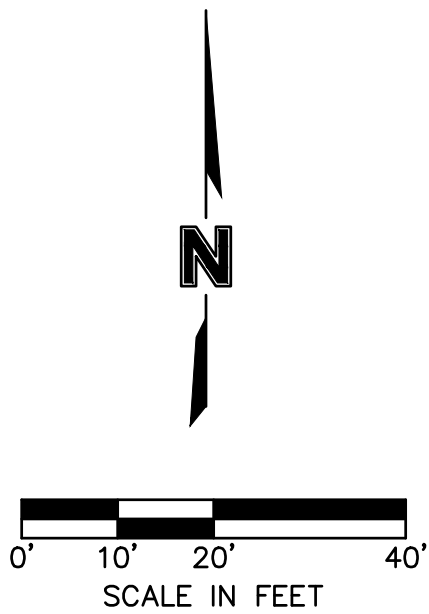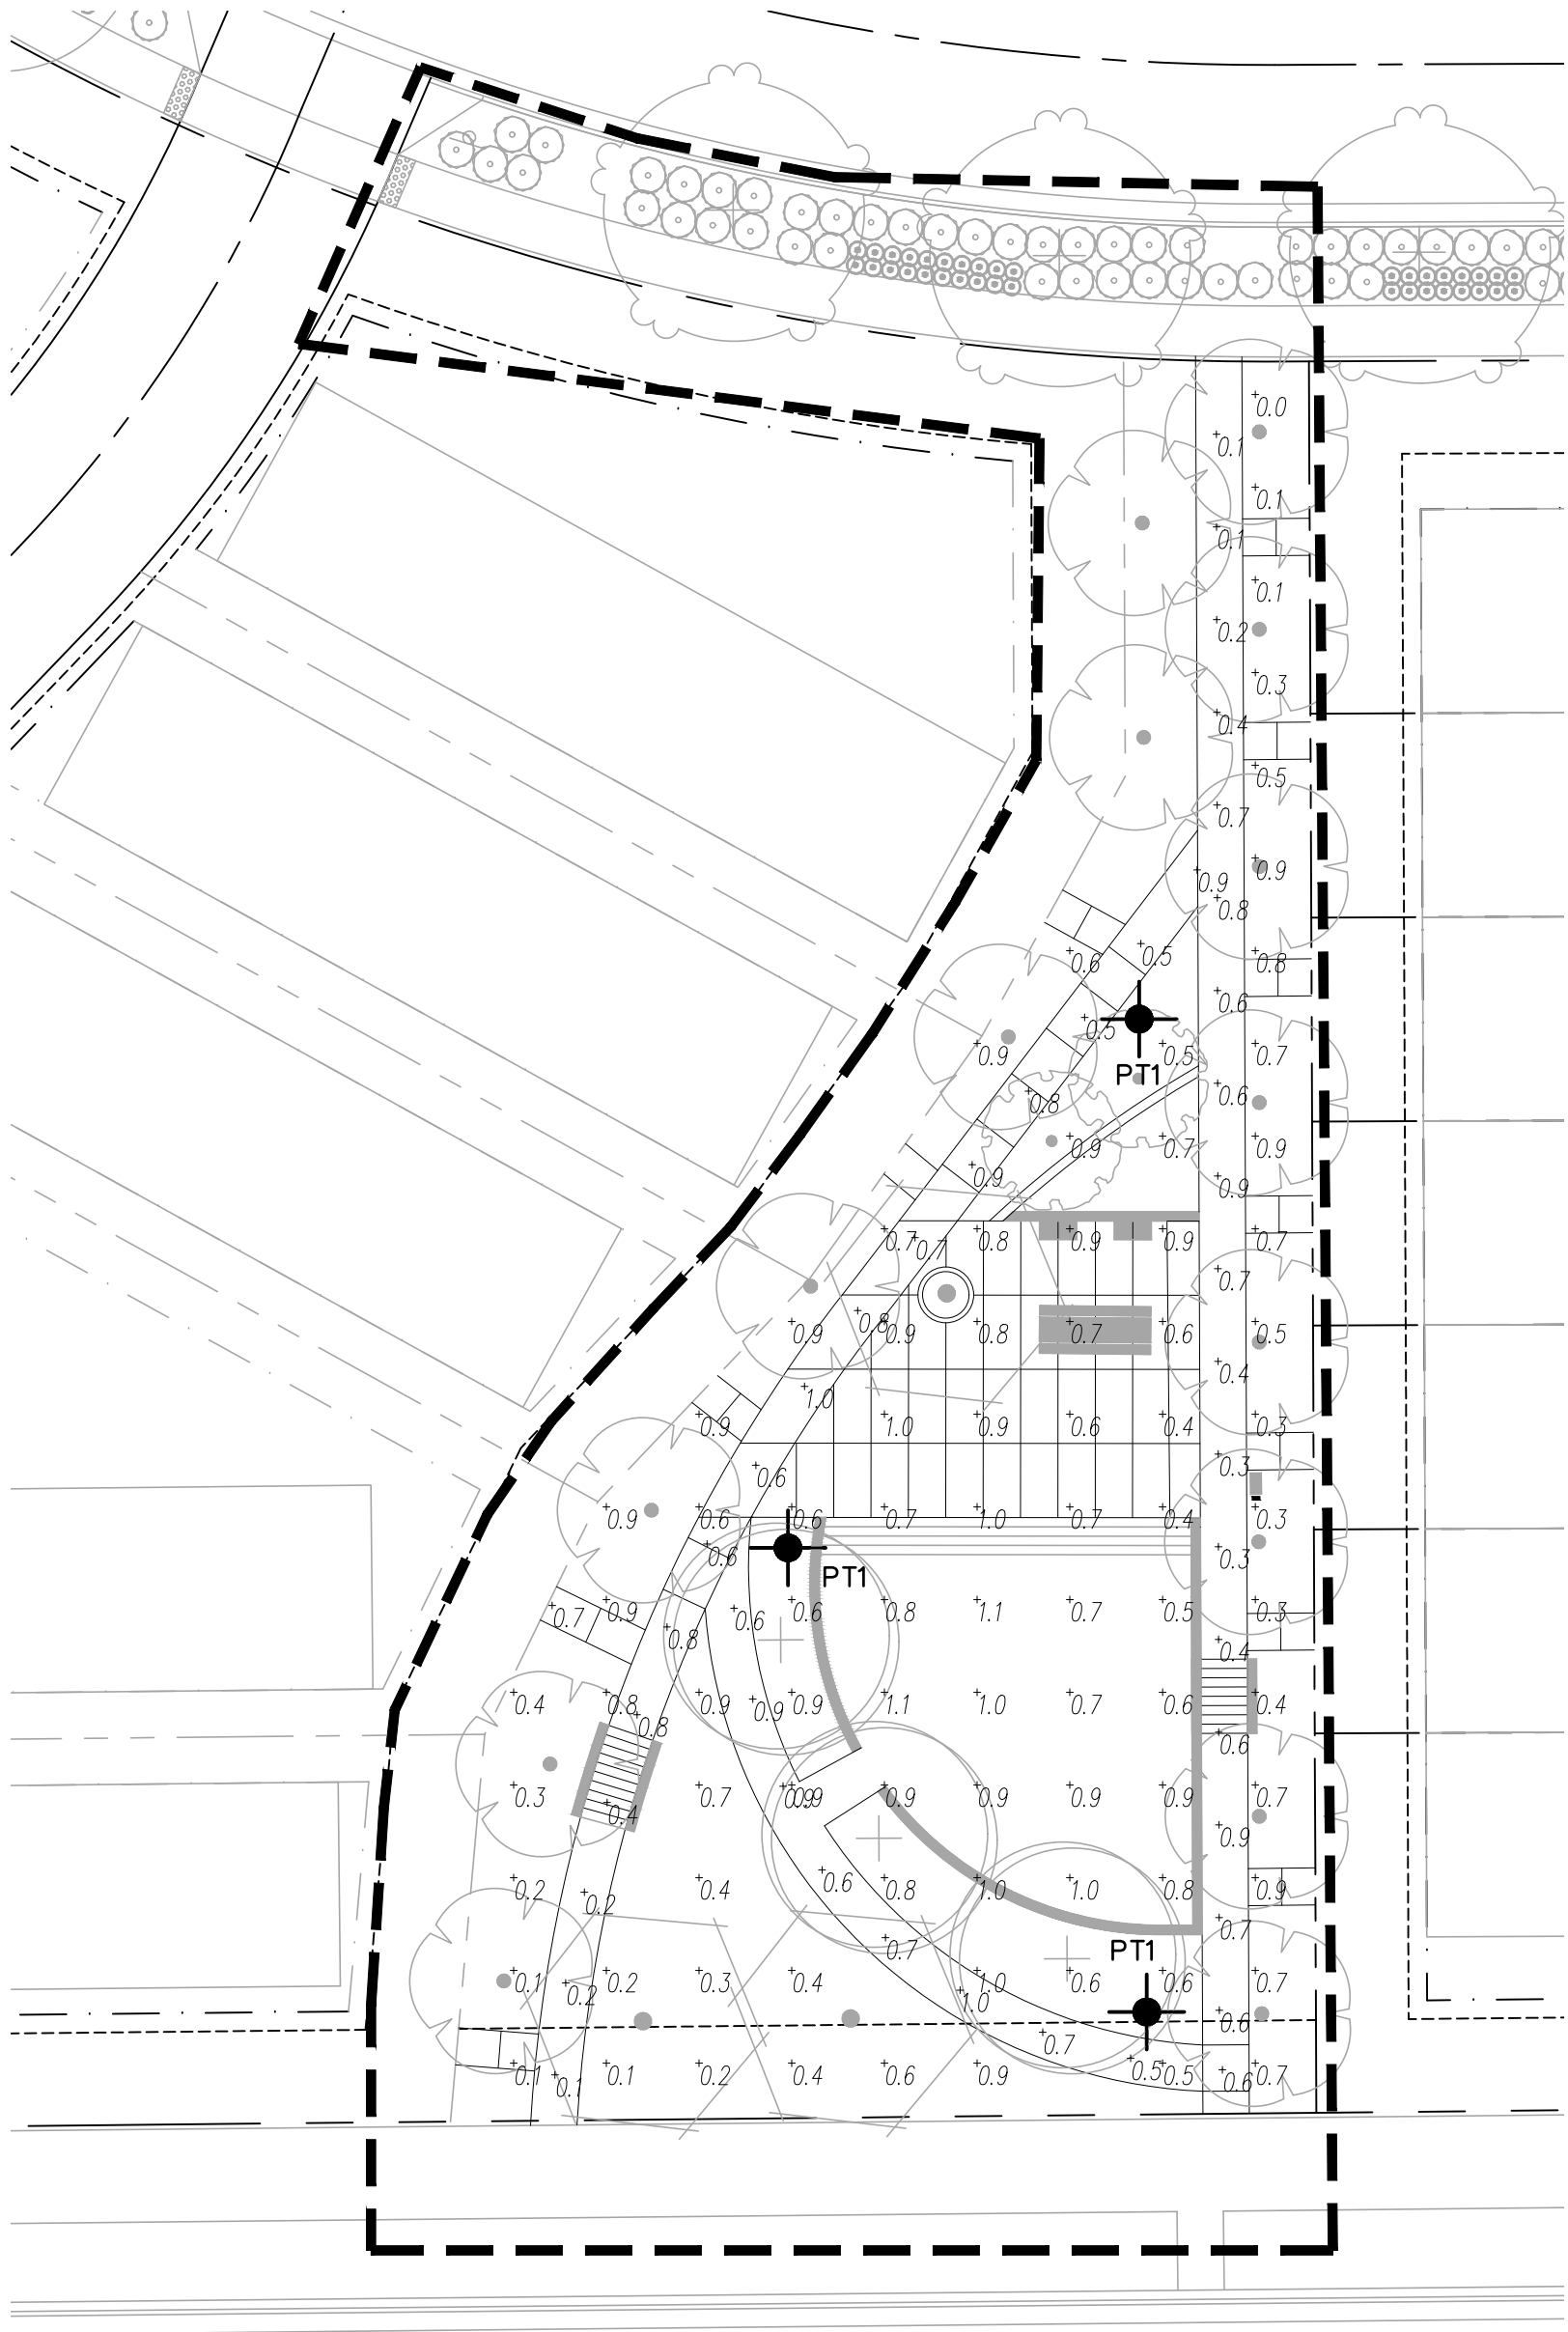

LIGHTING CALCULATION SUMMARY		
PARK: LINEAR		SIDEWALKS
PEDESTRIAN ACTIVITY LOW	AVG. ILLUMINANCE (FC)	AVG. ILLUMINANCE (FC)
CALCULATED	0.63	0.54
CITY STANDARD	N/A	0.5
NOTES: *CALCULATION POINTS ARE AT GRADE ON THE HORIZONTAL PLANE SPACED 10' ON CENTER		

olsson

1880 Fall River Dr.  
Suite 200  
Loveland, CO 80538  
TEL 970.461.7733  
www.olsson.com

CIVIL  
TAS

people creating spaces

FCS GROUP, INC.

www.fcsgrp.com  
PO BOX 1827  
Denver, CO 80218

NOTE

THIS DOCUMENT HAS BEEN  
RELEASED BY OLSSON  
ASSOCIATES ONLY FOR REVIEW  
BY REGULATORY AGENCIES AND  
OTHER PROFESSIONALS, AND IS  
SUBJECT TO CHANGE. THIS  
DOCUMENT IS NOT TO BE USED  
FOR CONSTRUCTION.

OLSSON ASSUMES NO  
RESPONSIBILITY FOR EXISTING  
UTILITY LOCATIONS (HORIZONTAL  
OR VERTICAL). THE EXISTING  
UTILITIES SHOWN ON THIS  
DRAWING HAVE BEEN PLOTTED  
FROM THE BEST AVAILABLE  
INFORMATION. IT IS HOWEVER  
THE RESPONSIBILITY OF THE  
CONTRACTOR TO FIELD VERIFY  
THE LOCATION OF ALL UTILITIES  
PRIOR TO THE COMMENCEMENT  
OF ANY CONSTRUCTION  
ACTIVITIES.

CALL UTILITY NOTIFICATION  
CENTER OF COLORADO

811

Know what's below.  
Call before you dig.  
CALL 2 BUSINESS DAYS IN ADVANCE BEFORE  
YOU DIG, GRADE, OR EXCAVATE FOR THE  
MARKING OF UNDERGROUND MEMBER  
UTILITIES.

REVISIONS DESCRIPTION		DATE	REV. NO.	REVISIONS	

project no.: 021-02235  
date: 22-12-07

LIGHTING PLANS  
PARK SITE LIGHTING PLAN

SITE PLAN (PA-7.8)  
WINDLER FRLO AREA 1


AURORA, CO 80019

2022

SHEET  
118 - SL3.09

NOT FOR CONSTRUCTION



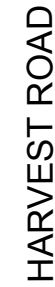


PARK: LINEAR		SIDEWALKS
PEDESTRIAN ACTIVITY LOW	AVG. ILLUMINANCE (FC)	AVG. ILLUMINANCE (FC)
CALCULATED	0.44	0.48
CITY STANDARD	N/A	0.5

NOTES:  
\*CALCULATION POINTS ARE AT GRADE ON THE HORIZONTAL PLANE SPACED 10'  
ON CENTER

LIGHTING CALCULATION SUMMARY		
MAILBOX LOCATIONS		SIDEWALKS
PEDESTRIAN ACTIVITY LOW	AVG. ILLUMINANCE (FC)	AVG. ILLUMINANCE (FC)
CALCULATED	1.43	N/A

CITY STANDARD	1.0	N/A
NOTES: *CALCULATION POINTS ARE AT GRADE ON THE HORIZONTAL PLANE SPACED 10' ON CENTER		



Apple  
create  
PCS GROUP, INC.

RELEASED BY OLSSON  
ASSOCIATES ONLY FOR REVIEW  
BY REGULATORY AGENCIES AND  
OTHER PROFESSIONALS, AND IS  
SUBJECT TO CHANGE. THIS  
DOCUMENT IS NOT TO BE USED  
FOR CONSTRUCTION.

LESSON ASSUMES NO RESPONSIBILITY FOR EXISTING UTILITY LOCATIONS (HORIZONTAL OR VERTICAL). THE EXISTING UTILITIES SHOWN ON THIS DRAWING HAVE BEEN PLOTTED FROM THE BEST AVAILABLE INFORMATION. IT IS HOWEVER THE RESPONSIBILITY OF THE CONTRACTOR TO FIELD VERIFY THE LOCATION OF ALL UTILITIES PRIOR TO THE COMMENCEMENT OF ANY CONSTRUCTION ACTIVITIES.



**Call before you dig.**  
ALL 2 BUSINESS DAYS IN ADVANCE BEFORE  
YOU DIG, GRADE, OR EXCAVATE FOR THE  
MARKING OF UNDERGROUND MEMBER  
UTILITIES.


[illegible]







L: \\Londone.co\22-003 Windler Subdivision - Documents\CADD\Sheets\Site Plan\C\_NHEF\_TTL01\_02102235.dwg  
DATE: Dec 07, 2022 4:35pm XREFS: 24x36 OA L1 Titleblock 24x36 Titleblock USER: Morgan Clements

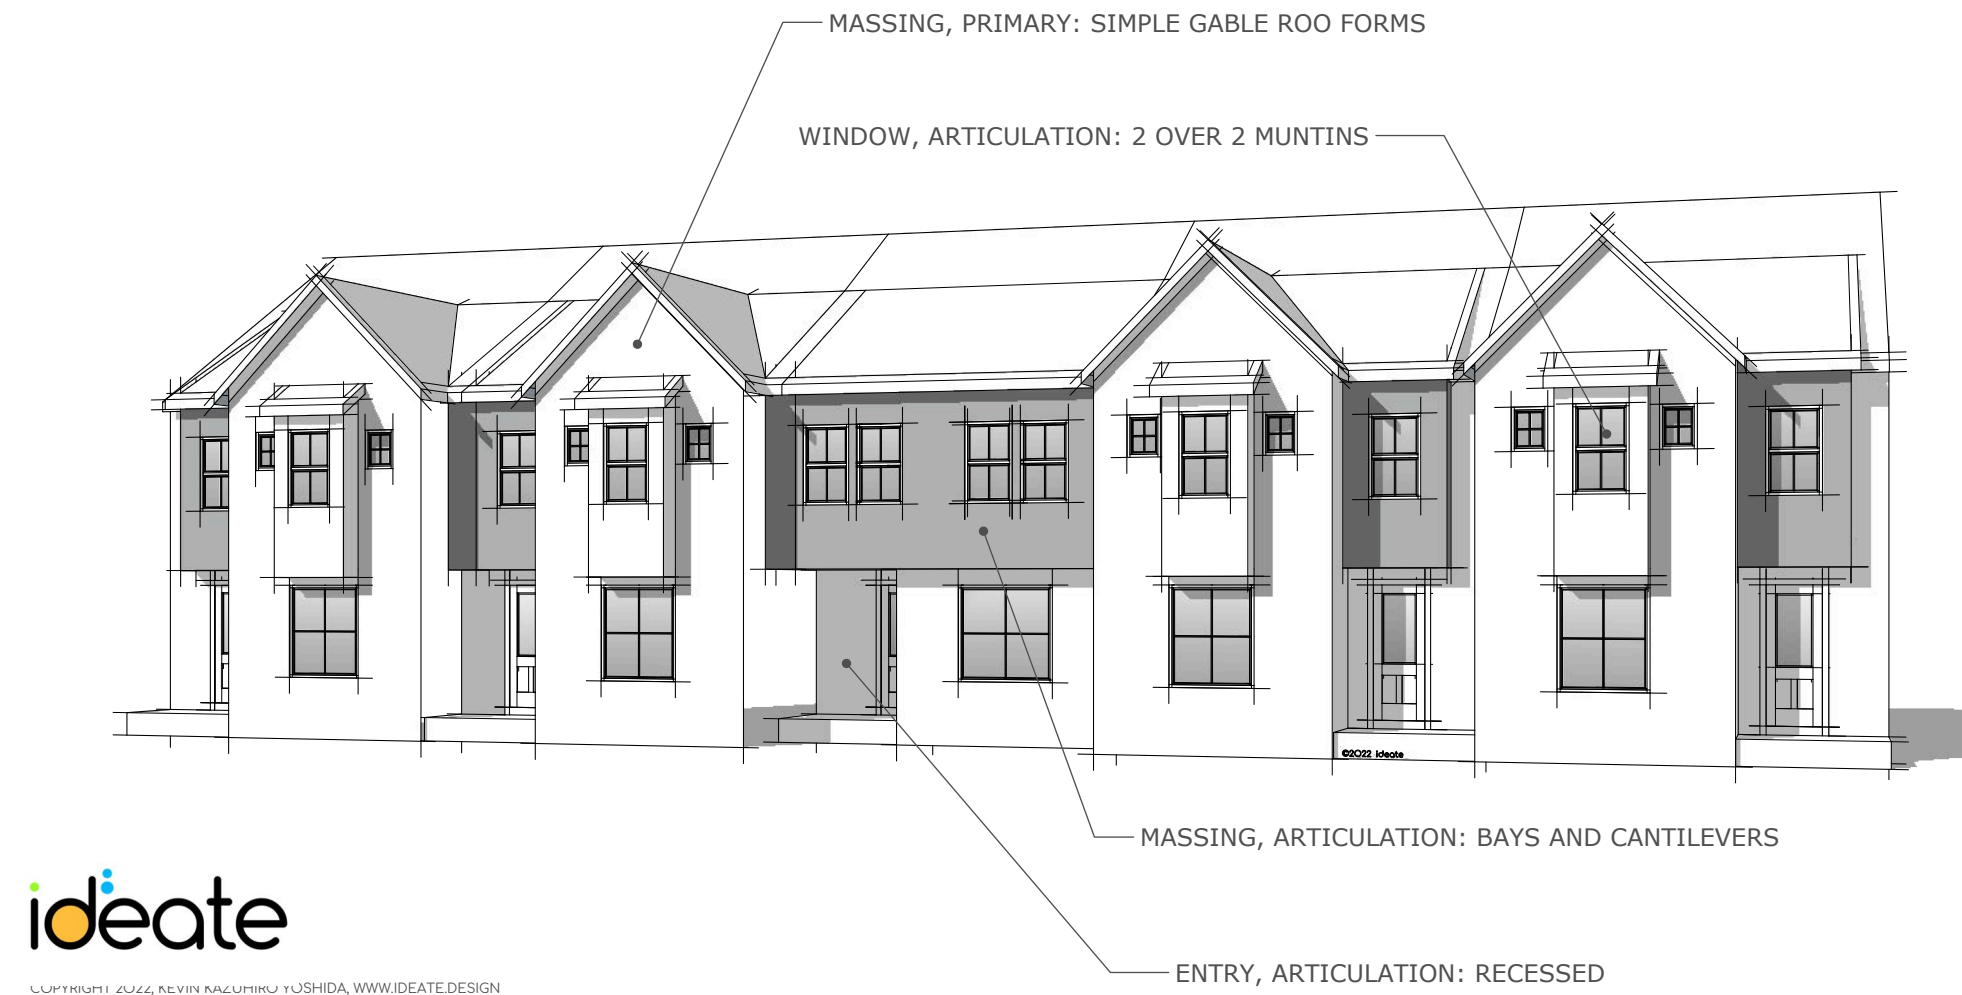

Suite 200  
Loveland, CO 80538  
TEL 970.461.7733  
www.olsson.com

361 71st Avenue, Suite 100  
Greeley, CO 80634

**NOTE**  
THIS DOCUMENT HAS BEEN  
RELEASED BY OLSSON  
ASSOCIATES ONLY FOR  
REVIEW BY REGULATORY  
AGENCIES AND OTHER  
PROFESSIONALS, AND IS  
SUBJECT TO CHANGE. THIS  
DOCUMENT IS NOT TO BE  
USED FOR CONSTRUCTION.

ALL UTILITY NOTIFICATION  
CENTER OF COLORADO



Know what's below.  
Call before you dig.  
2 BUSINESS DAYS IN ADVANCE BEFORE  
YOU DIG, GRADE, OR EXCAVATE FOR THE  
MARKING OF UNDERGROUND MEMBER  
UTILITIES.

[illegible]

2000

SITE PLAN (PA-7, 8)  
WINDI ERI O AREA 1

AURORA, COLORADO

wn by: MORGAN CLEMENTS  
 cked by: \_\_\_\_\_ DH  
 roved by: \_\_\_\_\_ DH  
 /QC by: \_\_\_\_\_ DH  
 ject no.: \_\_\_\_\_ 021-02235  
 g: C\_NHEF\_TTL01\_02102235  
 e: \_\_\_\_\_ 12/07/22

SHEET  
121 - A1.0