
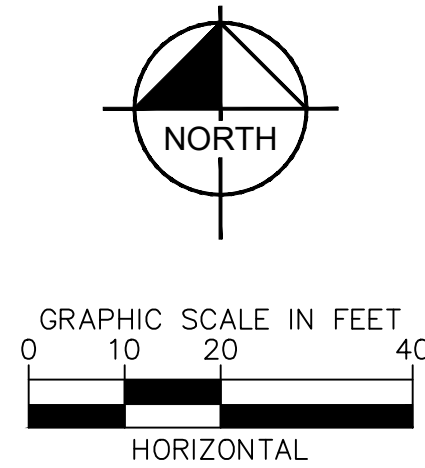
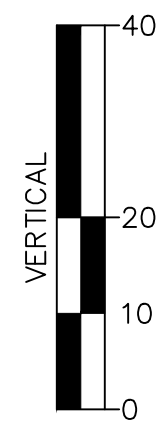
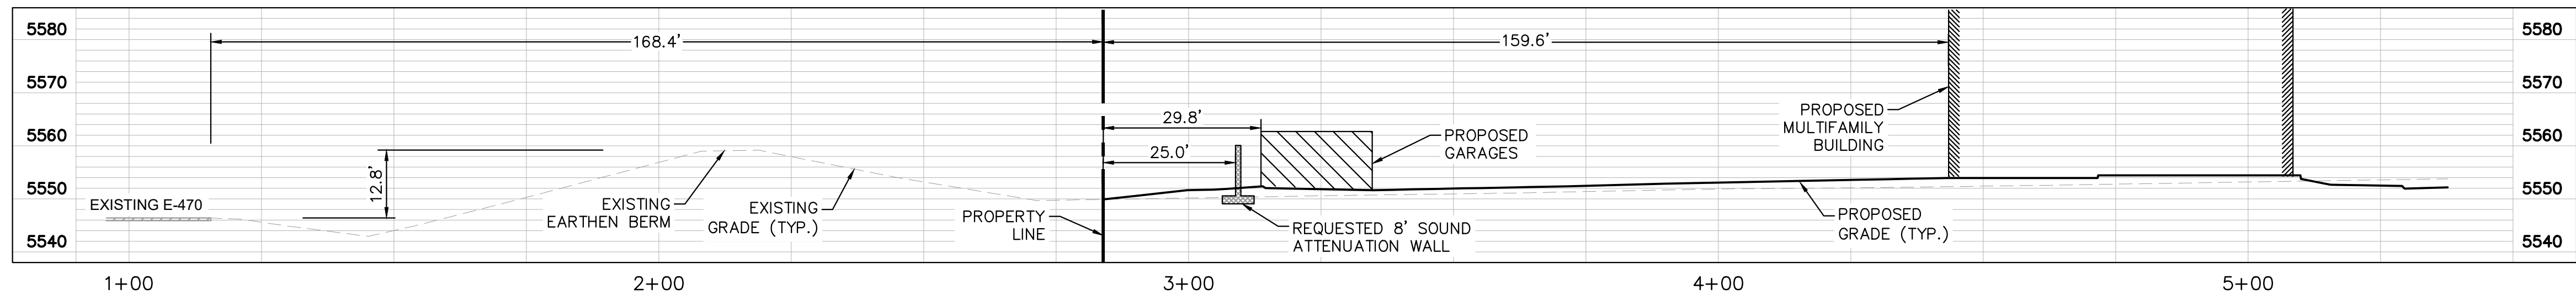


© 2021 KIMLEY-HORN AND ASSOCIATES, INC.
K:\DEN Civil\09201805_Vista Creek.MXD From\GDOT\Enr\Bldg\Sound Attenuation\Sound Attenuation.dwg Apr 08, 2022 10:09am

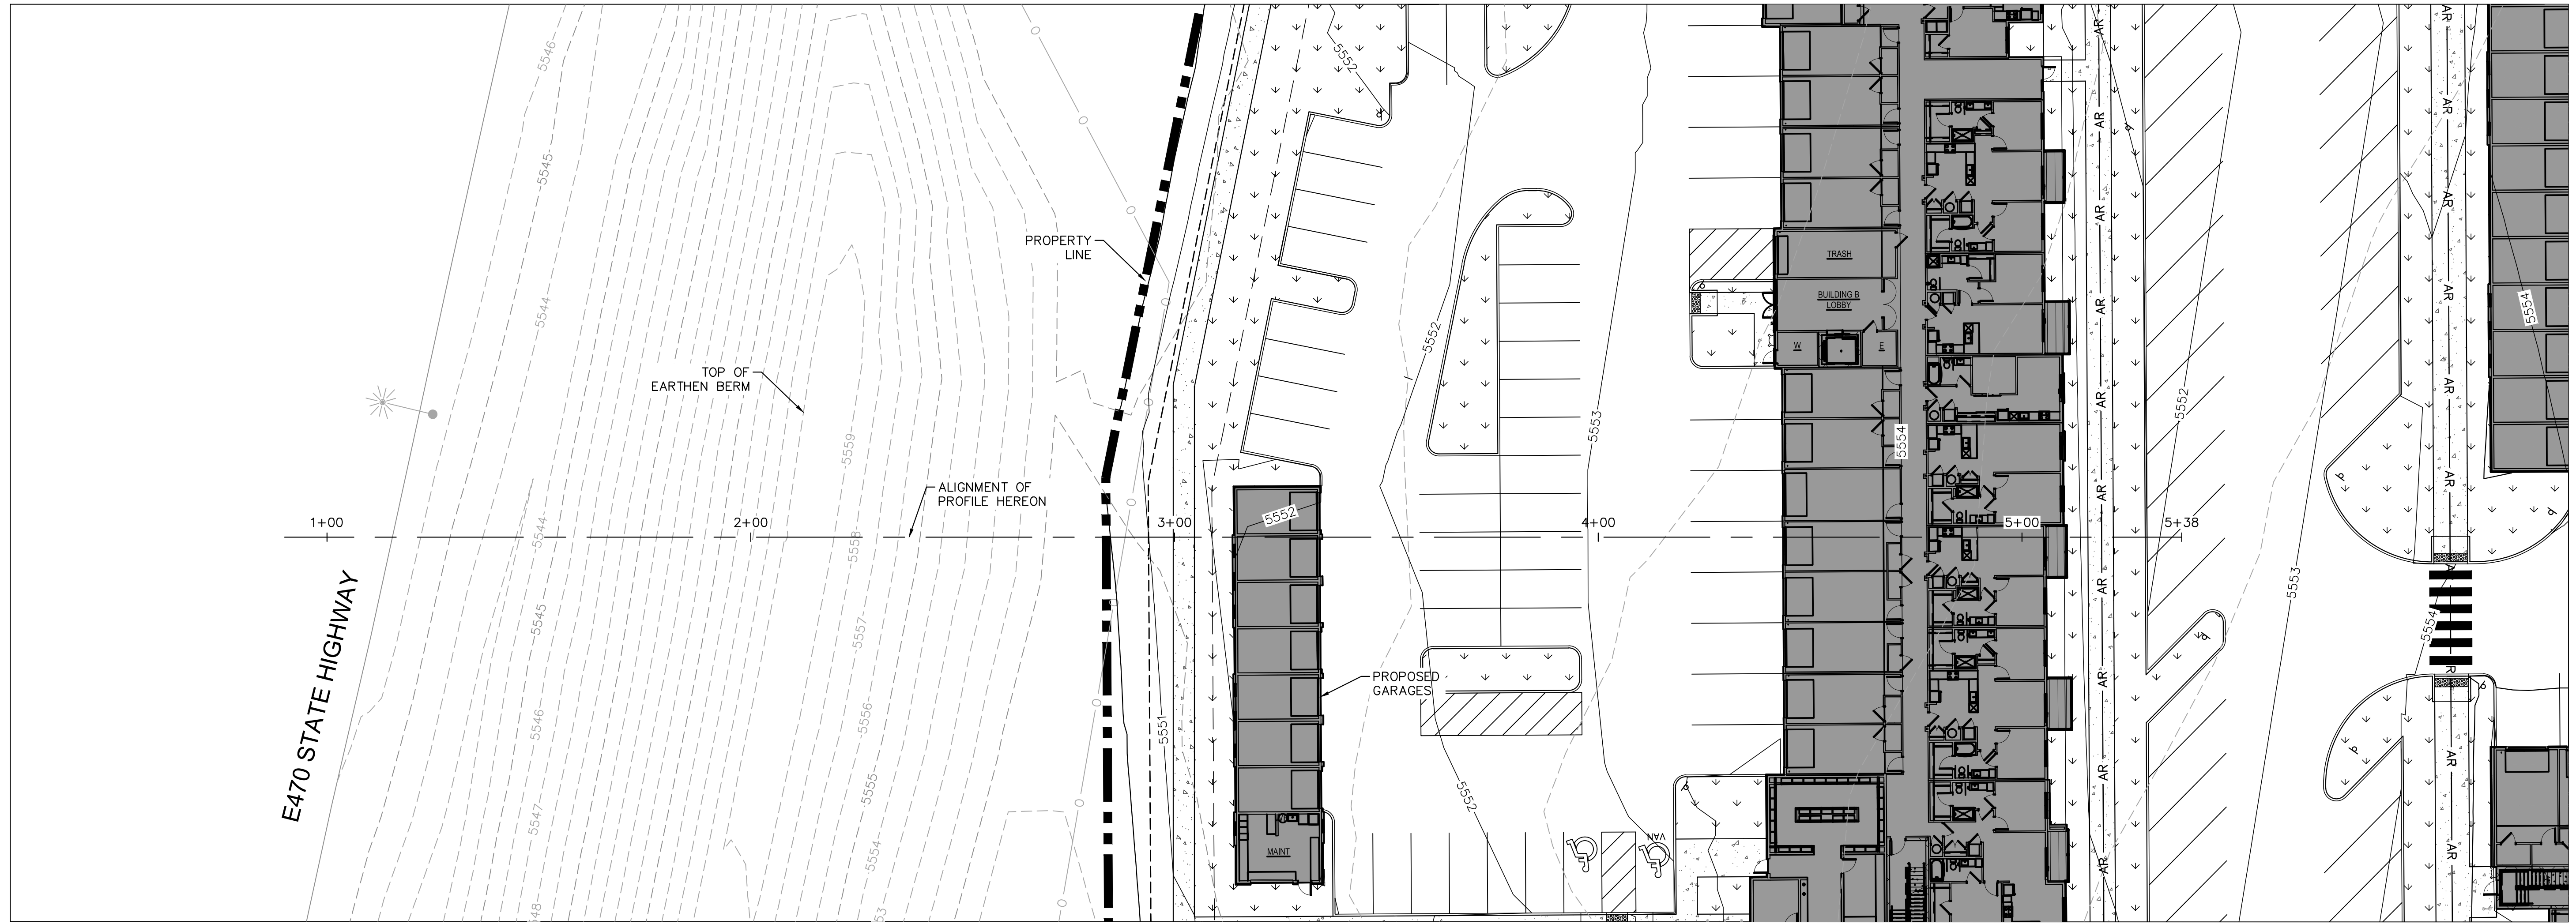

VISTA CREEK
SOUND ATTENUATION
SECTION
APRIL 08, 2022

Kimley»Horn