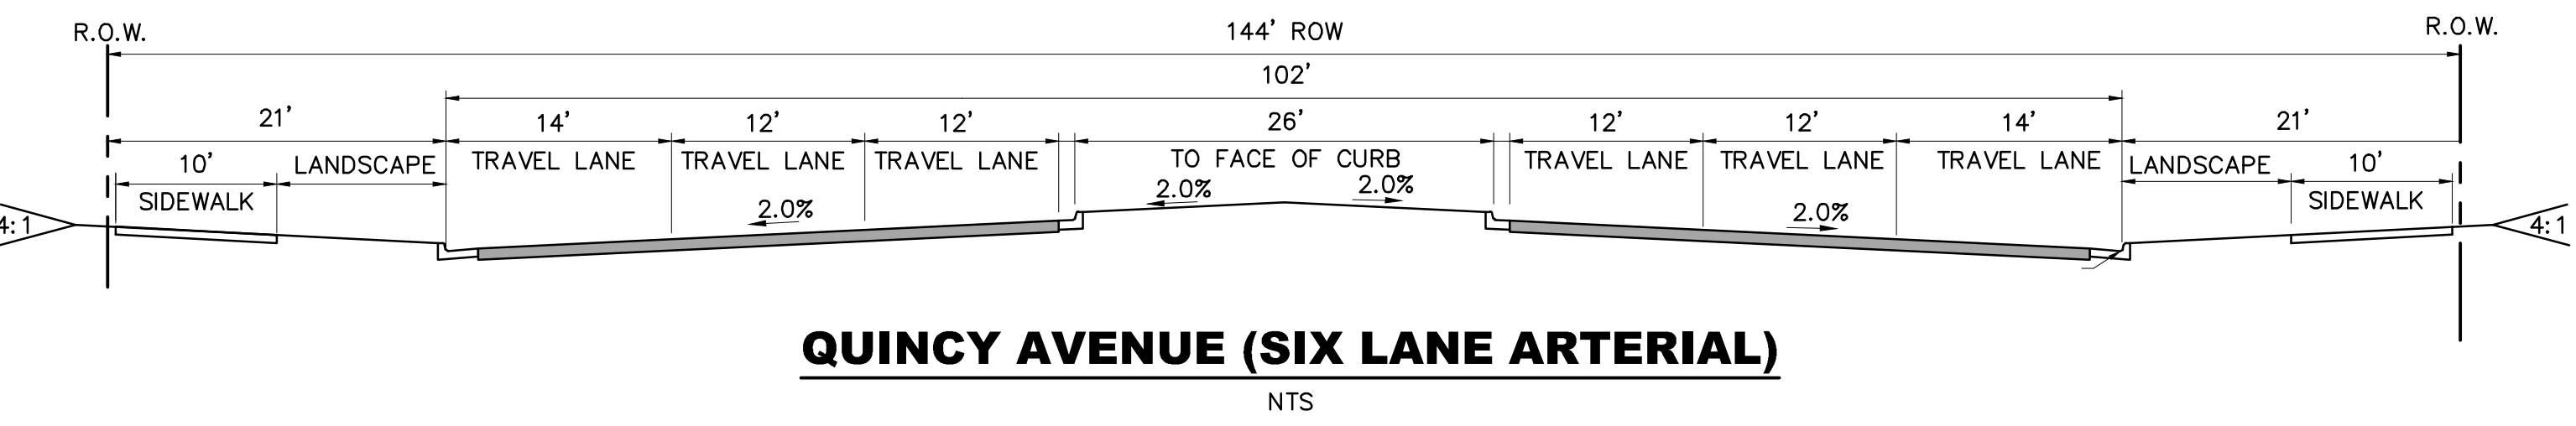
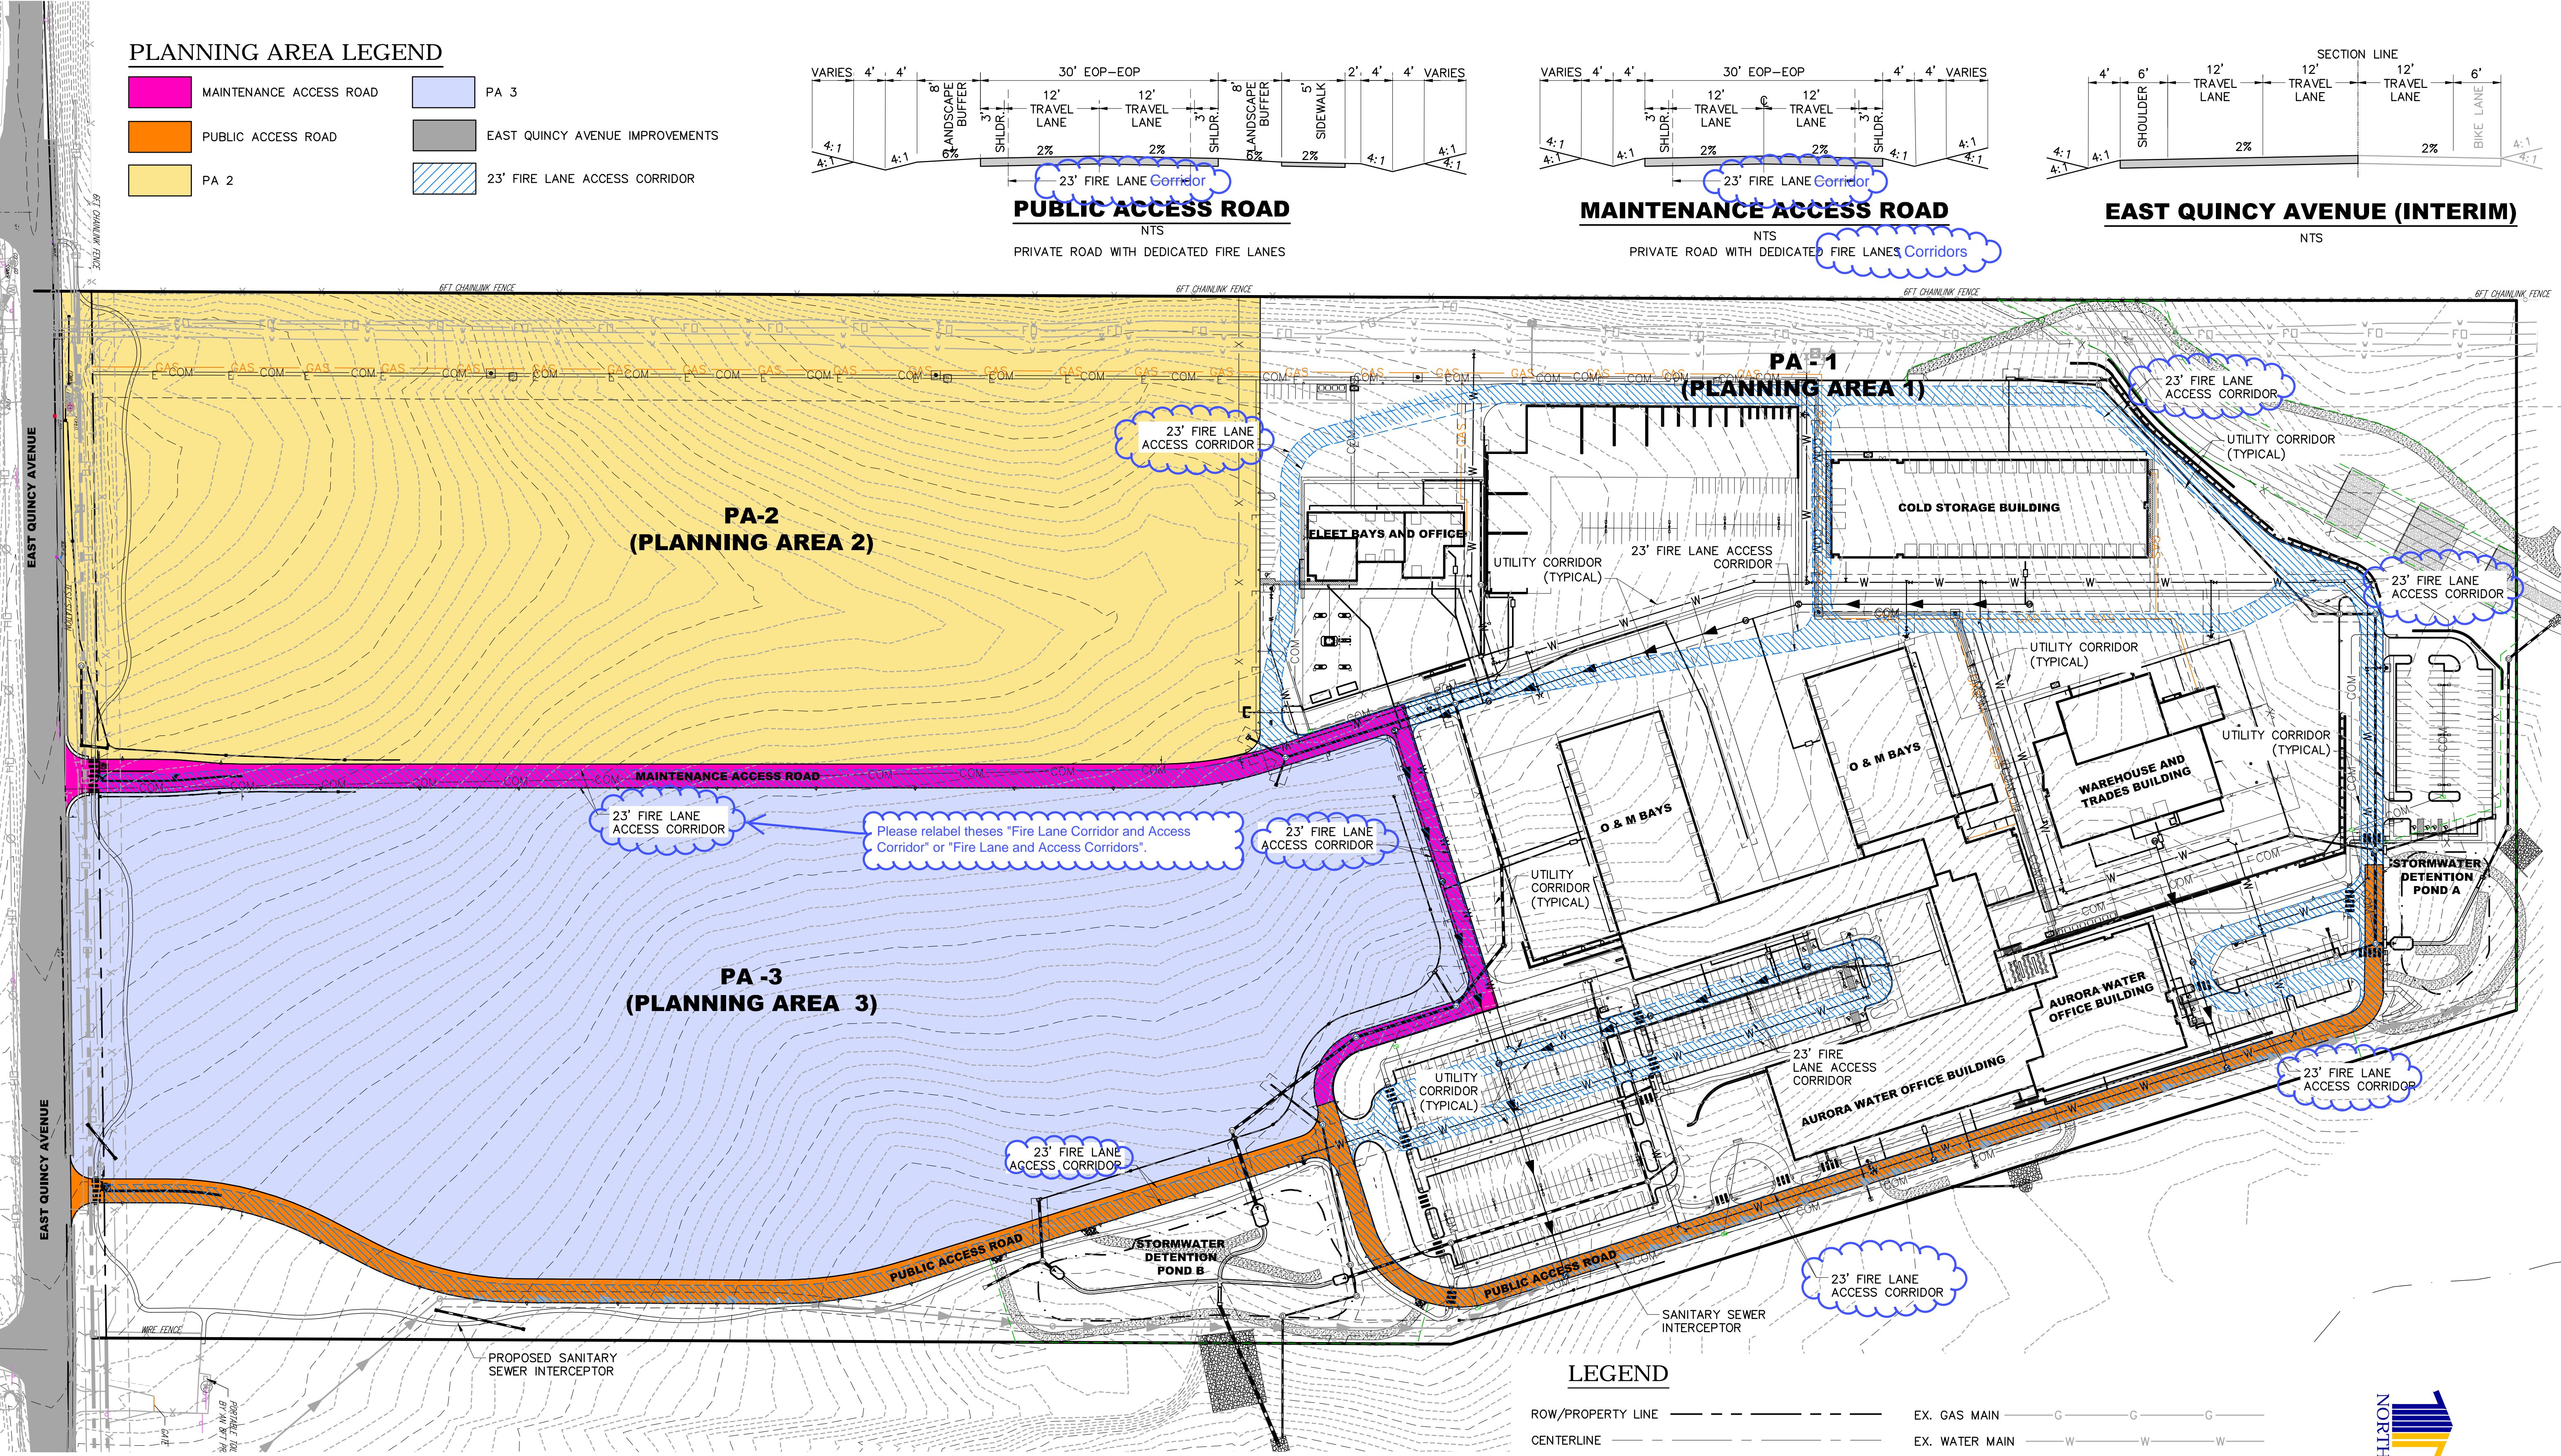
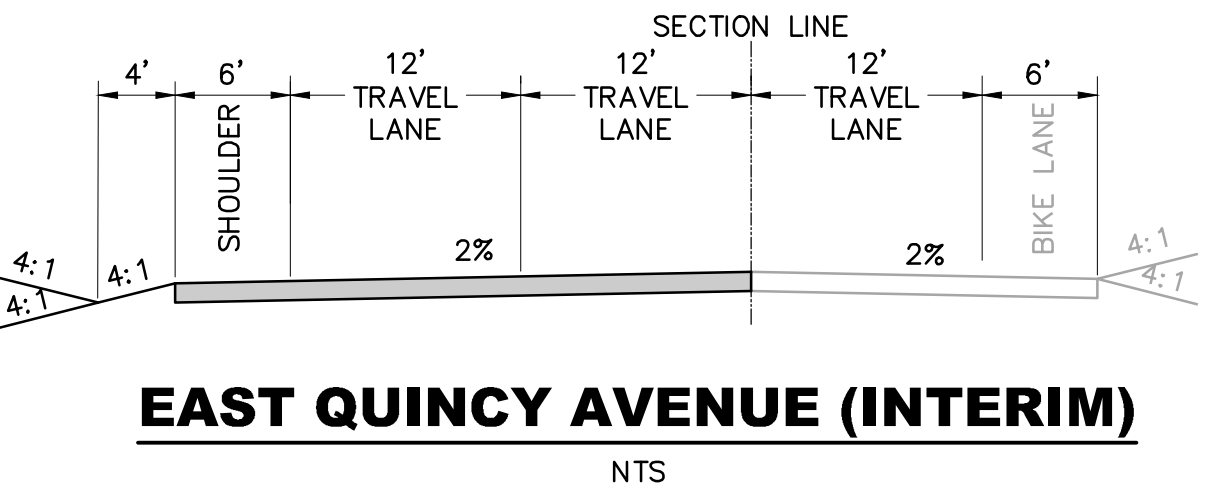
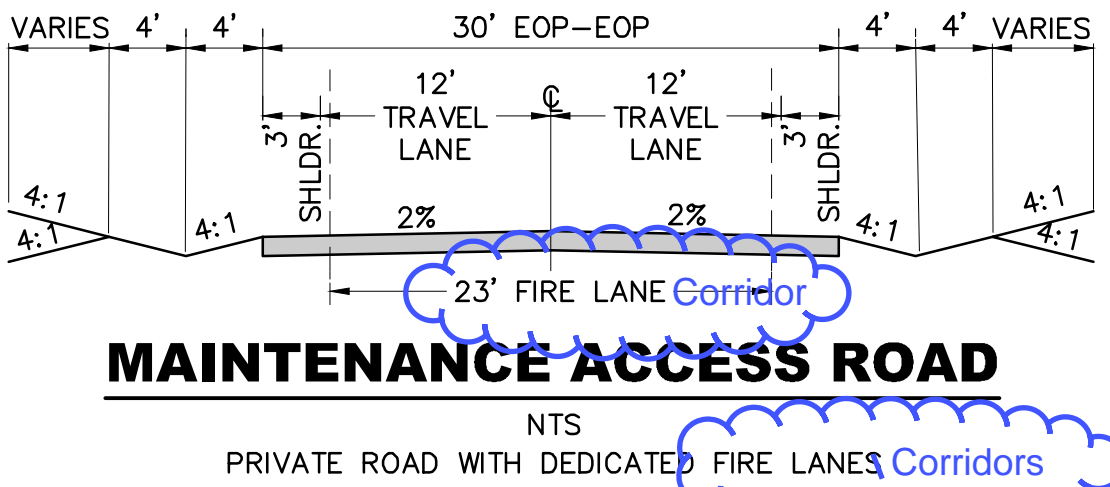
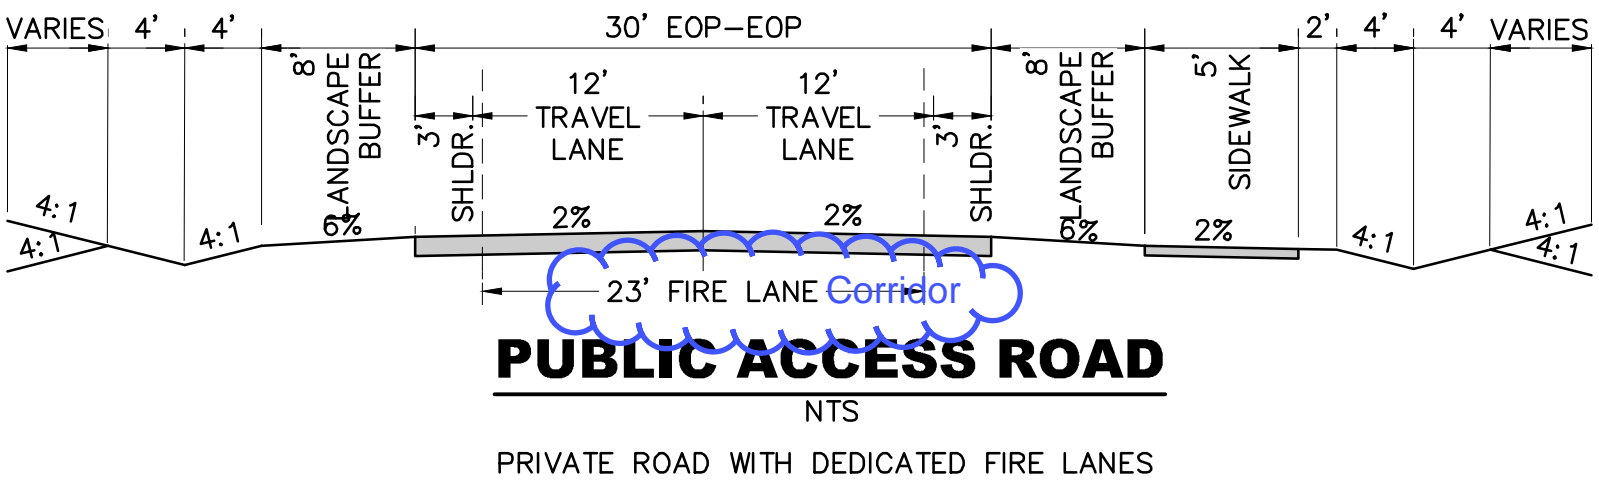


PLANNING AREA LEGEND

MAINTENANCE ACCESS ROAD

 PUBLIC ACCESS ROAD PA 2

LEGEND

ROW/PROPERTY LINE

CENTERLINE

PROPERTY BOUNDARY

CORRIDOR

PROP. WATER MAIN

PROP. WATER VALVE

PROP. FIRE HYDRANT

PROP. SANITARY SEWER MAIN

PROP. STORM DRAIN

PROP. STORM DRAIN INLET

EX. GAS MAIN

EX. WATER MAIN

EX. WATER VALVE

EX. FIRE HYDRANT

EX. SANITARY SEWERS

EX. STORM DRAIN


EX. STORM DRAIN INLET

EX. POWER POLE

EX. UNDERGROUND ELECTRIC

EX. UNDERGROUND TELEPHONE

EX. FENCE

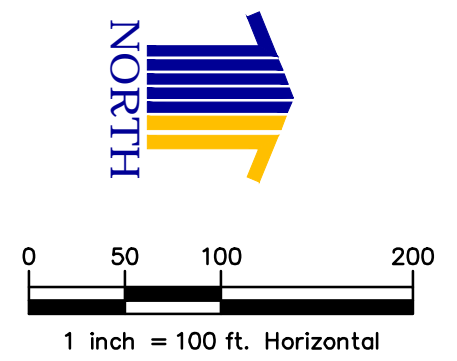

Calibre

Calibre Engineering, Inc.
9090 South Ridgeline Boulevard, Suite 105
Highlands Ranch, CO 80129 (303) 730-0434
www.calibre-engineering.com
Construction Management Civil Engineering Surveying