


1 ELEVATION - FRONT (EAST)

2 ELEVATION - RIGHT (NORTH)



3 ELEVATION - REAR (WEST)

4 ELEVATION - LEFT (SOUTH)

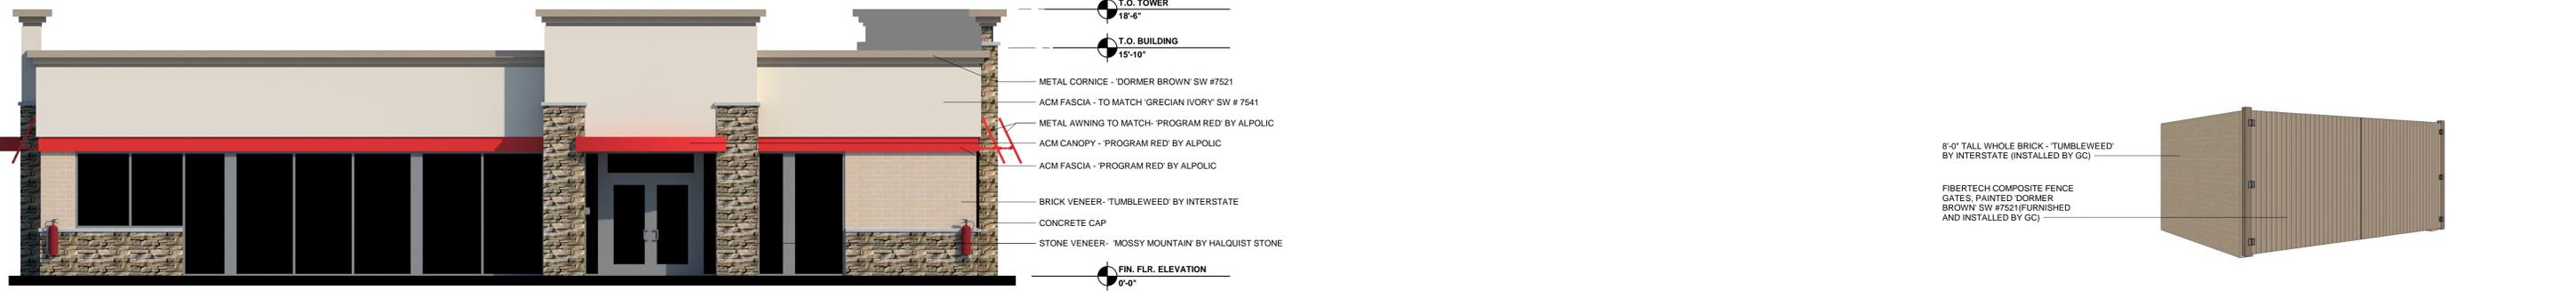

5 ELEVATION - FRONT BUILDING ONLY (EAST)

6 TRASH ENCLOSURE

