




POPEYES

LOUISIANA KITCHEN

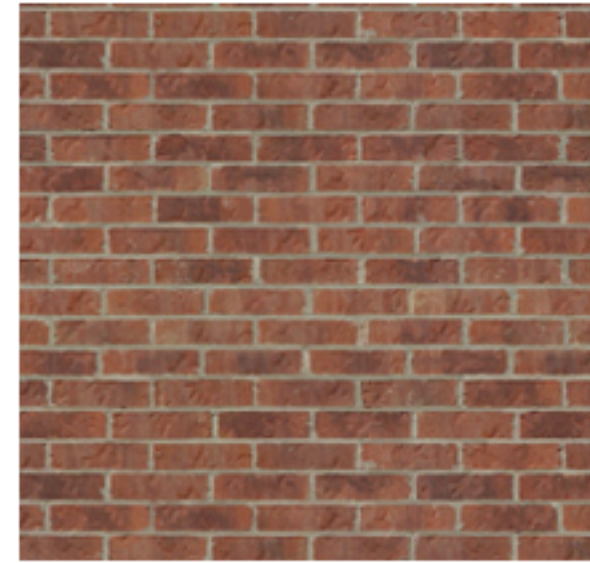

THIN BRICK VENEER -
ARCHITECTURAL URBAN
SERIES - FLAGSTAFF



STUCCO - EP-1 AND SHEET
METAL COPING



STUCCO - EP-2 AND SHEET
METAL COPING



CULTURED STONE -
SUNSET STONE -
COUNTRY LEDGE




PREFINISHED ALUMINUM
DOORS, GOOSENECK
LIGHTS, AND DRIVE-THRU
CANOPY



BOLLARDS, PYLON POLE,
AND DIRECTIONAL SIGN
POLES



NICHIHA FIBER CEMENT
BOARD PANELS- VINTAGE-
WOOD CEDAR

 


ALUMINUM STOREFRONT
FRAMES- DARK BRONZE




ALL CANOPIES EXCEPT
DRIVE-THRU AND
PREFINISHED METAL
SHUTTERS- TEAL



NORTH ELEVATION

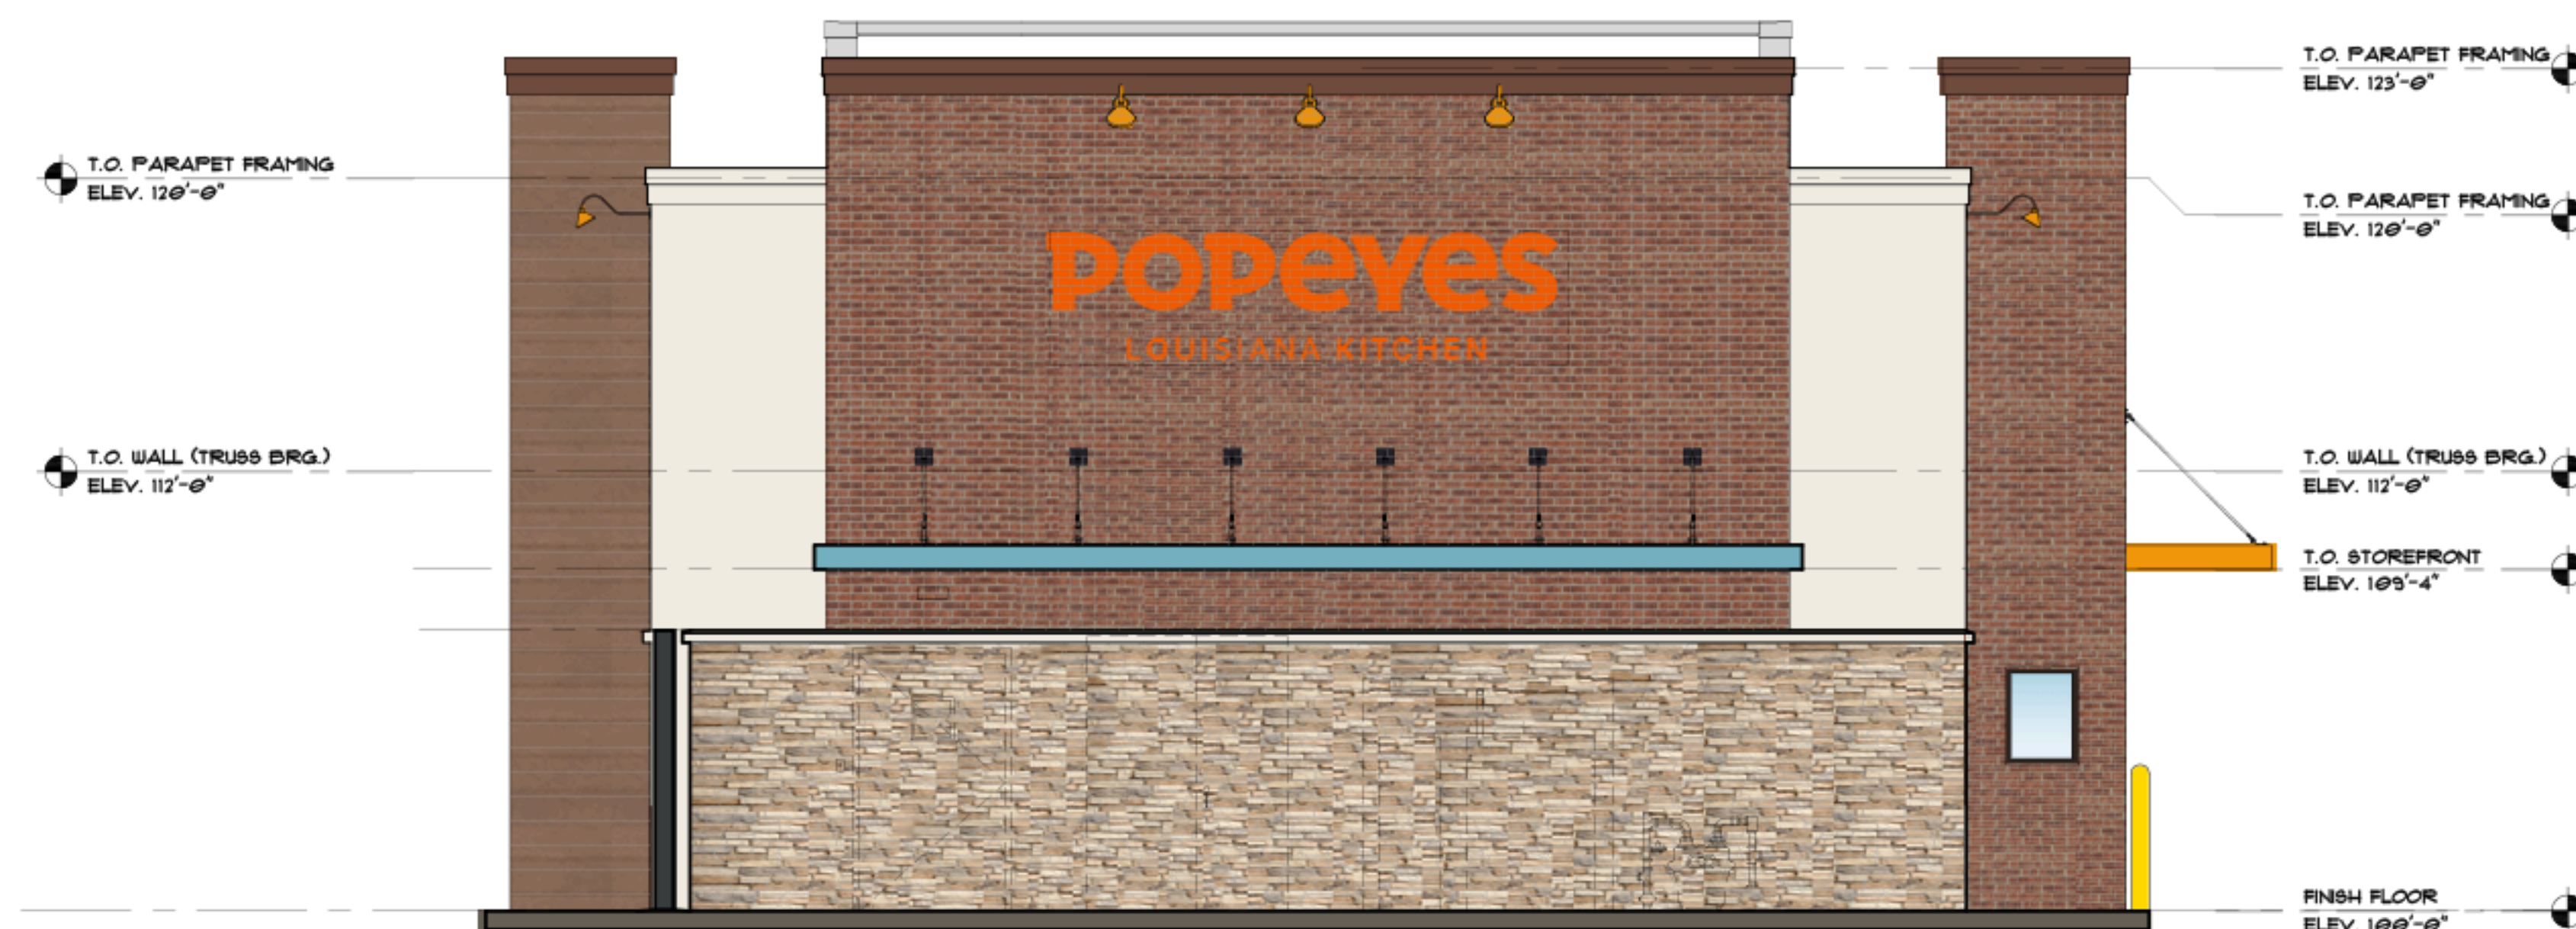

SOUTH ELEVATION W/ ATTACHED TRASH ENCLOSURE

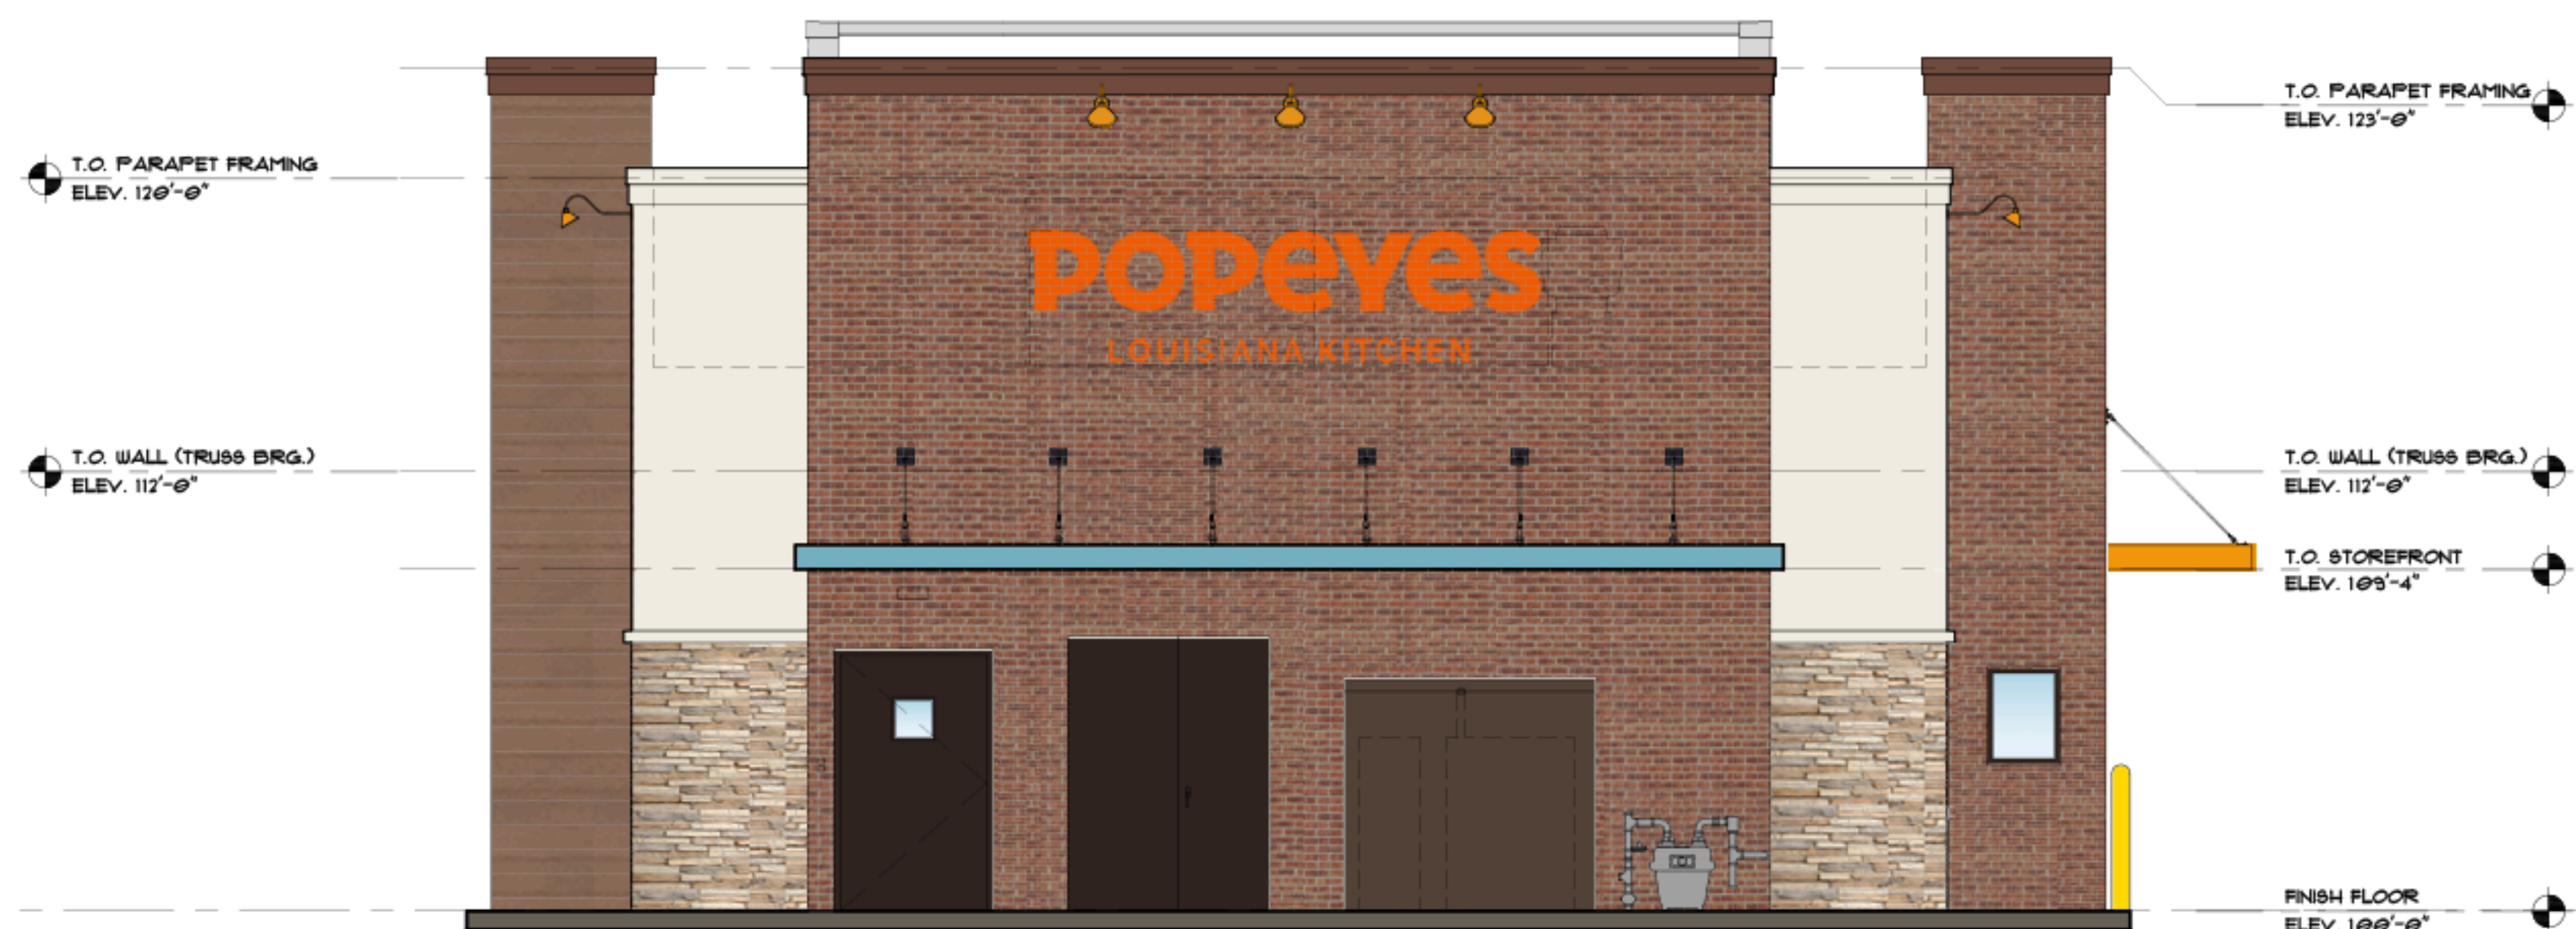

SOUTH ELEVATION




EDIN CORALIC
2643 CAROUSEL DRIVE,
ST. LOUIS, MISSOURI 63125
WWW.CORALICARCHITECTURE.COM
PH. 314-578-4953

CITADEL @ COLFAX, AURORA, COLORADO

10-08-2021



EAST ELEVATION

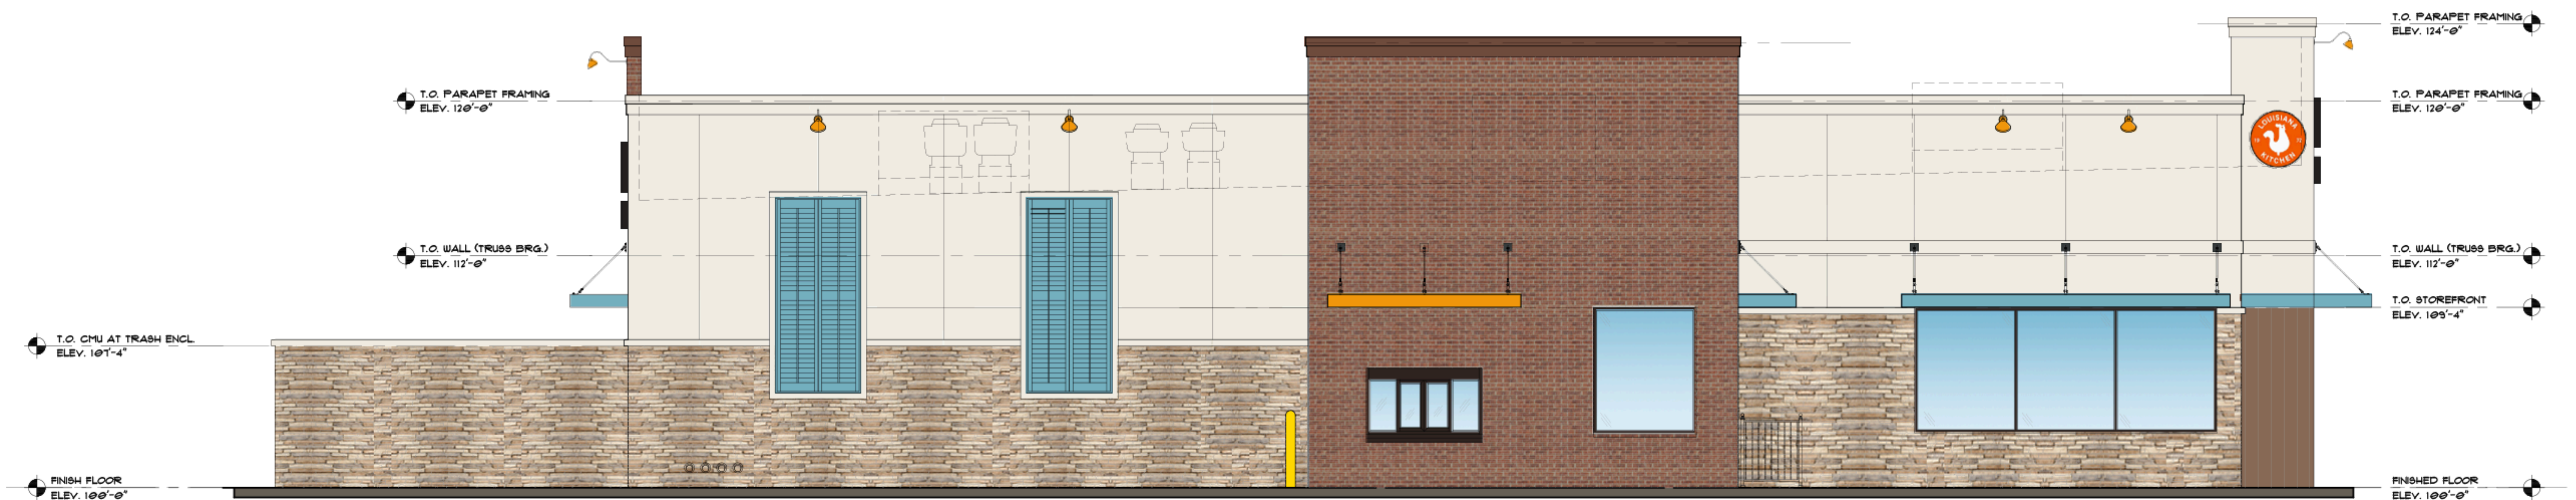

WEST ELEVATION



EDIN CORALIC
2643 CAROUSEL DRIVE,
ST. LOUIS, MISSOURI 63125
WWW.CORALICARCHITECTURE.COM
PH. 314-578-4953

CITADEL @ COLFAX, AURORA, COLORADO

10-08-2021