


Site Data Table

Total Area:	380,394 sf / 8.73 ac
Required Open Area:	76,078 sf / 1.75 ac / 20.0%
<b>Provided Open Area :</b>	<b>98,060 sf / 2.25 ac / 25.8%</b>
Outdoor Area:	87,780 sf / 2.01 ac / 23.1% (hatched area)
Balcony Area:	10,280 sf / 0.24 ac / 2.7%

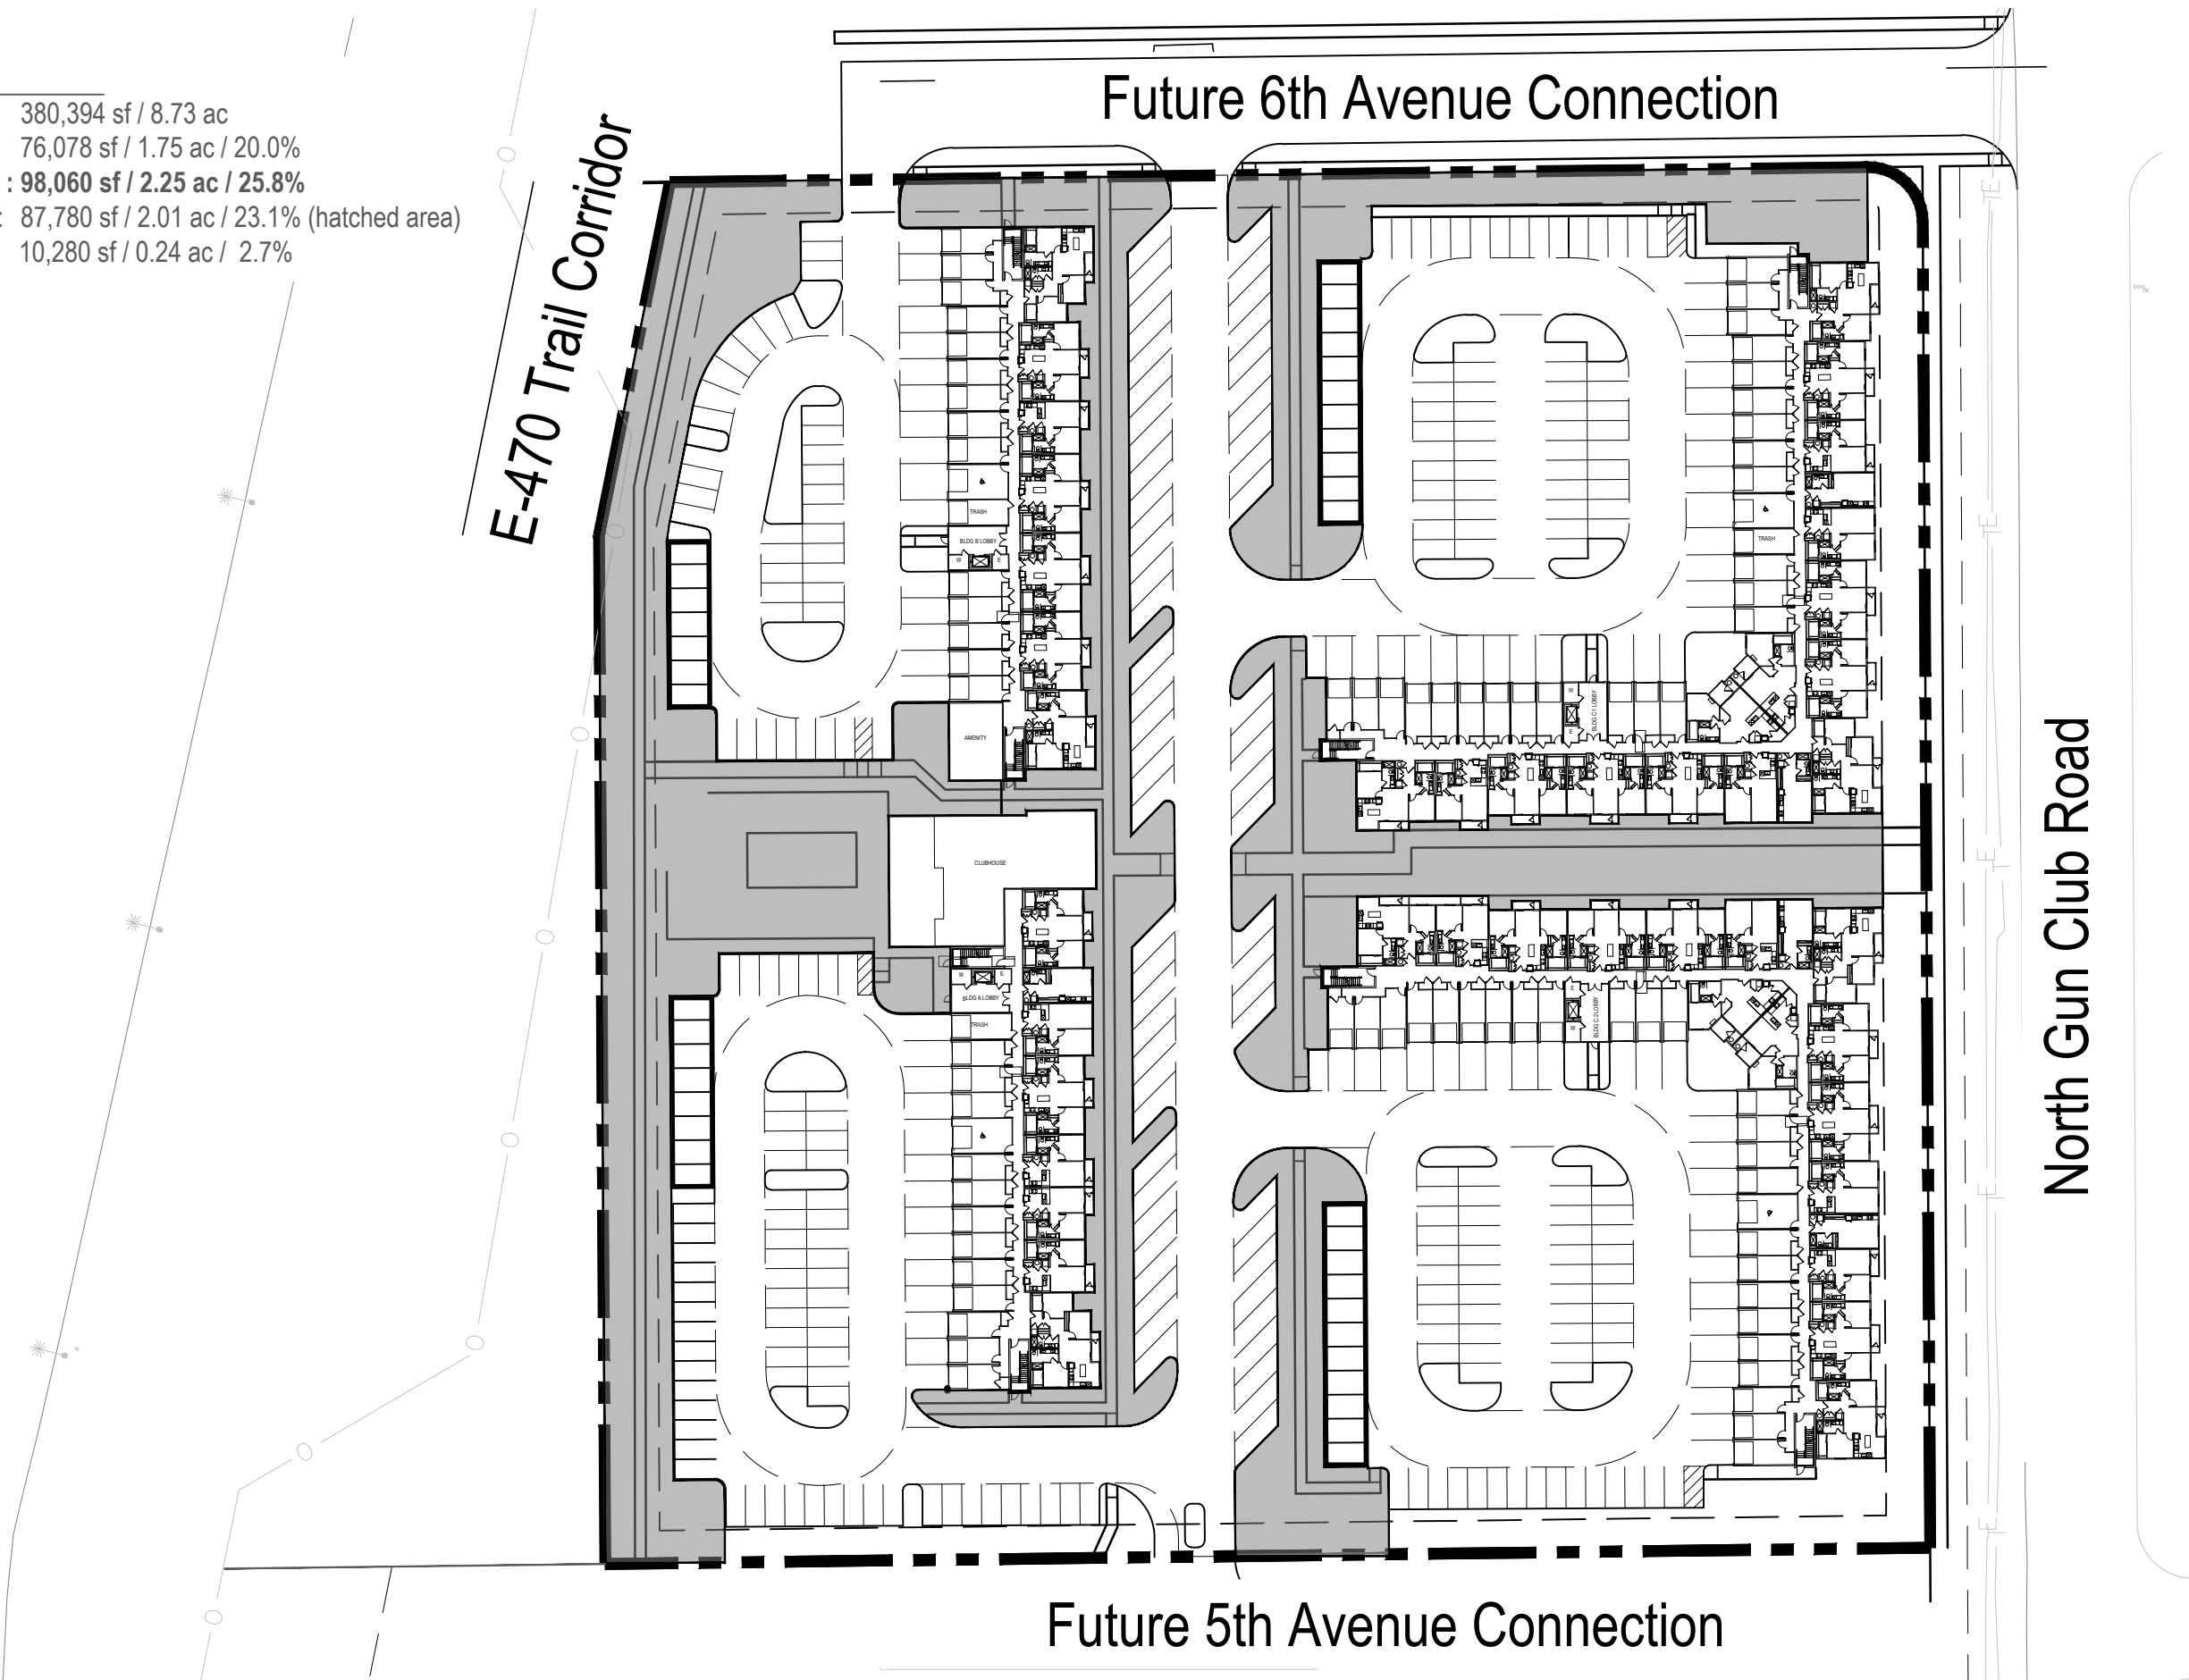

Plan is conceptual and subject to change.